


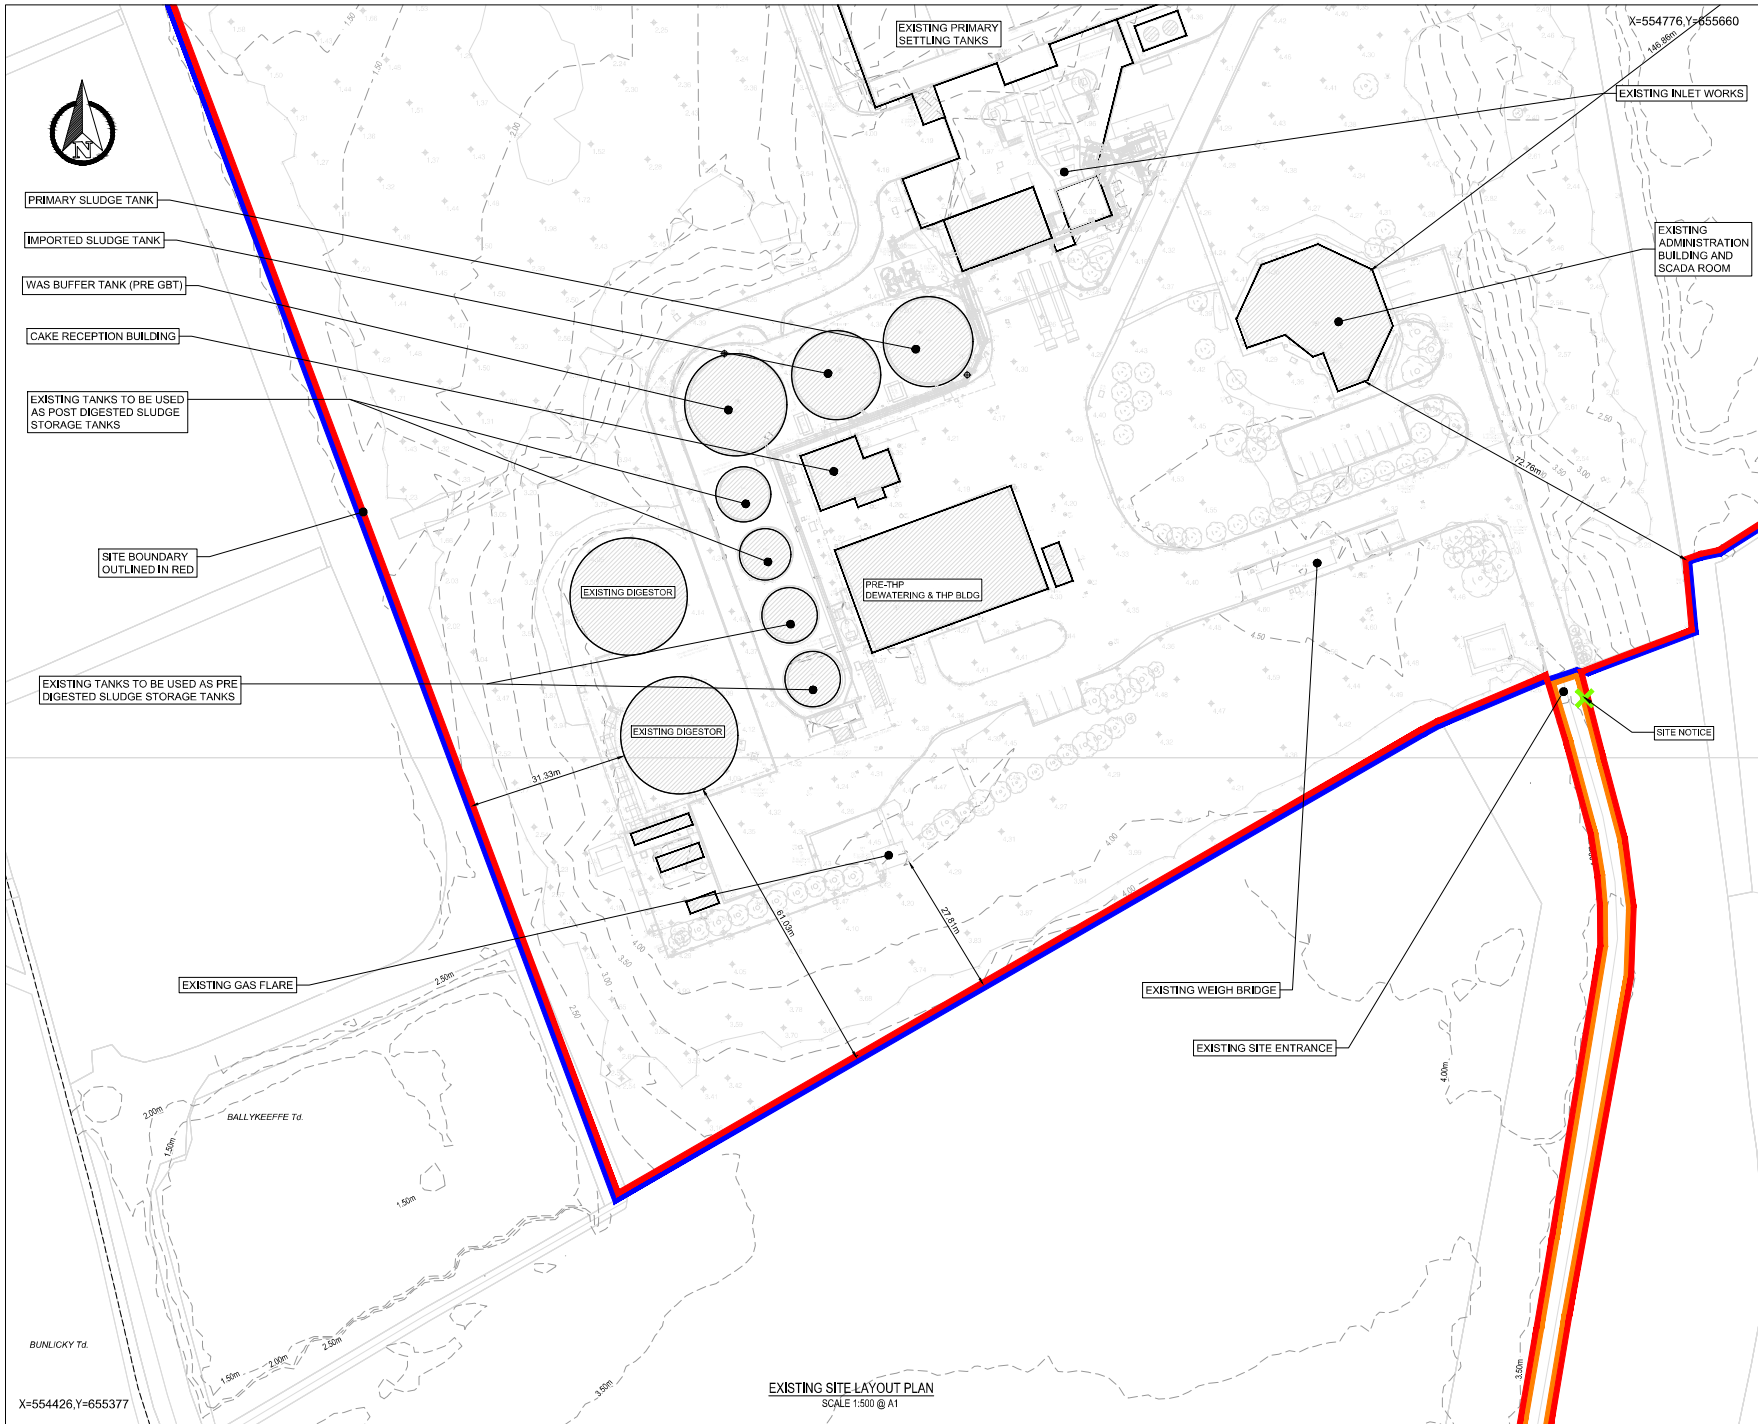

© Copyright
This drawing and any design hereon is the copyright of the Consultants and must not be reproduced without their written consent.

All drawings remain the property of the Consultants.

NOTES:
1. ALL LEVELS ARE IN METRES AND RELATE TO O.S. DATUM MALIN
2. THIS DRAWING IS REPRODUCED FROM DIGITAL MAPS.
O.S. MAPS - SCALE 1:2,500
O.S. MAPS - SCALE 1:1,000
3. ALL MAPS ARE REFERENCED TO IRISH TRANSVERSE MERCATOR (ITM)
4. LICENCE NO. CYA50419116 © NATIONAL MAPPING DIVISION OF IRELAND
5. THIS DRAWING IS TO BE READ IN CONJUNCTION WITH ALL RELEVANT DRAWINGS AND DOCUMENTATION
6. ALL DIMENSIONS IN MM UNLESS NOTED OTHERWISE
7. FOR LANDSCAPING DETAILS, PLEASE REFER TO LANDSCAPE MITIGATION PLAN
8. PROPOSED STRUCTURAL HEIGHTS, LEVELS & DIMENSIONS ARE INDICATIVE
9. LOCATION OF PIPEWORK IS INDICATIVE AND SUBJECT TO ALTERATIONS PENDING FINAL DESIGN
10. SOLAR PANELS SPECIFICATION & LAYOUT TO BE FINALISED

MAPPING
OS SHEET: 4742

LEGEND

- PLANNING BOUNDARY
- LANDS IN Uisce Éireann OWNERSHIP OUTLINED IN BLUE
- LANDS IN THIRD PARTY OWNERSHIP OUTLINED IN ORANGE
- LOCATION OF SITE NOTICE
- CONTOURS AT 0.5m OD
- EXISTING GROUND LEVEL
- STARTING FINISHED GROUND LEVEL
- EXISTING FINISHED FLOOR LEVEL
- TOWNLAND BOUNDARY

Rev	Stat	Revision Description	Checked	Date
C01	A1	ISSUED FOR PLANNING	ML	24/07/26

Client:

Uisce Éireann
Irish Water

Civil House
24-26 Talbot Street
Dublin 1
Tel: 1800 278 278
Tel: 353-1-707 2828
Email: info@uisce.ie
Web: www.uisce.ie

info@ireland@egis-group.com
Formerly JB Barry & Partners who became part of Egis in 2023

Project: LIMERICK WWTP UPGRADE AND REGIONAL BIORESOURCE CENTRE

Drawing Title: LIMERICK WWTP & CORCANREE PS

LIMERICK WWTP - EXISTING SITE LAYOUT PLAN
SHEET 3 OF 5 - SCALE 1:500

Drawn by	KM	Date	16/01/26
Checked by	DOB	Date	16/01/26
Approved by	PJ	Date	16/01/26
Issued Project REP	EB	20/02	
Scale	AS INDICATED		
Stage	PLANNING		
Drawing No.	20702-EEI-00-XX-DR-Z-1199	Revision	C01
Subsidiary	A1		