


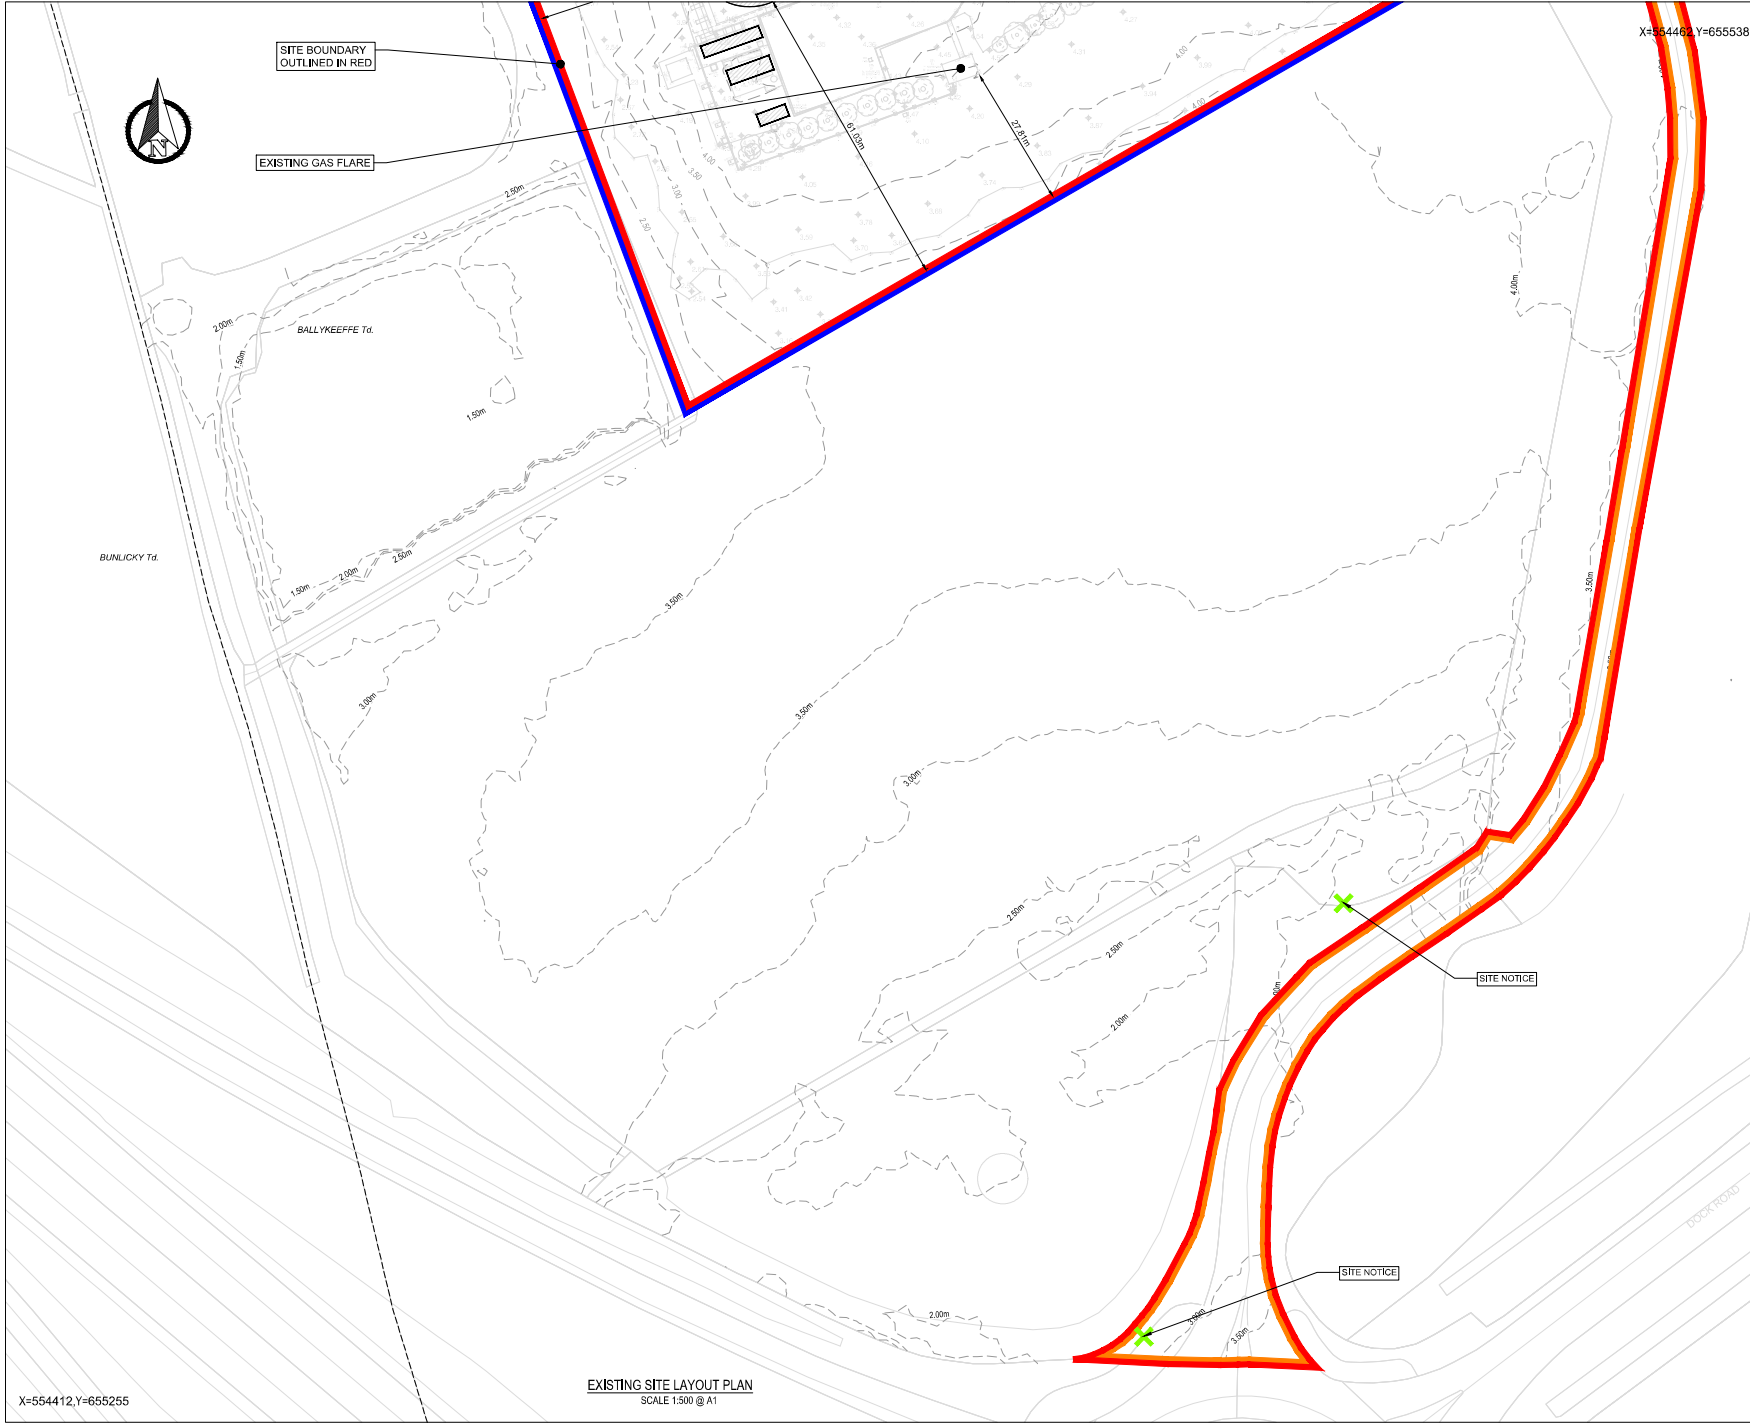

© Copyright
This drawing and any design hereon is the copyright of the
Consultants and must not be reproduced without their written
consent.
All drawings remain the property of the Consultants.

NOTES:
1. ALL LEVELS ARE IN METRES AND RELATE TO O.S. DATUM MALIN
2. THIS DRAWING IS REPRODUCED FROM DIGITAL MAPS:
O.S. MAPS - SCALE 1:2,500
O.S. MAPS - SCALE 1:1,000
DISCOVERY SERIES - SCALE 1:50,000
3. ALL MAPS ARE REFERENCED TO IRISH TRANSVERSE MERCATOR
(ITM)
4. LICENSE NO. C1450419116 © NATIONAL MAPPING DIVISION OF
THE IRISH GOVERNMENT
5. THIS DRAWING IS TO BE READ IN CONJUNCTION WITH ALL
RELEVANT DRAWINGS AND DOCUMENTATION
6. ALL DIMENSIONS IN MM UNLESS NOTED OTHERWISE
7. FOR LANDSCAPING DETAILS, PLEASE REFER TO LANDSCAPE
MITIGATION PLAN
8. PROPOSED STRUCTURAL HEIGHTS, LEVELS & DIMENSIONS ARE
INDICATIVE
9. LOCATION OF PIPEWORK IS INDICATIVE AND SUBJECT TO
ALTERATIONS DURING FINAL DESIGN
10. SOLAR PANELS SPECIFICATION & LAYOUT TO BE FINALISED

MAPPING
OS SHEET: 4742

LEGEND

- PLANNING BOUNDARY
- LANDS IN USE: EIRANN
OWNERSHIP OUTLINED IN BLUE
- LANDS IN THIRD PARTY
OWNERSHIP OUTLINED IN ORANGE
- LOCATION OF SITE NOTICE
- CONTOURS AT 0.5m OD
- EXISTING GROUND LEVEL
- EXISTING FINISHED
GROUND LEVEL
- EXISTING FINISHED FLOOR
LEVEL
- TOWNLAND BOUNDARY

CD	Rev	Subj	Revision Description	Checked	Date
C01	A1	ISSUED FOR PLANNING		ML	24/07/20

Client

Uisce Éireann
Irish Water

Uisce Éireann
Cork & Haver
24-26 Talbot Street
Dublin 1
Tel: 1800 278 278
Int: 353-1-707 2828
Email: info@uisce.ie
Web: www.uisce.ie

egis
info@ireland@egis-group.com
Formerly JB Barry & Partners who became part of Egis in 2023

Project

LIMERICK WWTP UPGRADE AND
REGIONAL BIOSOURCE CENTRE

Drawing Title

LIMERICK WWTP & CORCANREE PS

LIMERICK WWTP - EXISTING SITE LAYOUT PLAN
SHEET 4 OF 5 - SCALE 1:500

Drawn by	Check by	Approved by	Scale	Sheet
KM	DOB	PJ	1:500	4

Date	Date	Date
16/01/20	16/01/20	16/01/20

AS INDICATED

PLANNING

Drawing No.	Revision	Submitted
20702-EEI-00-XX-DR-Z-1200	C01	A1