


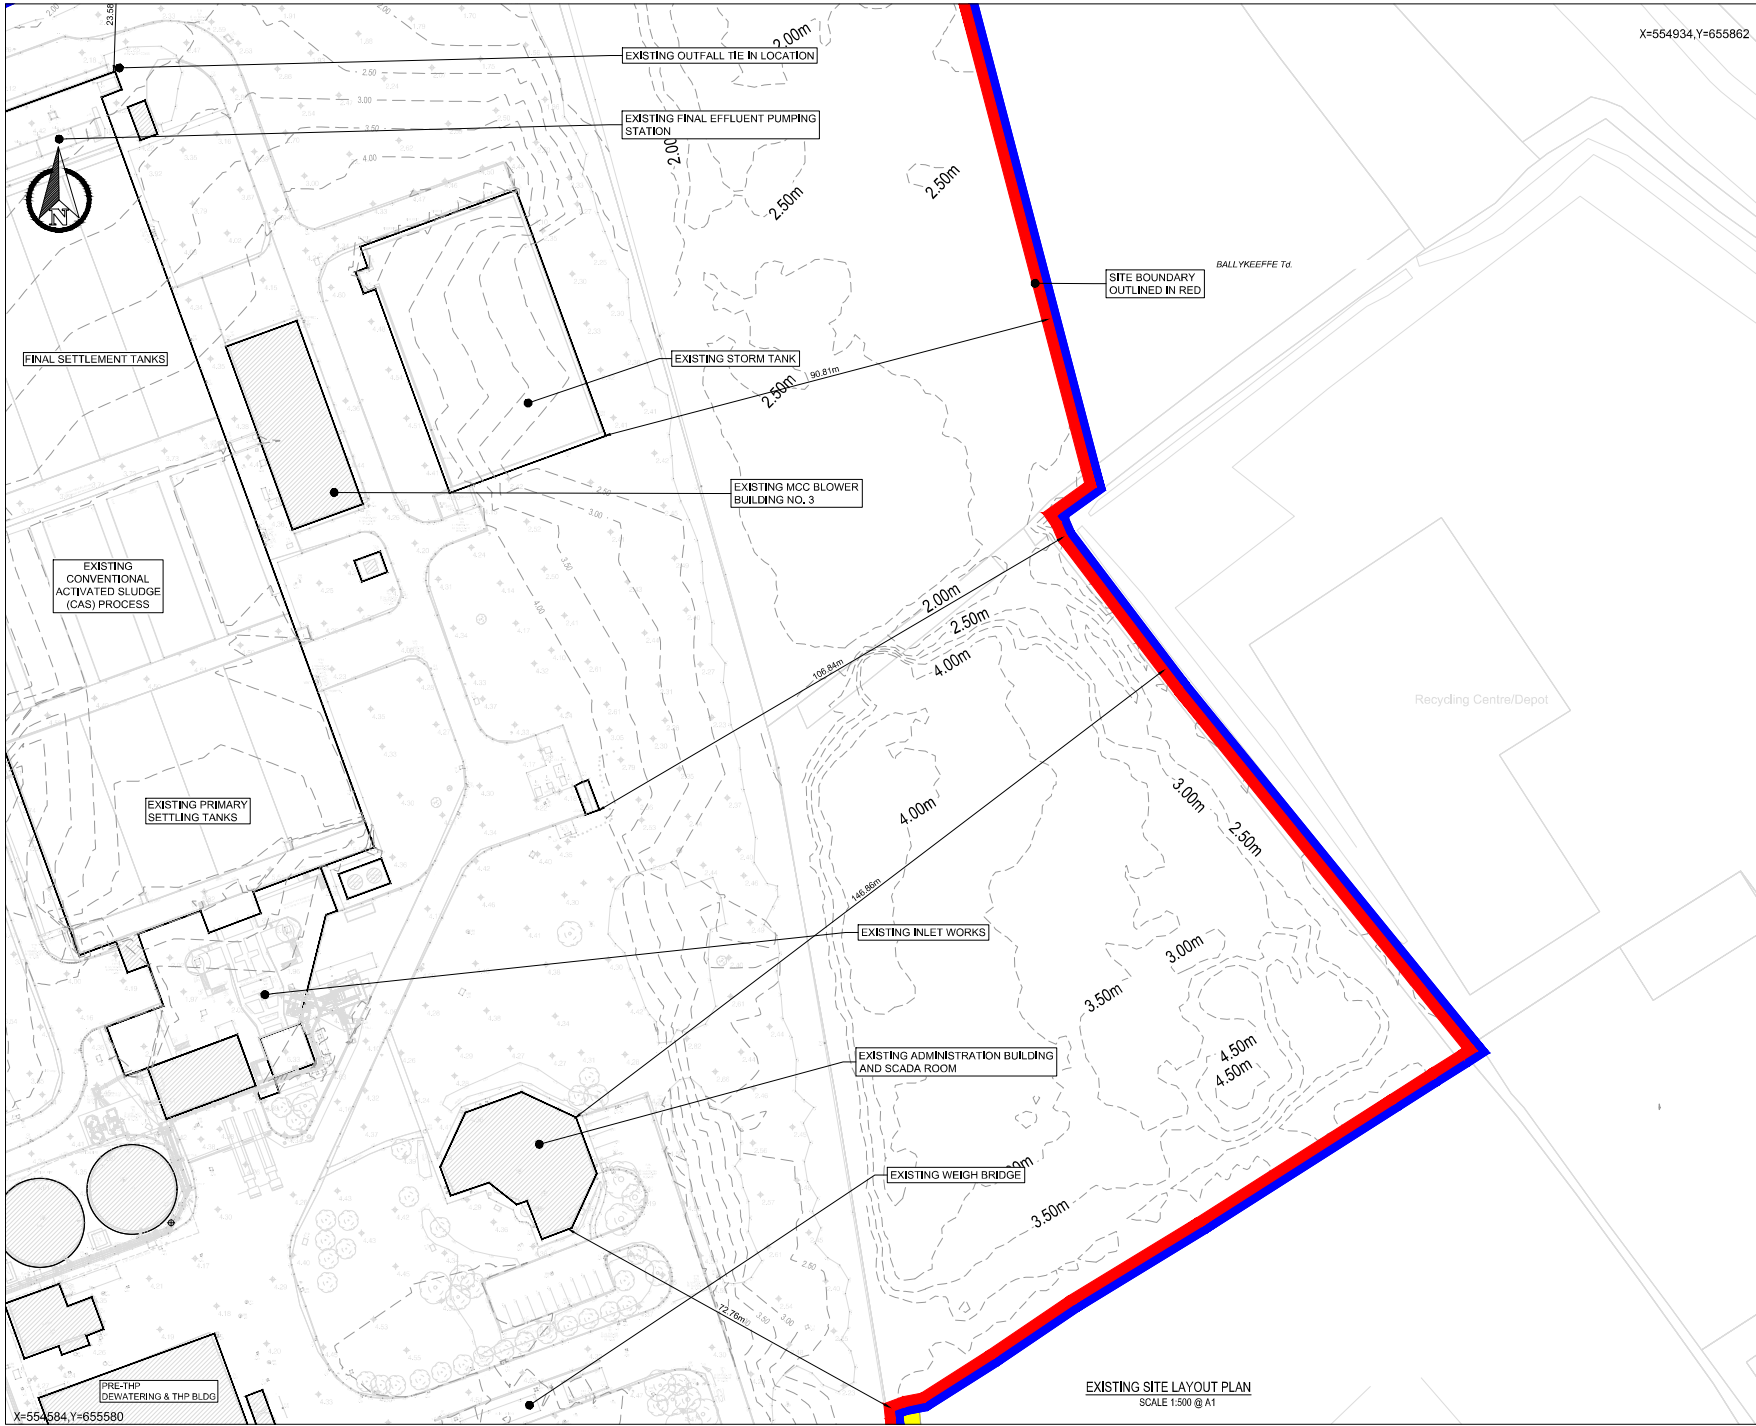

X=554934,Y=655862

© Copyright
This drawing and any design hereon is the copyright of the
Consultants and must not be reproduced without their written
consent.

All drawings remain the property of the Consultants.

- NOTES:
1. ALL LEVELS ARE IN METRES AND RELATE TO O.S. DATUM MALIN
 2. THIS DRAWING IS REPRODUCED FROM DIGITAL MAPS:
O.S. MAPS - SCALE 1:2,500
O.S. MAPS - SCALE 1:1,000
DISCOVERY SERIES - SCALE 1:50,000
 3. ALL MAPS ARE REFERENCED TO IRISH TRANSVERSE MERCATOR
(ITM)
 4. LICENCE NO. CYA50419116 © NATIONAL MAPPING DIVISION OF
THE IRISH GOVERNMENT
 5. THIS DRAWING IS TO BE READ IN CONJUNCTION WITH ALL
RELEVANT DRAWINGS AND DOCUMENTATION
 6. ALL DIMENSIONS IN MM UNLESS NOTED OTHERWISE
 7. FOR LANDSCAPING DETAILS, PLEASE REFER TO LANDSCAPE
MITIGATION PLAN
 8. PROPOSED STRUCTURAL HEIGHTS, LEVELS & DIMENSIONS ARE
INDICATIVE
 9. LOCATION OF PIPEWORK IS INDICATIVE AND SUBJECT TO
A. TENDERING PERSONS FINAL DESIGN.
 10. SOLAR PANELS SPECIFICATION & LAYOUT TO BE FINALISED

MAPPING
OS SHEET: 4742

LEGEND

- PLANNING BOUNDARY
- LANDS IN USE: EIREANN OWNERSHIP OUTLINED IN BLUE
- LANDS IN THIRD PARTY OWNERSHIP OUTLINED IN ORANGE
- LOCATION OF SITE NOTICE
- CONTOURS AT 0.5m OD
- EXISTING GROUND LEVEL
- EXISTING FINISHED GROUND LEVEL
- EXISTING FINISHED FLOOR LEVEL

C01	A1	ISSUED FOR PLANNING	ML	24/07/2025
Rev:	Stat:	Revision Description	Checked:	Date:

Client:



Uisce Éireann
Irish Water

Civil House
24-26 Talbot Street
Dublin 1

Tel: 1800 278 278
Tel: 353-1-707 2828
Email: info@uisce.ie
Web: www.uisce.ie



info@ireland@egis-group.com
Formerly JB Barry & Partners who became part of Egis in 2023

Project: LIMERICK WWTP UPGRADE AND
REGIONAL BIOSOURCE CENTRE

Drawing Title: LIMERICK WWTP & CORCANREE PS

LIMERICK WWTP - EXISTING SITE LAYOUT PLAN
SHEET 5 OF 5 - SCALE 1:500

Drawn by:	KM	Date:	16/01/25
Checked by:	DOB	Date:	16/01/25
Approved by:	PJ	Date:	16/01/25
Issued Project REF:	EBJ 20102		
Scale:	AS INDICATED		
Stage:	PLANNING		
Drawing No:	20702-EEI-00-XX-DR-Z-1201	Revision:	C01
		Subsidiary:	A1