


CROSS SECTION

SCALE 1:20

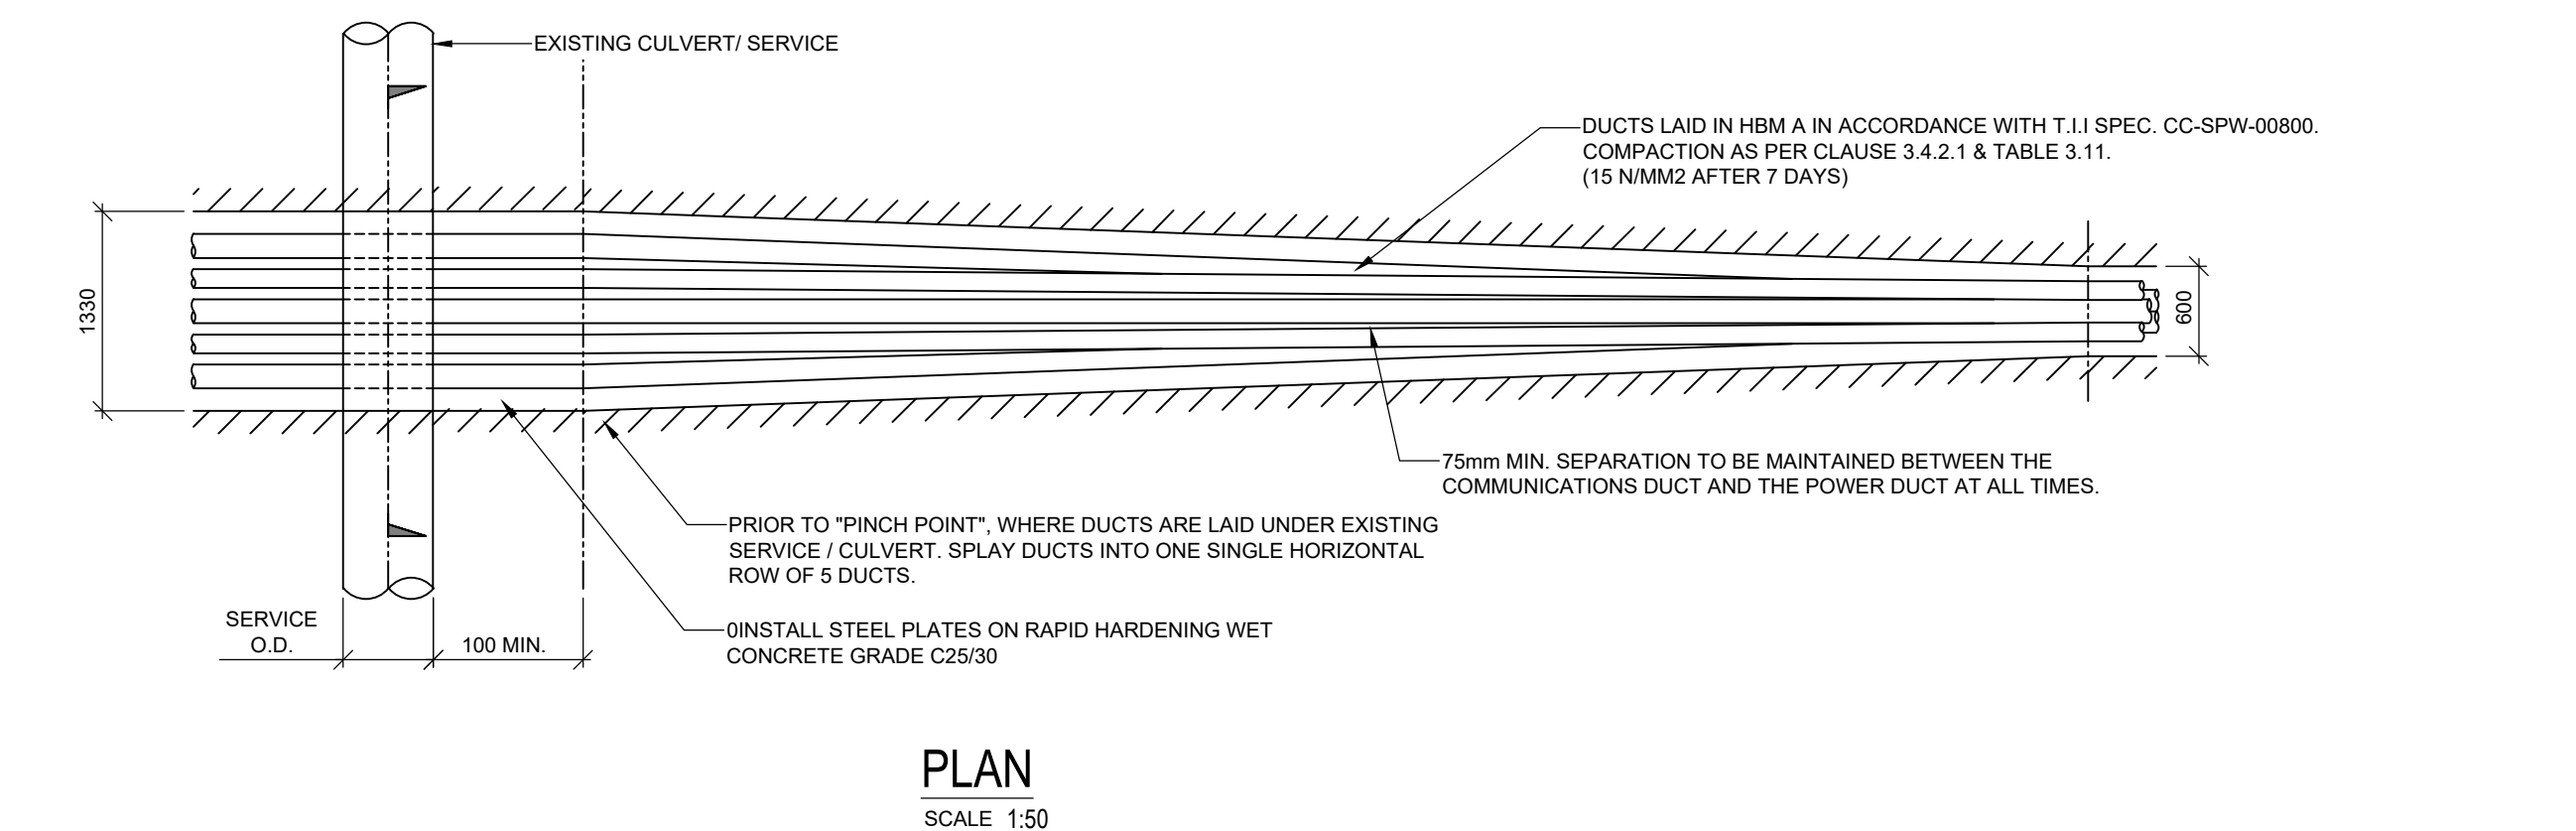

1	16.07.26	ISSUED FOR PLANNING PERMISSION	C.M.	I.B.
0	28.06.26	ISSUED FOR INFORMATION	P.V.	I.B.
REV	DATE	DESCRIPTION	BY	APP
PROJECT:				
STEEVEN'S LANE 110kV GIS SUBSTATION				
TITLE:				
110 kV TRENCH CROSS SECTION FOR CROSSING UNDER CULVERTS OR SERVICES				
CLIENT:				
				
				
CORK TRALEE LONDON LIMERICK mwp.ie				
DRAWN:		CHECKED:	APPROVED:	
P.V.		B.K.	I.B.	
PROJECT NUMBER:		DATE:	SCALE @ A1:	
27057		JUNE 2026	AS SHOWN	
ACCEPTANCE CODE	PURPOSE OF ISSUE:			PURPOSE CODE
S	ISSUED FOR PLANNING PERMISSION			P3
DRAWING NUMBER:				REV:
27057-00-DM-TR-MWP-CE-2503				1