




THIS DRAWING IS THE PROPERTY OF MWP ENGINEERING AND ENVIRONMENTAL CONSULTANTS. IT IS TO BE USED FOR THE PROJECT AND SITE SPECIFICALLY IDENTIFIED. IT IS NOT TO BE REPRODUCED, COPIED, OR TRANSMITTED IN ANY FORM OR BY ANY MEANS, ELECTRONIC OR MECHANICAL, INCLUDING PHOTOCOPYING, RECORDING, OR BY ANY INFORMATION STORAGE AND RETRIEVAL SYSTEM, WITHOUT THE WRITTEN PERMISSION OF MWP ENGINEERING AND ENVIRONMENTAL CONSULTANTS. THE USER OF THIS DRAWING IS RESPONSIBLE FOR THE USE OF THIS DRAWING IN ACCORDANCE WITH THE INTENT OF THE DRAWING. 

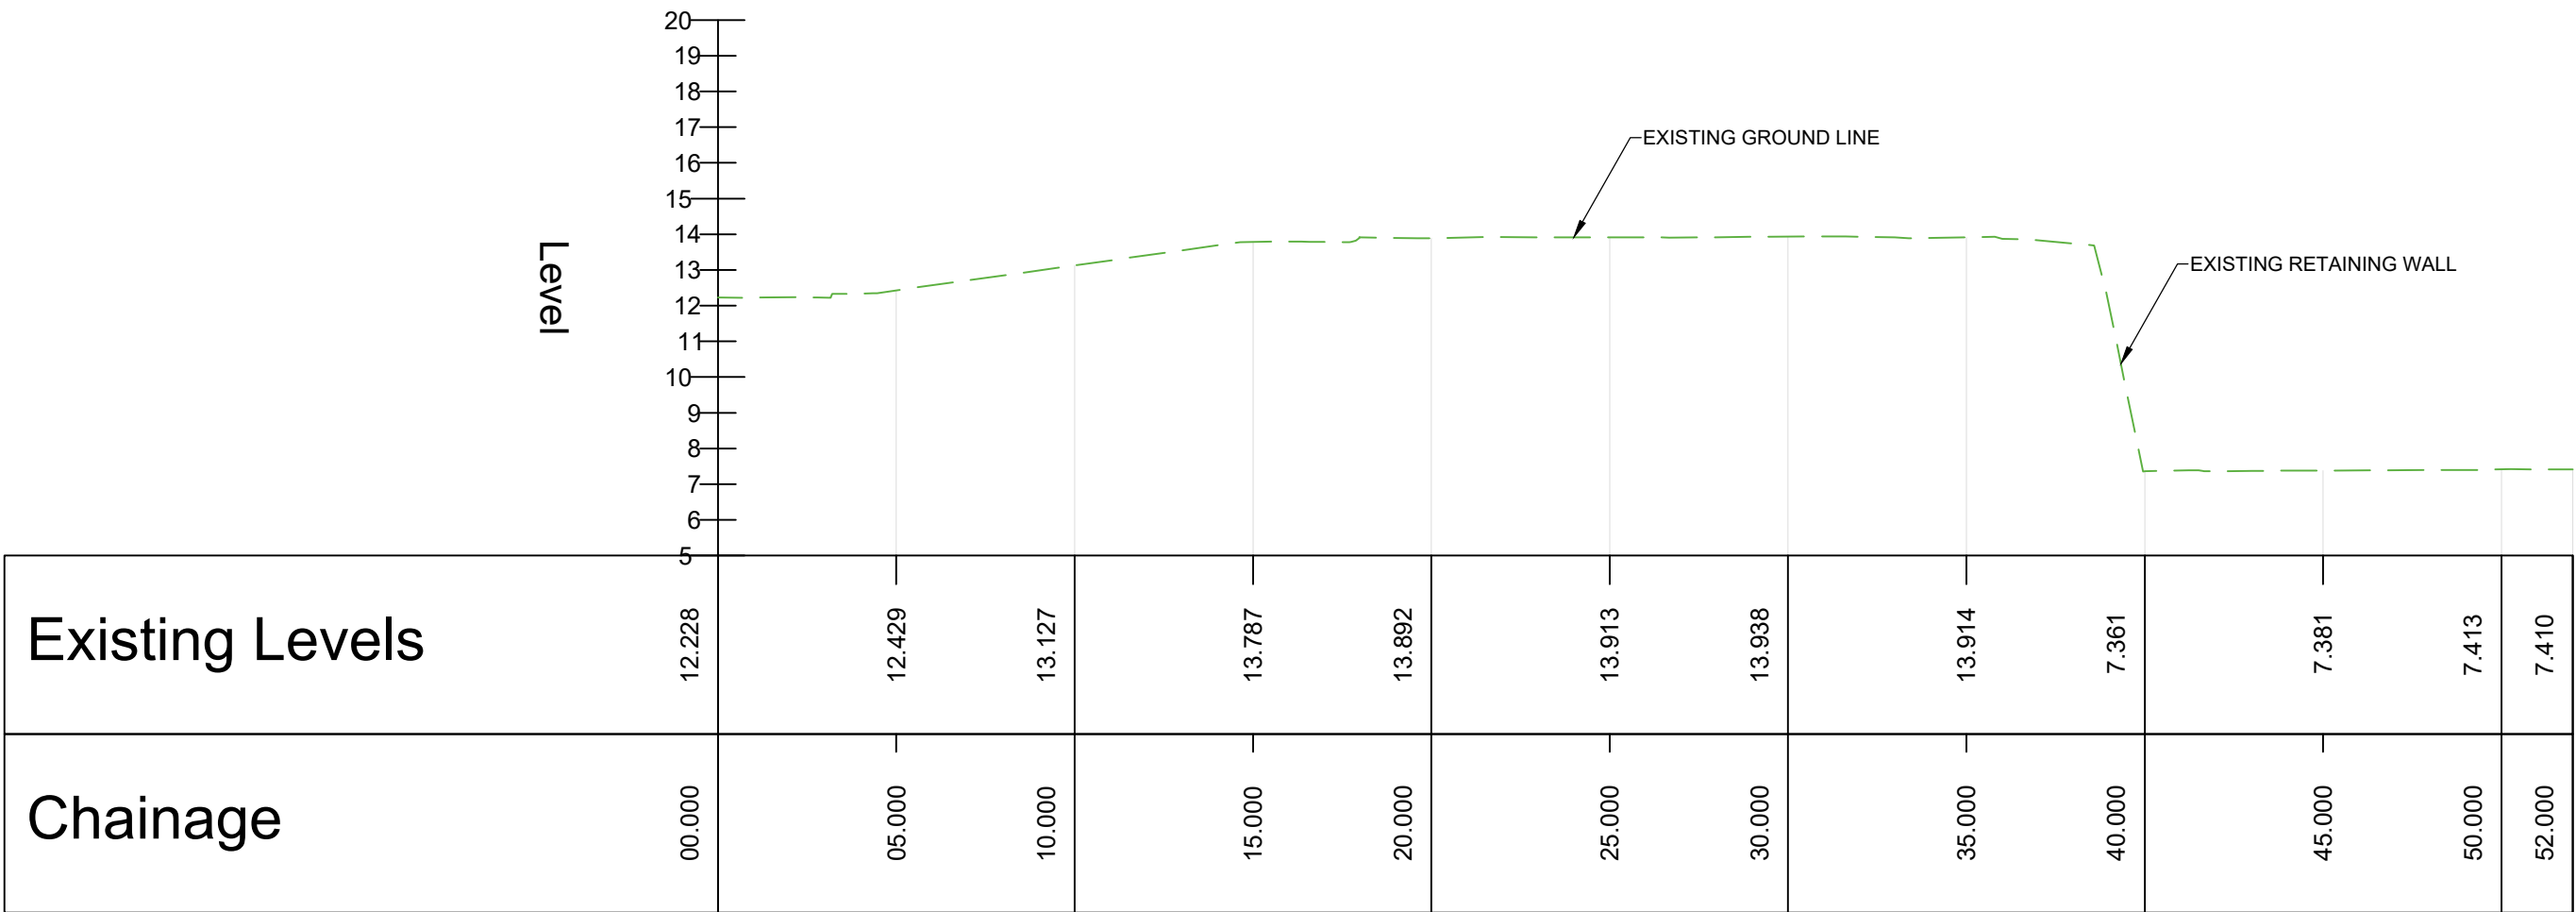

SECTION A-A
CH0.0M TO 52.0M
SCALE H 1:200 , V 1:200

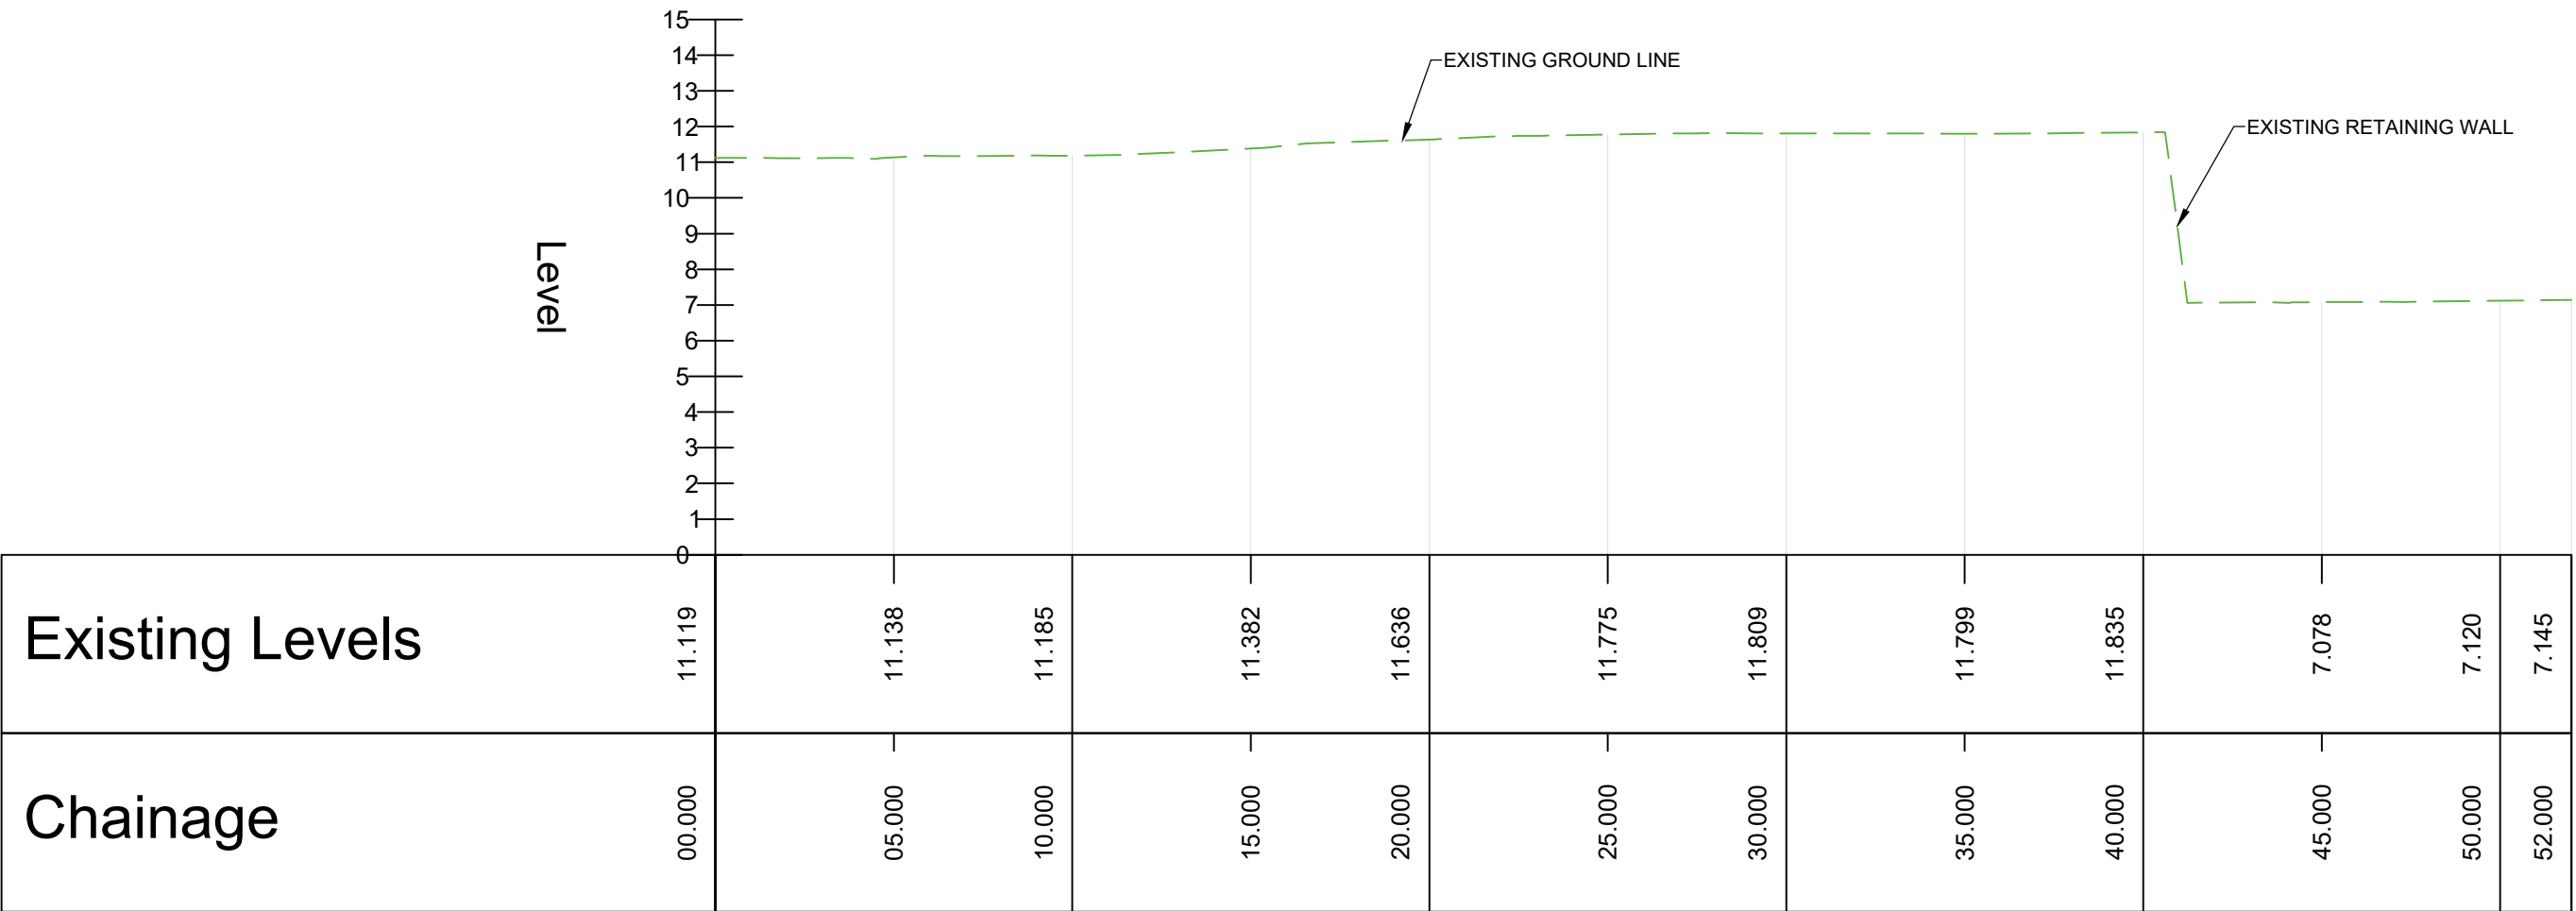

SECTION B-B
CH0.0M TO 52.0M
SCALE H 1:200 , V 1:200

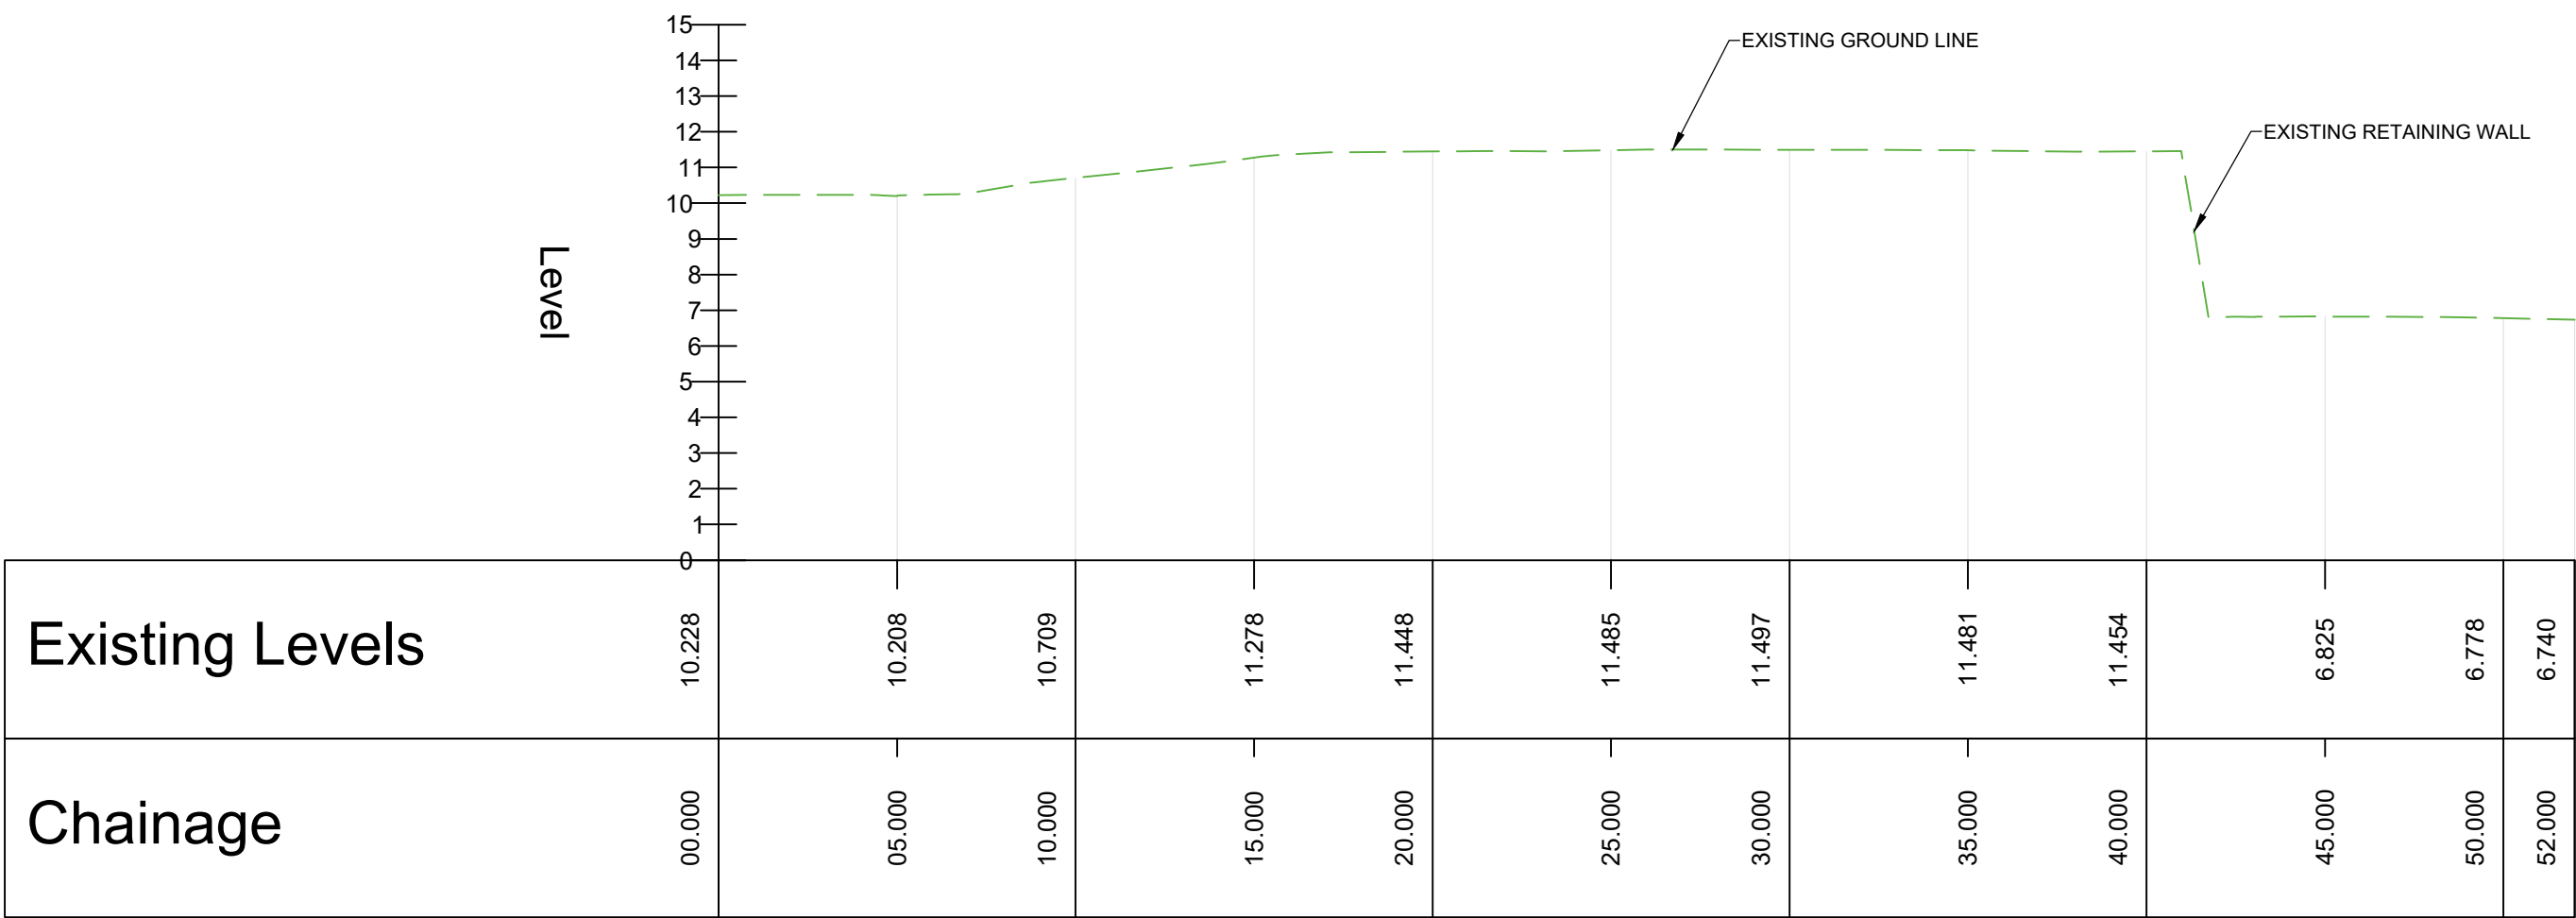


SECTION C-C
CH0.0M TO 52.0M
SCALE H 1:200 , V 1:200

DO NOT SCALE FROM THIS DRAWING. USE FIGURED DIMENSIONS IN ALL CASES. VERIFY DIMENSIONS ON SITE AND REPORT ANY DISCREPANCIES TO THE DESIGNERS IMMEDIATELY. THIS DRAWING TO BE READ IN CONJUNCTION WITH THE DESIGNERS @ THIS DRAWING IS COPYRIGHT AND MAY ONLY BE REPRODUCED WITH THE DESIGNERS PERMISSION.

- NOTES**
1. ALL DRAWINGS ARE TO BE READ IN CONJUNCTION WITH ALL RELEVANT SPECIFICATIONS, BILLS OF QUANTITIES, ARCHITECTURAL, SERVICES AND ENGINEERING DRAWINGS.
 2. ALL LEVELS ARE IN METRES RELATED TO:
DATUM: ORDNANCE DATUM MALIN HEAD
REFERENCE SYSTEM: IRISH TRANSVERSE MERCATOR (ITM)
GEOID: OSGM15
 3. ALL DIMENSIONS ARE IN MILLIMETRES, UNLESS NOTED OTHERWISE.
 4. ANY DISCREPANCIES BETWEEN THESE DOCUMENTS SHALL BE BROUGHT TO THE ATTENTION OF THE ENGINEER.
 5. DRAWINGS ARE NOT TO BE SCALED.
 6. AERIAL IMAGERY, WHEN USED, IS SOURCED FROM MICROSOFT BING MAPS THROUGH THE OPEN LICENSING AGREEMENT WITH AUTODESK.

LEGEND

- EXISTING GROUND LINE
- PROPOSED DEVELOPMENT RED LINE BOUNDARY

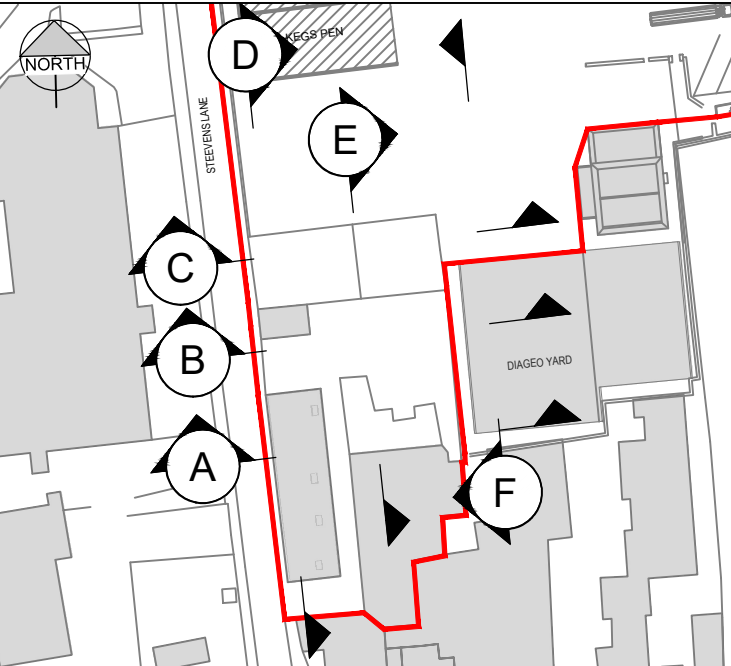

KEY PLAN
NOT TO SCALE

3	16.07.26	ISSUED FOR PLANNING PERMISSION	C.M.	I.B.
2	25.06.26	ISSUED FOR INFORMATION	P.V.	I.B.

REV	DATE	DESCRIPTION	BY	APP
-----	------	-------------	----	-----

PROJECT:

STEEVEN'S LANE 110KV GIS SUBSTATION

TITLE:

EXISTING GROUND PROFILES - SHEET 1

CLIENT:



DRAWN:	CHECKED:	APPROVED:
P.V.	B.K.	I.B.
PROJECT NUMBER:	DATE:	SCALE @ A1:
27057	MAY 2026	1:200
ACCEPTANCE CODE:	PURPOSE OF ISSUE:	PURPOSE CODE:
S	ISSUED FOR PLANNING PERMISSION	P3

DRAWING NUMBER:	REV:
27057-00-ZZZ-DR-MWP-CE-0201	3