


ISO A1 594mm x 841mm

Project Management Initials: Designer: AD Checker: DB Approved: RG

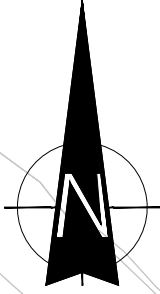

Map Series:
Prime 2

Sheet Reference No.'s
1:2,500 | 0957-D
1:2,500 | 0958-A
1:2,500 | 0957-B
1:2,500 | 0902-C
1:2,500 | 0901-D
1:2,500 | 1135-A
1:2,500 | 1074-C

ITM Centre Point Co-ordinate:
X,Y = 582504.0, 833423.0

Tailte Éireann Licence No.
CYAL50510216

Copyright:
© Tailte Éireann - Surveying

Joint Bay (JB01)
Comms Cham No.01
Joint Bay Co-Ordinates :
X: 574587.039, Y: 824961.212
Distance from - Substation to JB 01 : 575.4m /
JB 01 to JB 02 : 803.6m

Irish Water Crossing
Under crossing : S 02.03
Ref. Dr. 05773-U-DR-128

Irish Water Crossing
Under crossing : S 01
Ref. Dr. 05773-U-DR-128

EL5008P
Electricity Supply Board


Exist. Srananagh 220kV
Substation

Joint Bay (JB02)
Comms Cham No.02
Joint Bay Co-Ordinates :
X: 57404.058, Y: 825057.117
Distance from - JB 02 to JB 01 : 803.6m /
JB 02 to JB 03 : 808.8m

REF TO 05773-DR-102 MATCHLINE

Site Layout Plan (Sheet - 01 of 17)

SCALE 1:2500

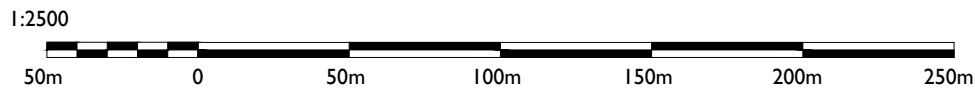

Note: The precise siting of all UGCs, Joint Bays, Earth Sheath Link Chambers and Communication Chambers is subject to detailed design and liaison and approval by EirGrid, ESBN, and Roads Authority in an effort to assure minimal impact on the local community and traffic flow and most robust design.

Final design is subjected to site investigation and consultation with Leitrim Co.Co and ESBN/EirGrid and other stakeholders. Details are therefore indicative and subject to microsetting.



Head Office
Beenreigh,
Abbeydorney,
Tralee, Co. Kerry
Ireland
Tel: 00353 66 7135710

Regional Office
Basepoint Business Centre
Stroudley Road, Basingstoke,
Hampshire,
RG24 8UP, UK
Tel: 00 44 1256406664

PROJECT

Lissinagroagh Wind Farm 110kV Grid Connection

CLIENT



CONSULTANTS



NOTES: -

- This drawing is to be read in conjunction with relevant drawings, specifications and reports.
- Path of cable route may vary depending on site conditions and presence of existing services.
- Duct and cable sizes to be confirmed as part of detailed design.
- Other services may be encountered along the route.
- Existing road build up and reinstatement requirements to be confirmed with Leitrim Co.Co

LEGEND: -

Proposed UGC Grid Route shown thus (32.0Km)	110kV 110kV
Red Line Planning Boundary shown thus	
Existing Lake, River Network shown thus	
Existing Stream Network shown thus	
Existing ESB L/MV Networks shown thus	
Existing ESB HV OHL Networks shown thus	
Existing Irish Water Services shown thus	
Notification Zone for Heritage Monument shown thus	
Landowners Boundary shown thus	

ISSUED FOR PLANNING
14.08.2026

ISSUE/REVISION

I/R	DATE	DESCRIPTION
P06	14.08.26	Issued for Planning
P05	17.07.26	Issued for Planning
P04	12.06.26	Issued for Planning
P03	21.04.26	Issued for Planning
P02	20.04.26	Issued for Planning
P01	30.01.26	Issued for Planning

PROJECT NUMBER

05-773

SHEET TITLE

Site Layout Plan
Sheet 01 of 17

SHEET NUMBER

05773-U-DR-101