


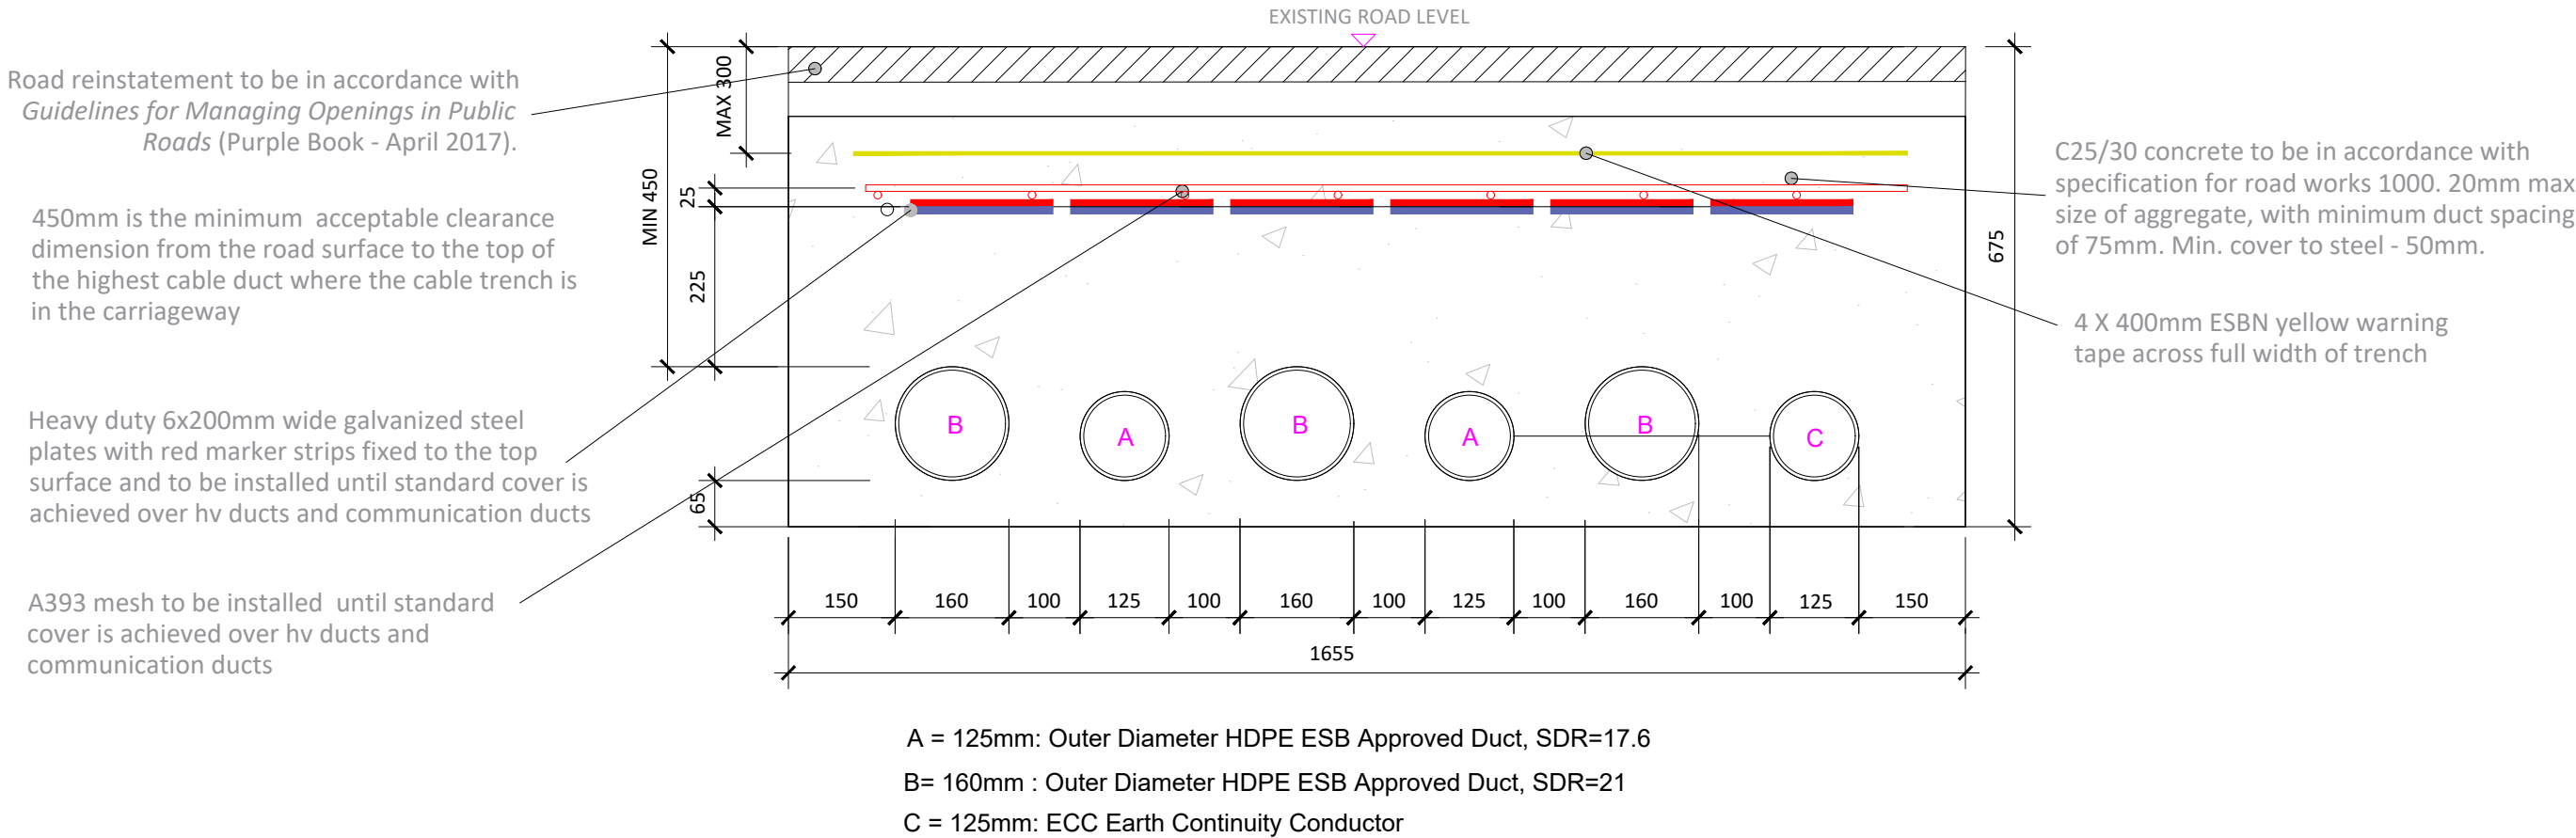

Section Through Ducting in Flat Formation

SCALE 1:10

Note:

- This drawing is to be read in conjunction with relevant drawings, specifications and reports
- Dimensions are in millimeters, unless noted otherwise
- Drawings are not to be scaled use figured dimensions only

ALL REINSTATEMENT WORKS ARE TO BE IN ACCORDANCE WITH LOCAL AREA ENGINEERS LANDOWNERS REQUIREMENTS AND GUIDELINES FOR MANAGING OPENINGS IN PUBLIC ROADS



Head Office
Beenreigh,
Abbeydorney,
Tralee, Co. Kerry
Ireland
Tel: 00353 66 7135710

CLIENT



PROJECT

Lissinagroagh Wind Farm
110 kV Grid Connection

PROJECT NUMBER
05-773

SHEET NUMBER
05773-DR-124

SHEET TITLE

Section Through Ducting
in Flat Formation

DRAWING STATUS
For Planning

ISSUE/REVISION

P02	21.04.26	Issued for Planning
P01	20.04.26	Issued for Planning
P00	12.01.26	Issued for Planning
I/R	DATE	DESCRIPTION