



ISO A1 594mm x 841mm


Project Management Initials: Designer: NS Checked: DB Approved: DB

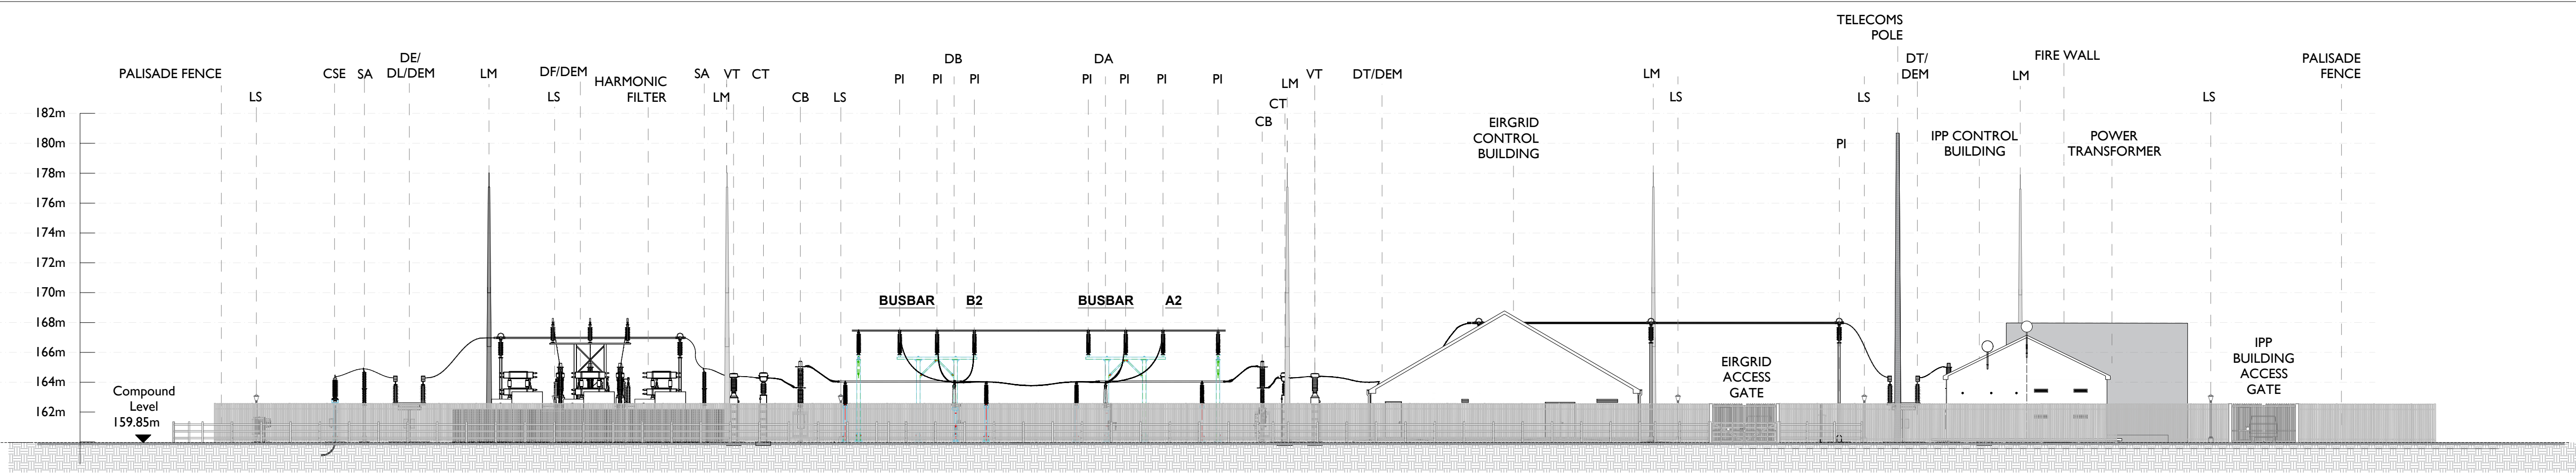


Section A-A Elevation
SCALE 1:250

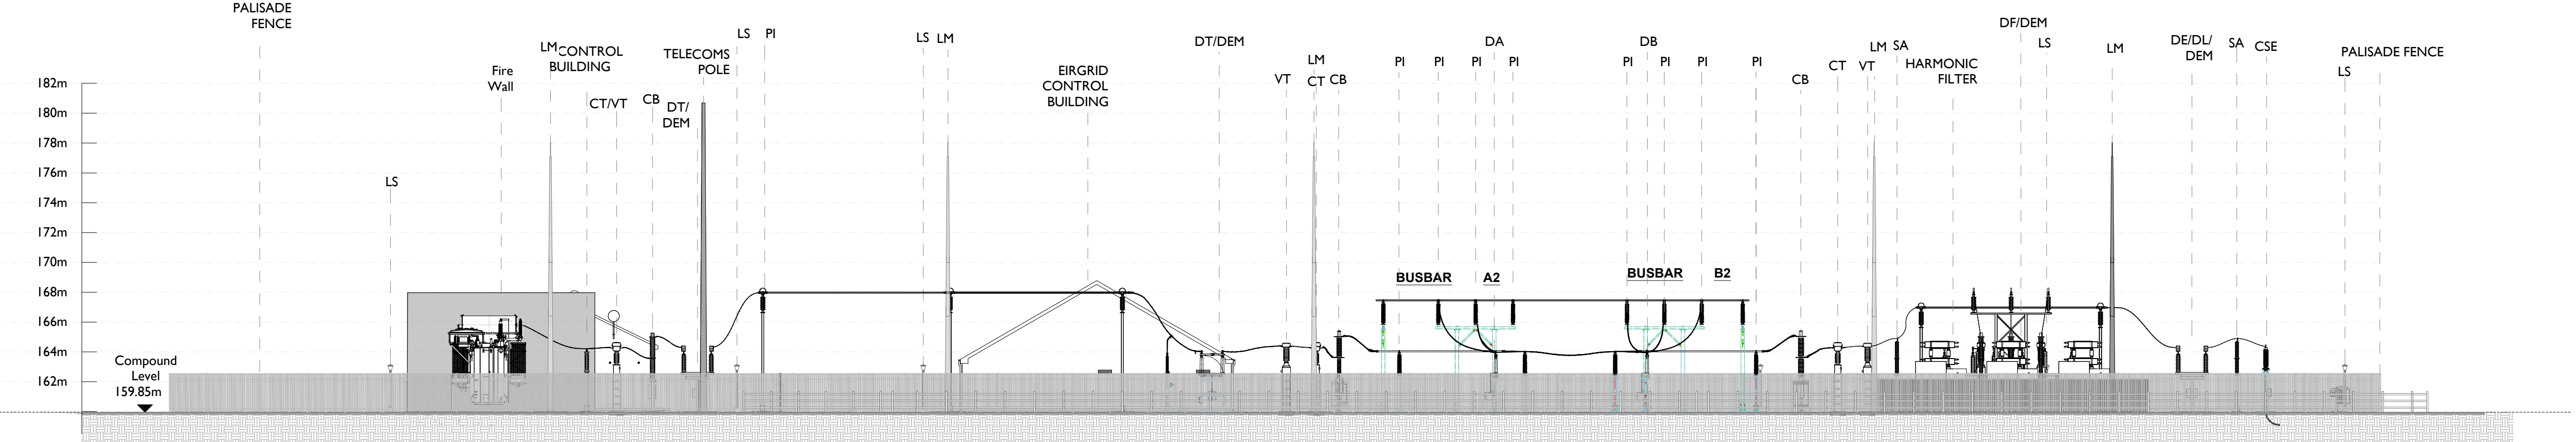


Section B-B Elevation
SCALE 1:250

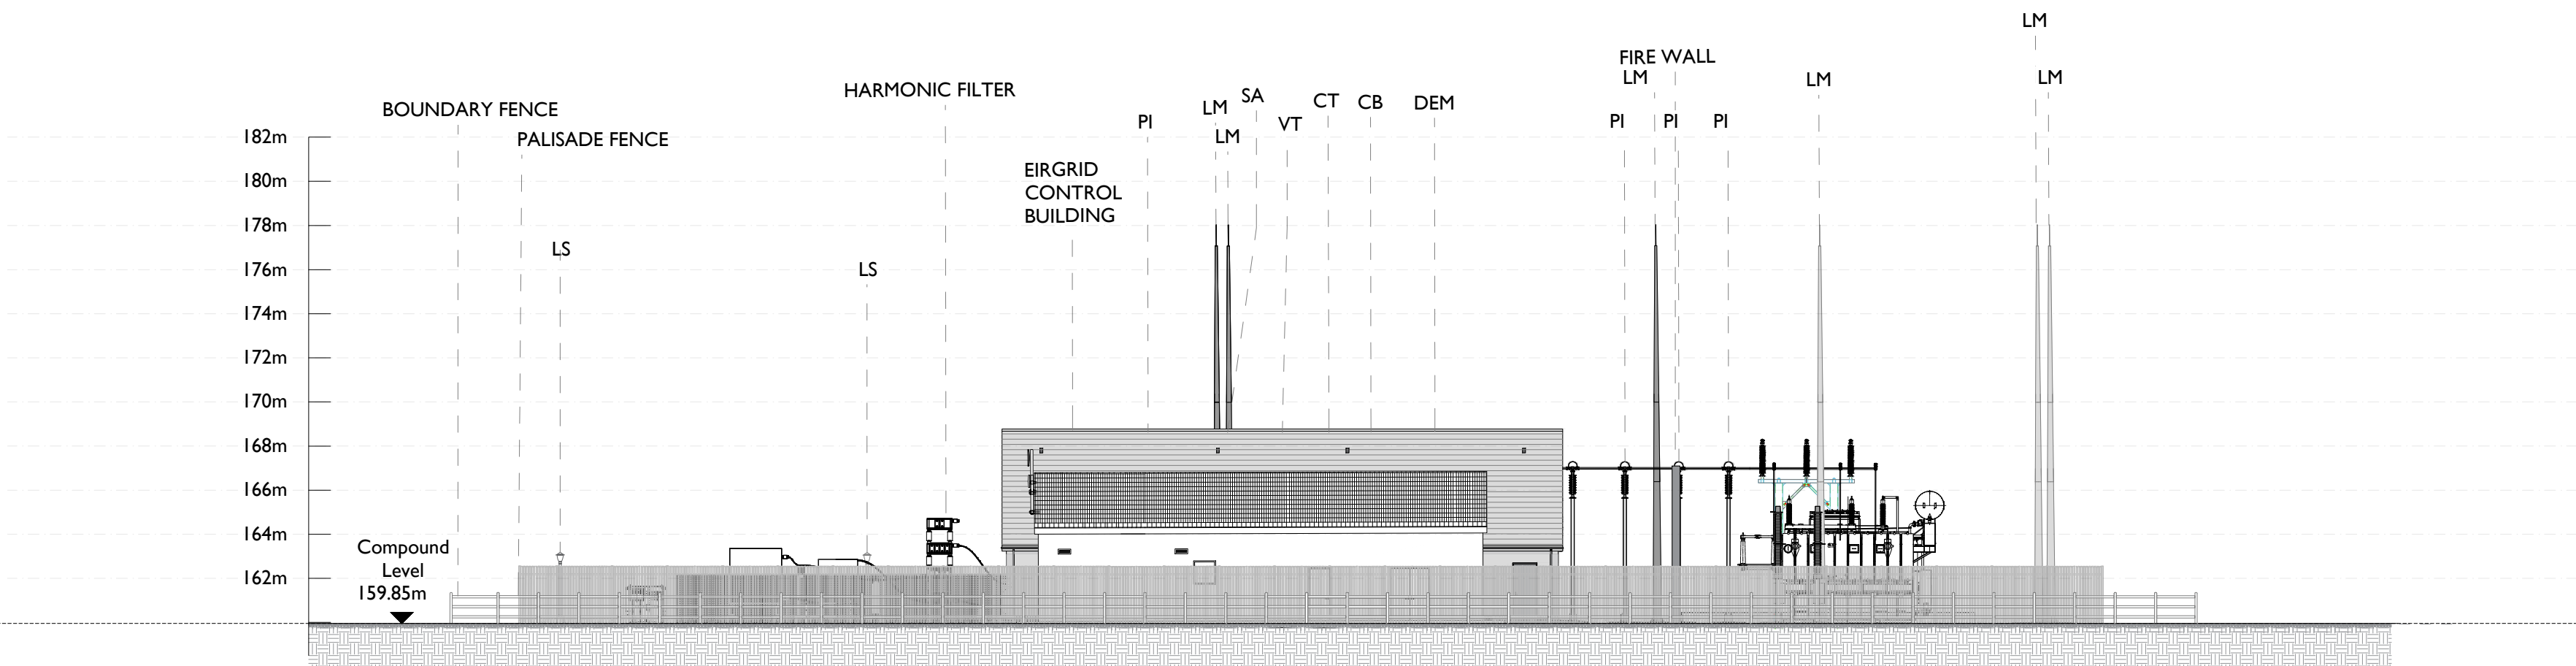

Section C-C Elevation
SCALE 1:250

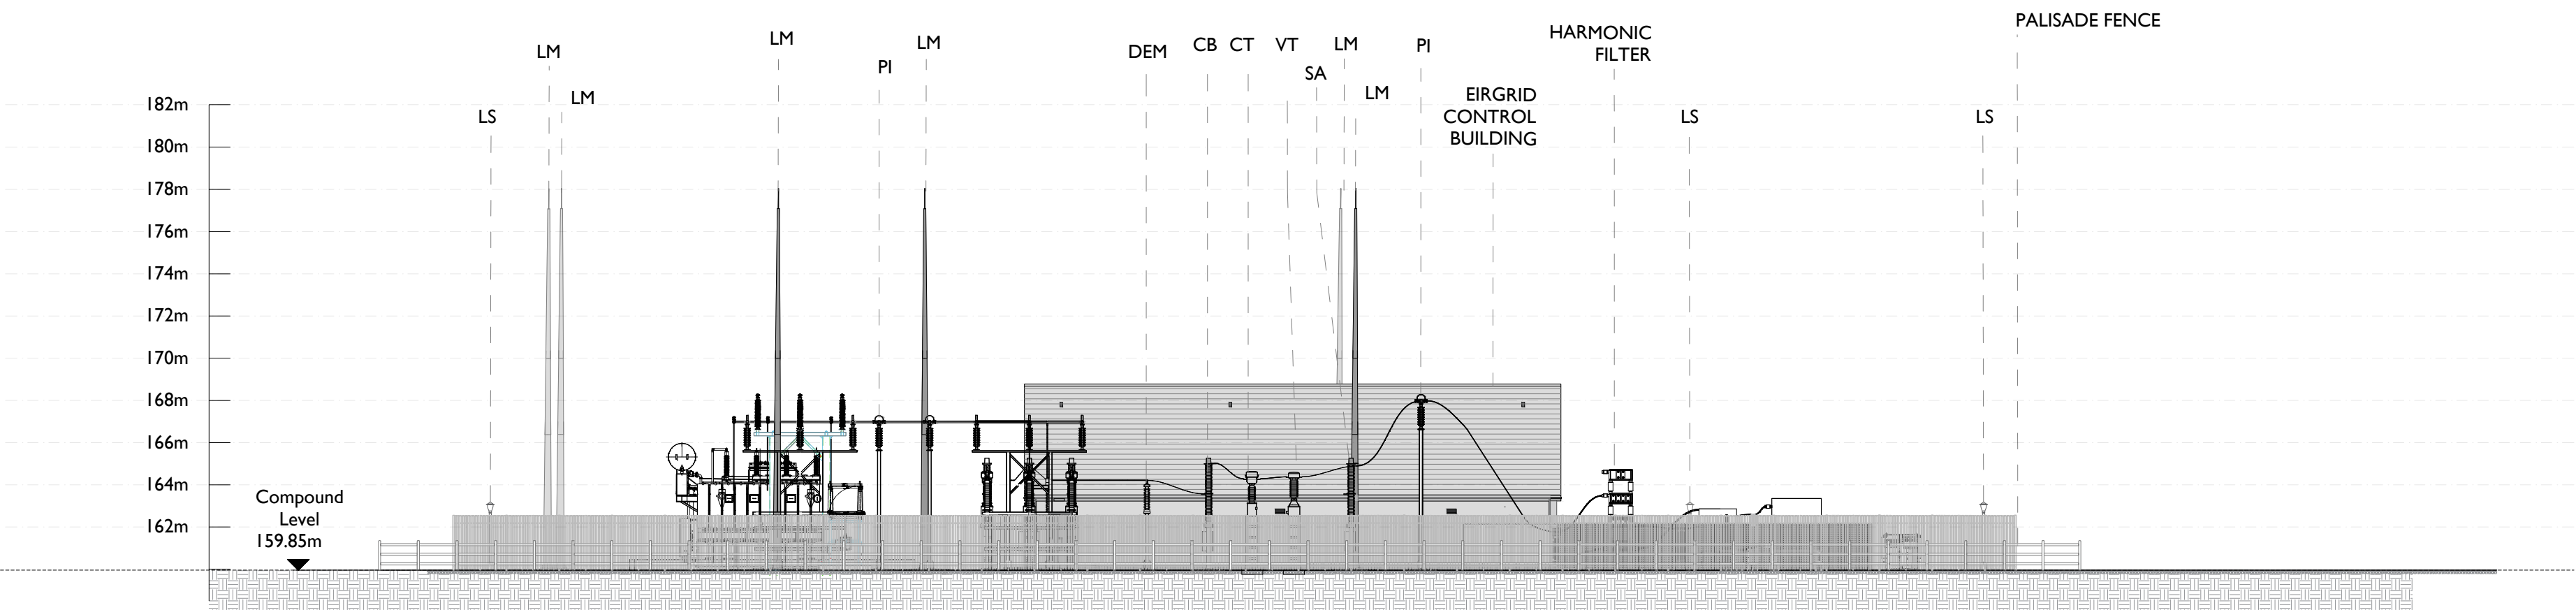

Section D-D Elevation
SCALE 1:250

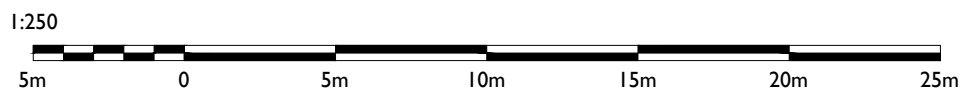

Head Office
Beenleigh,
Abbeydorney,
Tralee, Co. Kerry
Ireland
Tel: 00353 66 7135710

Regional Office
Basepoint Business Centre
Stroudley Road, Basingstoke,
Hampshire,
RG24 8UP, UK
Tel: 00 44 1256406664

PROJECT

Lissinagroagh
Wind Farm
110kV Grid Connection

CLIENT



CONSULTANTS



NOTES: -

- Configuration of substation equipment and infrastructure is subject to detailed design and EirGrid design approval.
- The proposed substation layout should be used for planning purposes only.
- This drawing is to be read in conjunction with relevant drawings, specifications and reports.
- Dimensions are in millimeters, unless noted otherwise.
- Drawings are not to be scaled use figured dimensions only.
- Preliminary design has only taken place, more detail design is required for all individual electrical components.

LEGEND: -

	Description
CSE	CABLE SEALING END
SA	SURGE ARRESTER
DL/DE	LINE DISCONNECT
DT/DEM	TRANSFORMER/EARTH DISCONNECT
DEM	EARTH SWITCH
DB/DEB	BUSBAR DISCONNECT
VT	VOLTAGE TRANSFORMER
CT	CURRENT TRANSFORMER
CB	CIRCUIT BREAKER
PI	POST INSULATOR
LM	LIGHTING MAST
LP	LAMP POST
IK	INTERFACE KIOSK
HX	HOUSE TRANSFORMER
LCC	LOCAL CONTROL CABINET
NER	NEUTRAL EARTHING RESISTOR

Issued for Planning
23.06.2026

ISSUE/REVISION

P05	23.06.26	Issued for Planning
P04	12.06.26	Issued for Planning
P3	21.04.26	Issued for Planning
P2	20.04.26	Issued for Planning
P1	19.12.25	Issued for Planning
N1	25.11.25	Issued for Information
I/R	DATE	DESCRIPTION

PROJECT NUMBER

05-773

SHEET TITLE

Substation Compound Elevations

SHEET NUMBER

05773-U-DR-133