



ISO A2 420mm x 594mm

Project Management Initials: Designer: JC Checked: DB Approved: RG

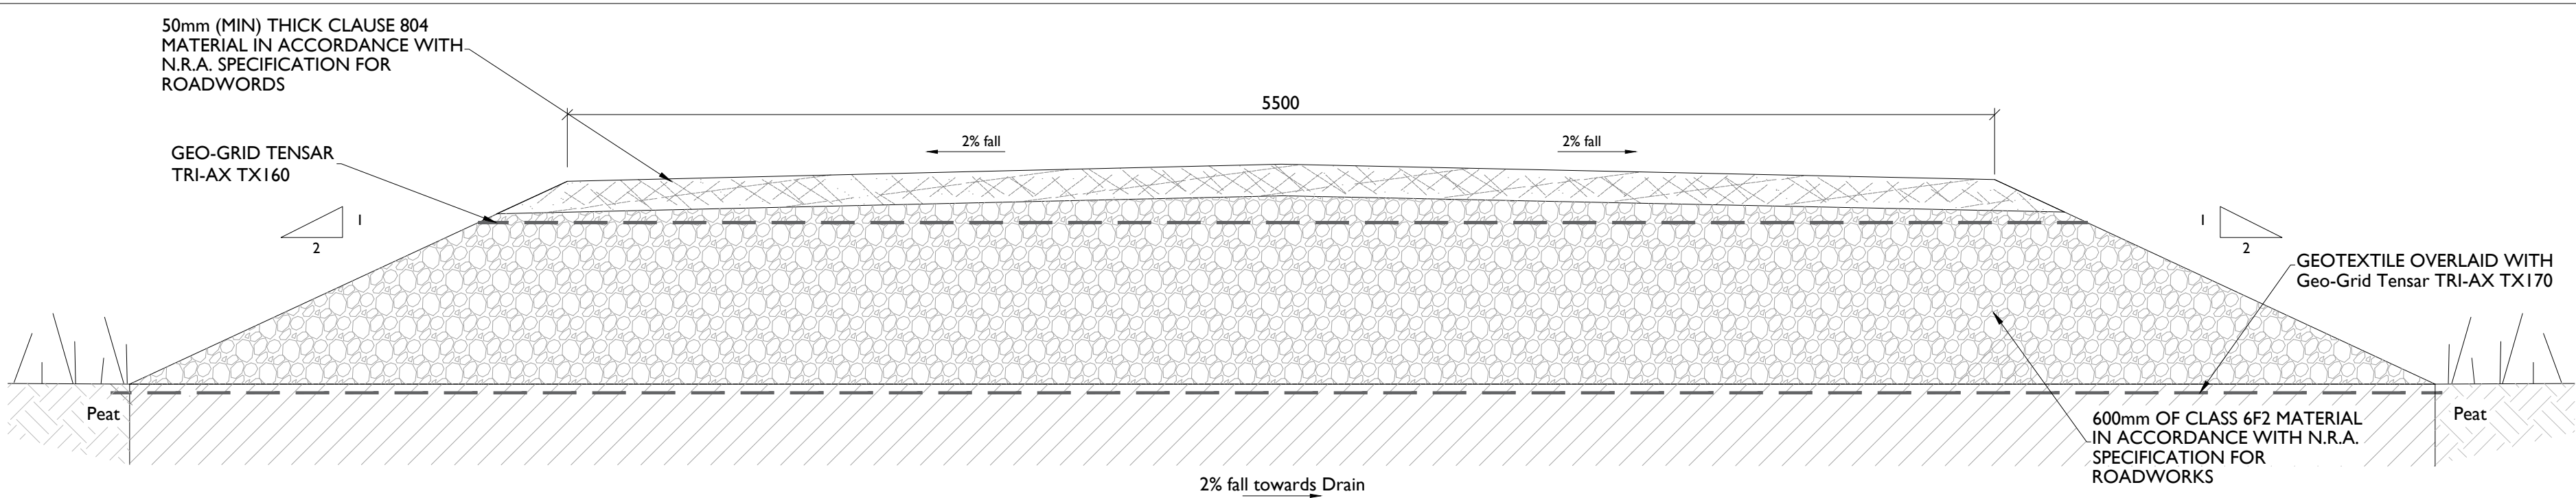


Typical Section Thru Access Road (Floating Road Detail)

SCALE 1:20

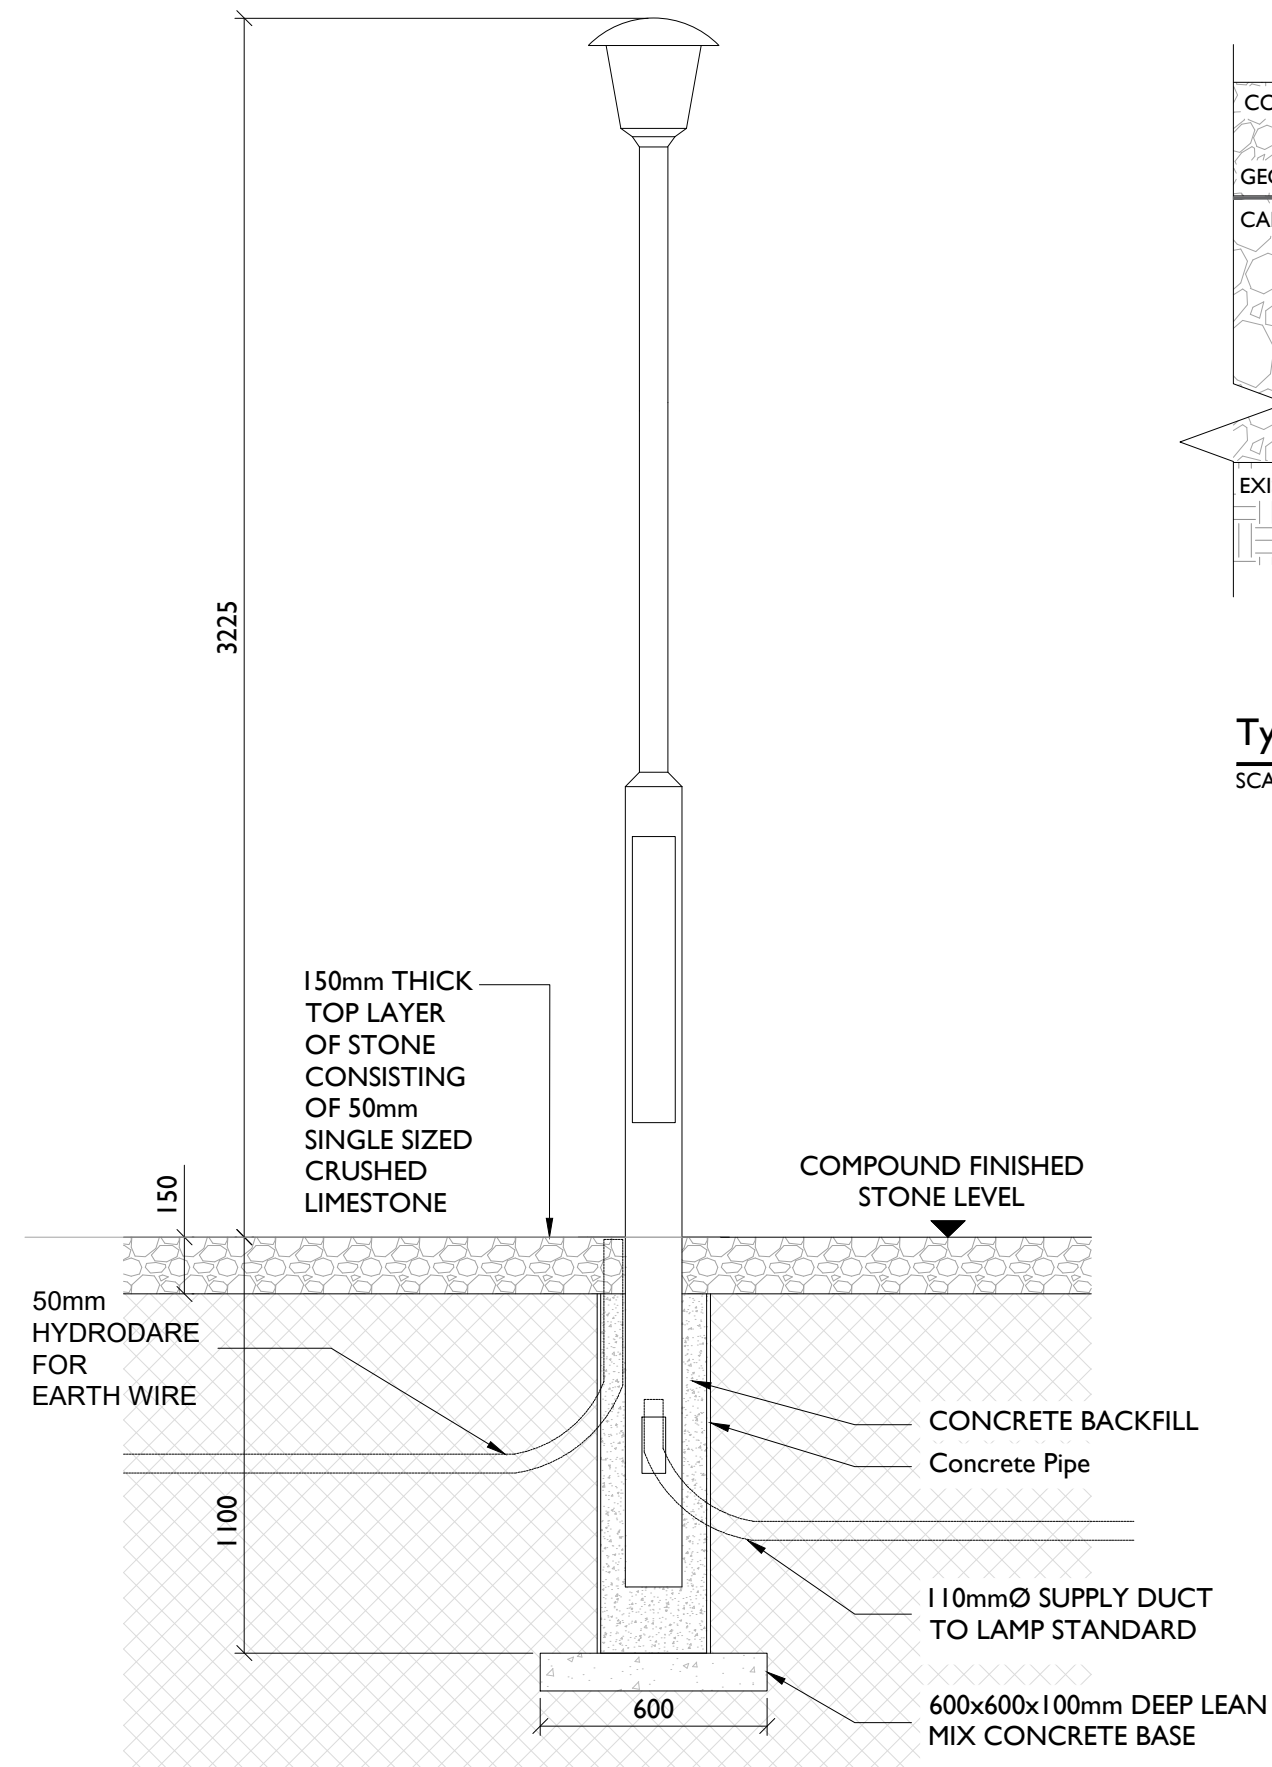


Lighting Column & Surround Detail

SCALE 1:20

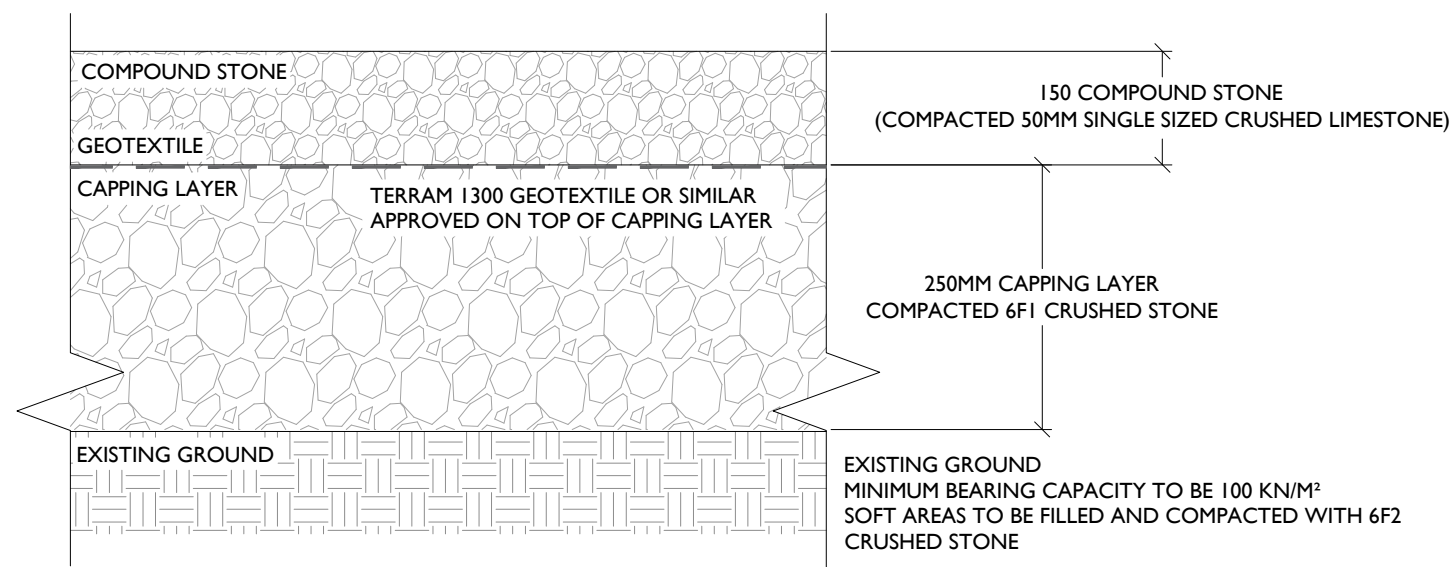


Typical Compound Detail

SCALE 1:10

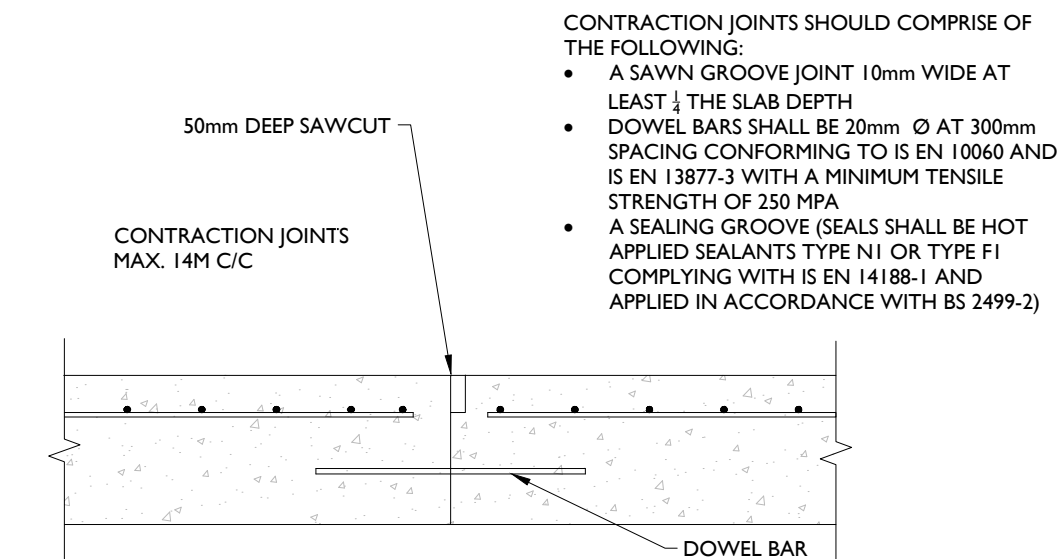


Concrete Access Road Contraction Joint

SCALE 1:10

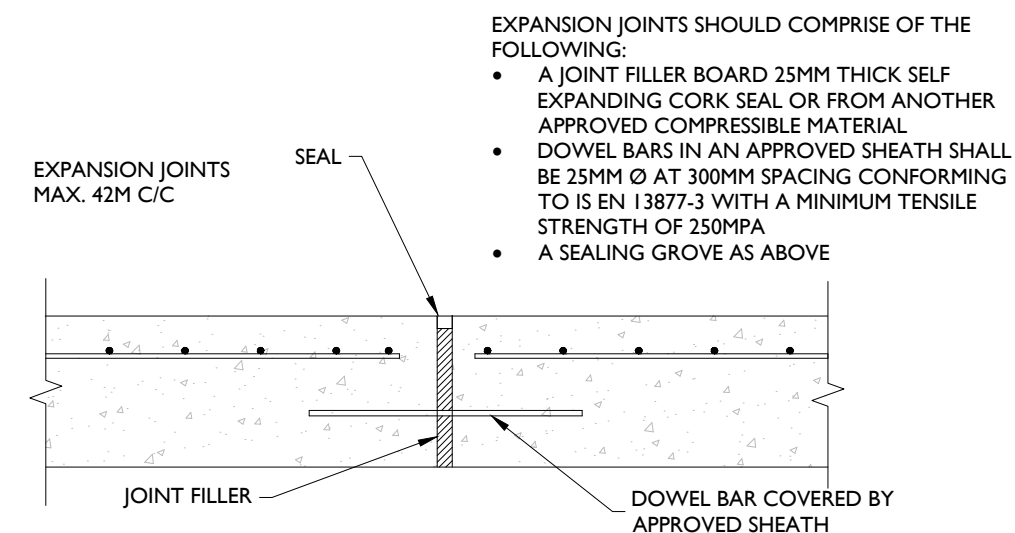

Concrete Access Road Expansion Joint

SCALE 1:10

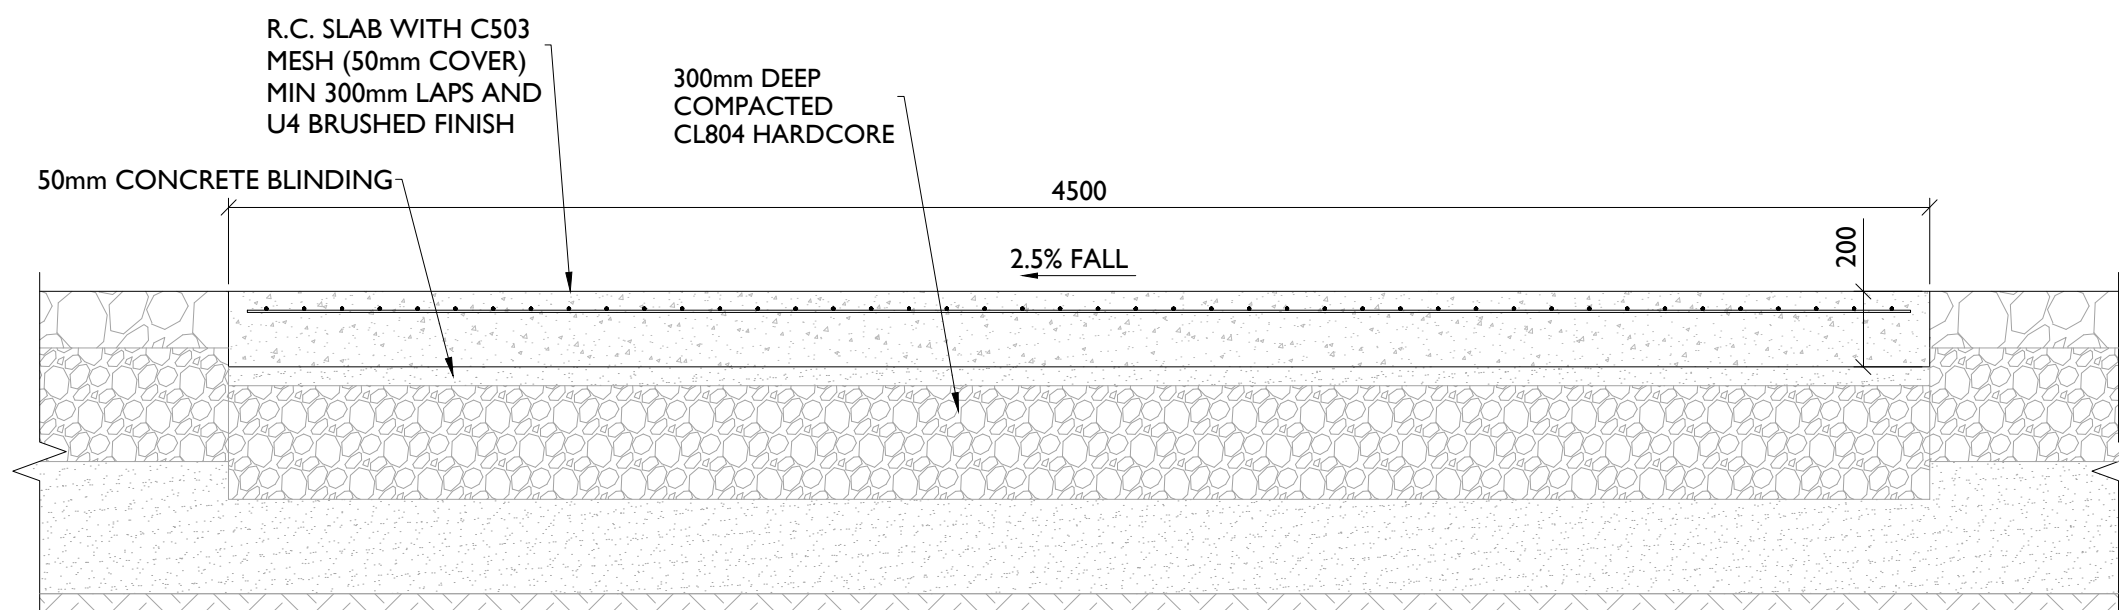

Typical Section - Concrete Access Road

SCALE 1:20



Head Office
Beenreigh, Abbeydorney,
Tralee, Co. Kerry, Ireland
Tel: 00353 66 7135710

PROJECT

Lissinagroagh Wind Farm
110kV Grid Connection

CLIENT



CONSULTANTS



NOTES: -

- This drawing is to be read in conjunction with relevant engineering drawings, specifications and reports
- Dimensions are in millimeters, unless noted otherwise
- Drawings are not to be scaled use figured dimensions only

LEGEND: -

Issued for Planning
23.06.2026

ISSUE/REVISION

P03	23.06.26	Issued for Planning
P02	12.06.26	Issued for Planning
P01	21.04.26	Issued for Planning
P00	19.12.25	Issued for Planning
I/R	DATE	DESCRIPTION

PROJECT NUMBER

05-773

SHEET TITLE

Site Compound Details
& Access Road Details.

SHEET NUMBER

05773-U-DR-136