



ISO A2 420mm x 594mm

Project Management Initials: Designer: AD Checked: DB Approved: RG

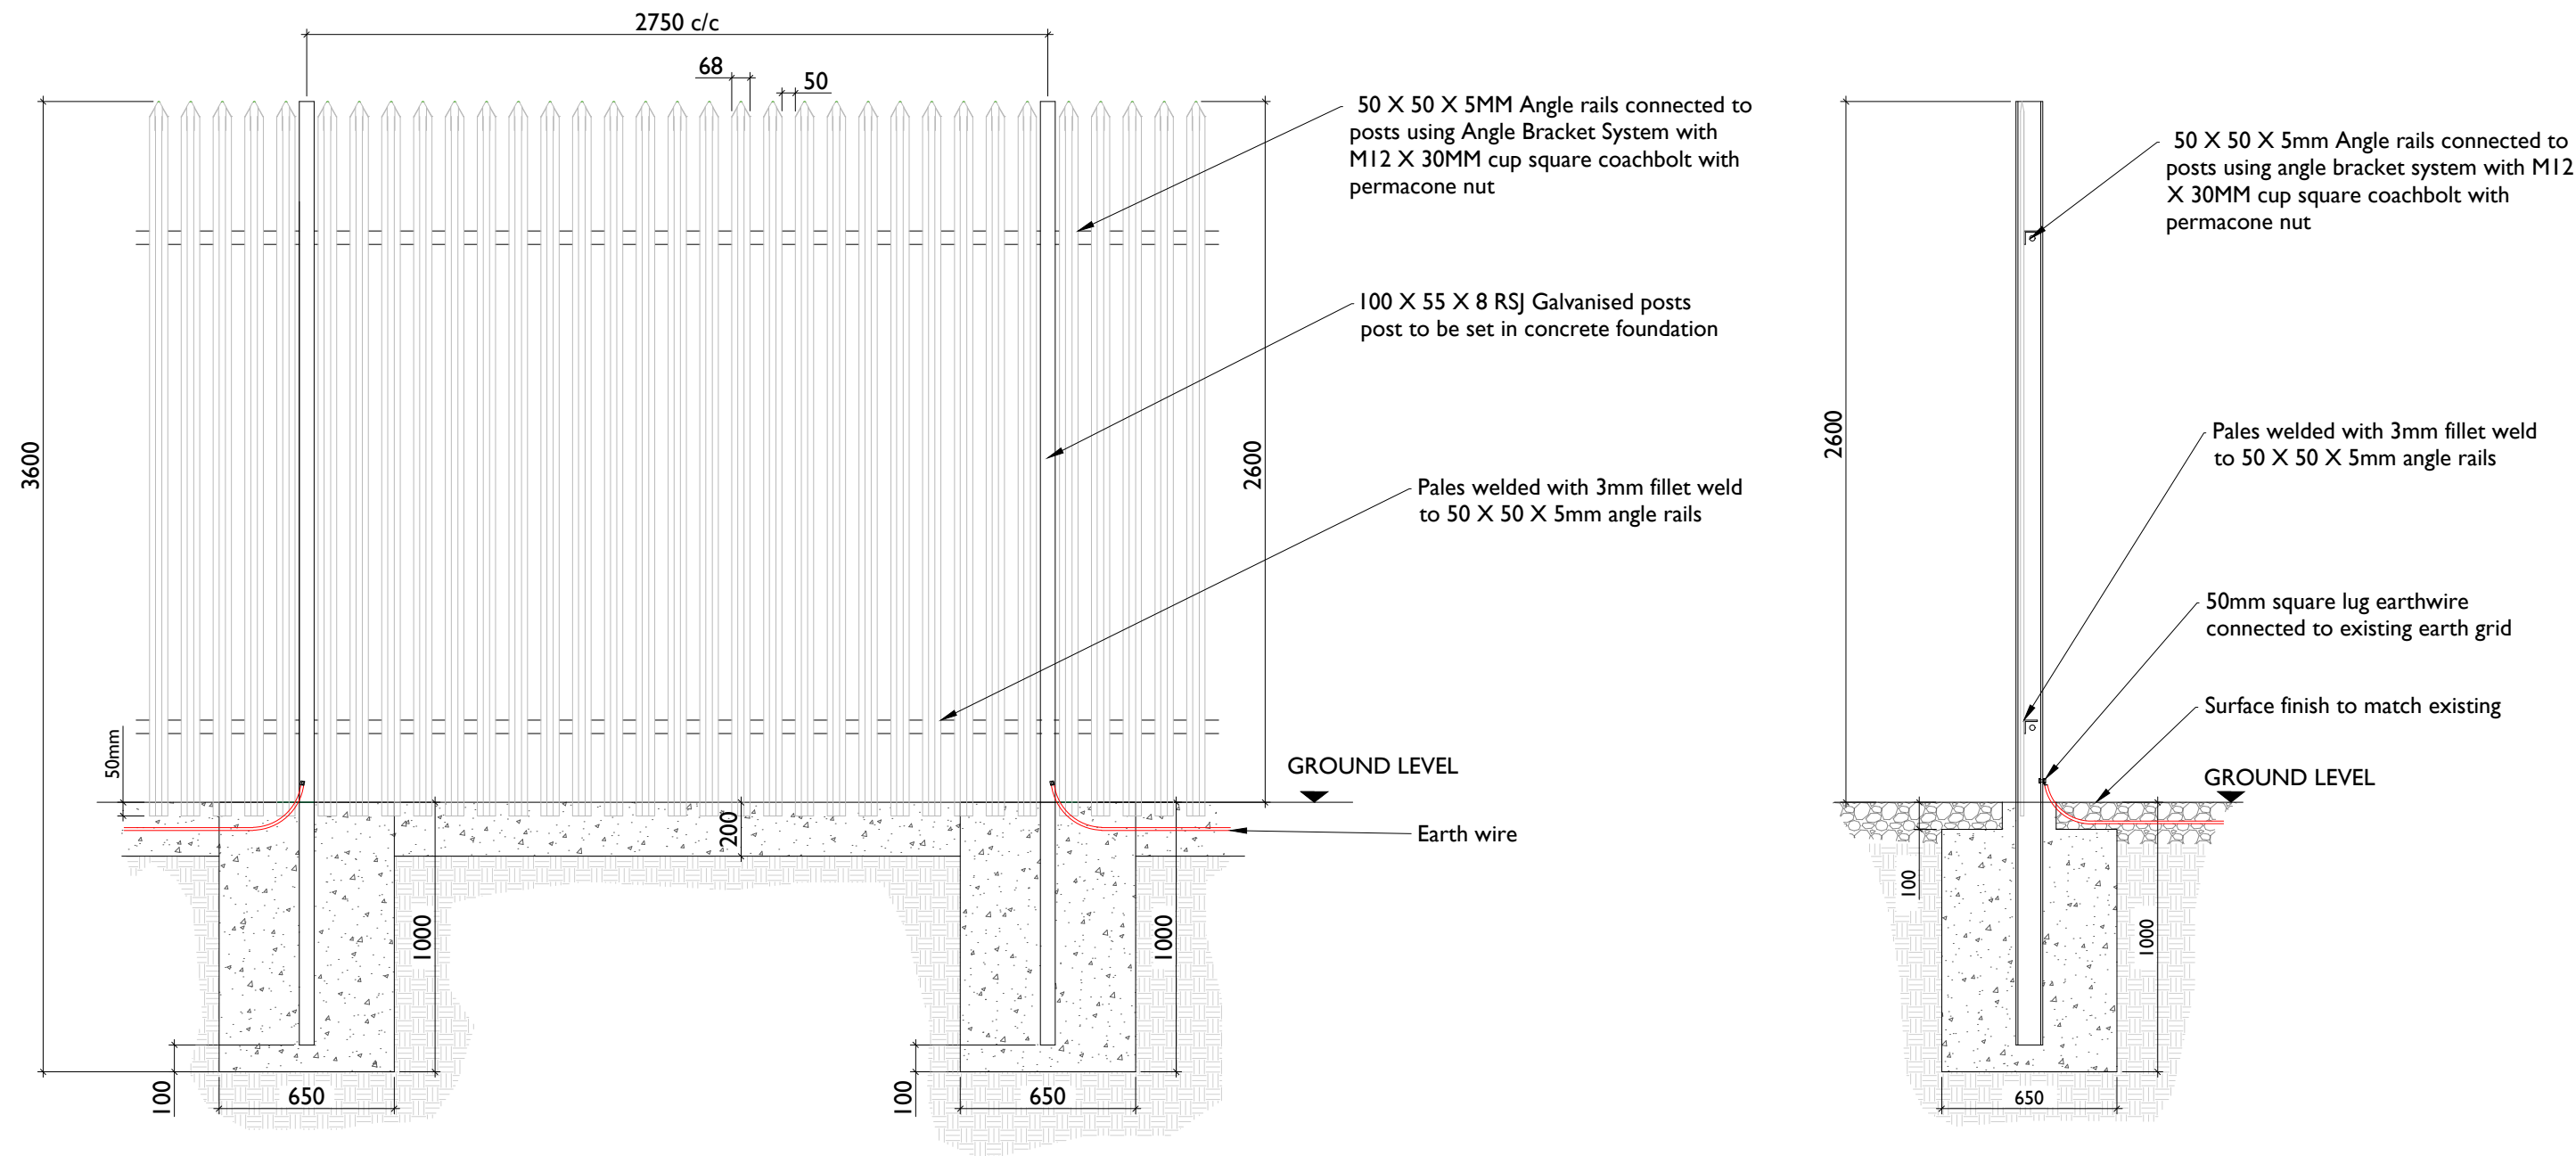

Palisade Fencing Details - Elevation
SCALE 1:25

Palisade Fencing Details - Section
SCALE 1:25

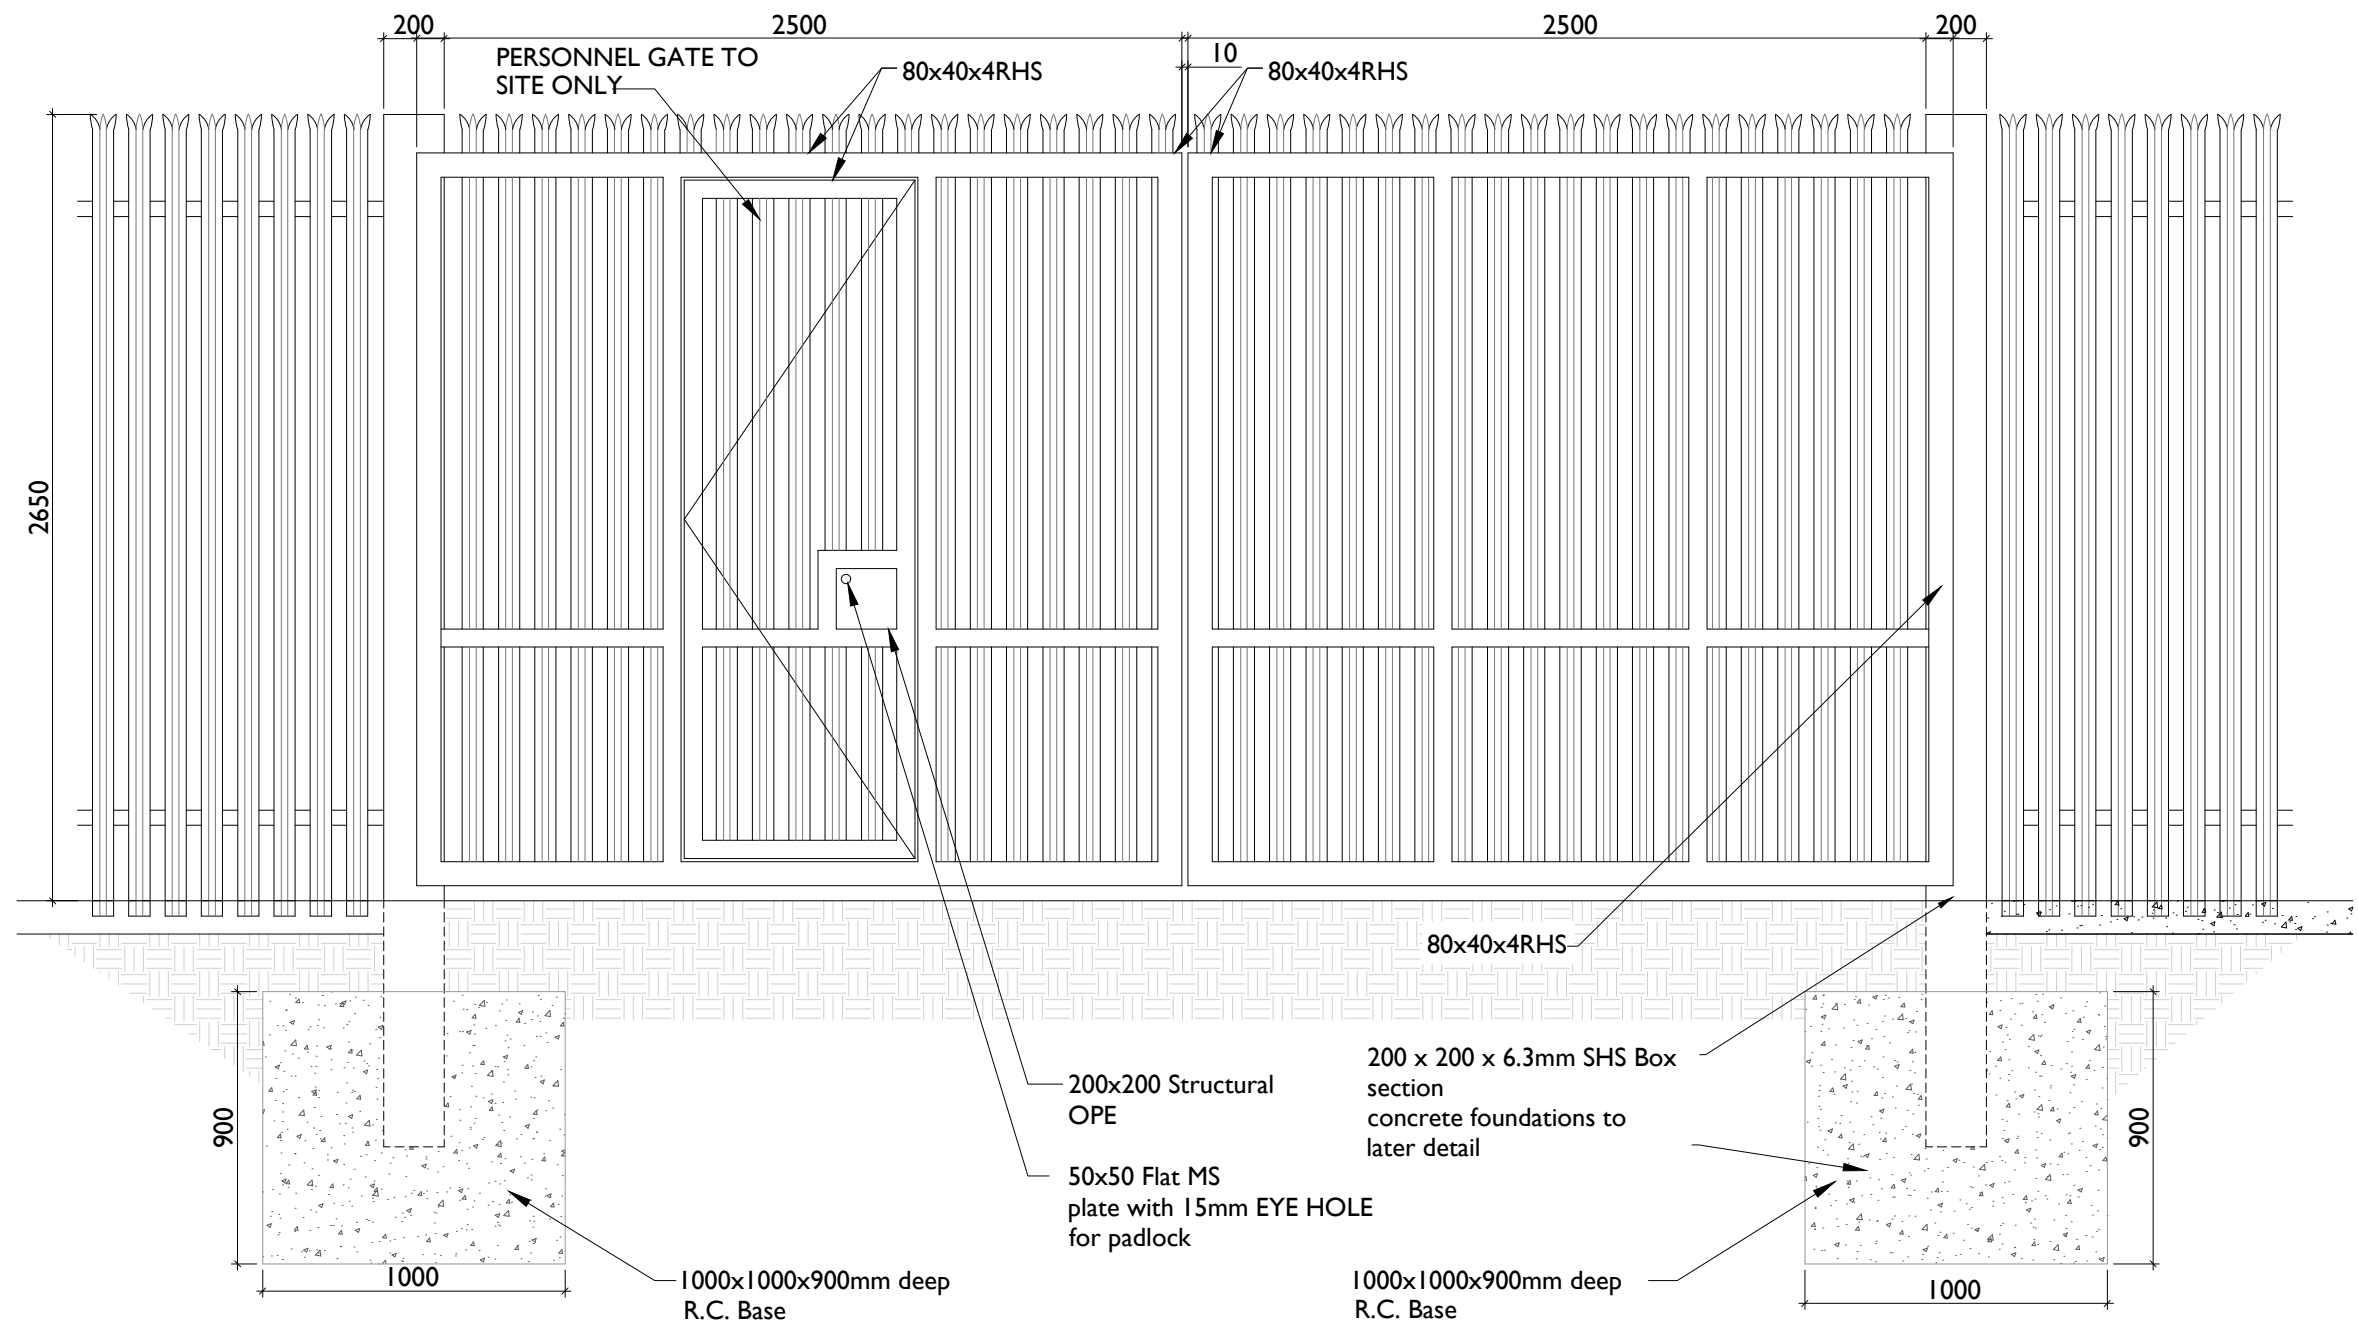

Typical Gate Elevation
SCALE 1:25

PROJECT

Lissinagroagh Wind Farm
110kV Grid Connection

CLIENT

FuturEnergy Ireland

CONSULTANTS

TOBIN
CONSULTING ENGINEERS

NOTES: -

LEGEND: -

- This drawing is to be read in conjunction with relevant drawings, specifications and reports
- Dimensions are in millimetres, unless noted otherwise
- Drawings are not to be scaled use figured dimensions only

Issued for Planning
23.06.2026

ISSUE/REVISION

P04	23.06.26	Issued for Planning
P03	12.06.26	Issued for Planning
P2	21.04.26	Issued for Planning
P1	19.12.25	Issued for Planning
I/R	DATE	DESCRIPTION

PROJECT NUMBER

05-773

SHEET TITLE

Gate & Fence Details

SHEET NUMBER

05773-U-DR-137