
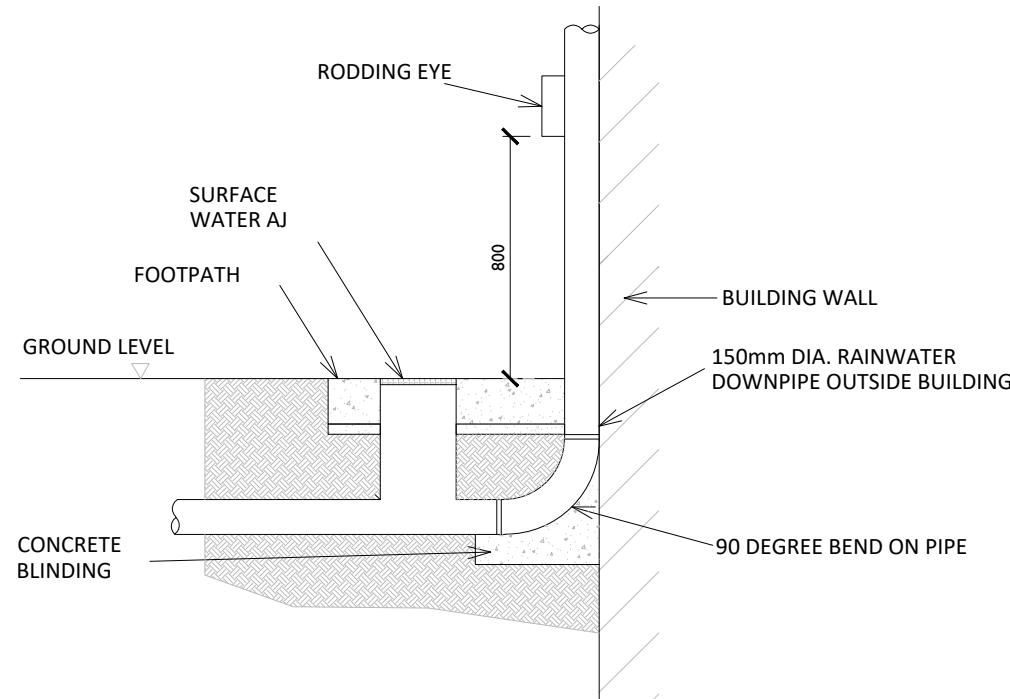


ISO A2 420mm x 594mm


Project Management Initials: Designer: JC Checked: LR Approved: DB

Manhole

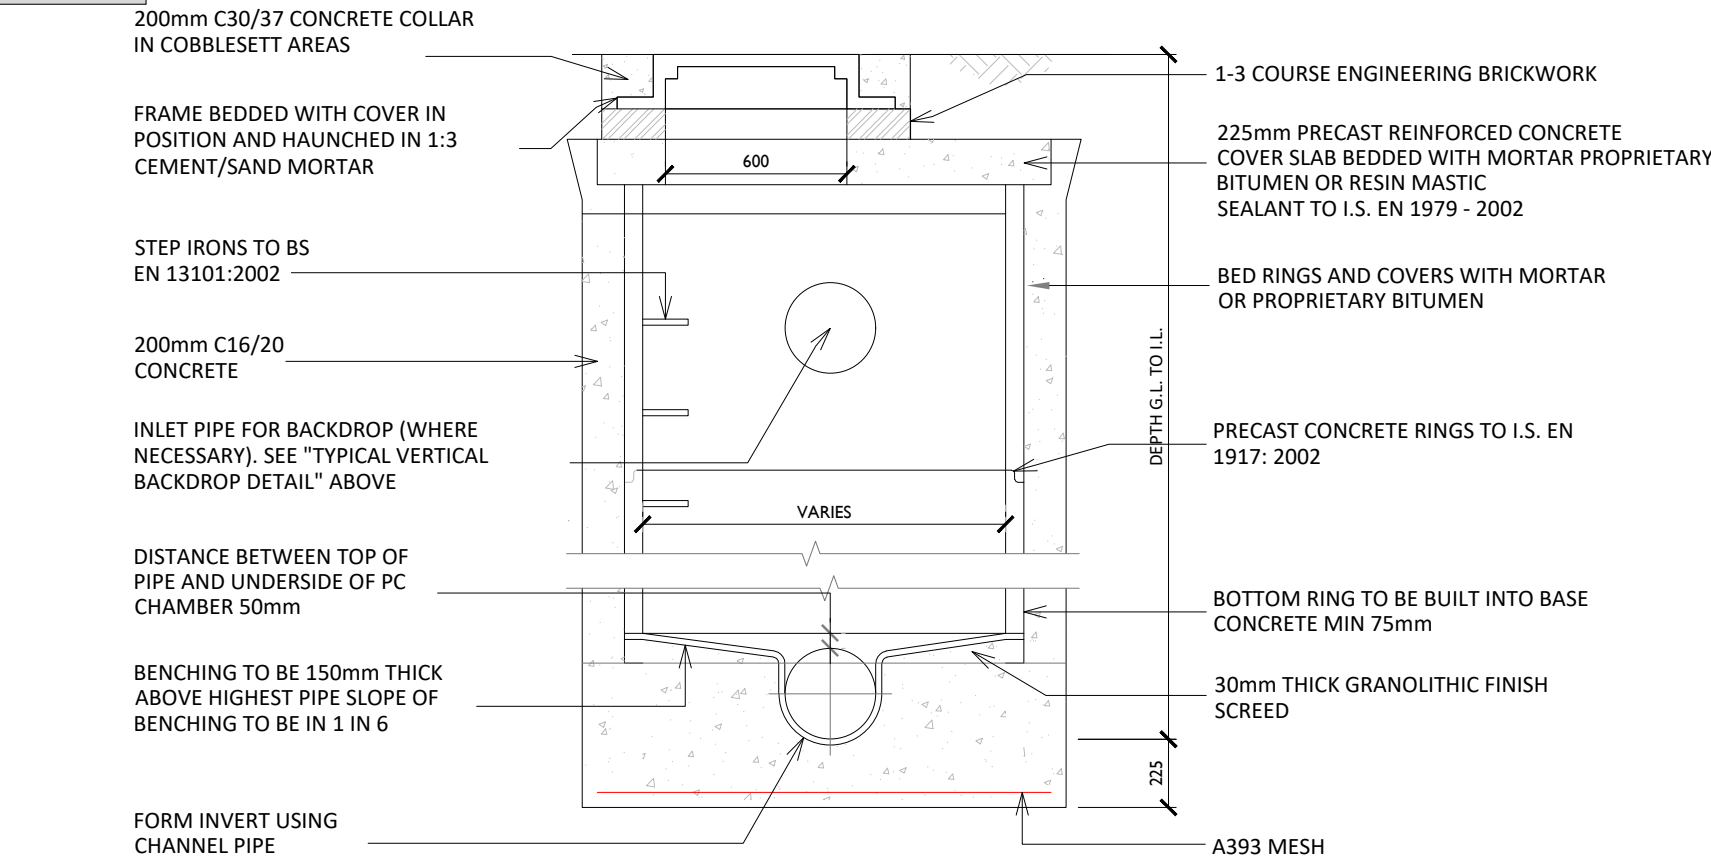


Typical Rainwater Downpipe Detail - Elevation
Scale : 1:25

Road Gully

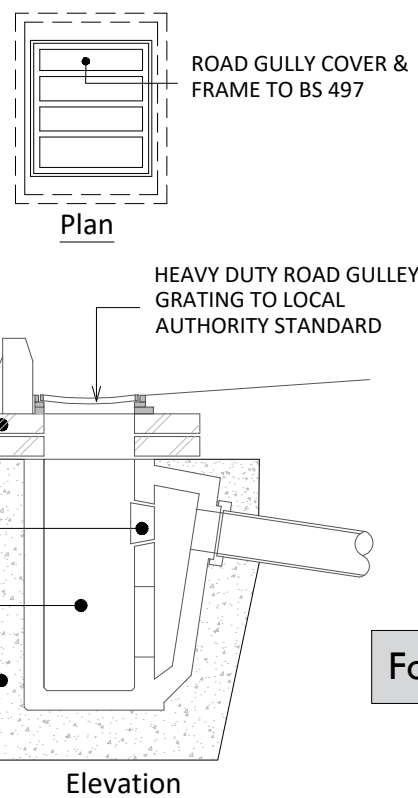


Typical Road Gully Detail
Scale : 1:25

Foul Water Holding Tank

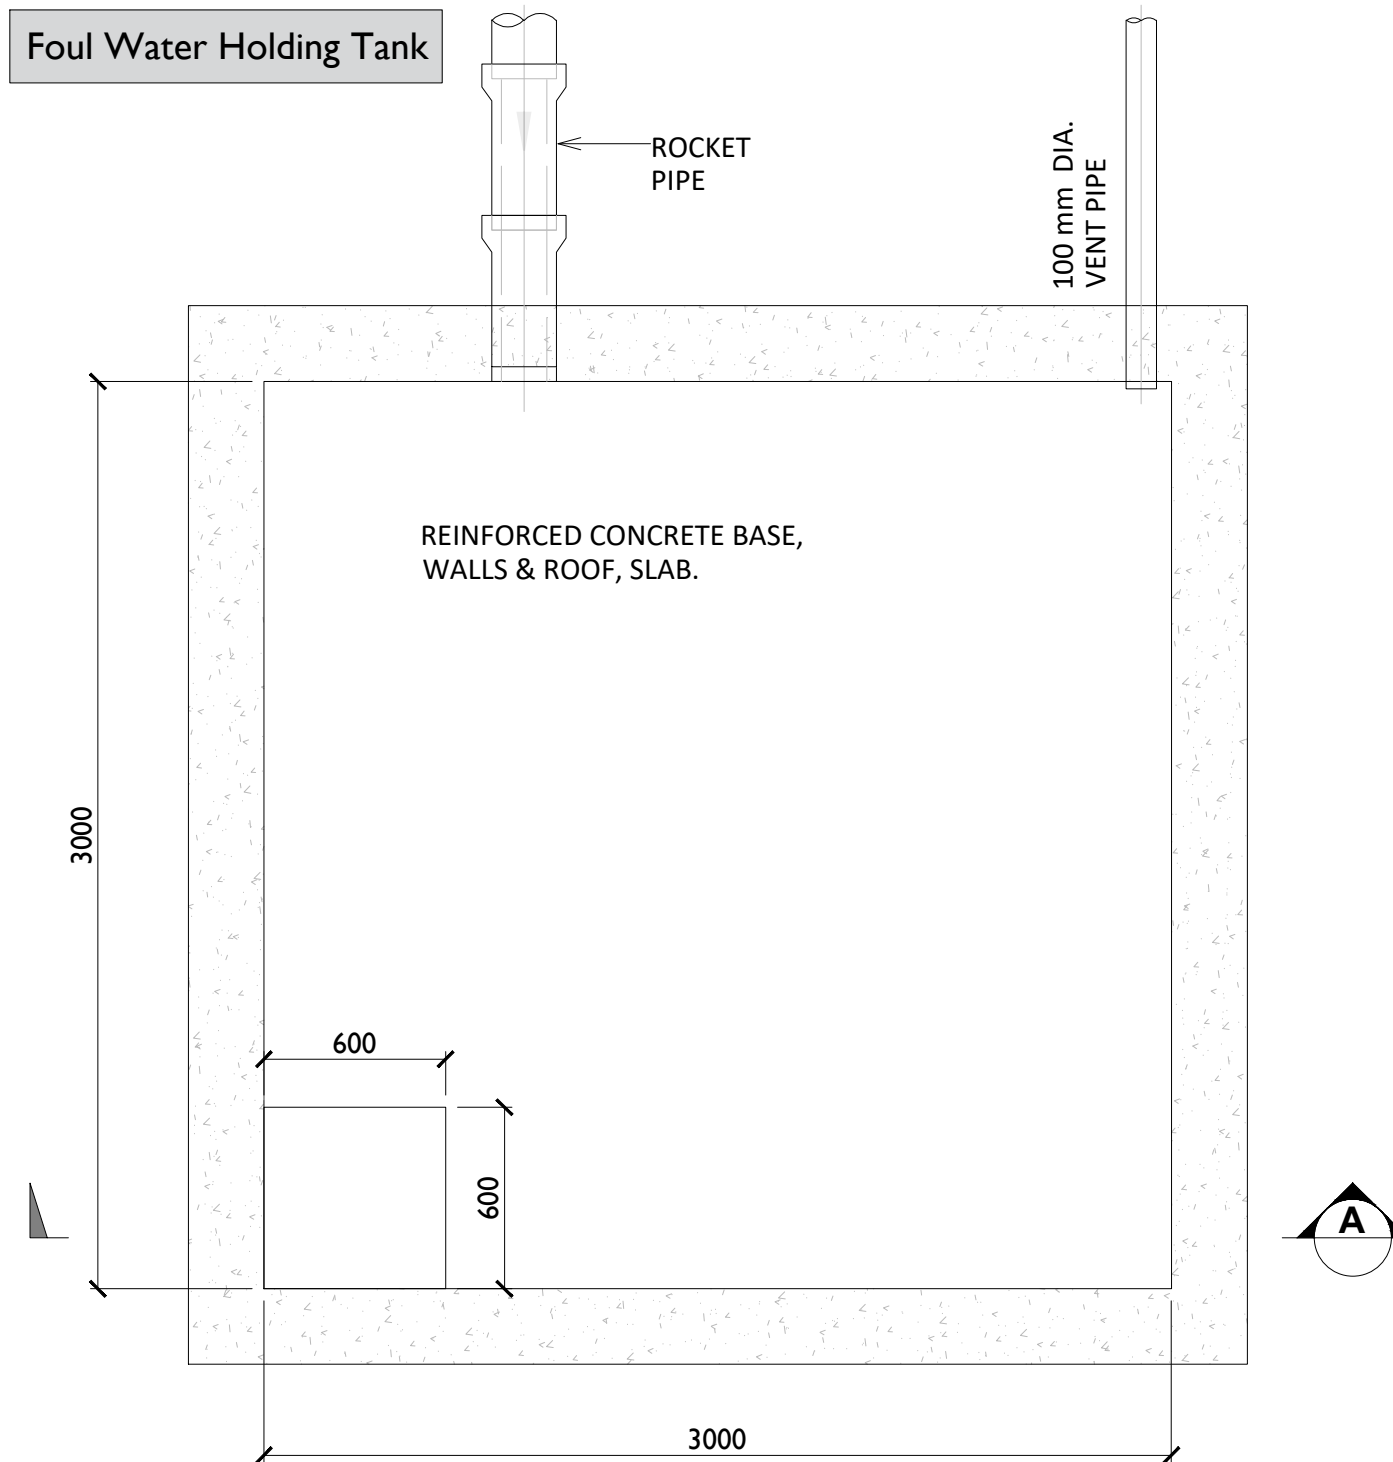


Typical Foul Water Holding Tank - Plan
Scale : 1:25

Foul Water Holding Tank

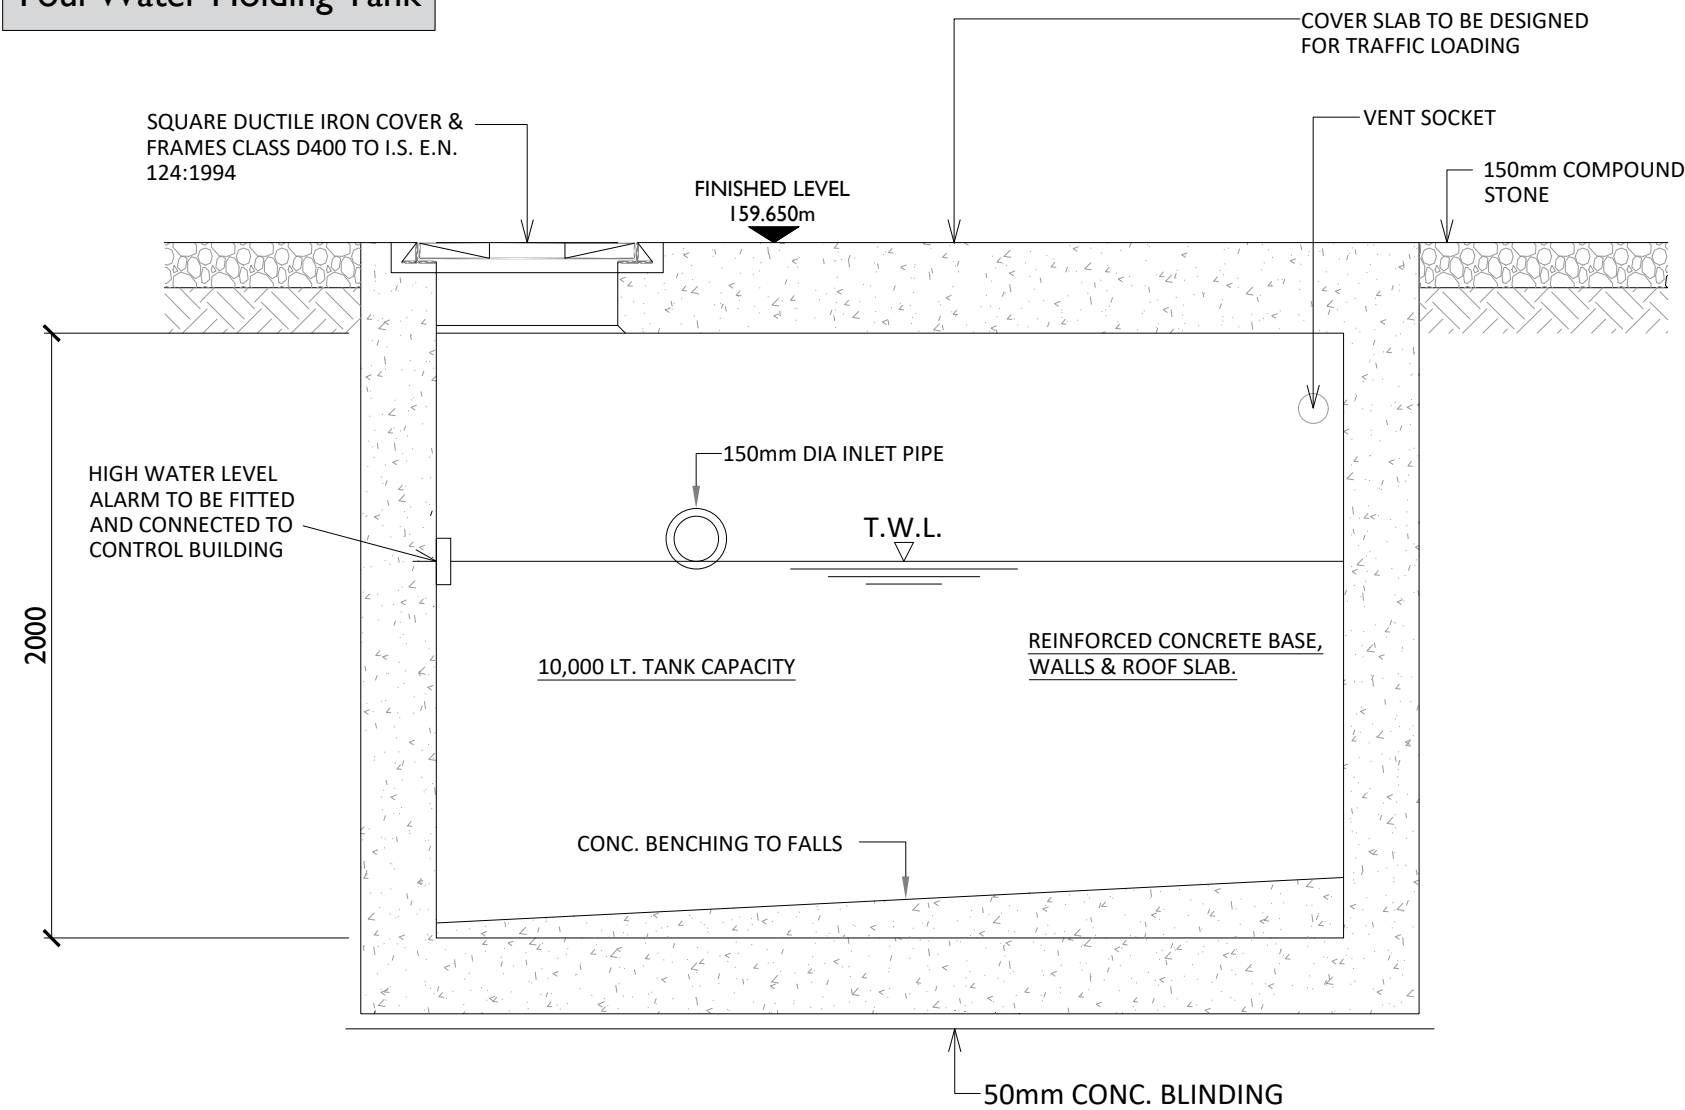

Typical Foul Water Holding Tank - Section 'A'
Scale : 1:25

Retention Sperator Tank

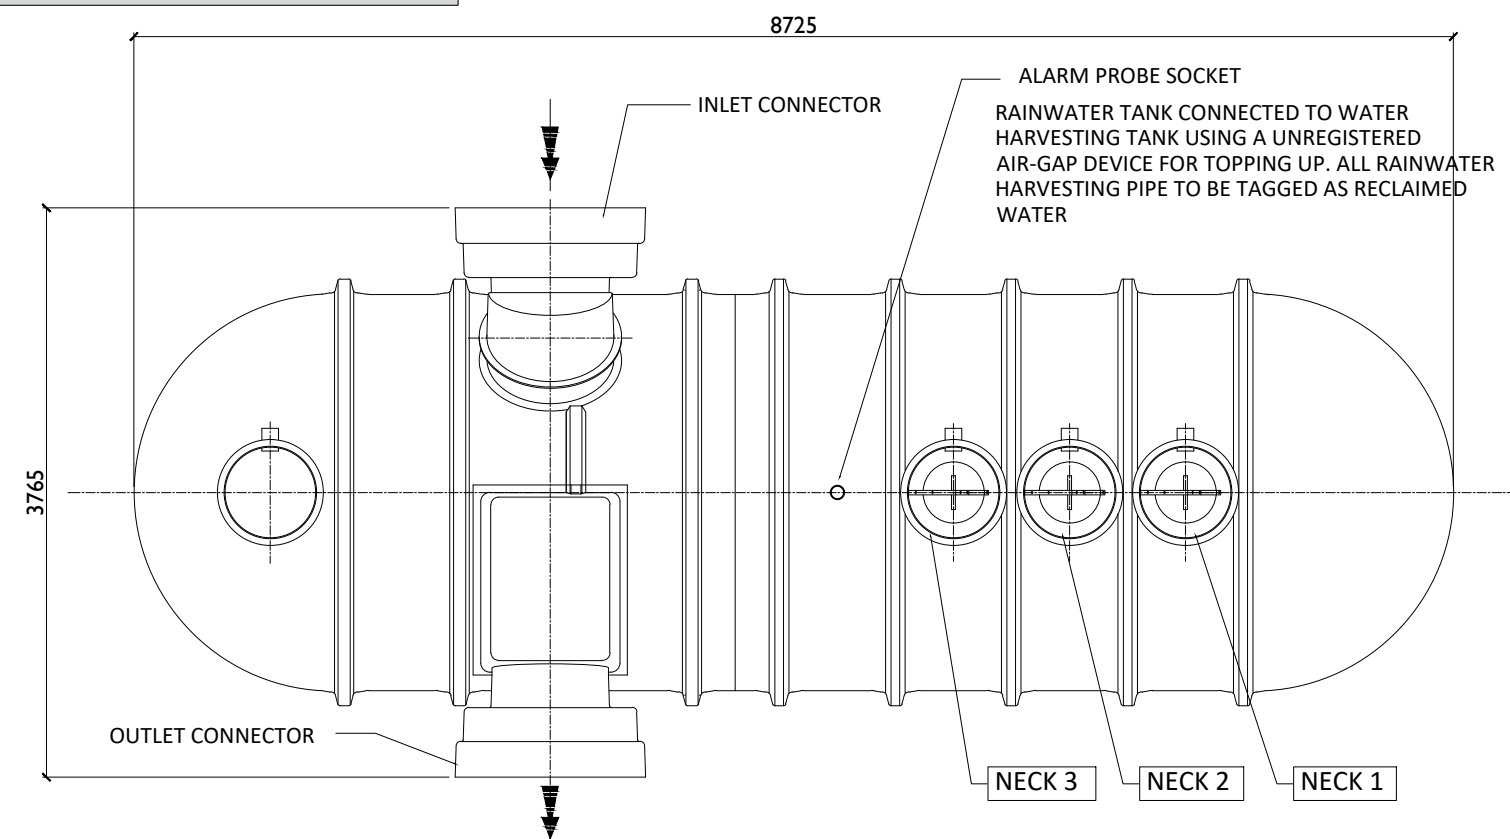

Typical Retention Separator Tank - Plan
Scale : 1:50

PROJECT

Lissinagroagh Wind Farm
110kV Grid Connection

CLIENT

FuturEnergy Ireland

CONSULTANTS

TOBIN
CONSULTING ENGINEERS

NOTES: -

- This drawing is to be read in conjunction with relevant engineering drawings, specifications and reports
- Dimensions are in millimeters, unless noted otherwise
- Drawings are not to be scaled use figured dimensions only

LEGEND: -

Issued for Planning
23.06.2026

ISSUE/REVISION

I/R	DATE	DESCRIPTION
P04	23.06.26	Issued for Planning
P03	12.06.26	Issued for Planning
P2	21.04.26	Issued for Planning
P1	19.12.25	Issued for Planning

PROJECT NUMBER

05-773

SHEET TITLE

Substation Compound drainage,
Rentention seperator tank, Foul
water holding tank details

SHEET NUMBER

05773-U-DR-141