





Section A-A
SCALE 1:500

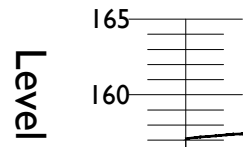


Section B-B
SCALE 1:500

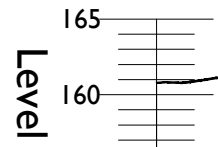

Section C-C
SCALE 1:500

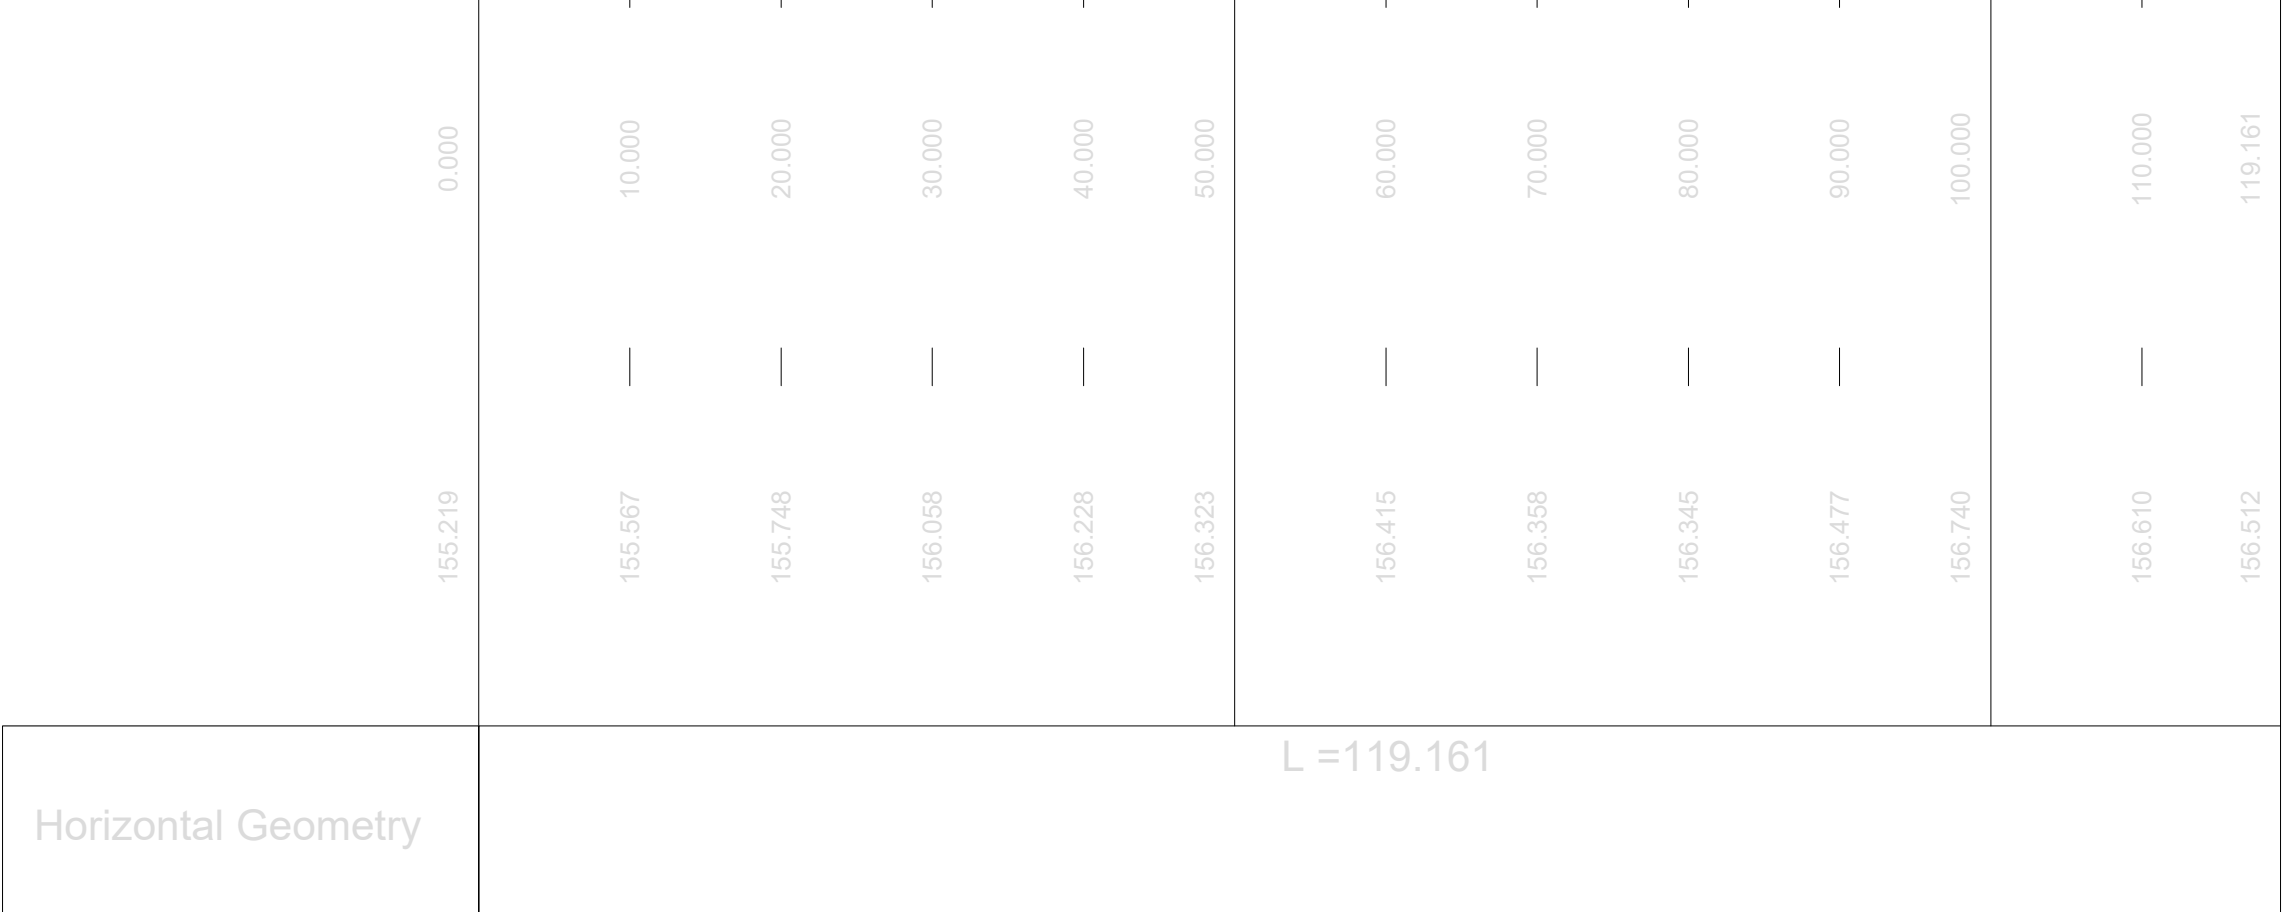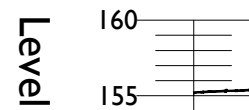

Section D-D
SCALE 1:500

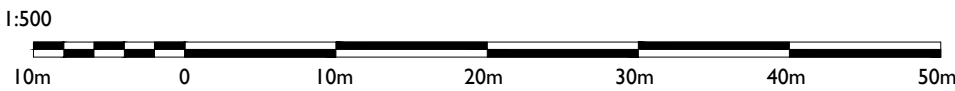

Head Office
Beenreigh,
Abbeydorney,
Tralee, Co. Kerry
Ireland
Tel: 00353 66 7135710

Regional Office
Basepoint Business Centre
Stroudley Road, Basingstoke,
Hampshire,
RG24 8UP, UK
Tel: 00 44 1256406664

PROJECT

Lissinagroagh
Wind Farm
110kV Grid Connection

CLIENT



CONSULTANTS



- NOTES: -
- This drawing is to be read in conjunction with relevant drawings, specifications and reports.
 - Dimensions are in millimeters, unless noted otherwise.
 - Drawings are not to be scaled, use figured dimensions only.

- LEGEND: -
- Proposed Cut Volume 14231m³ shown thus

Proposed Fill Volume 13591m³ shown thus

Issued for Planning
23.06.2026

ISSUE/REVISION		
P03	23.06.26	Issued for Planning
P02	12.06.26	Issued for Planning
P01	21.04.26	Issued for Planning
P00	19.12.25	Issued for Planning
I/R	DATE	DESCRIPTION

PROJECT NUMBER

05-773

SHEET TITLE

Cut & Fill Sections

SHEET NUMBER

05773-U-DR-151