



ISO A1 594mm x 841mm

Project Management Initials: Designer: AD Checked: DB Approved: RG

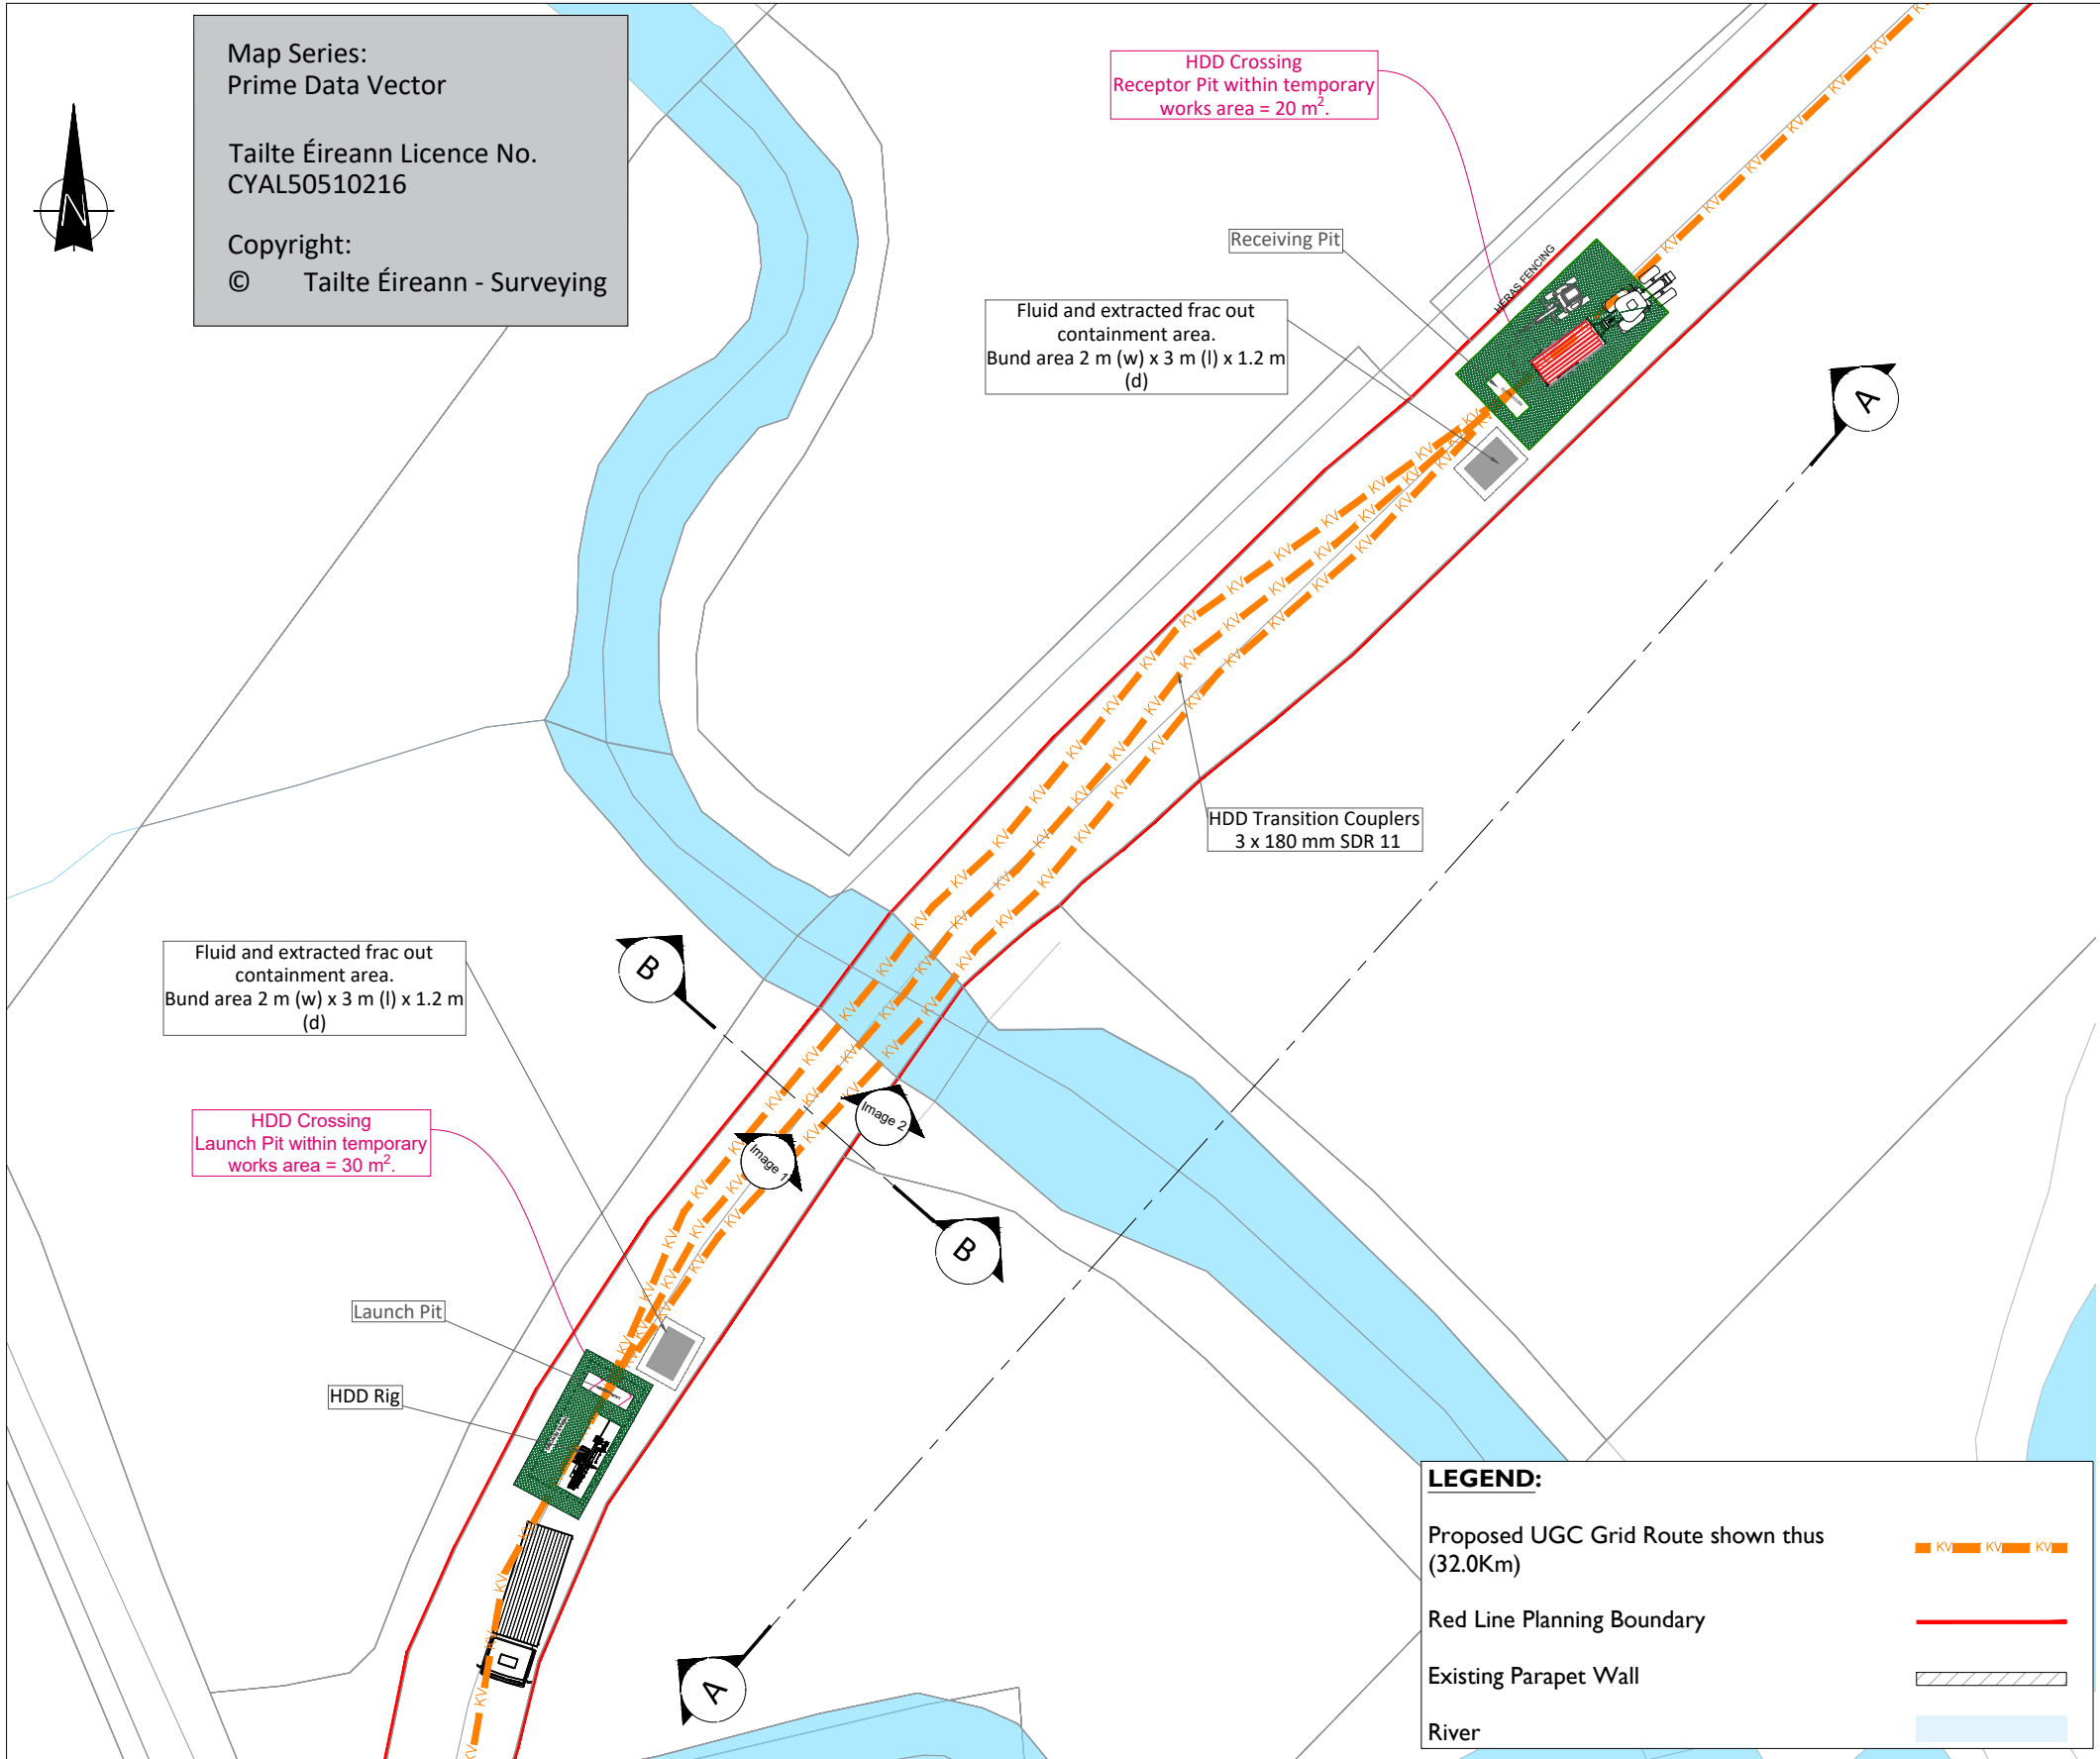

Bridge 07- Layout Plan
Scale : 1:250

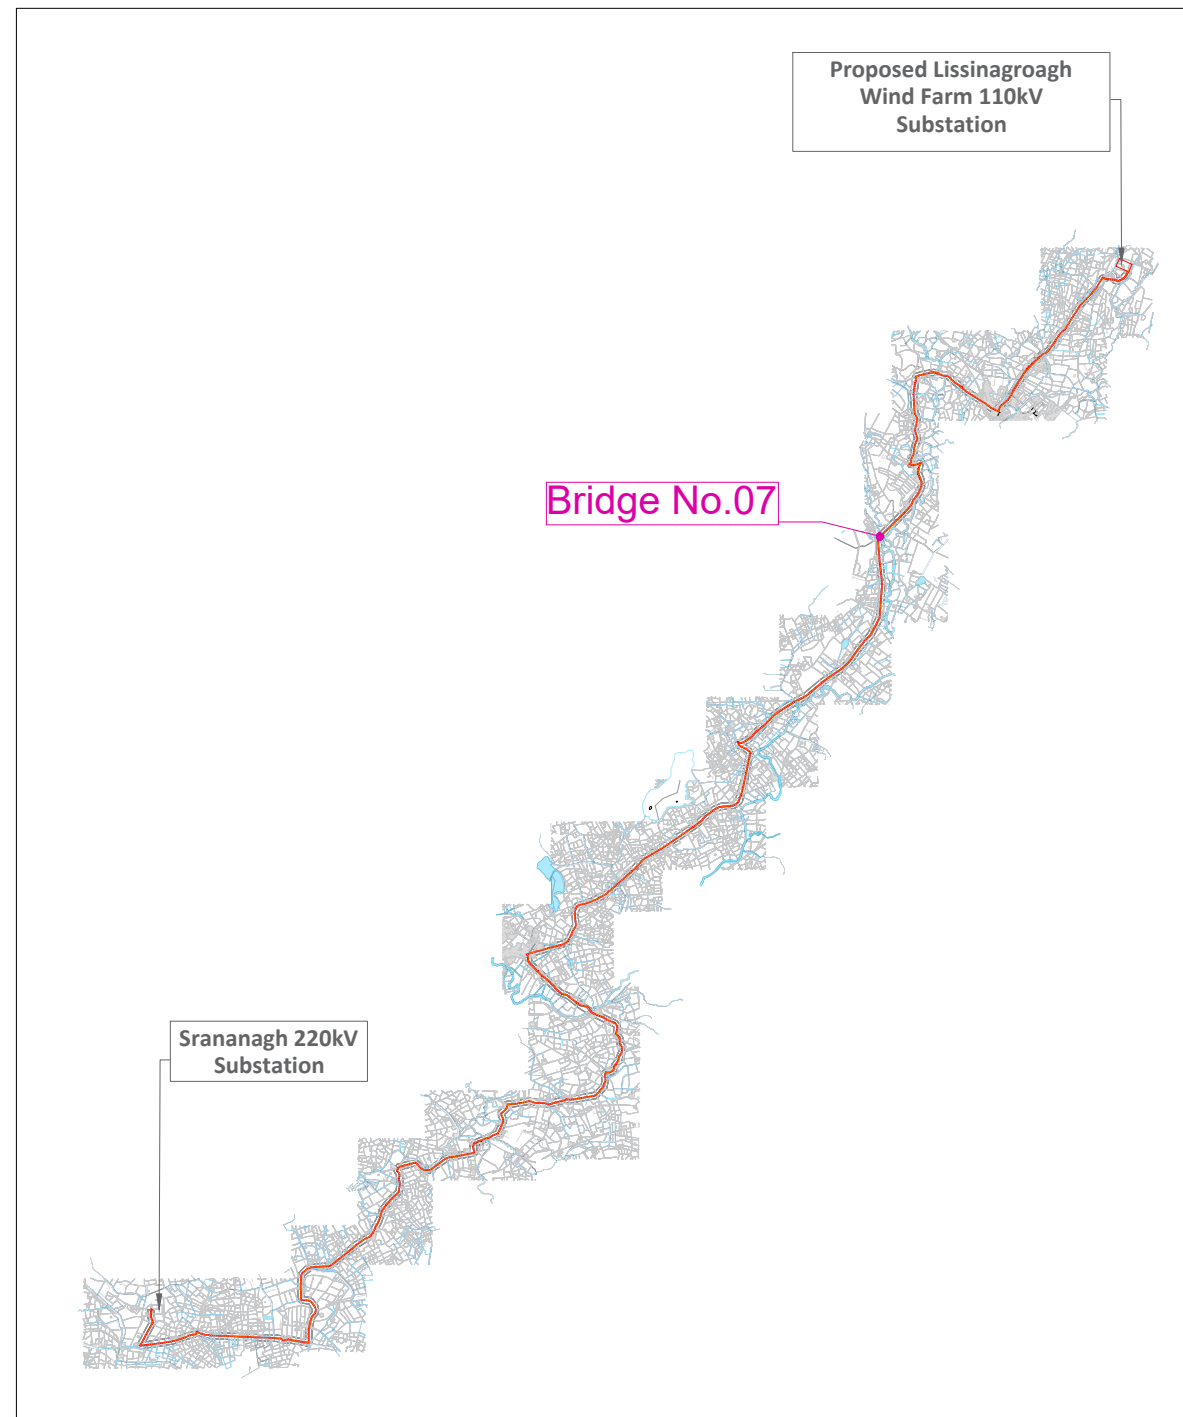


Key Plan



Image - 1




Image - 2

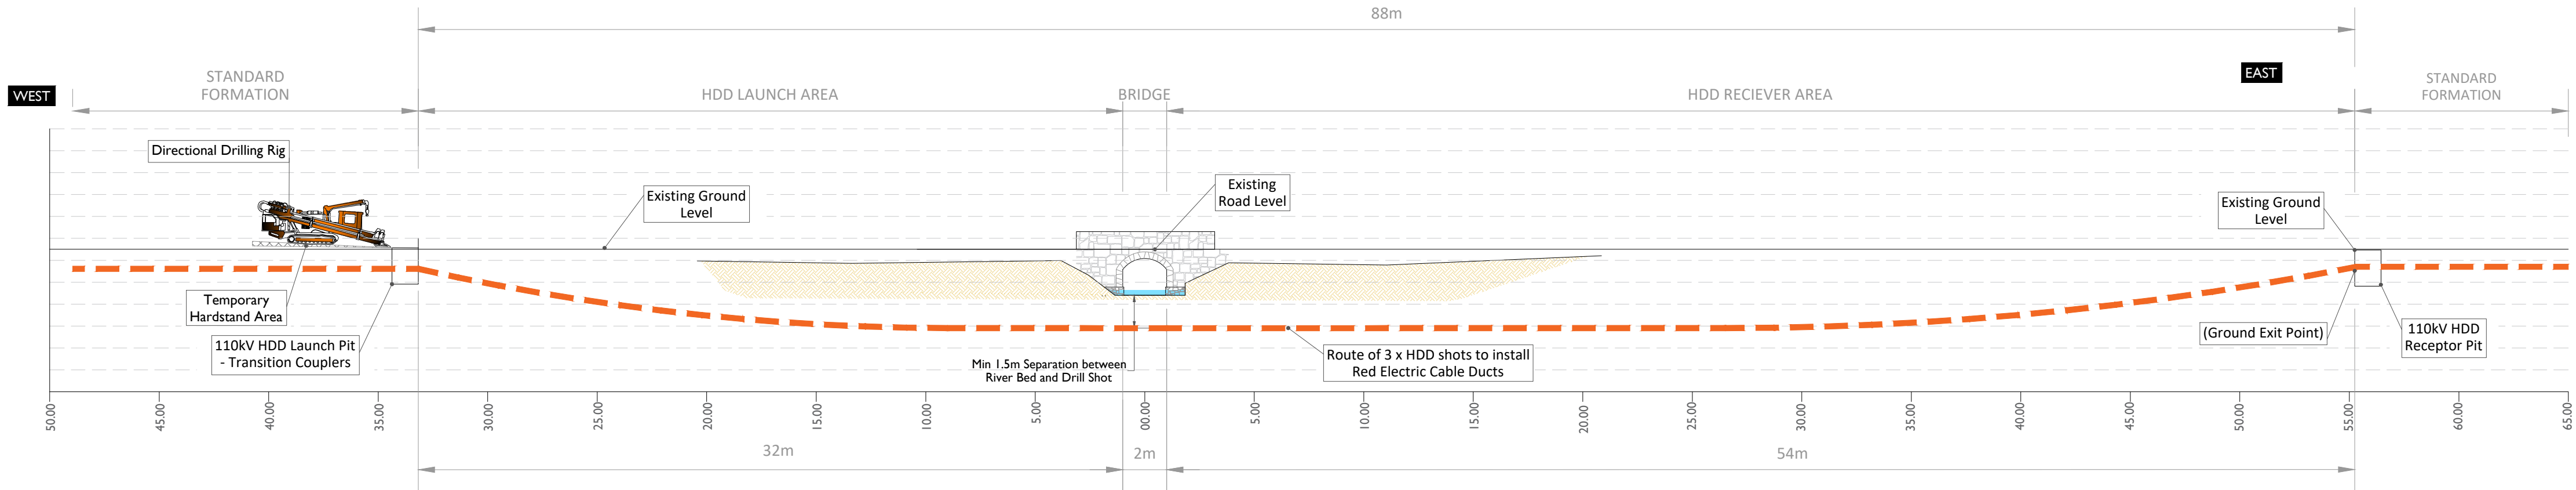


Section A-A (Longitudinal Cross Section)
Scale : 1:500

HDD Schedule	
110kV	Circuit
	3 x 180 SDR 11 Red Electric Ducts 2 x 140 mm SDR 11 Red Electric Ducts
Entry (GEP) Co-Ordinates	X = 586386.0773 Y = 837729.9947
Exit (GXP) Co-Ordinates	X = 586445.4520 Y = 837795.5899
HDD Length	• Horizontal Distance - 96 m • Curve Distance - 96.3 m
All HDD ducts to comply with ESB Specification	

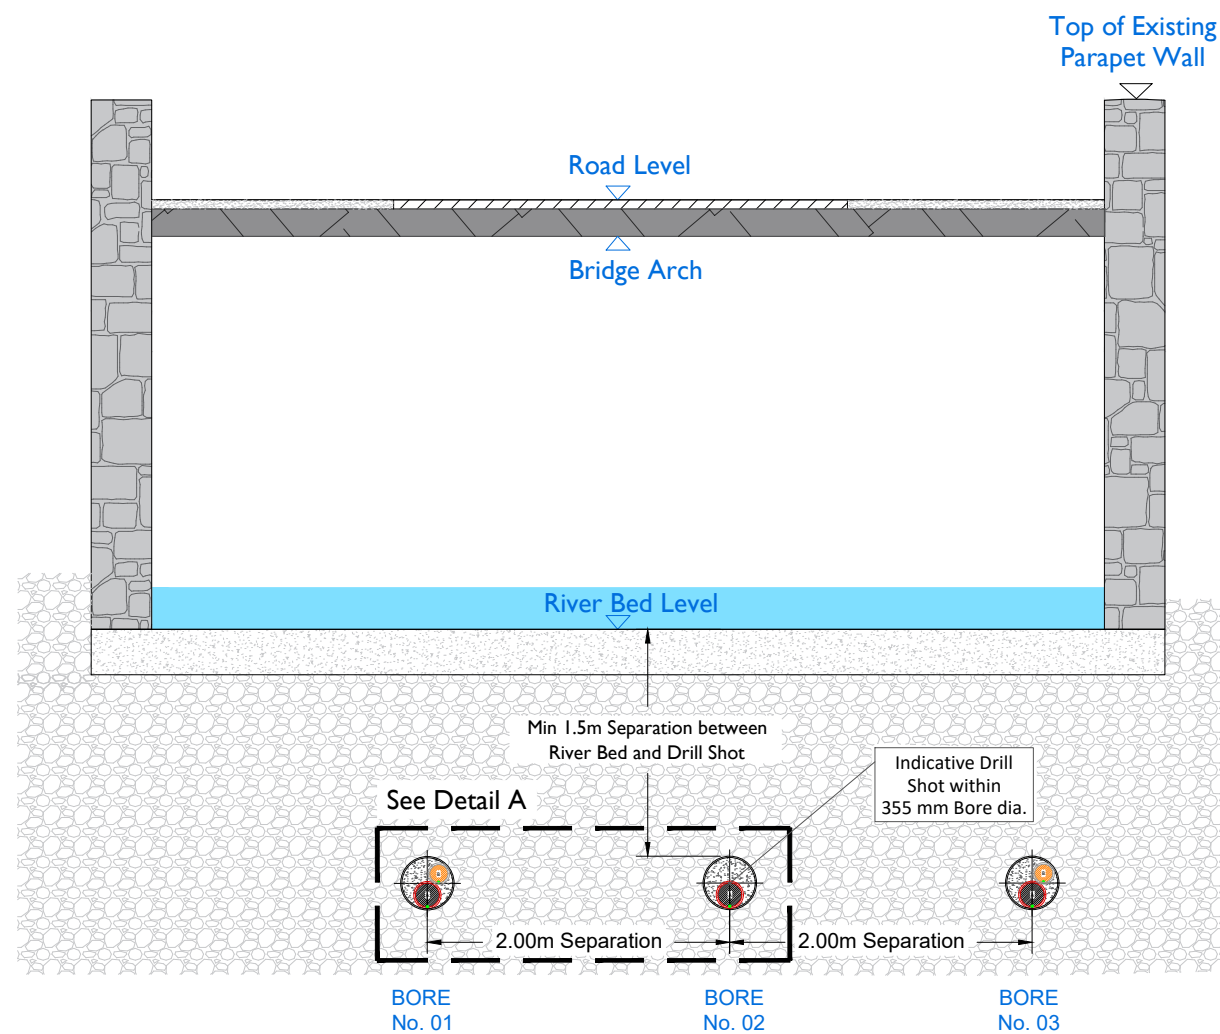

Section B-B
Scale : 1:200

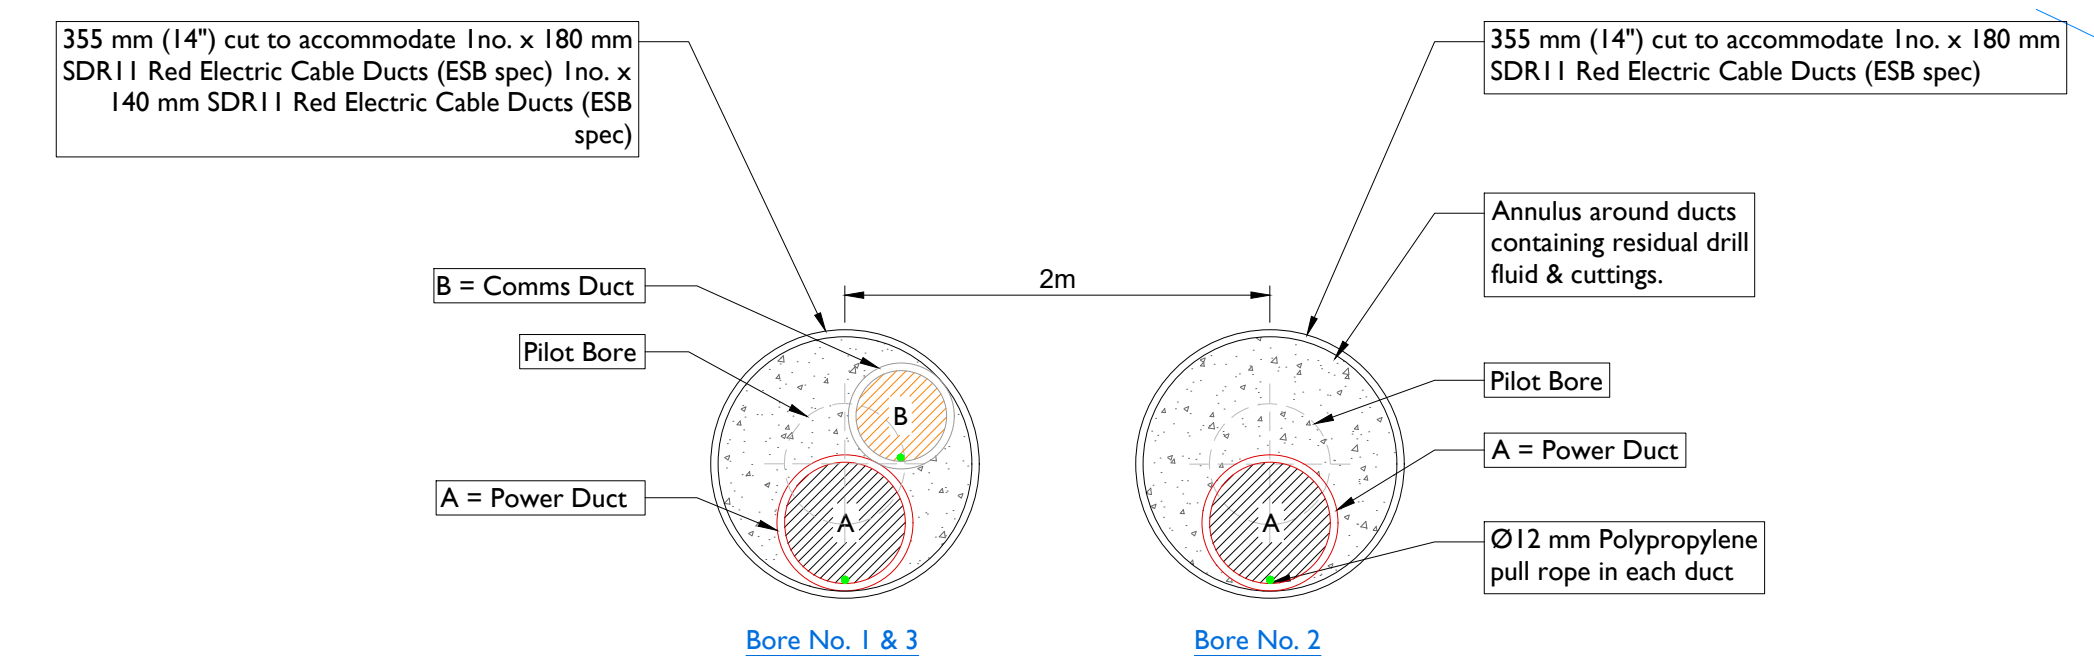

Detail - A
Scale : 1:10



Head Office
Beenreigh,
Abbeydorney,
Tralee, Co. Kerry
Ireland
Tel: 00353 66 7135710

PROJECT

Lissinagroagh Wind Farm

110kV Grid Connection

CLIENT



CONSULTANTS



NOTES: -

- The proposals are subject to detailed design approval.
- Position of HDD launch/reception points will be selected following site investigations and detailed design.
- Dimensions are in metres, & coordinate system is ITM, unless noted otherwise.
- Drawings are not to be scaled use figured dimensions only.

LEGEND: -

ISSUED FOR PLANNING
17.07.2026

ISSUE/REVISION

ISSUE/REVISION	DATE	DESCRIPTION
P03	17.07.2026	Issued for Planning
P02	12.06.2026	Issued for Planning
P01	21.04.2026	Issued for Planning
P00	20.04.2026	Issued for Planning
I/R	DATE	DESCRIPTION

PROJECT NUMBER

05-773

SHEET TITLE

Bridge 07 - HDD Crossing Details
L 5204

SHEET NUMBER

05773-U-DR-158