

ISO A1 594mm x 841mm

Project Management Initials: Designer: AD Checked: DB Approved: RG



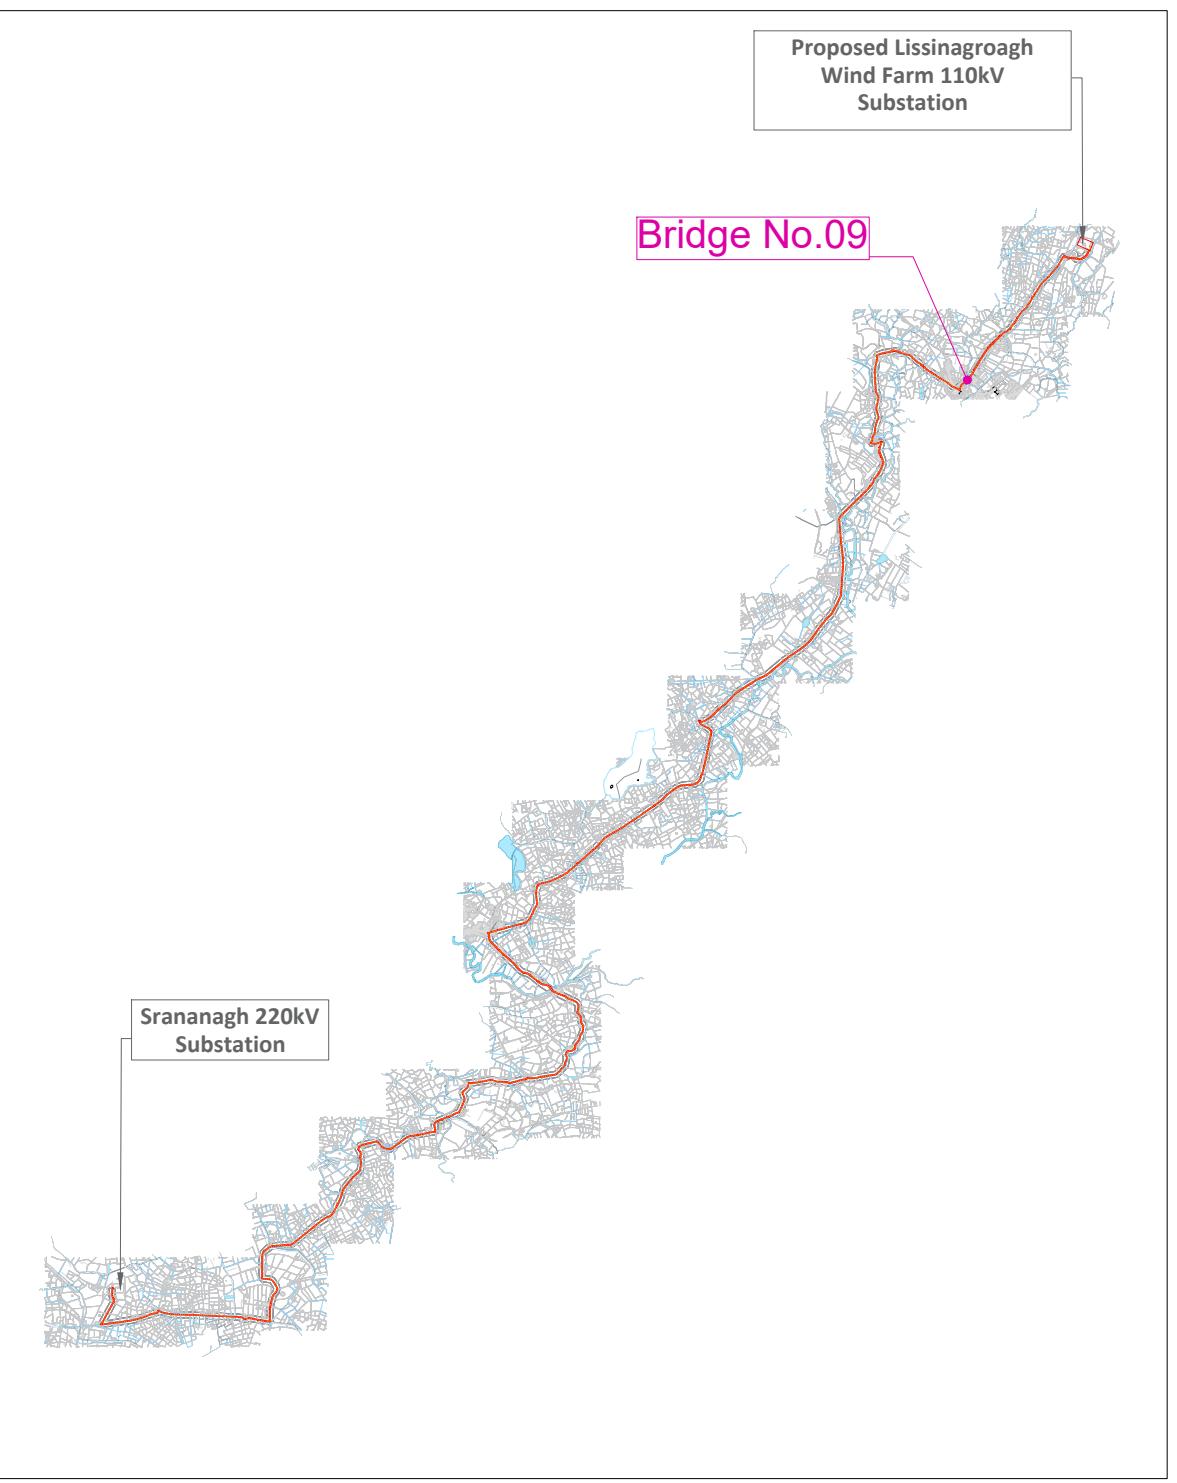




Image - 1



Image - 2

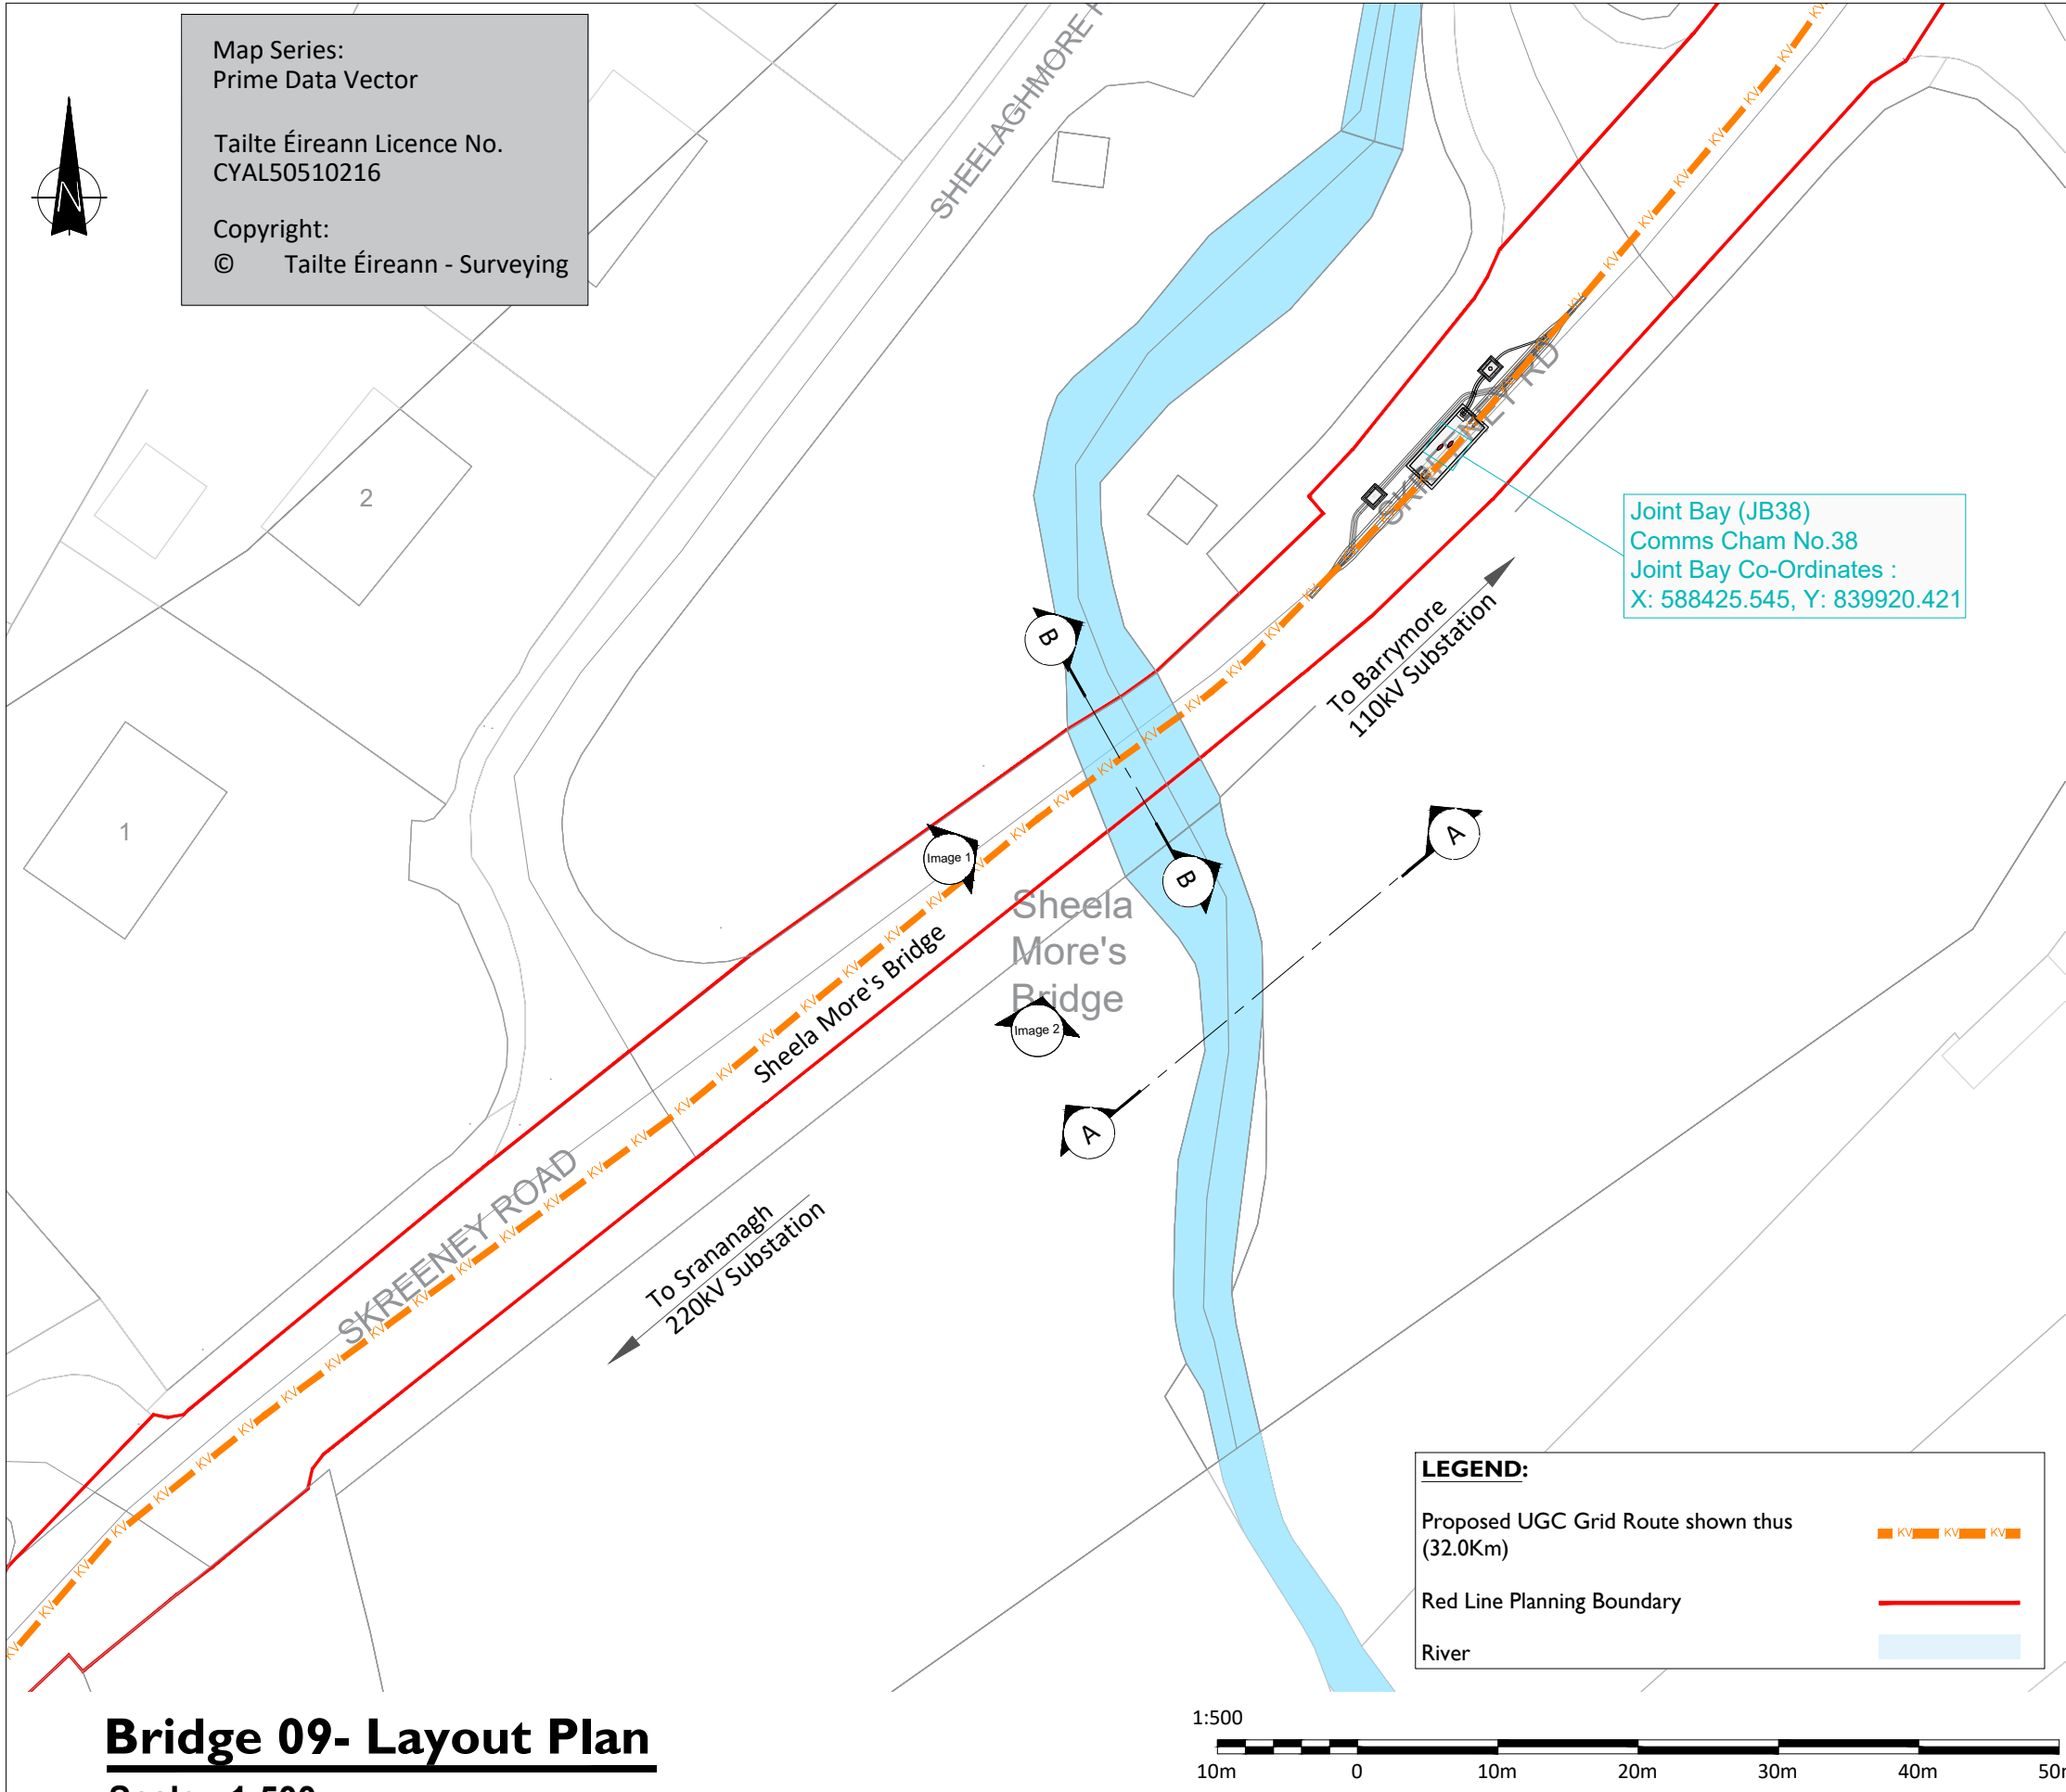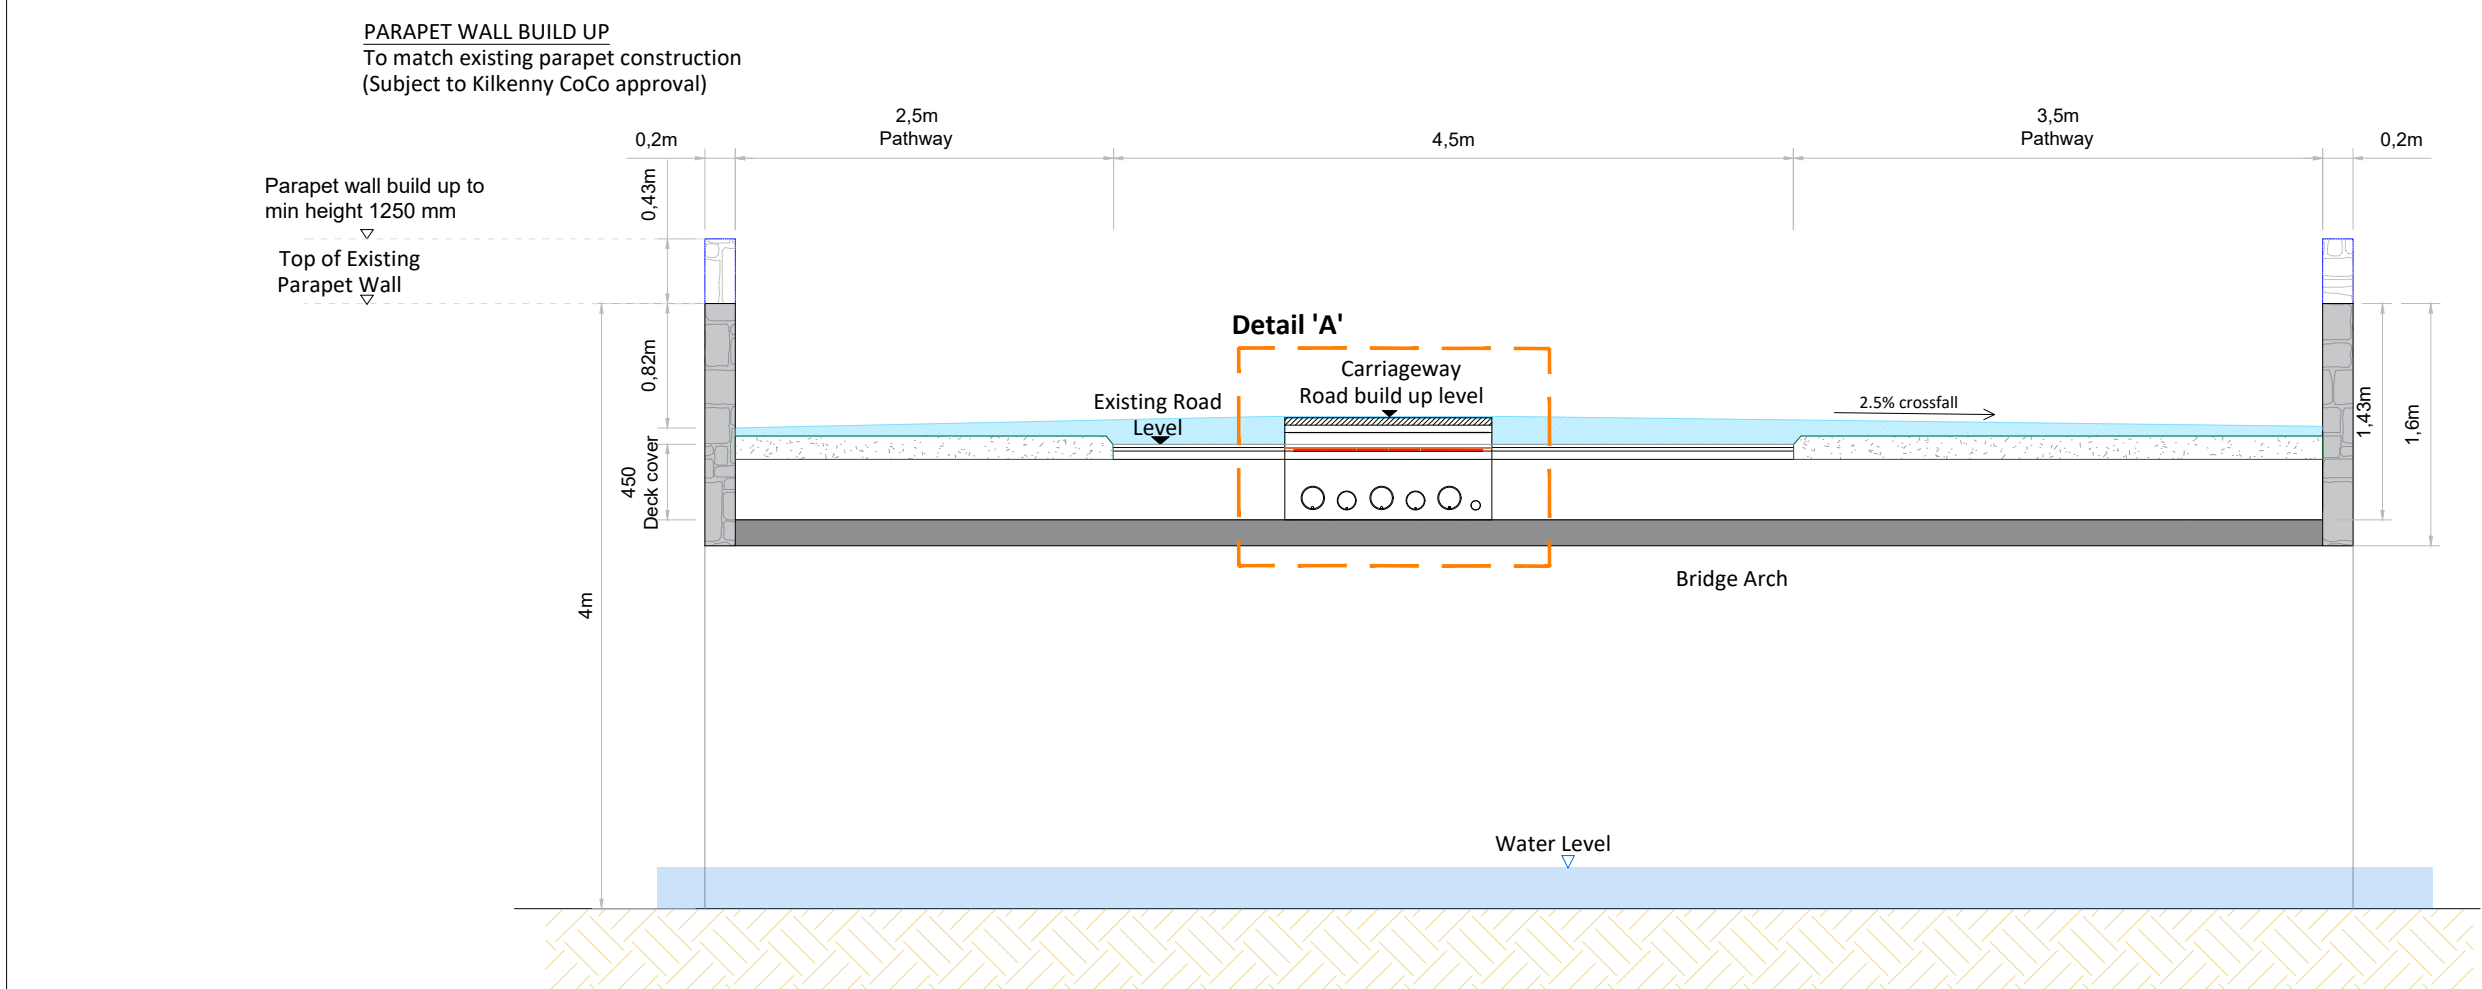

Section B-B
Scale : 1:250

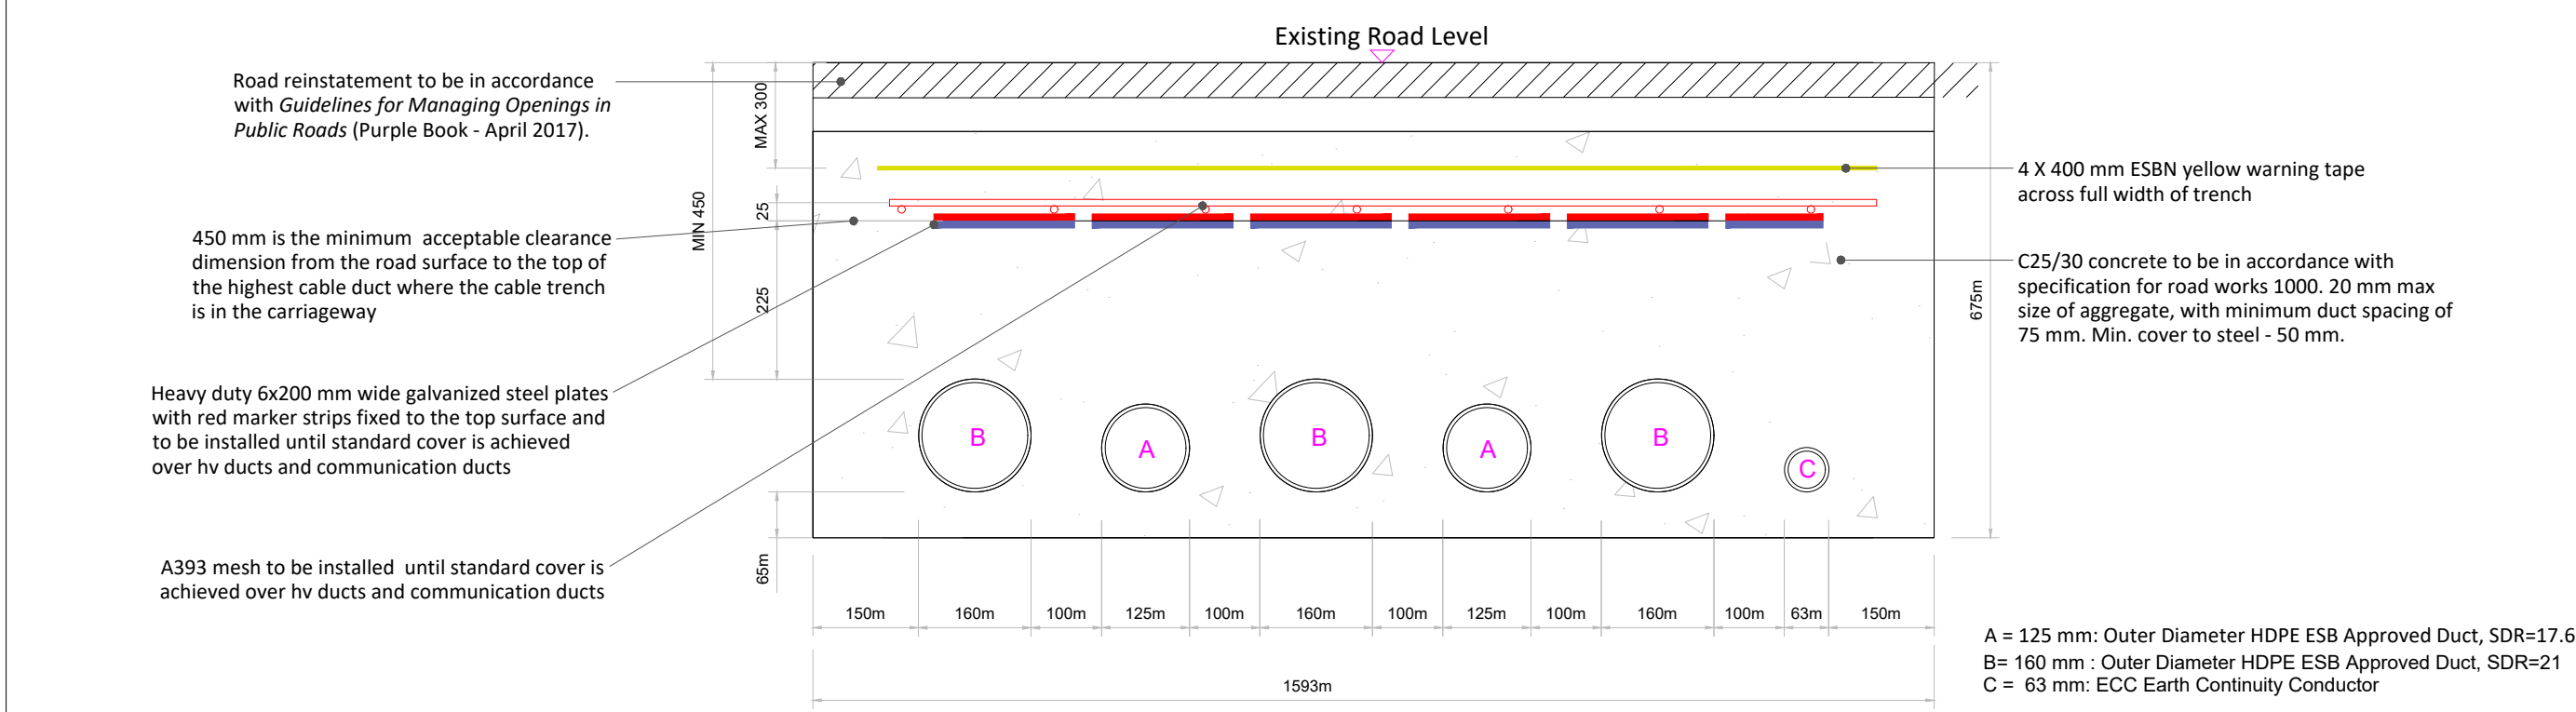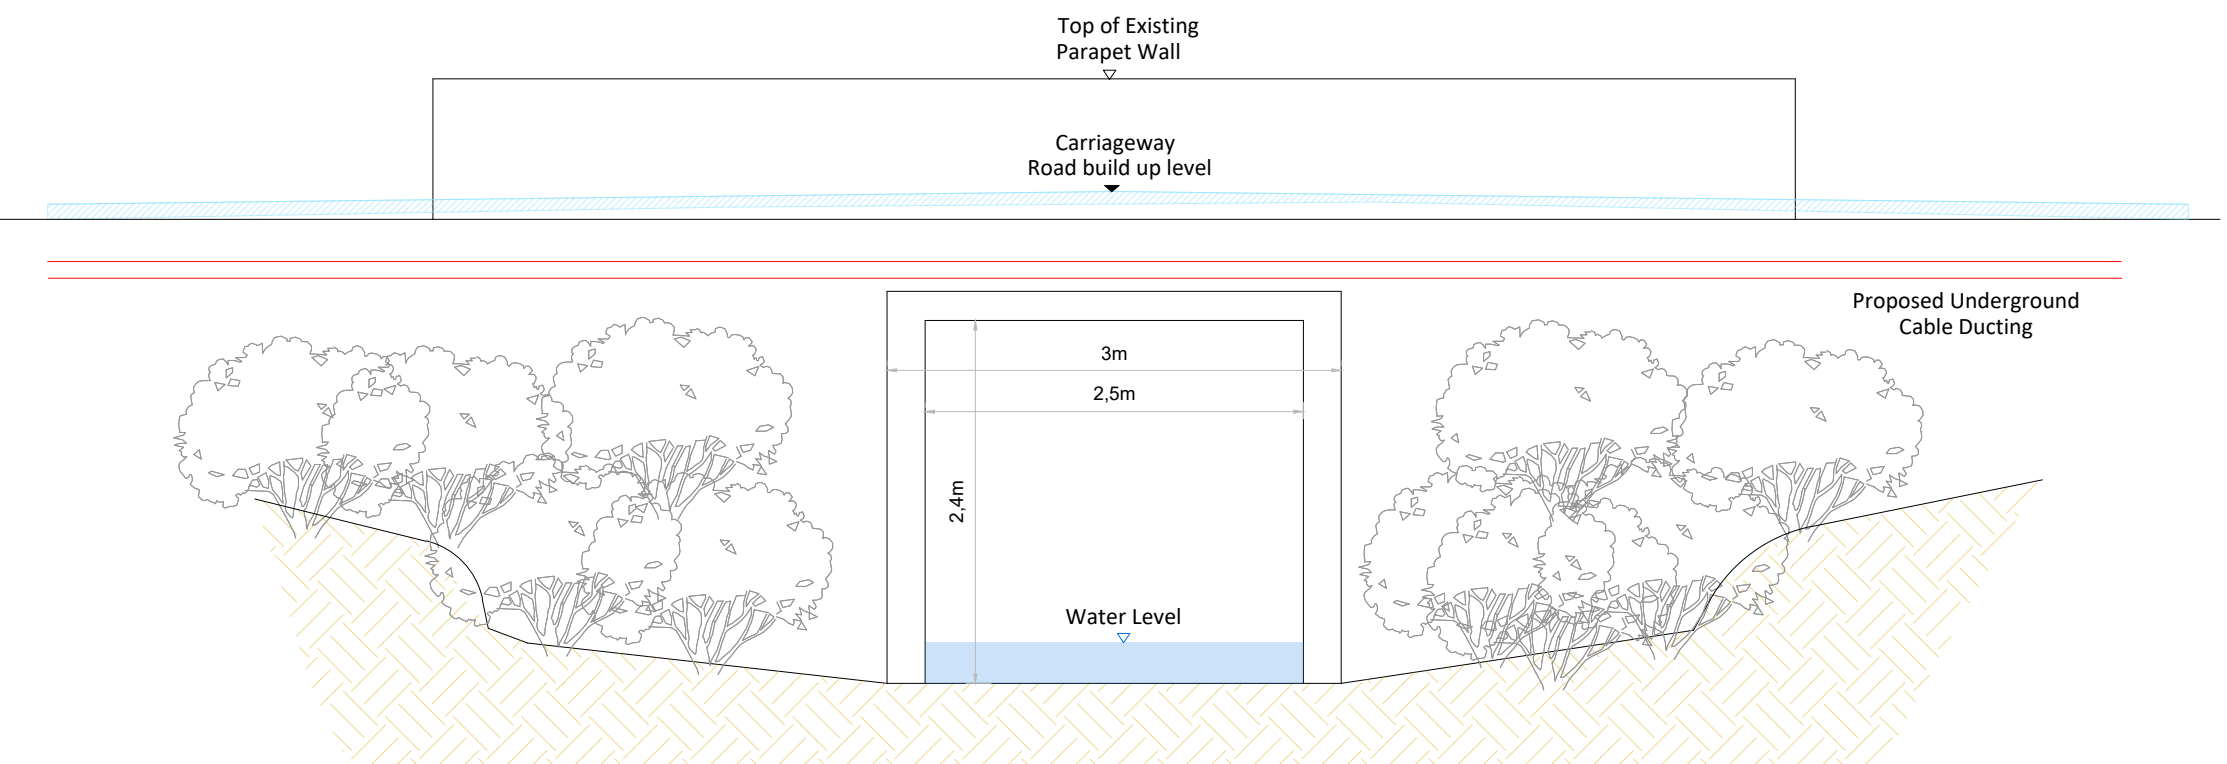

Head Office
Beenreigh,
Abbeydorney,
Tralee, Co. Kerry
Ireland
Tel: 00353 66 7135710

PROJECT

Lissinagroagh Wind Farm
110kV Grid Connection

CLIENT



CONSULTANTS



NOTES: -

- The proposals are subject to detailed design approval.
- Position of HDD launch/reception points will be selected following site investigations and detailed design.
- Dimensions are in metres, & coordinate system is ITM, unless noted otherwise.
- Drawings are not to be scaled use figured dimensions only.

LEGEND: -

ISSUED FOR PLANNING
17.07.2026

ISSUE/REVISION		
P03	17.07.2026	Issued for Planning
P02	12.06.2026	Issued for Planning
P01	21.04.2026	Issued for Planning
P00	20.04.2026	Issued for Planning
I/R	DATE	DESCRIPTION

PROJECT NUMBER

05-773

SHEET TITLE

Bridge 09 - Crossing Details
R 282

SHEET NUMBER

05773-U-DR-160