



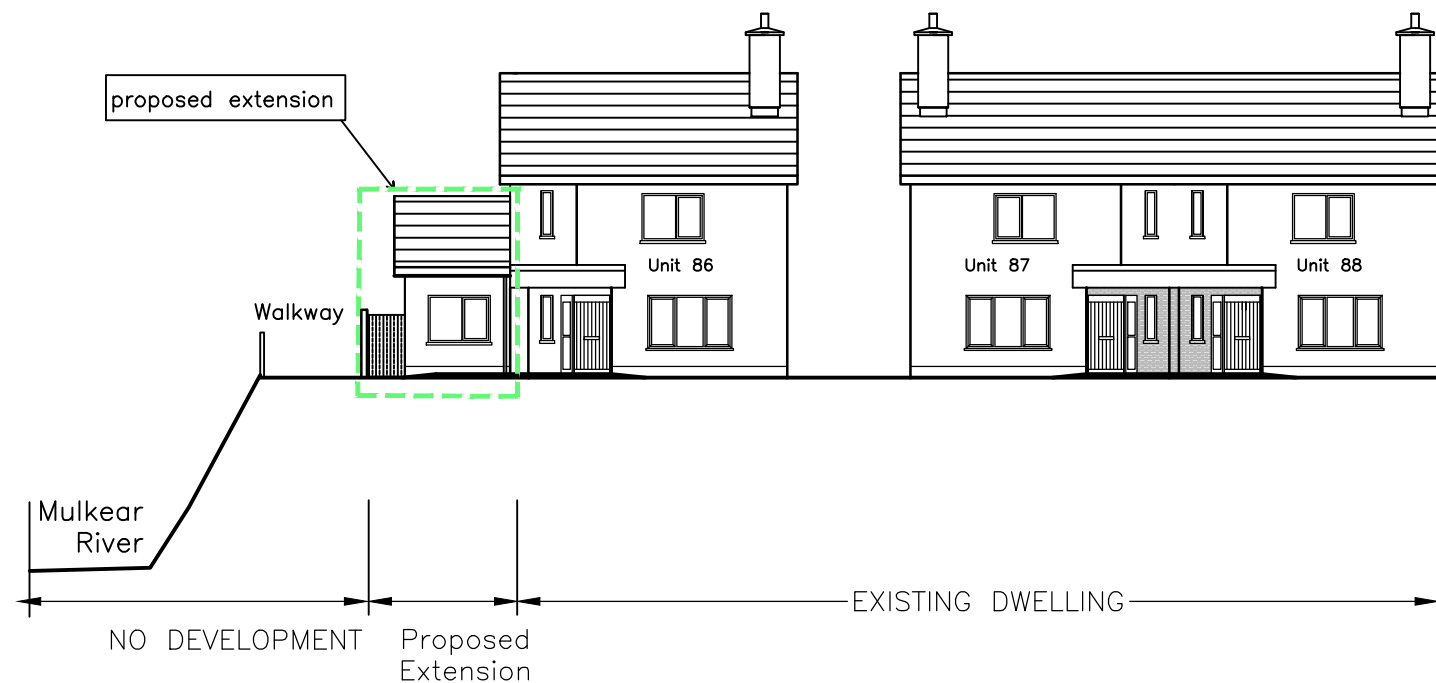

Front Contiguous Elevation

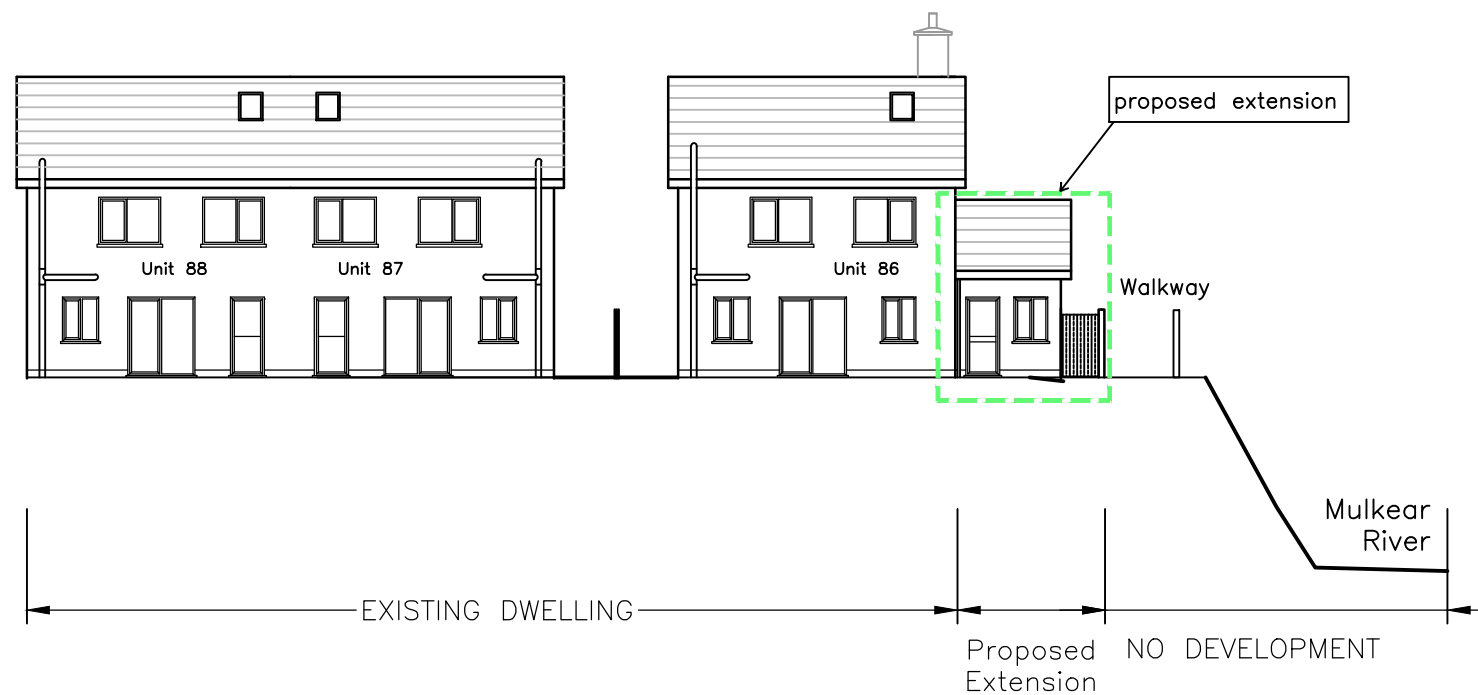

Rear Contiguous Elevation



TITLE	DATE	DRW BY
Contiguous Elevations	OCT 2021	SM
SCALE: 1:200@A3		APP BY

HASSETT LEYDEN ASSOCIATES
ARCHITECTS & CIVIL ENGINEERS

4 HINDON ST, ENNIS, CO CLARE. PHONE (086) 6828422
FAX (086) 6820579
66 CLARE STREET, LIMERICK. PHONE (061) 417900



ISSUED FOR PLANNING APPLICATION

PROJECT: 85-86 Mulkear View, Newport, Co. Tipperary
CLIENT: Tipperary County Council

Job No.
2638
Dwg. No.
P-05-L
REV.