
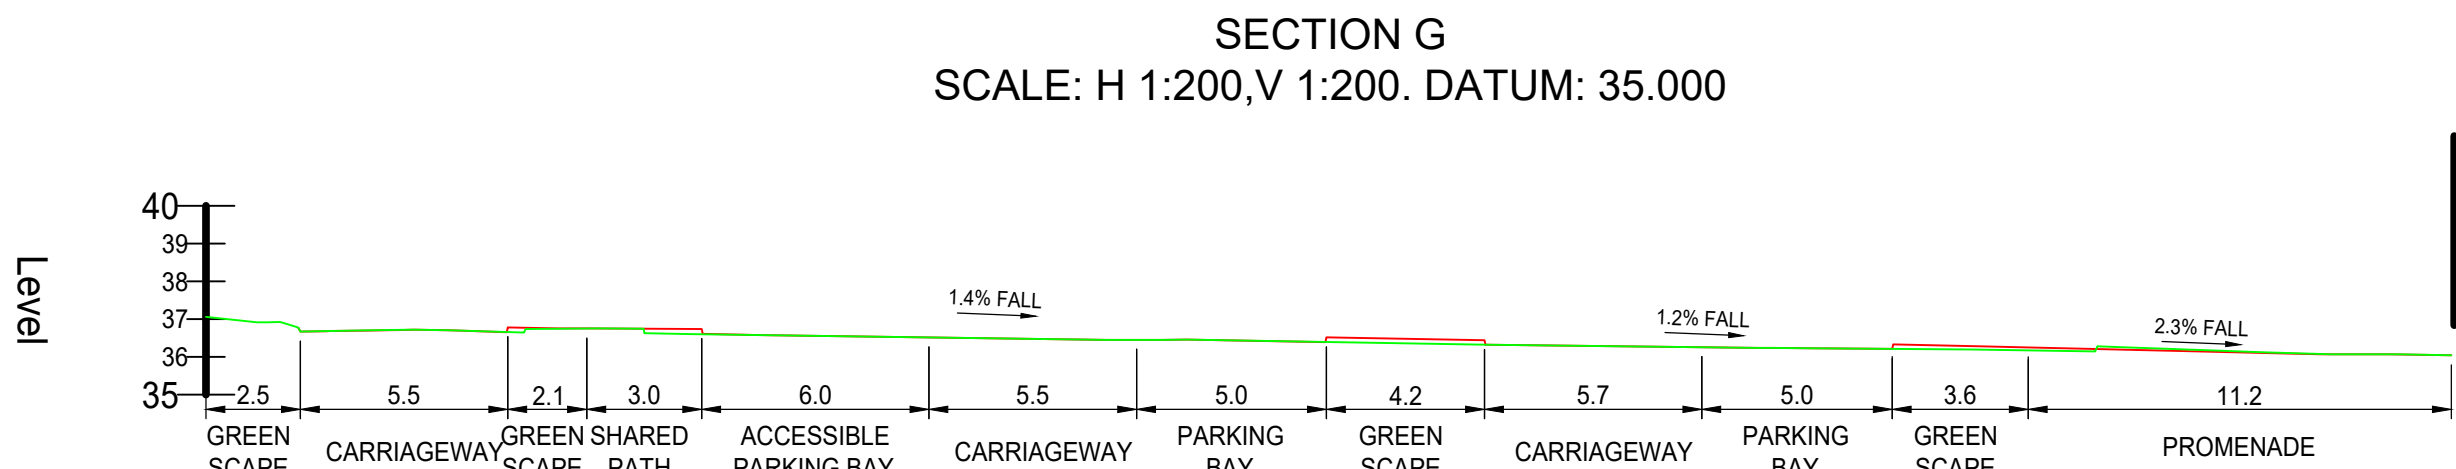
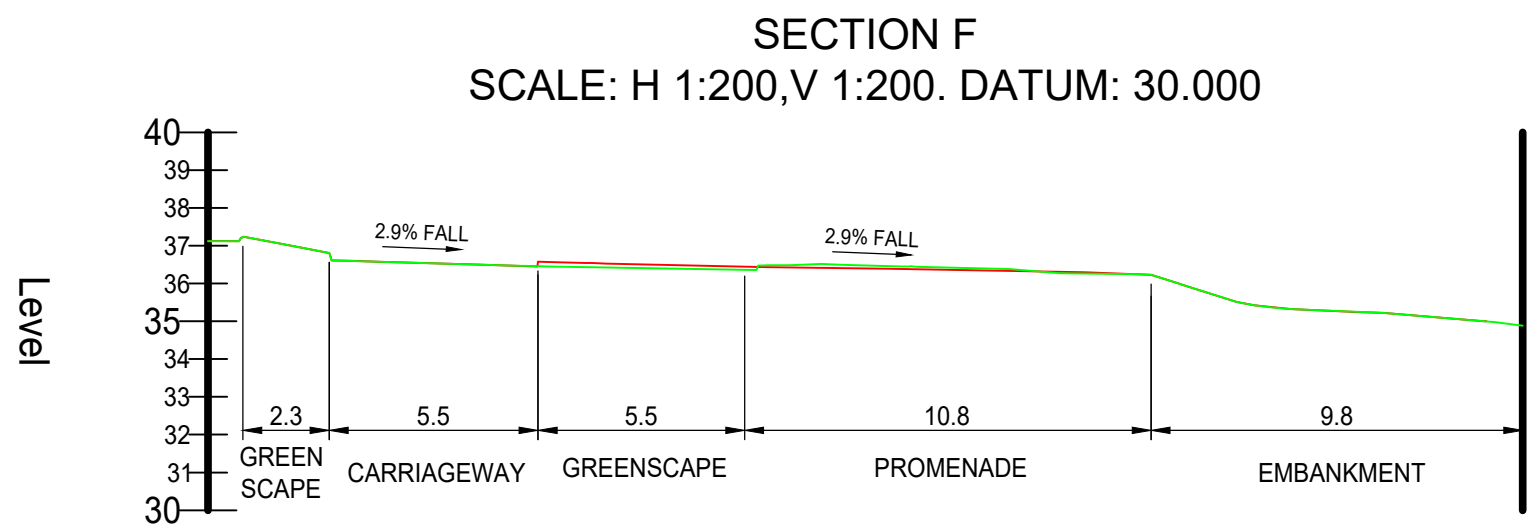
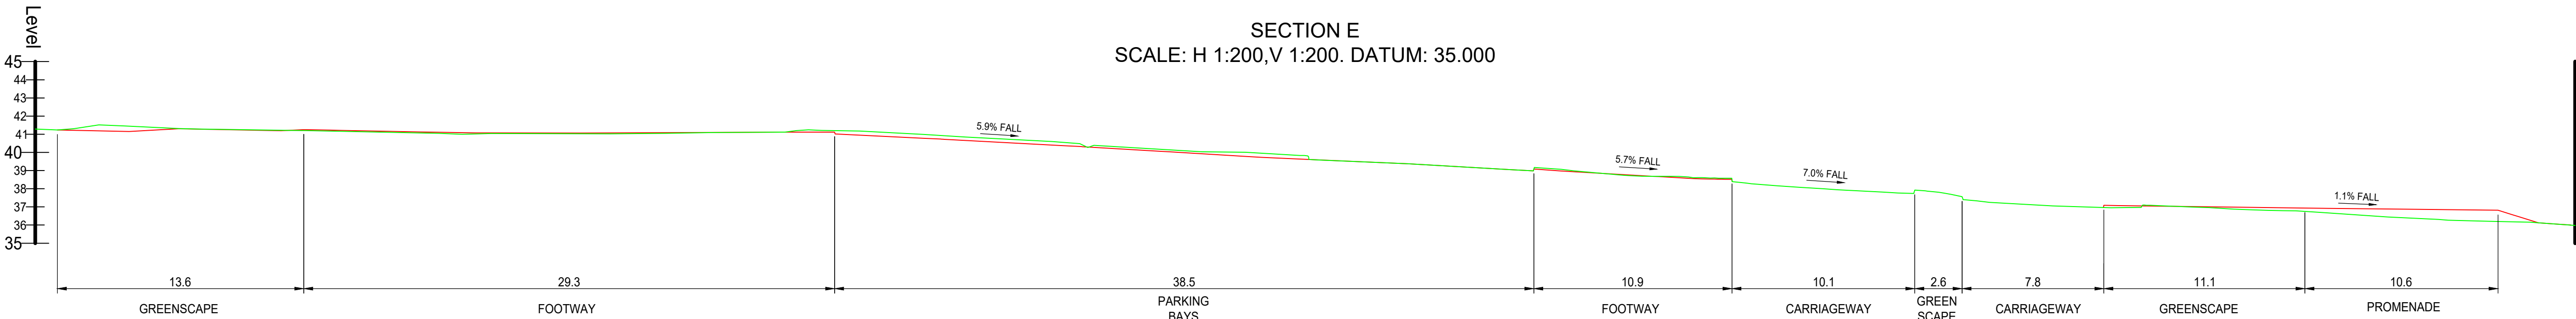
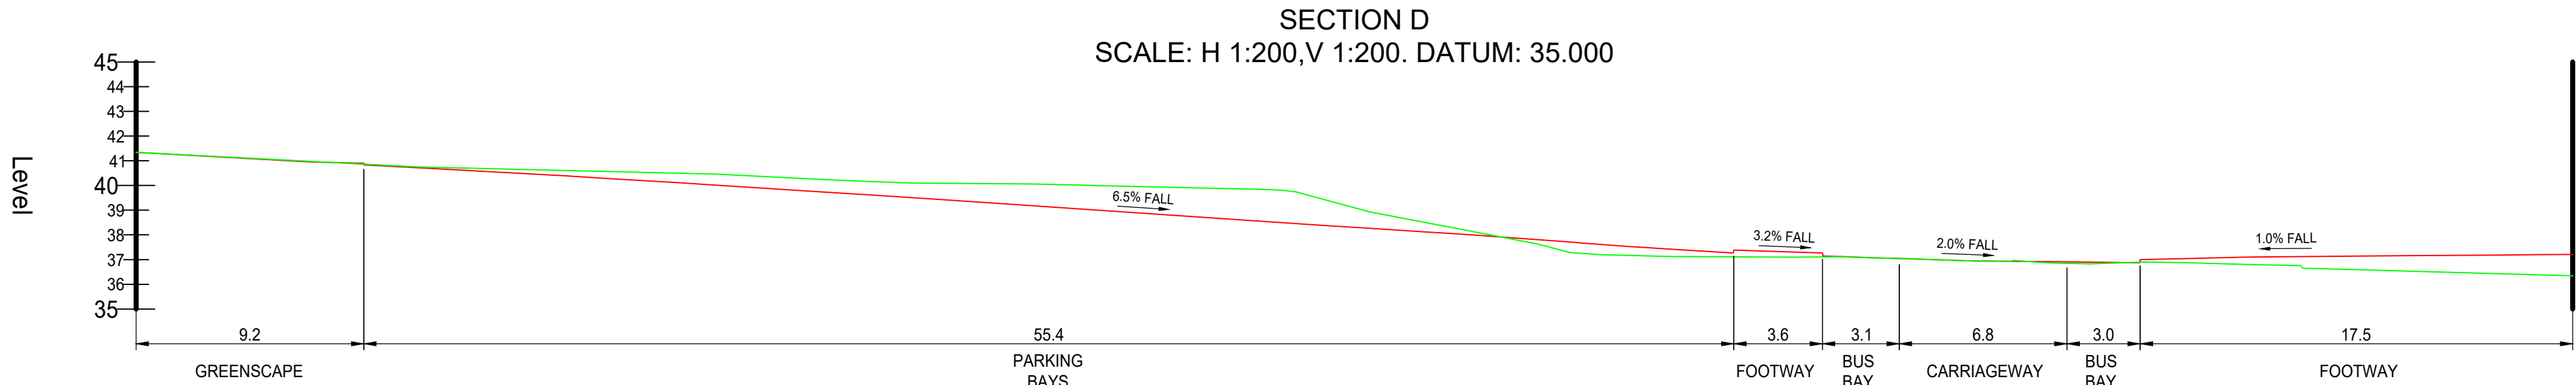
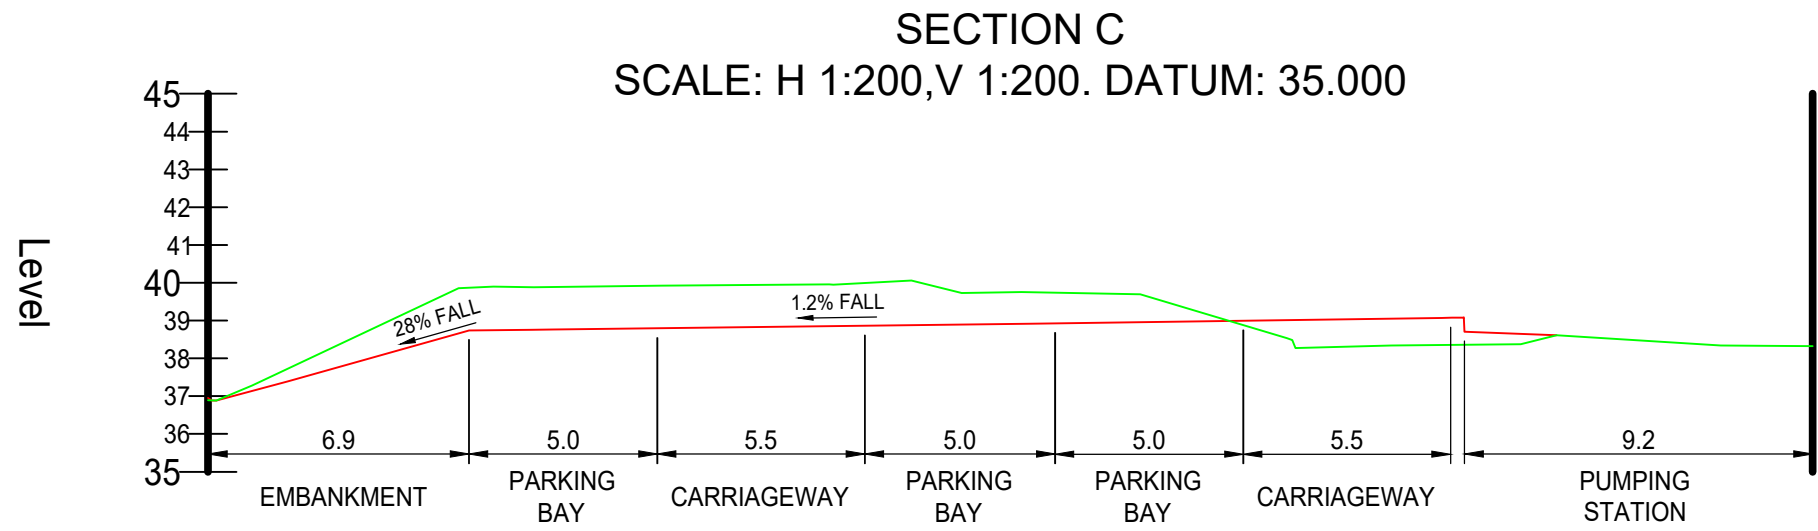
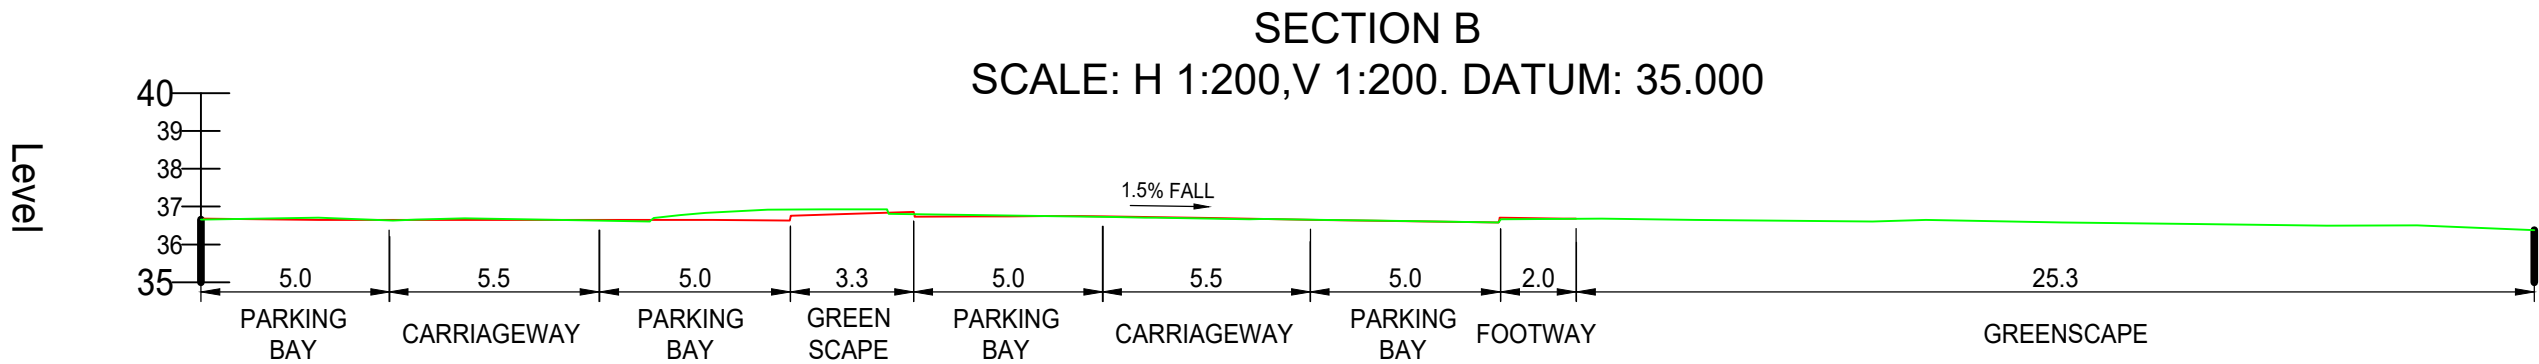


FILE LOCATION PATH: P:\CIVIC IRELAND\PROJECTS HOT131022 HODSON BAY\004 BIM\CIVIL\SCIVIL 2031022-CIV-XX-XX-S-C-HODSON BAY GENERAL ARRANGEMENT_V4.DWG

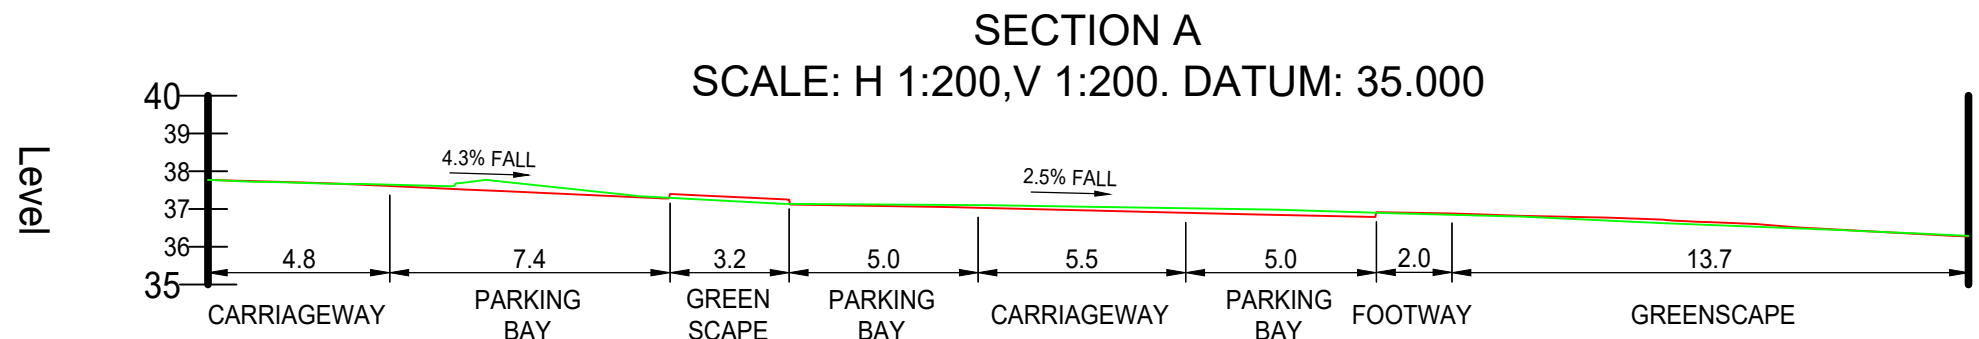

- STANDARD NOTES
- THIS DRAWING IS TO BE READ IN CONJUNCTION WITH ALL RELEVANT ARCHITECTS AND ENGINEER'S DRAWINGS AND THE SPECIFICATIONS.
 - THIS DRAWING SHOULD NOT BE SCALED.
 - ALL DIMENSIONS ARE TO BE VERIFIED BY THE CONTRACTOR ON SITE.
 - ALL DISCREPANCIES SHOULD BE REPORTED TO C.A/E.A. PRIOR TO THE COMMENCEMENT OF WORKS.
- © CIVIC LIMITED
© TAILTE ÉIREANN - SURVEYING.
LICENCE NUMBER: CYAL5044143

KEY:

PROPOSED SURFACE

EXISTING SURFACE

- NOTES
- FOR SECTION LOCATIONS REFER TO GENERAL ARRANGEMENT DRAWINGS 00101 TO 00109

10.07.26	1	PLANNING	SG	AM
17.03.26	0	INFORMATION	SG	AM
DATE	REV	DESCRIPTION	DRAWN	CHKD

CIVIC

team-civic.com

PROJECT

HODSON BAY
ROSCOMMON COUNTY COUNCIL

TITLE

SECTIONS
SHEET 1 OF 2

DRAWING STATUS				STATUS CODE	
PLANNING				P3	
CE PROJECT No.	SCALE @ A1	DATE CREATED	DRAWN	CHECKED	
31022	1:200	17.03.26	SG	AM	
DRAWING No.				REV	
31022-DR-CIV-CE-00501				1	



Rialtas na hÉireann
Government of Ireland



Arna chomhchistiú ag
an Aontas Eorpach

Co-funded by the
European Union



Tionól Reigiúnach Oirthir agus Lár-Tíre
Eastern and Midland Regional Assembly



Fáilte
Ireland

ROS
COM
MON

Comhairle Contae
Ros Comáin
Roscommon
County Council

Waterways
Ireland

THE HODSON BAY WATERFRONT
PARK PROJECT IS CO-FUNDED BY
THE GOVERNMENT OF IRELAND
AND THE EUROPEAN UNION
THROUGH THE EU JUST
TRANSITION FUND

FILE LOCATION PATH: P:\CIVIC IRELAND\PROJECTS HOT131022-HODSON BAY\004 BIM\CIVIL\CIVIL 20131022-CIV-XX-XX-S-C-HODSON BAY GENERAL ARRANGEMENT_V4.DWG

