


Copyright and ownership of this drawing is vested in RKD Architects, whose prior written consent is required for its use or reproduction or for publication to any third party. All rights reserved by the law of copyright, and by international copyright conventions are reserved to RKD Architects and may be protected by court proceedings for damages and/or injury and costs. RKD Architects' Quality Management Systems independently certified to ISO 9001:2015.

Site Boundary
sqm 89273
(8.9273ha)

Under
Const



Key Pla

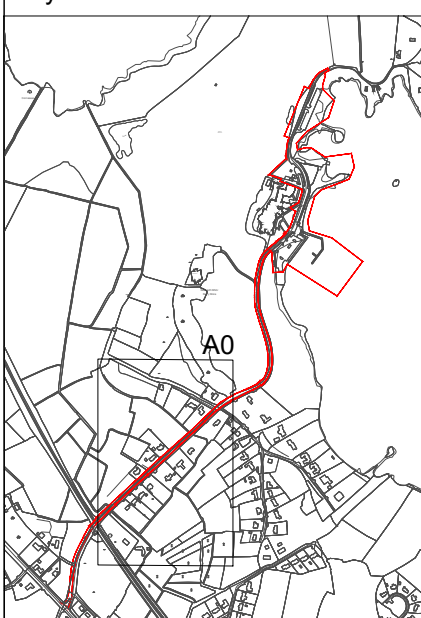

The Hodson Bay Waterfront Park Project is co-funded by the Government of Ireland and the European Union through the EU Just Transition Fund

[illegible]

P1	21.07.20	HB	Planning Submission
REV	DATE	CHK BY	DESCRIPTION

STATUS	PLANNING
PROJECT	Hodson Bay Waterfront Pa

PROJECT ADDRESS	Hodson Bay, Co. Roscomr
-----------------	-------------------------

DWG TITLE	Existing Site Layout Plan
DWG NO	HB-RKD-ZZ-ZZ-DR-A-100

REV P1	PROJECT NO 25012	SCALE 1:50
-----------	---------------------	---------------

DATE JULY 2026 CDM SR CHG HR
BK B

RKD
The Dight Building,
8 Newmarket,
The Liberties, Dublin 6,
D06 T2TX
+353 1 668 9255
mail@rkd.ie
rkd.ie