


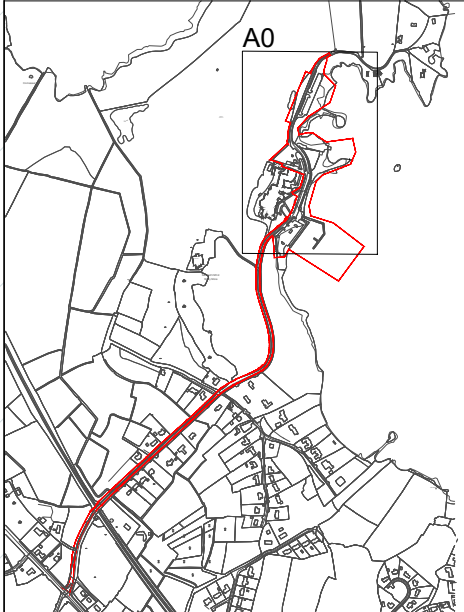

Lough Ree



The Hodson Bay Waterfront Park Project is co-funded by the Government of Ireland and the European Union through the EU Just Transition Fund

[illegible]

P1	21.07.26	HB	Planning Submission
REV	DATE	CHK BY	DESCRIPTION
STATUS			
PLANNING			
PROJECT			
Hodson Bay Waterfront Park			

PROJECT ADDRESS	Hodson Bay, Co. Roscommon
DWG TITLE	Proposed Site Layout Plan A
DWG NO	HB-RKD-ZZ-ZZ-DR-A-1020

REV P1	PROJECT NO 25012	SCALE 1:500
DATE JULY 2026	DRN SR	CHK HB

