




ITEM / ELEMENT		NAME	% of sqm	Planting principle	Size	Amount (units)
TREES						
Large trees	Ag	Alnus glutinosa - Common alder			4-5 x tr WR30-35	4
	Ulg	Ulmus glabra - Elm			4-5 x tr WR30-35	2
	Que	Quercus robur - English oak			4-5 x tr WR30-35	6
	Pop	Populus tremula - Aspen			4-5 x tr WR30-35	6
Medium and small trees	Prup	Prunus padus - Bird cherry			4-5 x tr WR30-35	47
	Cra	Crataegus monogyna			3-4 x tr WR18-20	23
	Prua	Prunus avium - Sweet cherry			4-5 x tr WR30-35	15
	Fra	Fraxinus excelsior			4-5 x tr WR30-35	30
	Sora	Sorbus aria			3-4 x tr WR20-25	10
	Bet	Betula pendula - Silver birch			4-5 x tr WR30-35	27
	Sor	Sorbus aucuparia - Rowan			4-5 x tr WR30-35	9
	Multi-Stem trees / shrubs	Euo			Euonymus europaeus - Spindle	
Mal		Malus sylvestris	Multi-stem 300/350	9		
Vib		Viburnum opulus	Multi-stem 300/350	10		
Ilex		Ilex aquifolium - Common holly	Multi-stem 300/350	9		
Wet Area Trees	Bep	Betula pubescens - Downy Birch			3-4 x tr WR30-35	15
	Sal	Salix alba - Willow			4-5x tr WR30-35	1
	Sac	Salix cinerea			Multi-stem 300/350	7
TREES PLANTED						
Total per size			68%		3-4 x tr WR30-35	162
Total per size			4%		3-4 x tr WR20-25	10
Total per size			10%		3-4 x tr WR18-20	23
Total per size			19%		Multi-stem 300/350	45
Total						240

TREES SCHEDULE

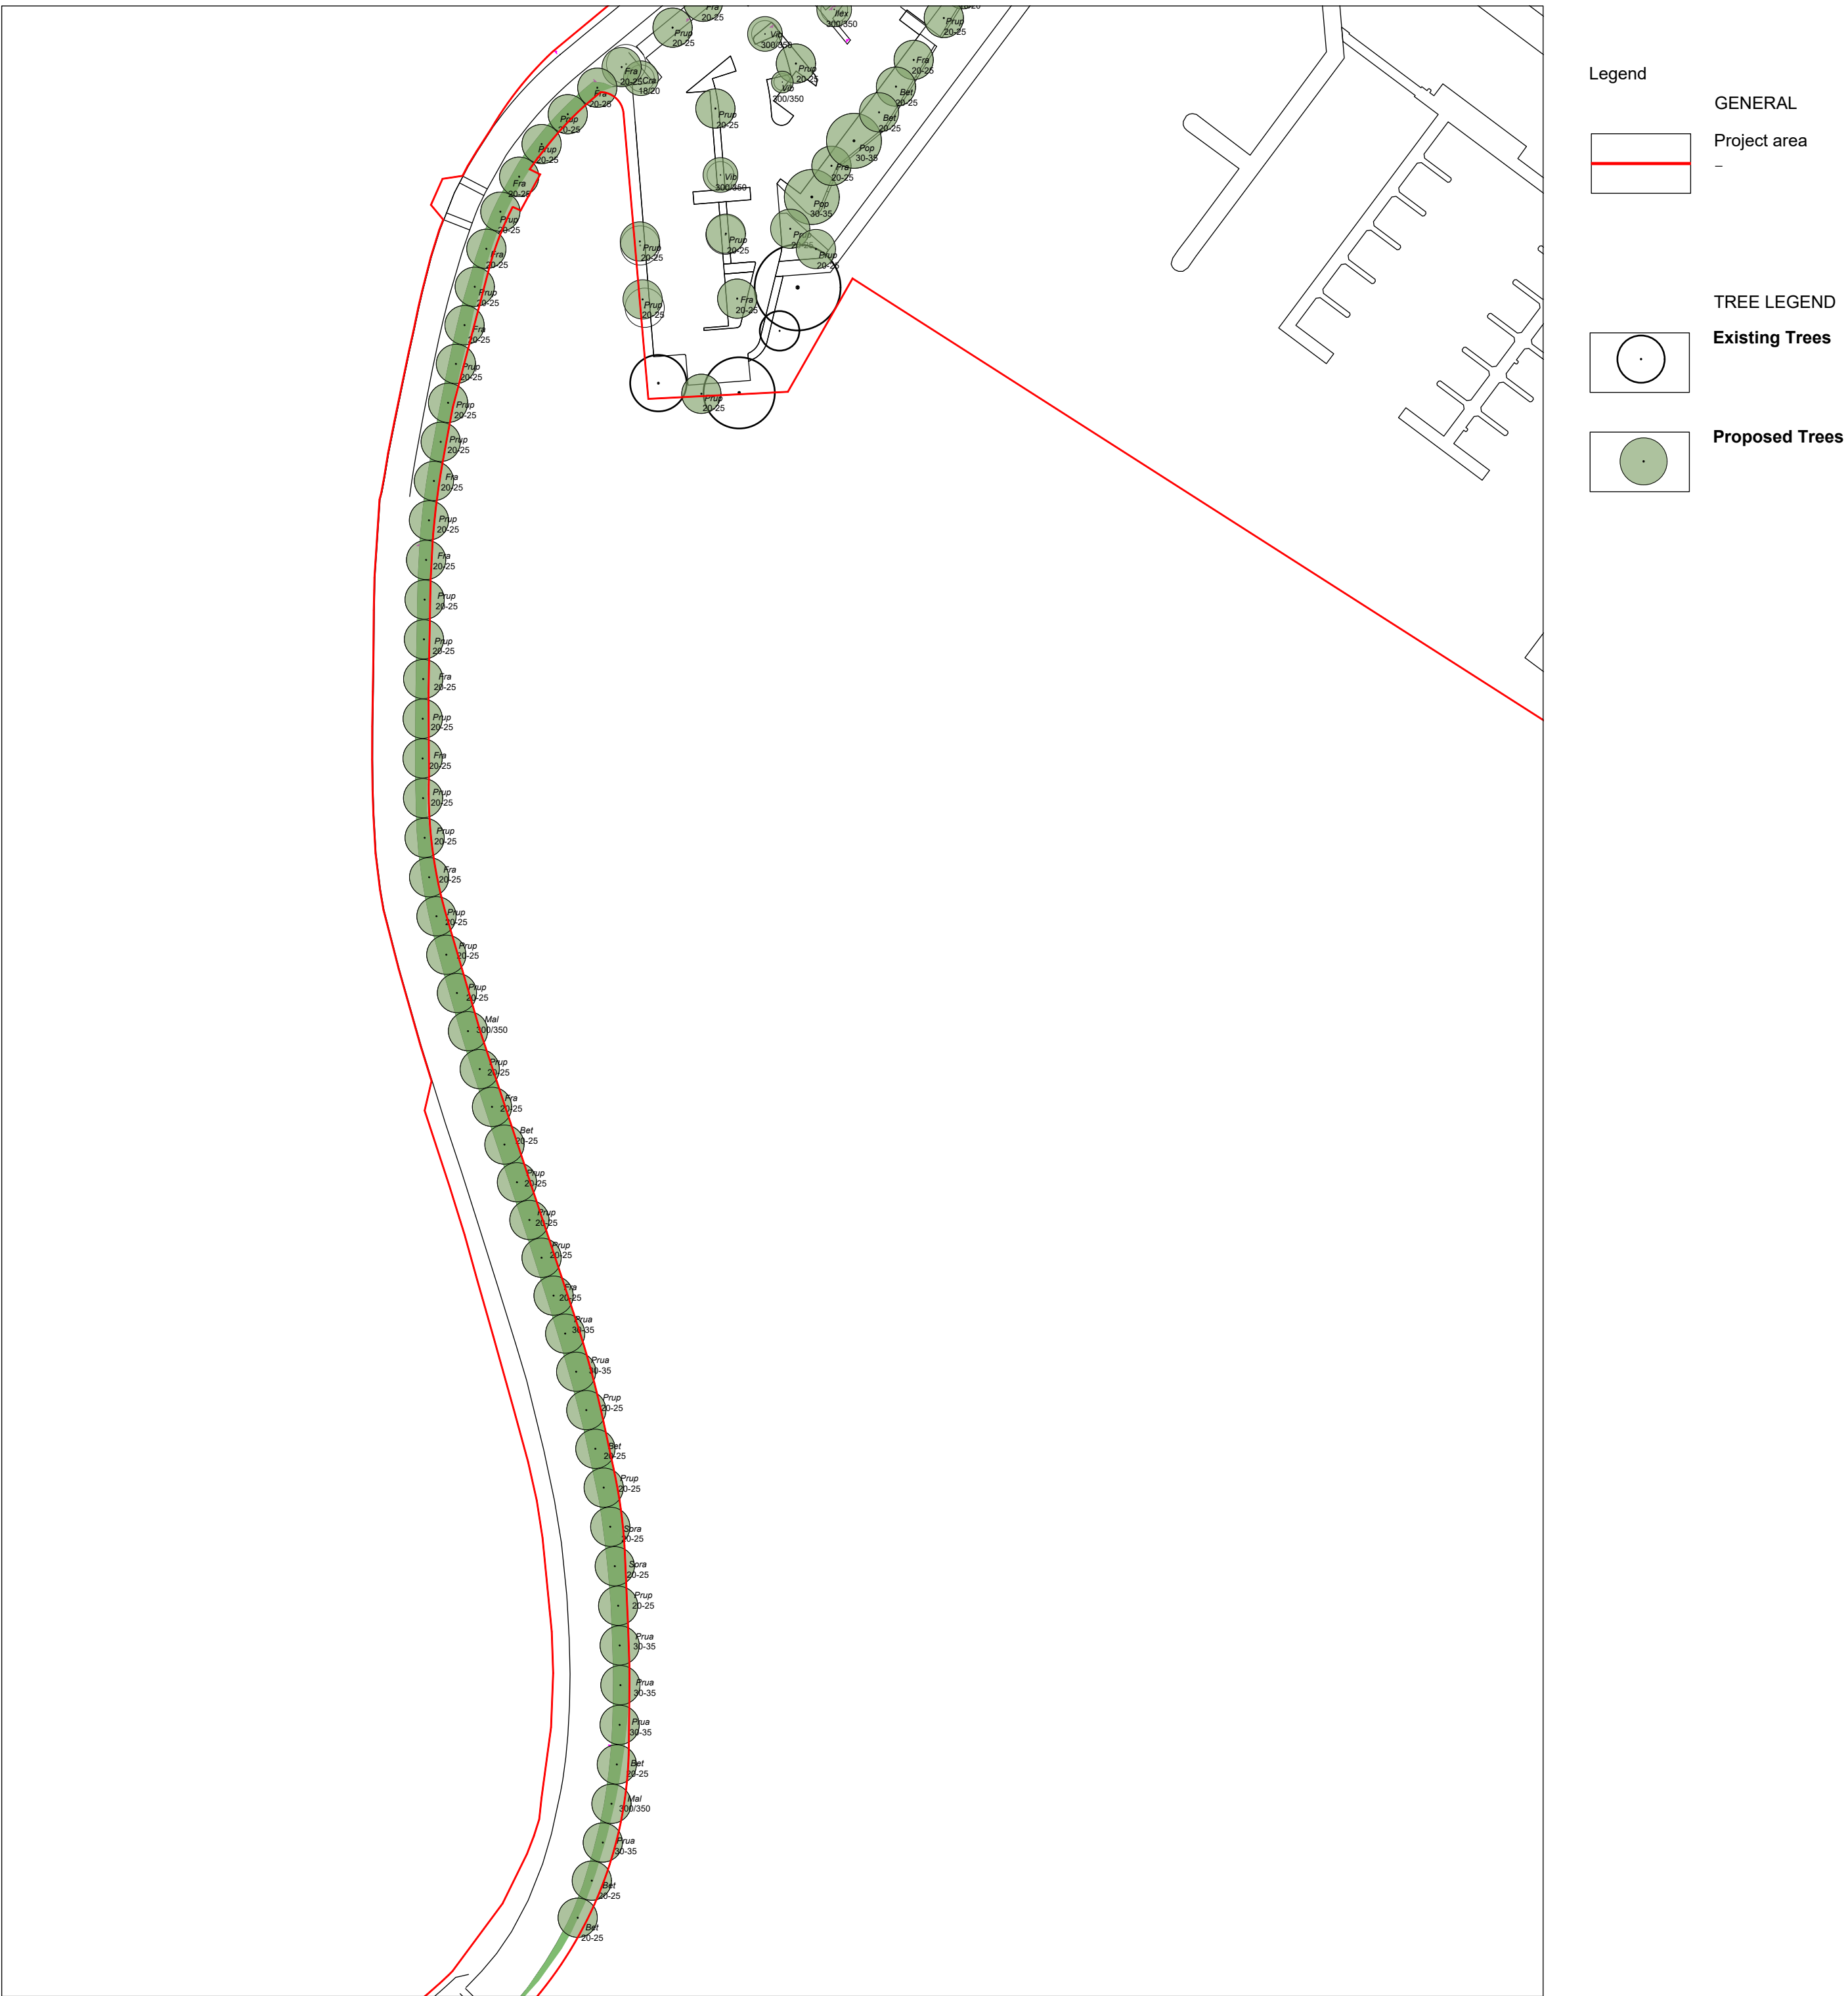

Legend

GENERAL

Project area

TREE LEGEND

Existing Trees

Proposed Trees



Rialtas na hÉireann
Government of Ireland



Árna chomhoibriste ag
an Aontas Eorpach
Co-funded by the
European Union



Tionól Reigiúnach
Oirthir agus Lár-Tíre
Eastern and Midland
Regional Assembly



Fáilte
Ireland




Ros Comaun
Ros Comaun
Roscommon
County Council




Waterways
Ireland

THE HODSON BAY WATERFRONT PARK
PROJECT IS CO-FOUNDED BY THE
GOVERNMENT OF IRELAND AND THE
EUROPEAN UNION THROUGH THE EU
JUST TRANSITION FUND

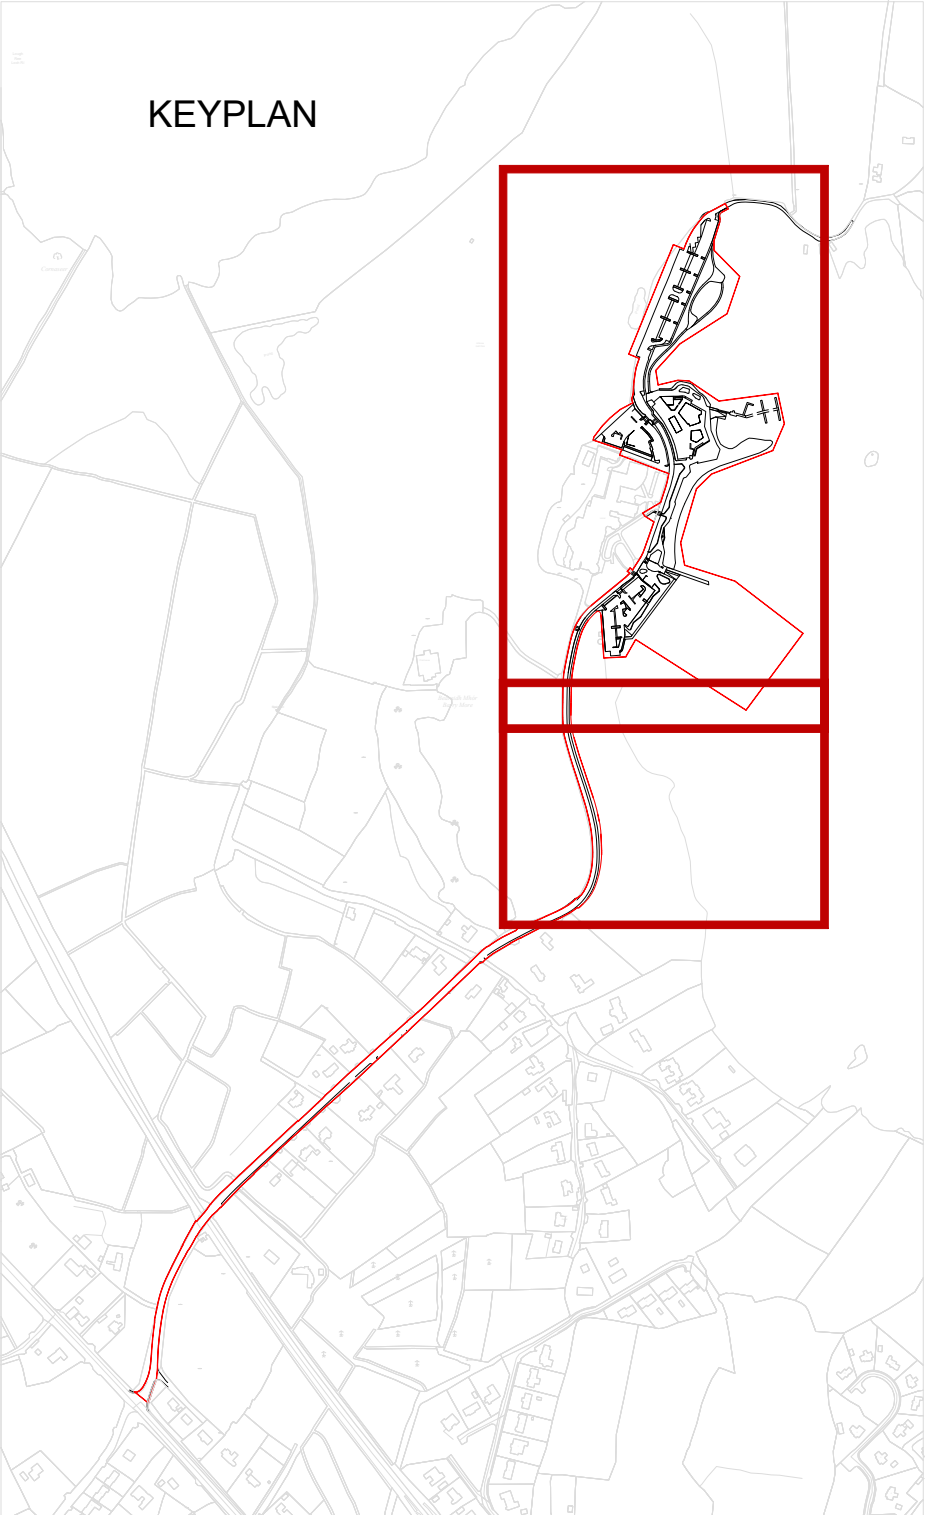

This drawing is based upon the following base drawings:
Dísz felirát is gebaseert op de volgende onderliggers:

TEKENING	ANDERSWIJNING	HERWIDEERDOK	OPMERK

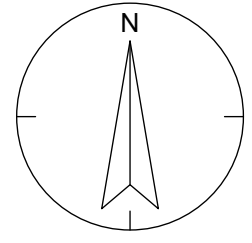

LOCATION		HODSON BAY CO. ROSCOMMON IRELAND	
PUBLIC REALM			
DOCUMENT NAME		DATE	
PROPOSED TREES PLAN		10-08-26	
DOCUMENT CODE	PROJECT	DESIGN	DESIGNER
001201	-	R00	AF
PHASE	PROJECT NUMBER	SCALE	FORMAT
PLANNING	25-006	1-1000	A0
OKRA		YOUR CONSULTANTS	FILE NAME
			25-08-2024_Planing Plan.dwg