





Legend		
GENERAL		
	Project area	
	Existing Green	
PLANTING BEDS		
	Perennials & Shrub (maximum height 1 m.) (Raingardens) Refer to Detail-2 of 1401	2410 sq.m.
	Perennials & Shrub (maximum height 1 m.) (Public realm) Refer to Detail-3&4 of 1401	1060 sq.m.
	Planting bed Type 3 Water Sports terrace	125 sq.m.
	Cut Grass Open Lawn mixed with Wildflowers	4186 sq.m.
	Ornamental Grass Woodland Understorey Grass	3088 sq.m.
	Hedge Playground	
TREES		
	Proposed and existing trees Refer to tree replanting scheme	

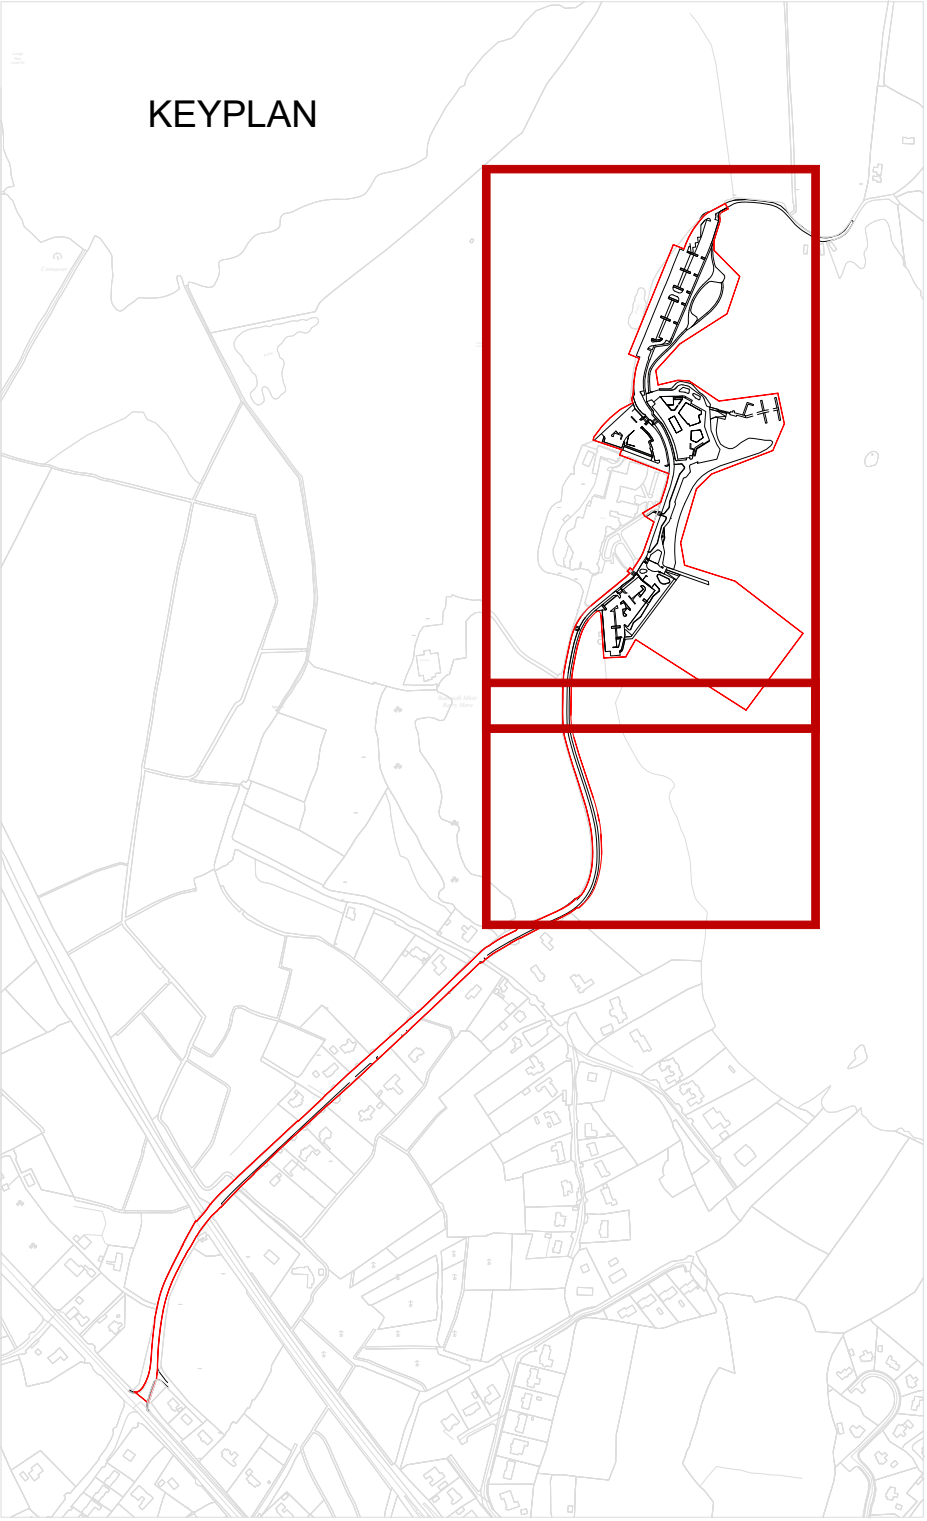

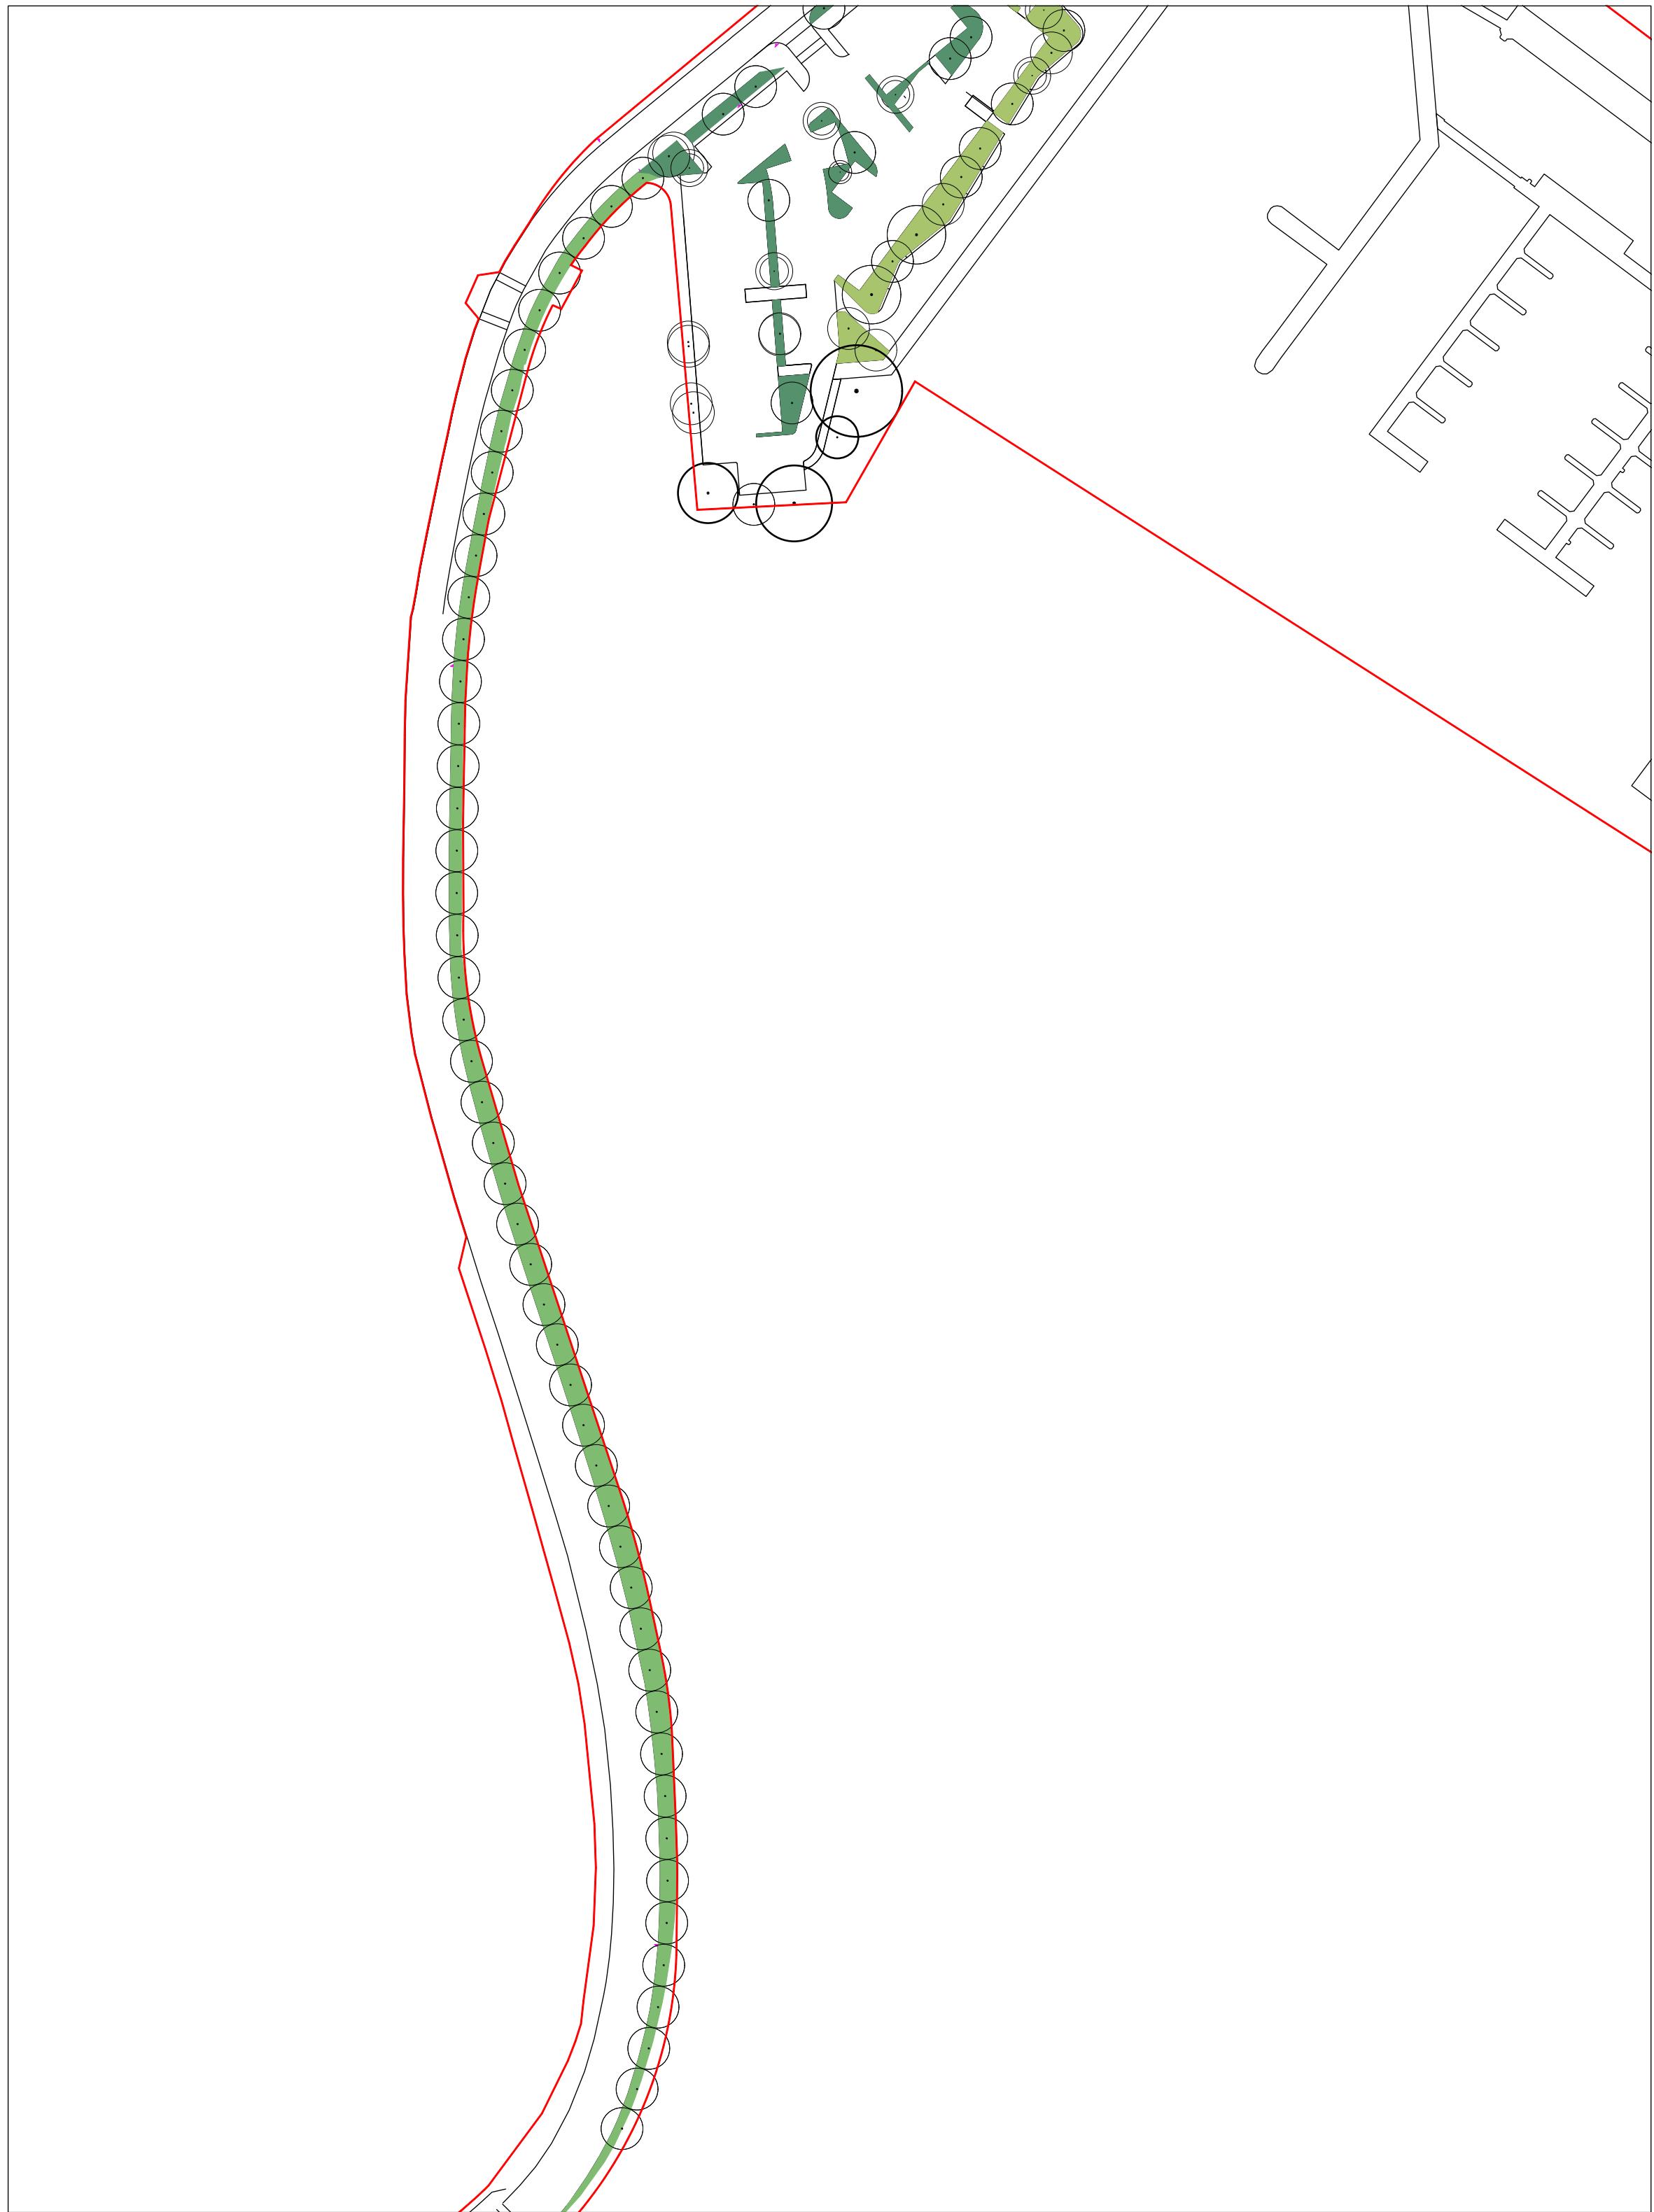

Riailtas na hÉireann
Government of Ireland



Arna chomhoibriú ag
an Aontas Eorpach
Co-funded by the
European Union



Tionól Reigiúnach
Oirthir agus Lár-Tíre
Eastern and Midland
Regional Assembly



Fáilte
Ireland



ROS
COMÁN
Comhairle Contae
Ros Comáin
Roscommon
County Council




Waterways
Ireland

THE HODSON BAY WATERFRONT PARK
PROJECT IS CO-FOUNDED BY THE
GOVERNMENT OF IRELAND AND THE
EUROPEAN UNION THROUGH THE EU
JUST TRANSITION FUND

This drawing is based upon the following base drawings:
Ditte tekening is gebaseerd op de volgende onderliggers:

TEKENING	ANDERSNOVEN	WISSELDOERDOOR	DEKING

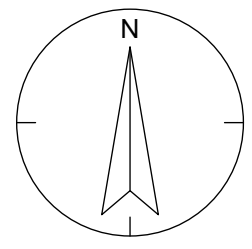

LOCATION		HODSON BAY WATERFRONT PARK	
PUBLIC REALM		HODSONBAY CO. ROSCOMMON IRELAND	
DOCUMENT NAME		DATE	
PROPOSED PLANTING PLAN		10-08-26	
DOCUMENT CODE	ENTRY 1	ENTRY	DRAWN BY
001203	+	R00	AF
PHASE	PROJECT NUMBER	SCALE	FORMAT
PLANNING	25-006	1-1000	A0
DRAWN BY: JESSICA HARRINGTON CHECKED BY: JESSICA HARRINGTON DATE: 2017-08-26 THE NETWORKS		TEAM CONSULTANTS	
OKRA		FILE NAME: 25-006-0001_Planting Plan.dwg	