




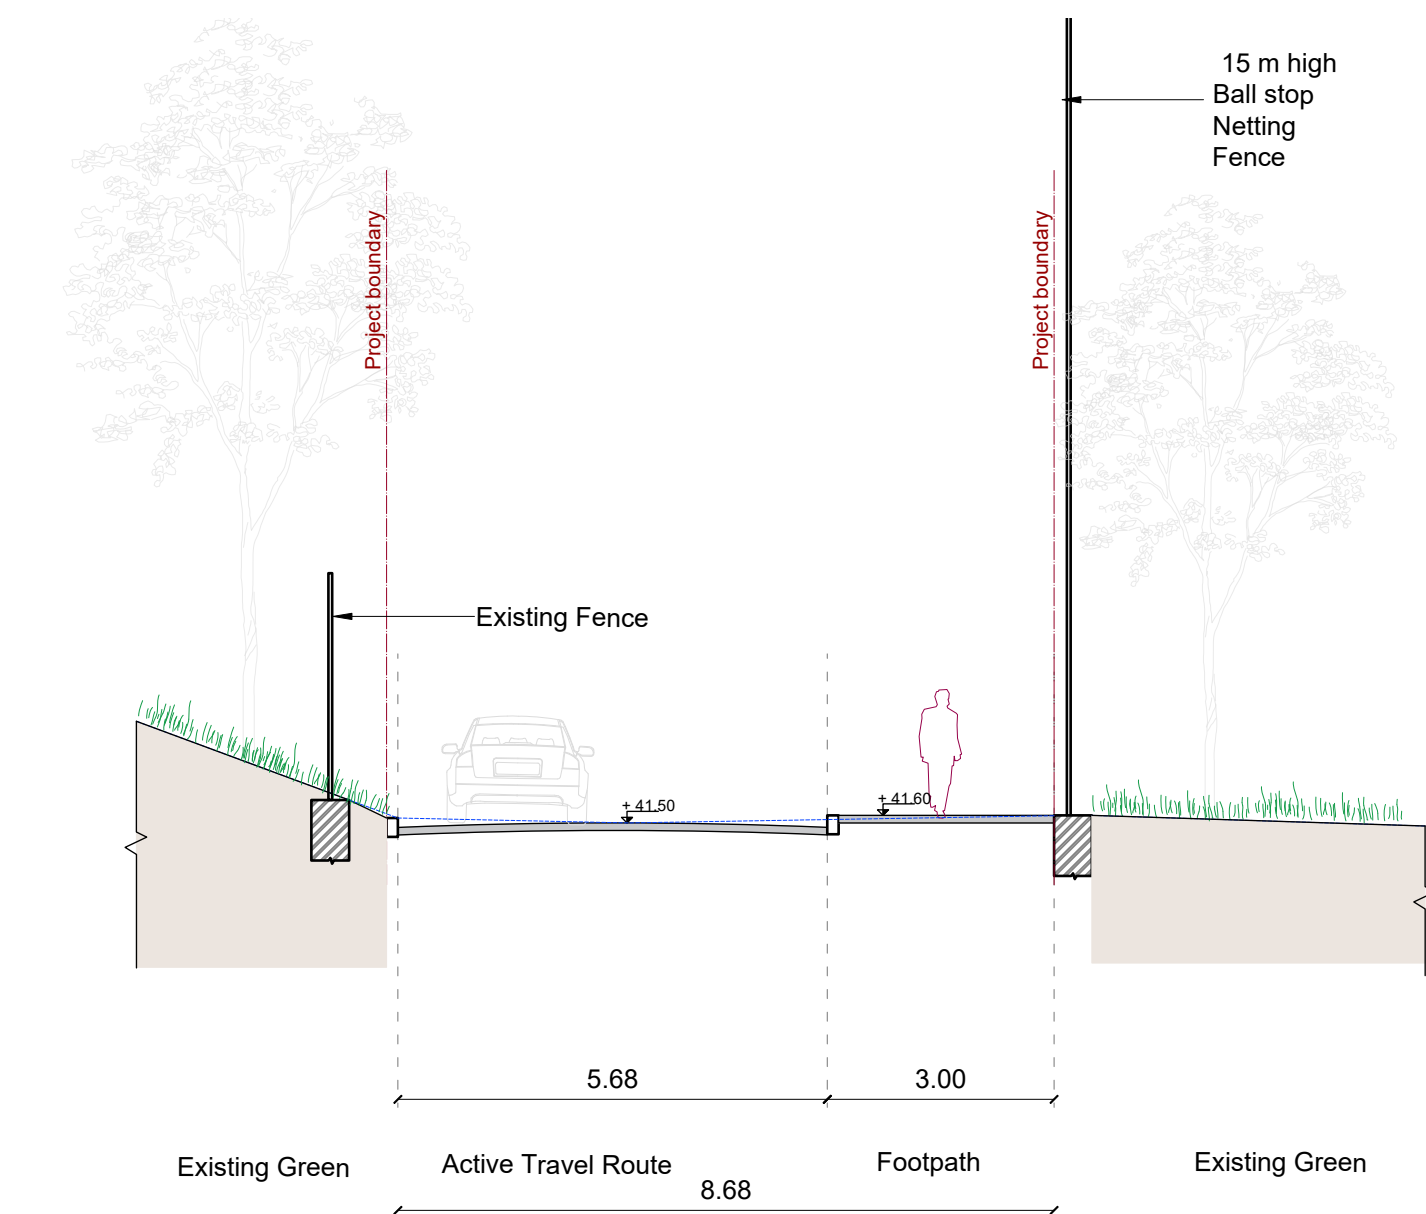


1 ACTIVE TRAVEL ROUTE

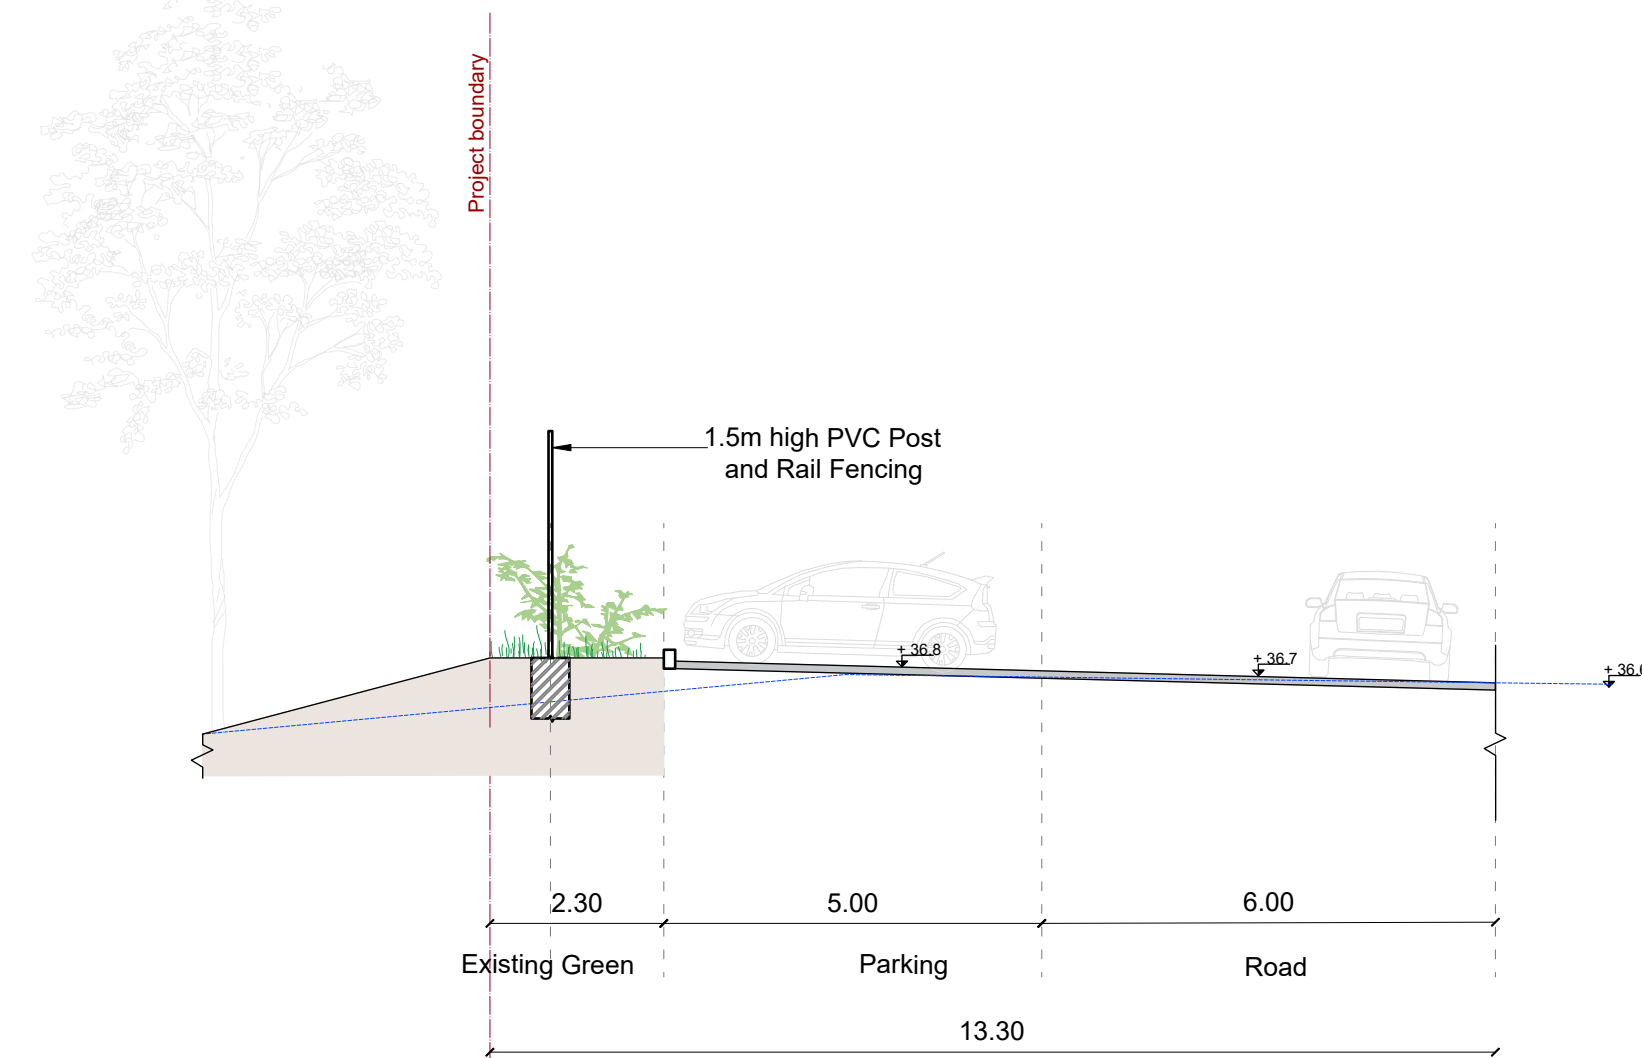


2 MARINA PARKING

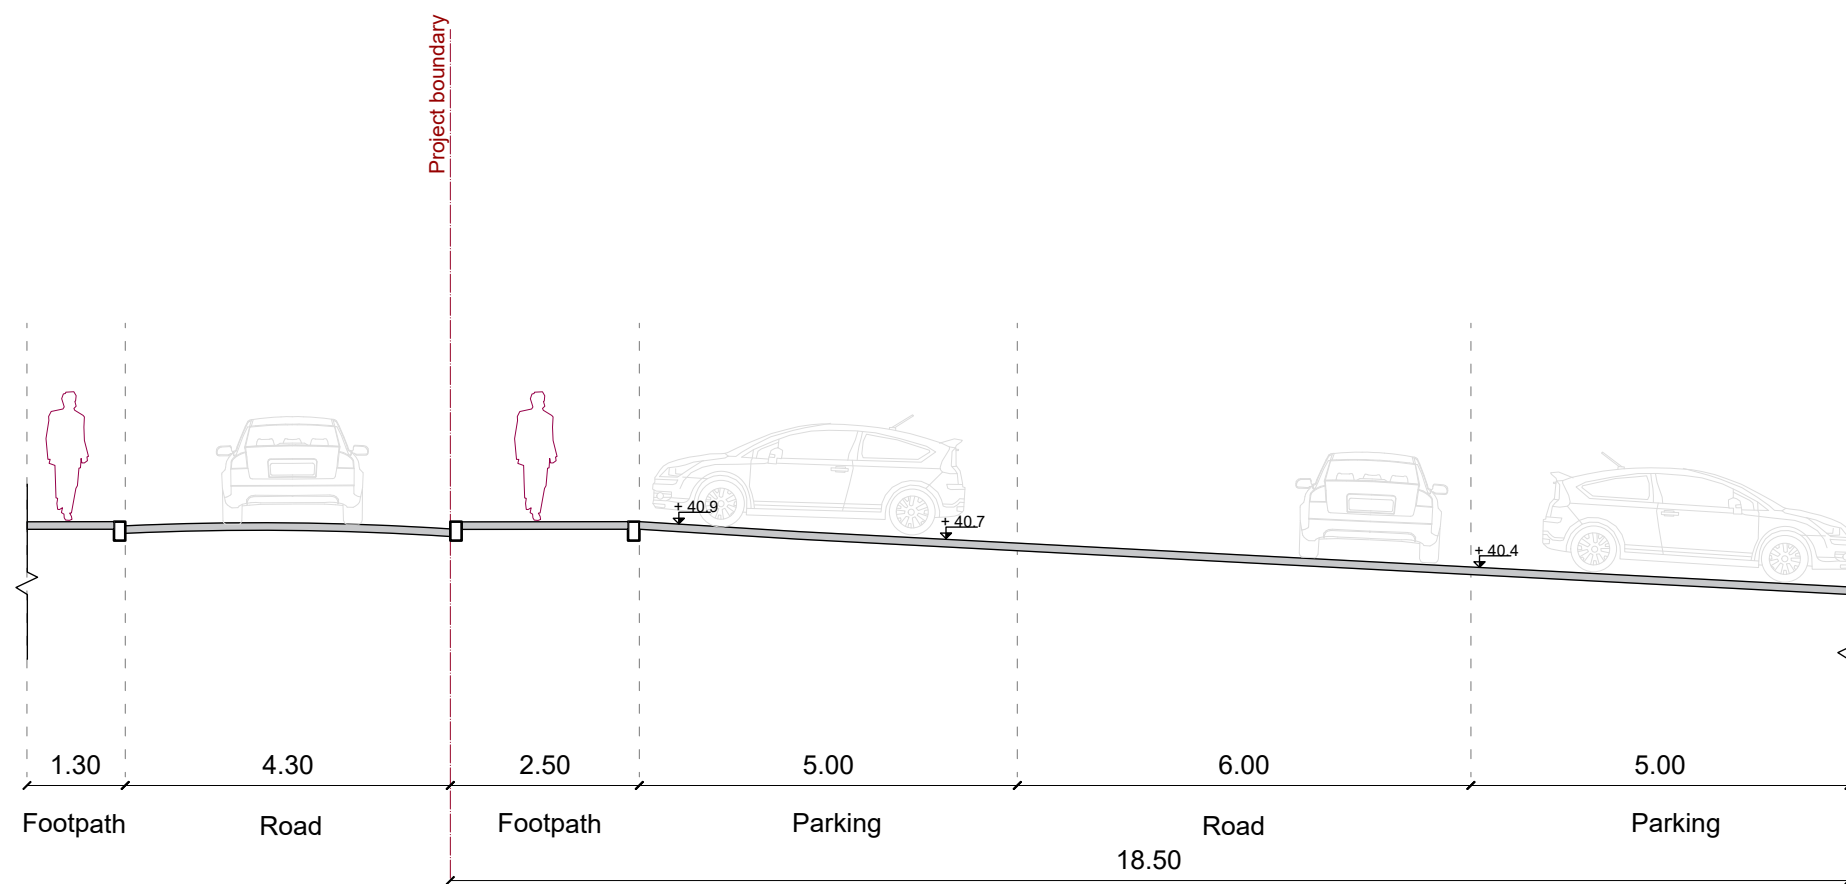


3 HOTEL PARKING

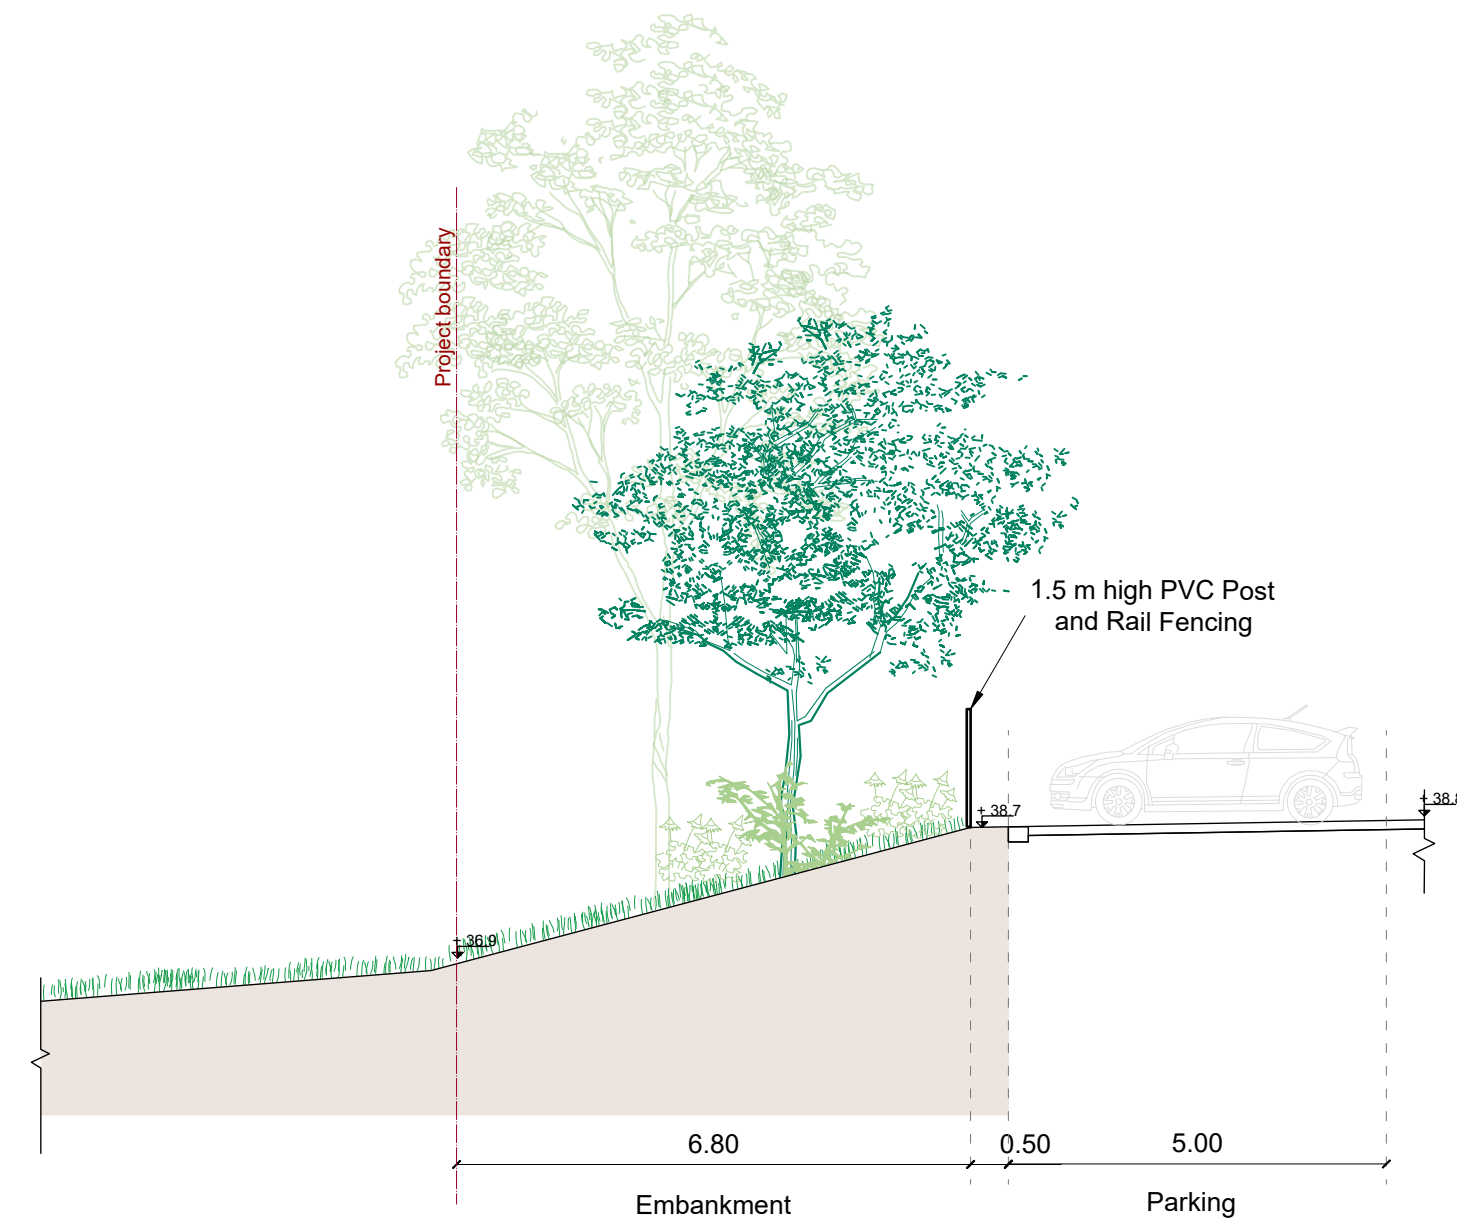

4 CAR PARKING

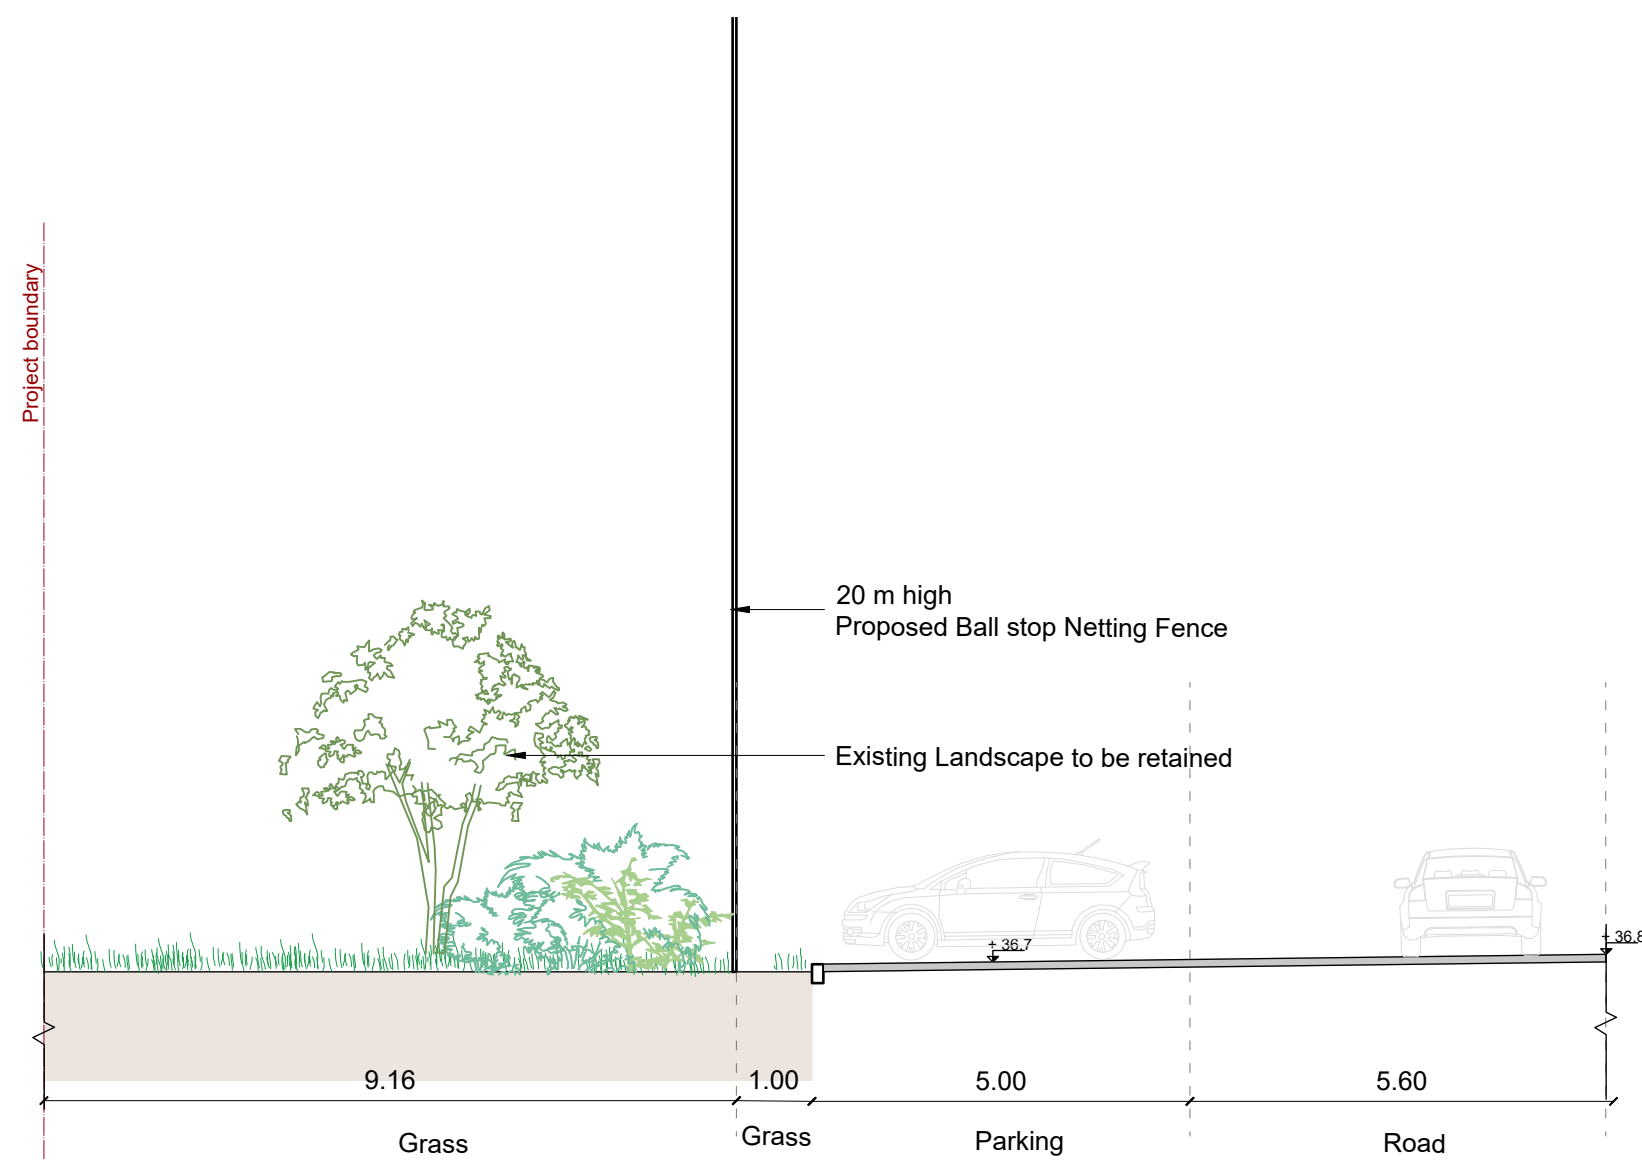


5 GOLF CLUB

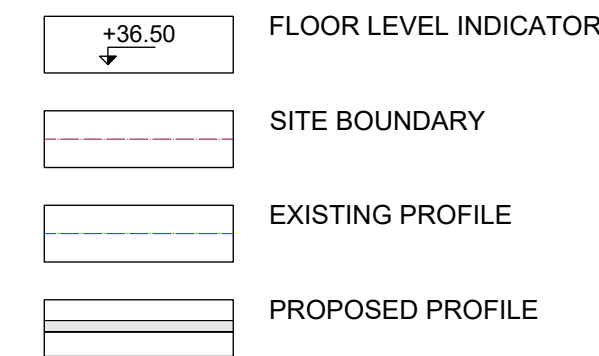

1


KEYPLAN

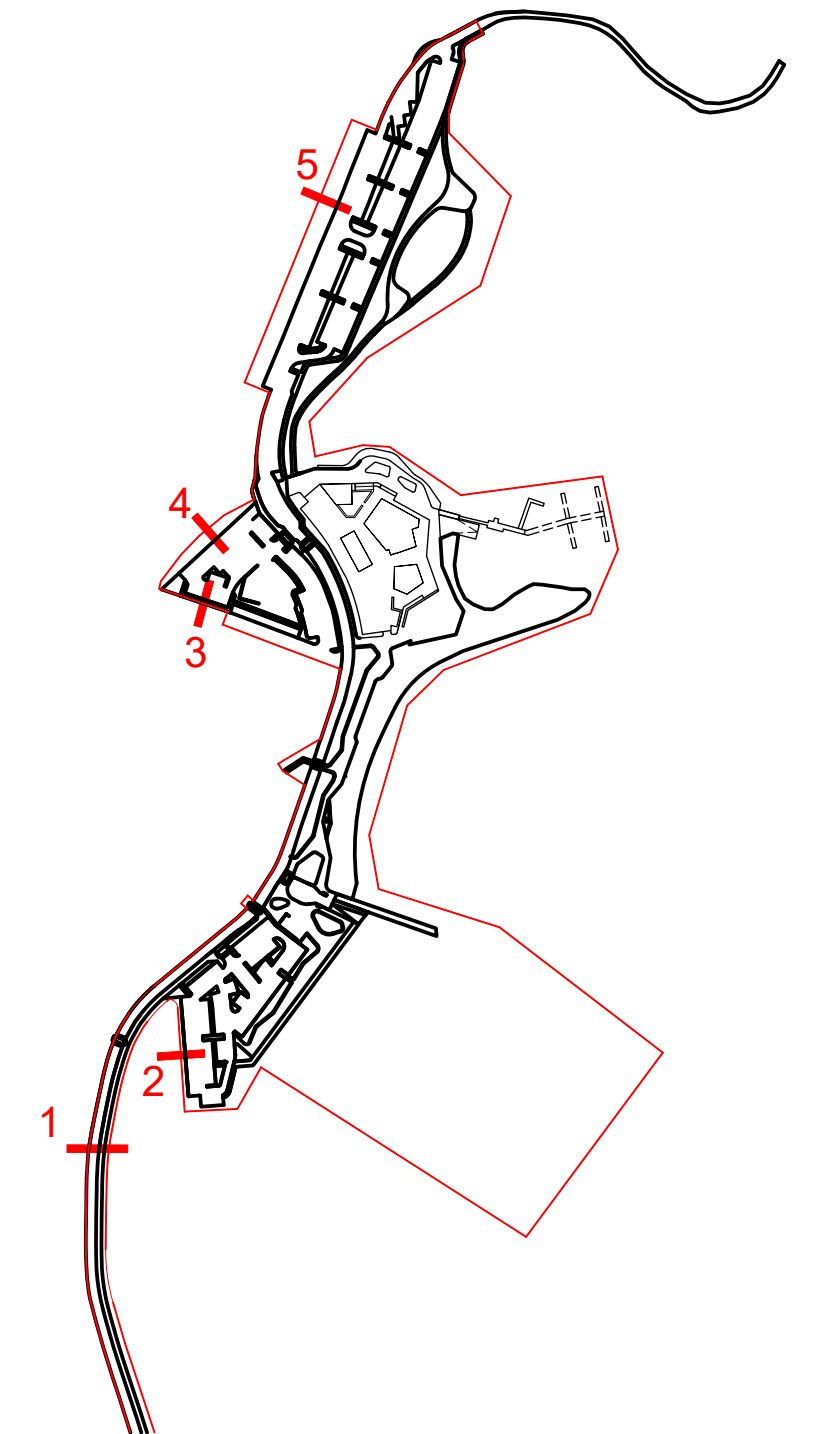

DISCLAIMER
Dimensions in meters, unless otherwise stated. Heights in meters relative to NAP (Normal Amsterdam Ordnance Datum), unless otherwise stated.
All dimensions must be verified on-site. If dimensions deviate, the client and landscape architect must be notified.
OKRA drawings are design drawings and must always be further developed into engineering drawings.
The contractor must prepare working drawings prior to commencing work.
Working drawings must be submitted to the landscape architect for approval.
The contractor must prepare material samples, test areas, and/or mock-ups and submit them to the landscape architect for approval.
Execution must be based on approved drawings and materials.
OKRA assumes no responsibility for the work/constructions to be carried out.
This drawing may not be reproduced, published, or stored in an automated database, including photocopying and digital reproduction.
Written permission from OKRA is required for any form of use.

This drawing is based upon the following base drawings:
Deze tekening is gebaseerd op de volgende onderleggers:

TEKENING	OMSCHRIJVING	AANGELEVERD DOOR	DATUM
—	—	—	—
—	—	—	—
—	—	—	—
—	—	—	—
—	—	—	—
—	—	—	—
—	—	—	—
—	—	—	—
—	—	—	—

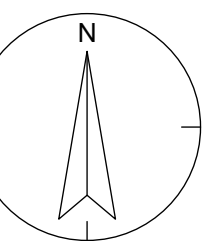



Rialtas na hÉireann
Government of Ireland



Arna chomhchistiú ag
an Aontas Eorpach
Co-funded by the
European Union



Tionól Reigiúnach
Oirthir agus Lár-Tíre
Eastern and Midland
Regional Assembly



Fáilte
Ireland



ROS
COM
Comhairle Contae
Ros Comáin
Roscommon
County Council



Waterways
Ireland

THE HODSON BAY WATERFRONT PARK
PROJECT IS CO-FOUNDED BY THE
GOVERNMENT OF IRELAND AND THE
EUROPEAN UNION THROUGH THE EU
JUST TRANSITION FUND

LOCATION			HODSON BAY WATERFRONT PARK		HODSONBAY CO. ROSCOMMON IRELAND	
PUBLIC REALM			DOCUMENT NAME		DATE	
CROSS SECTIONS (SITE BOUNDARY)			001303		31-07-26	
DOCUMENT CODE			STATUS		VERSION	
001303			—		R00	
DRAWN BY			AF		DATE	
PLANNING			PROJECT NUMBER		SCALE	
25-006			1:100		FORMAT	
A1			TEAM / CONSULTANTS		FILE NAME	
OKRA			OKRA Landscapscape/Urban Oudegracht 23 3511 AB Utrecht The Netherlands		OKRA_HBWP_Sections.dwg	