




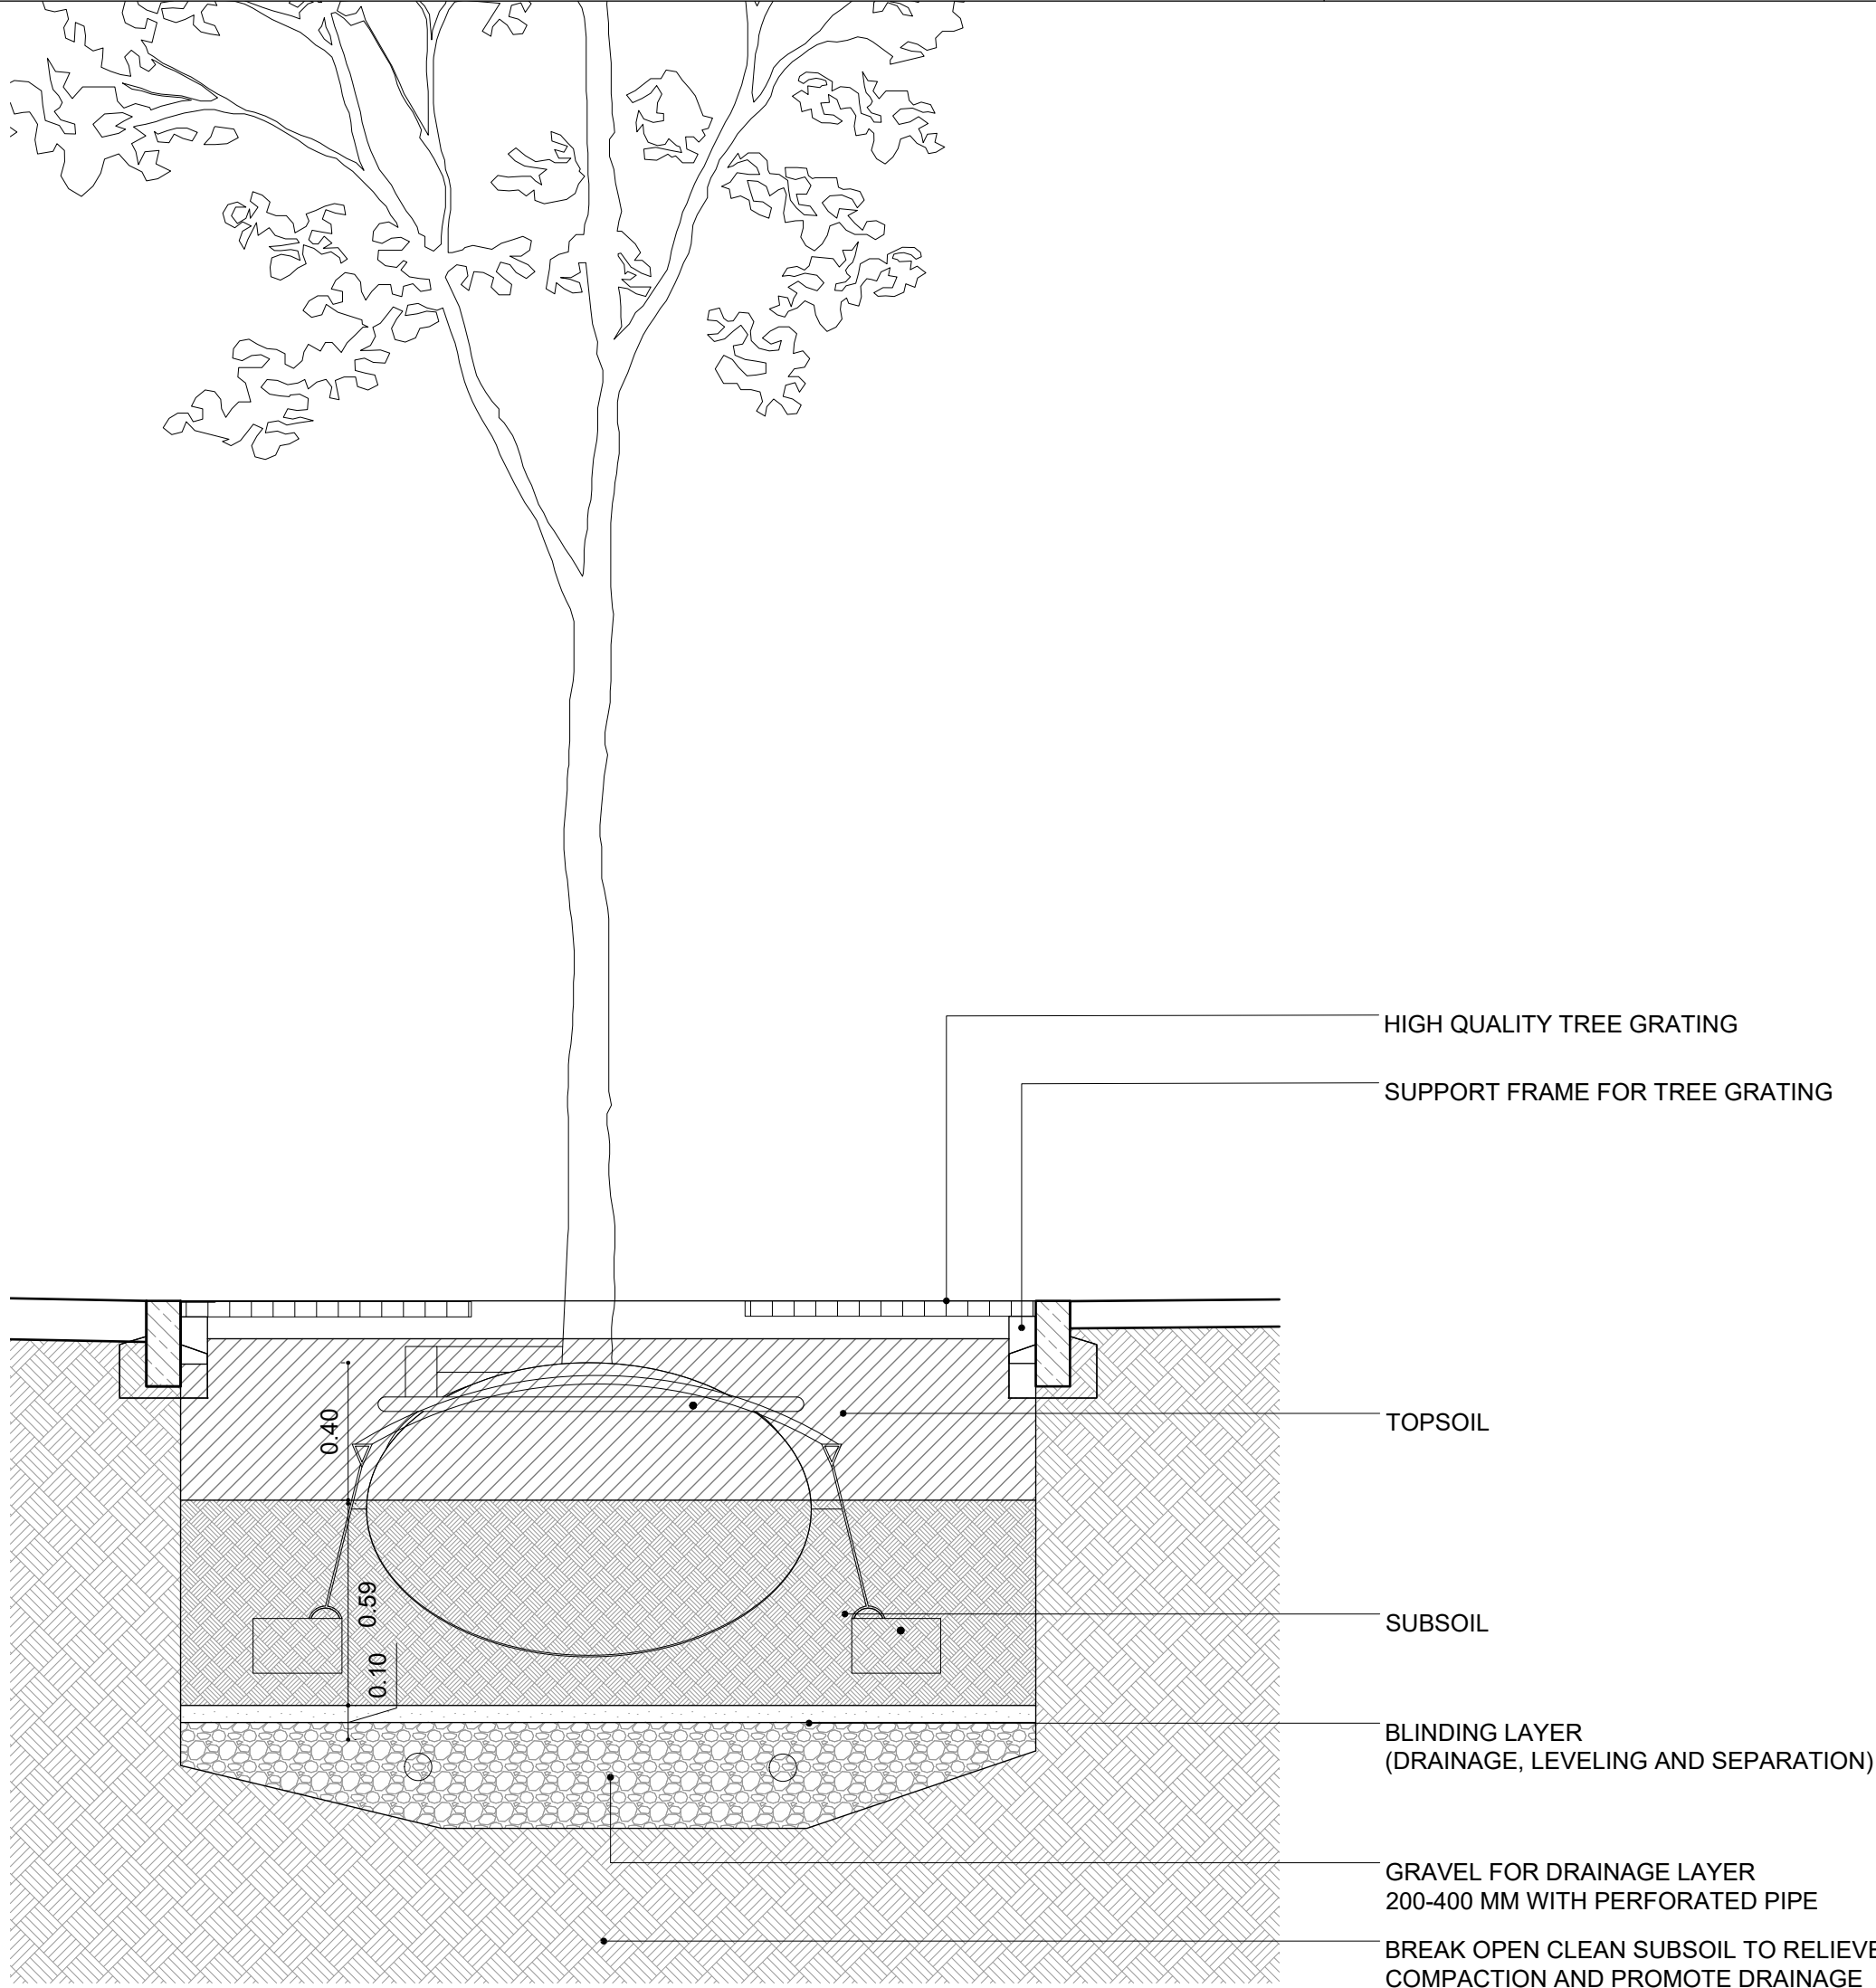


1 TYPICAL TREE GRATING IN THE PAVING

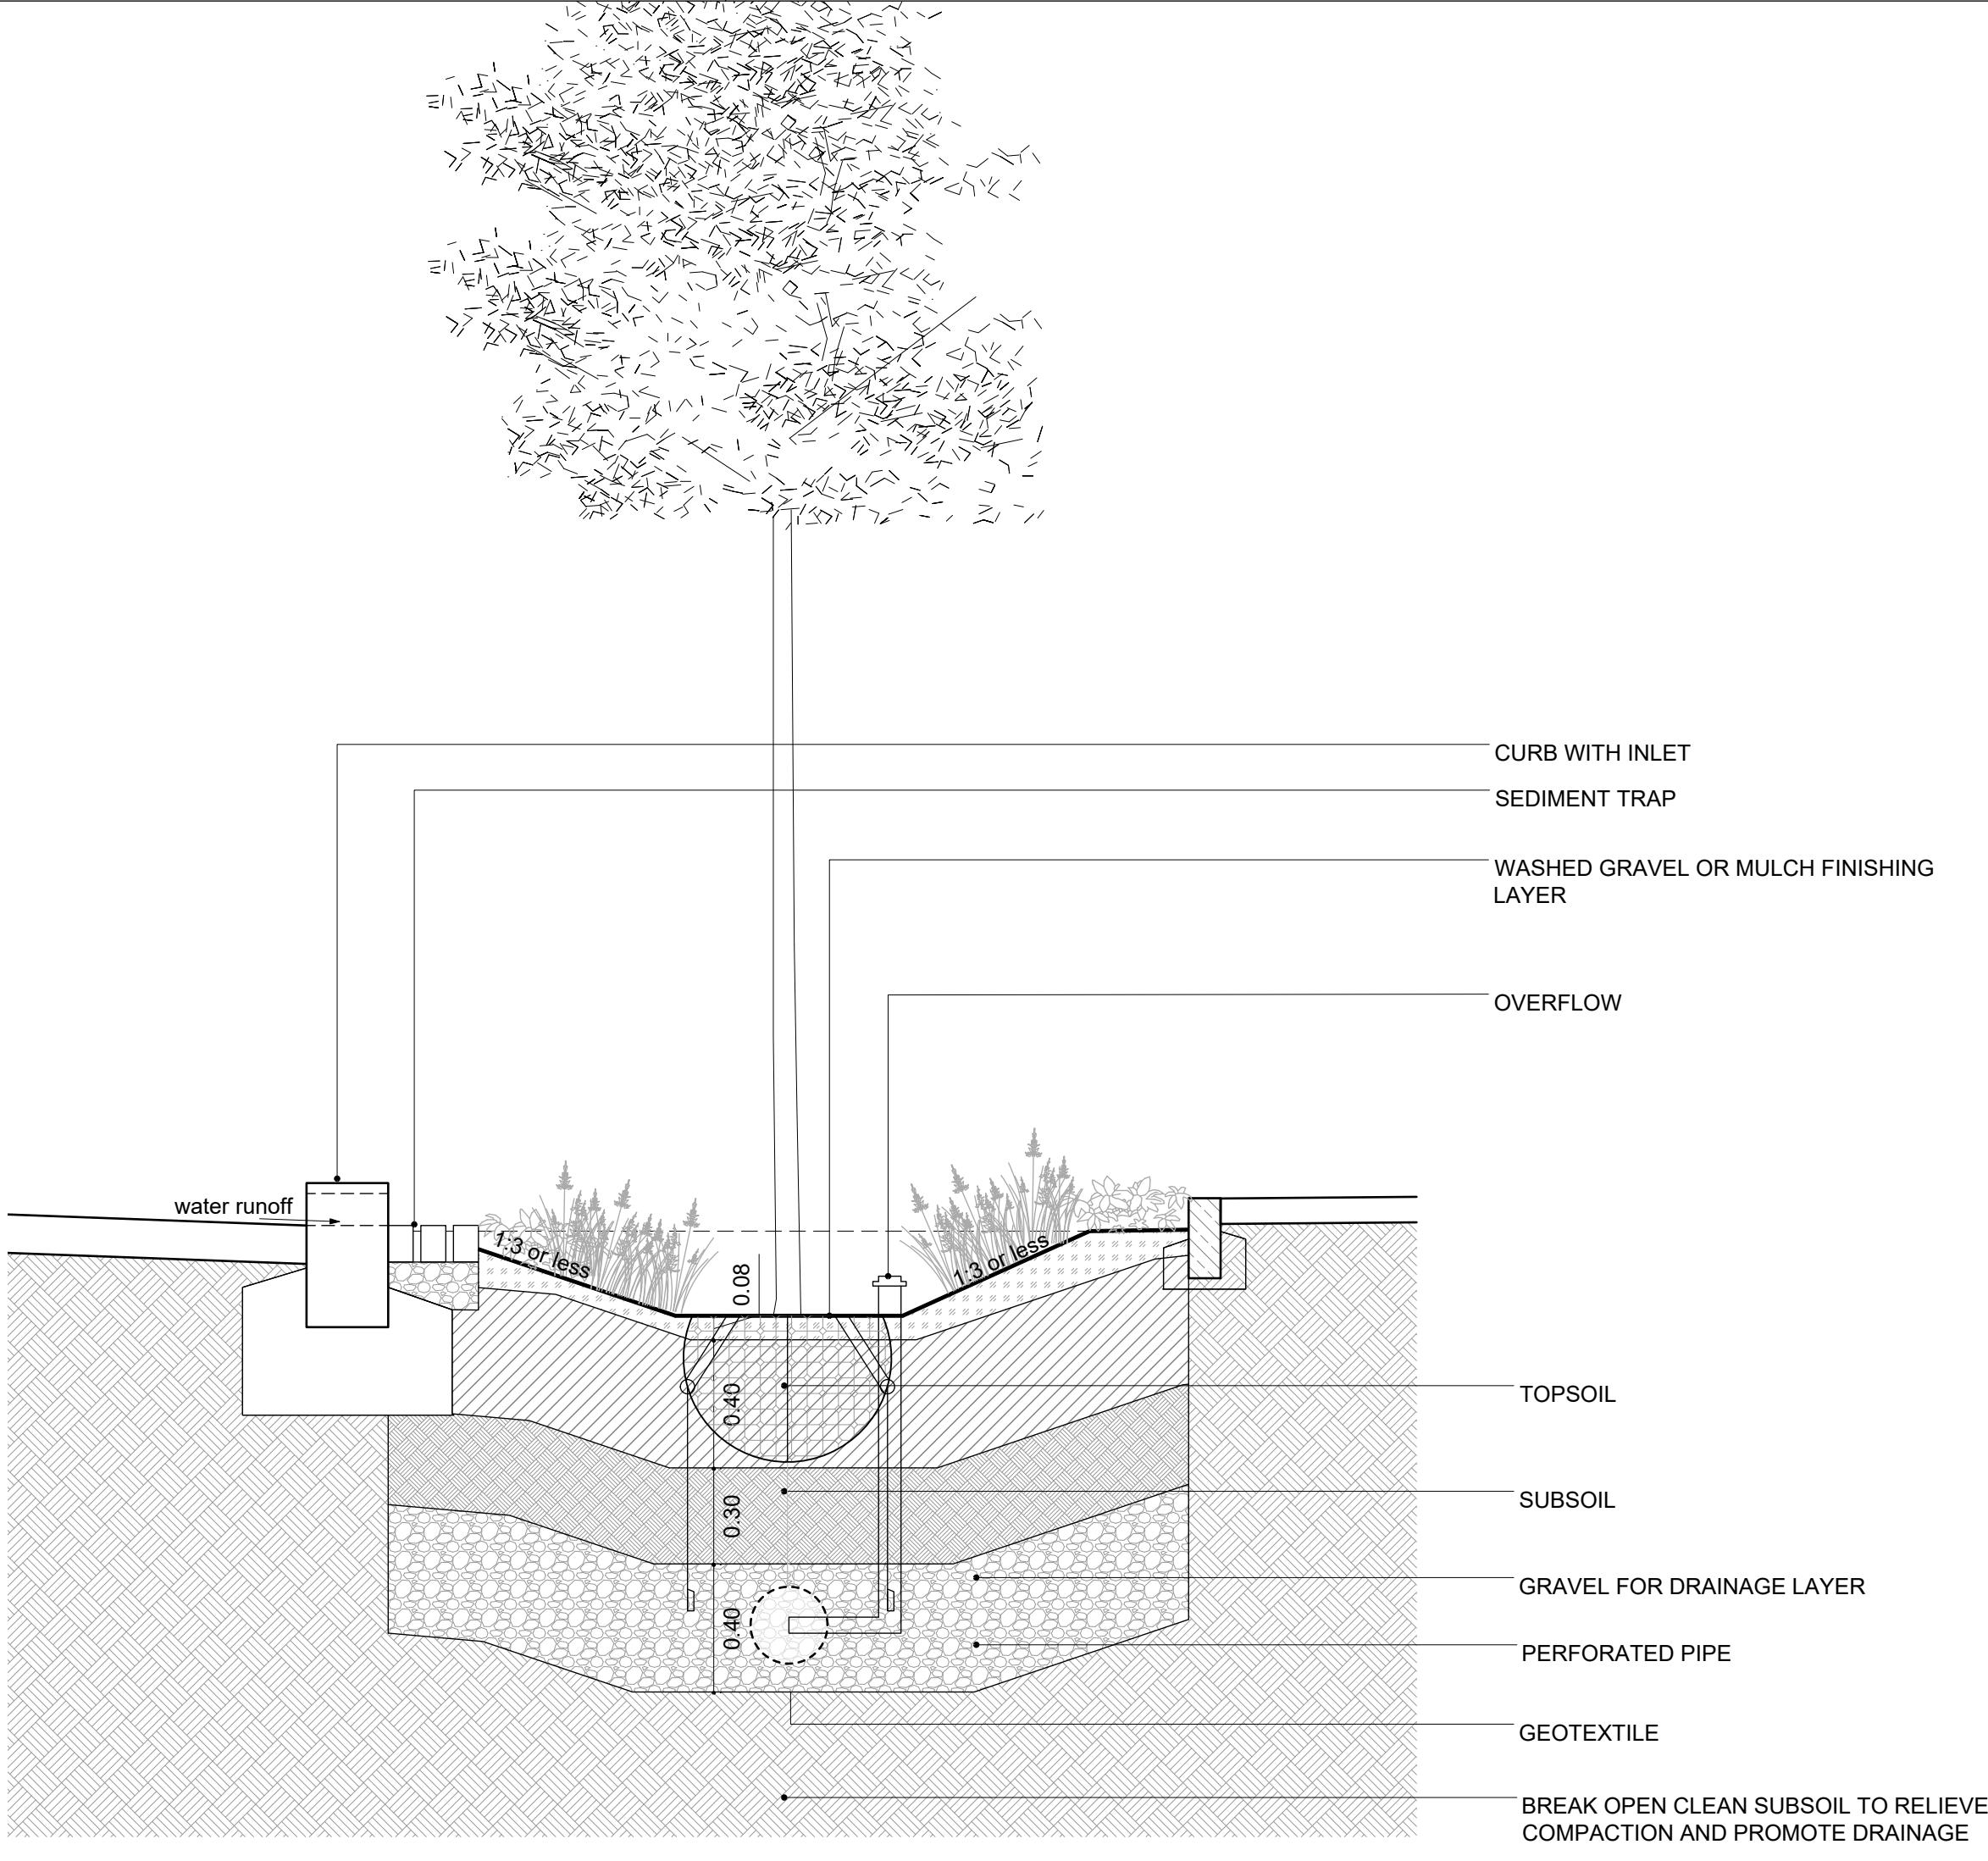

2 TYPICAL PLANTING CONDITION IN RAIN GARDEN

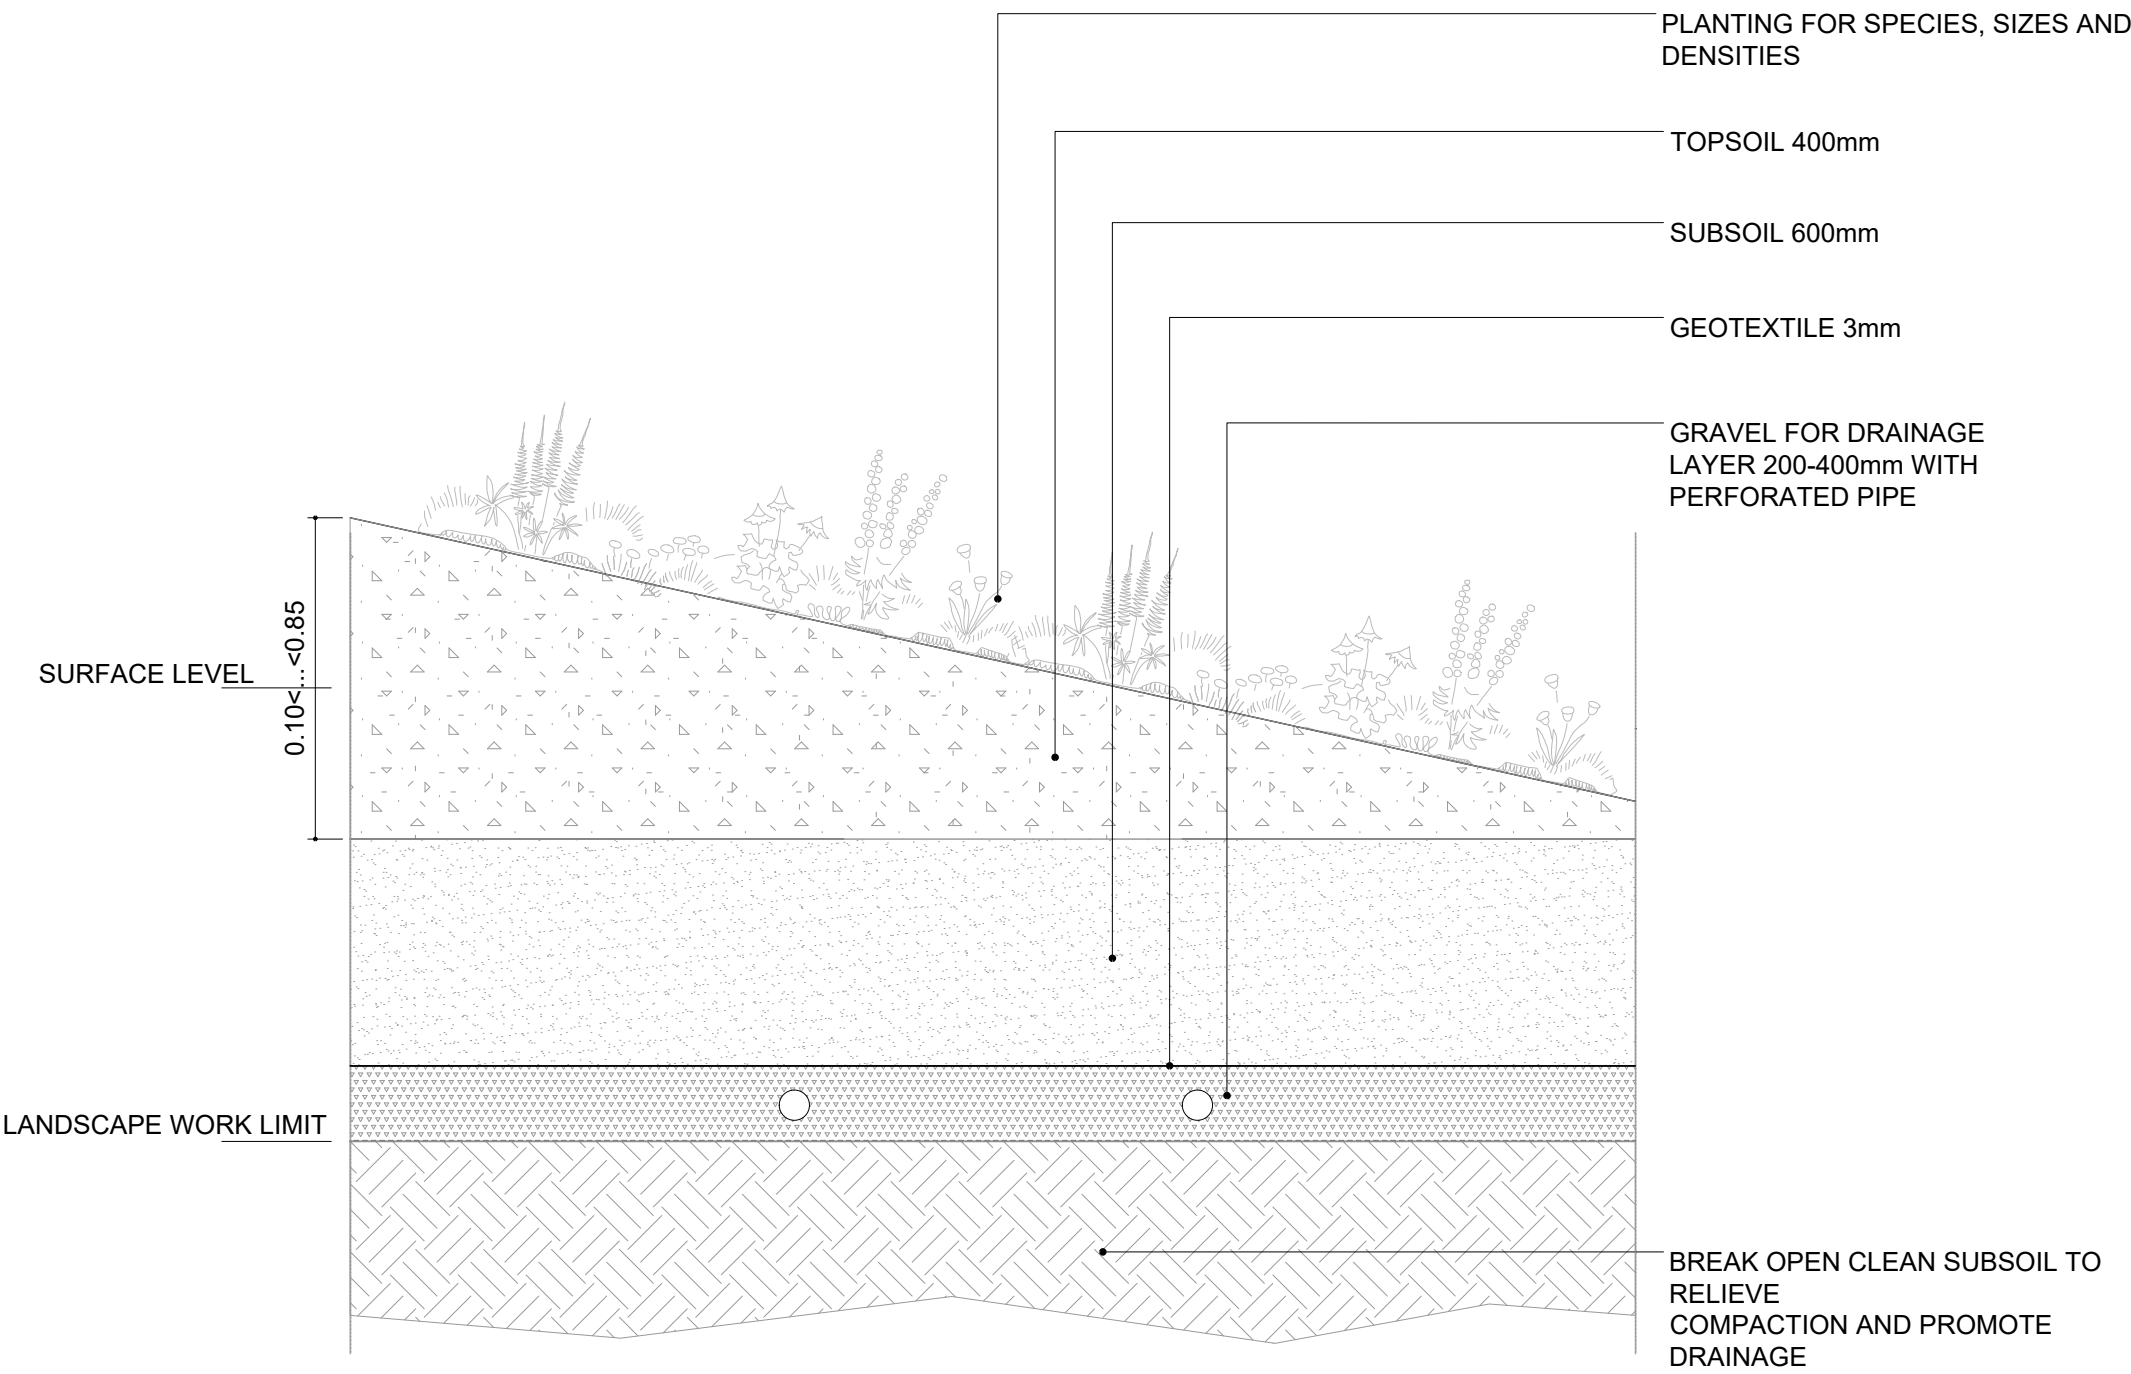

3 TYPICAL PLANTING CONDITIONS IN NON-PLANAR VEGETATION ZONE

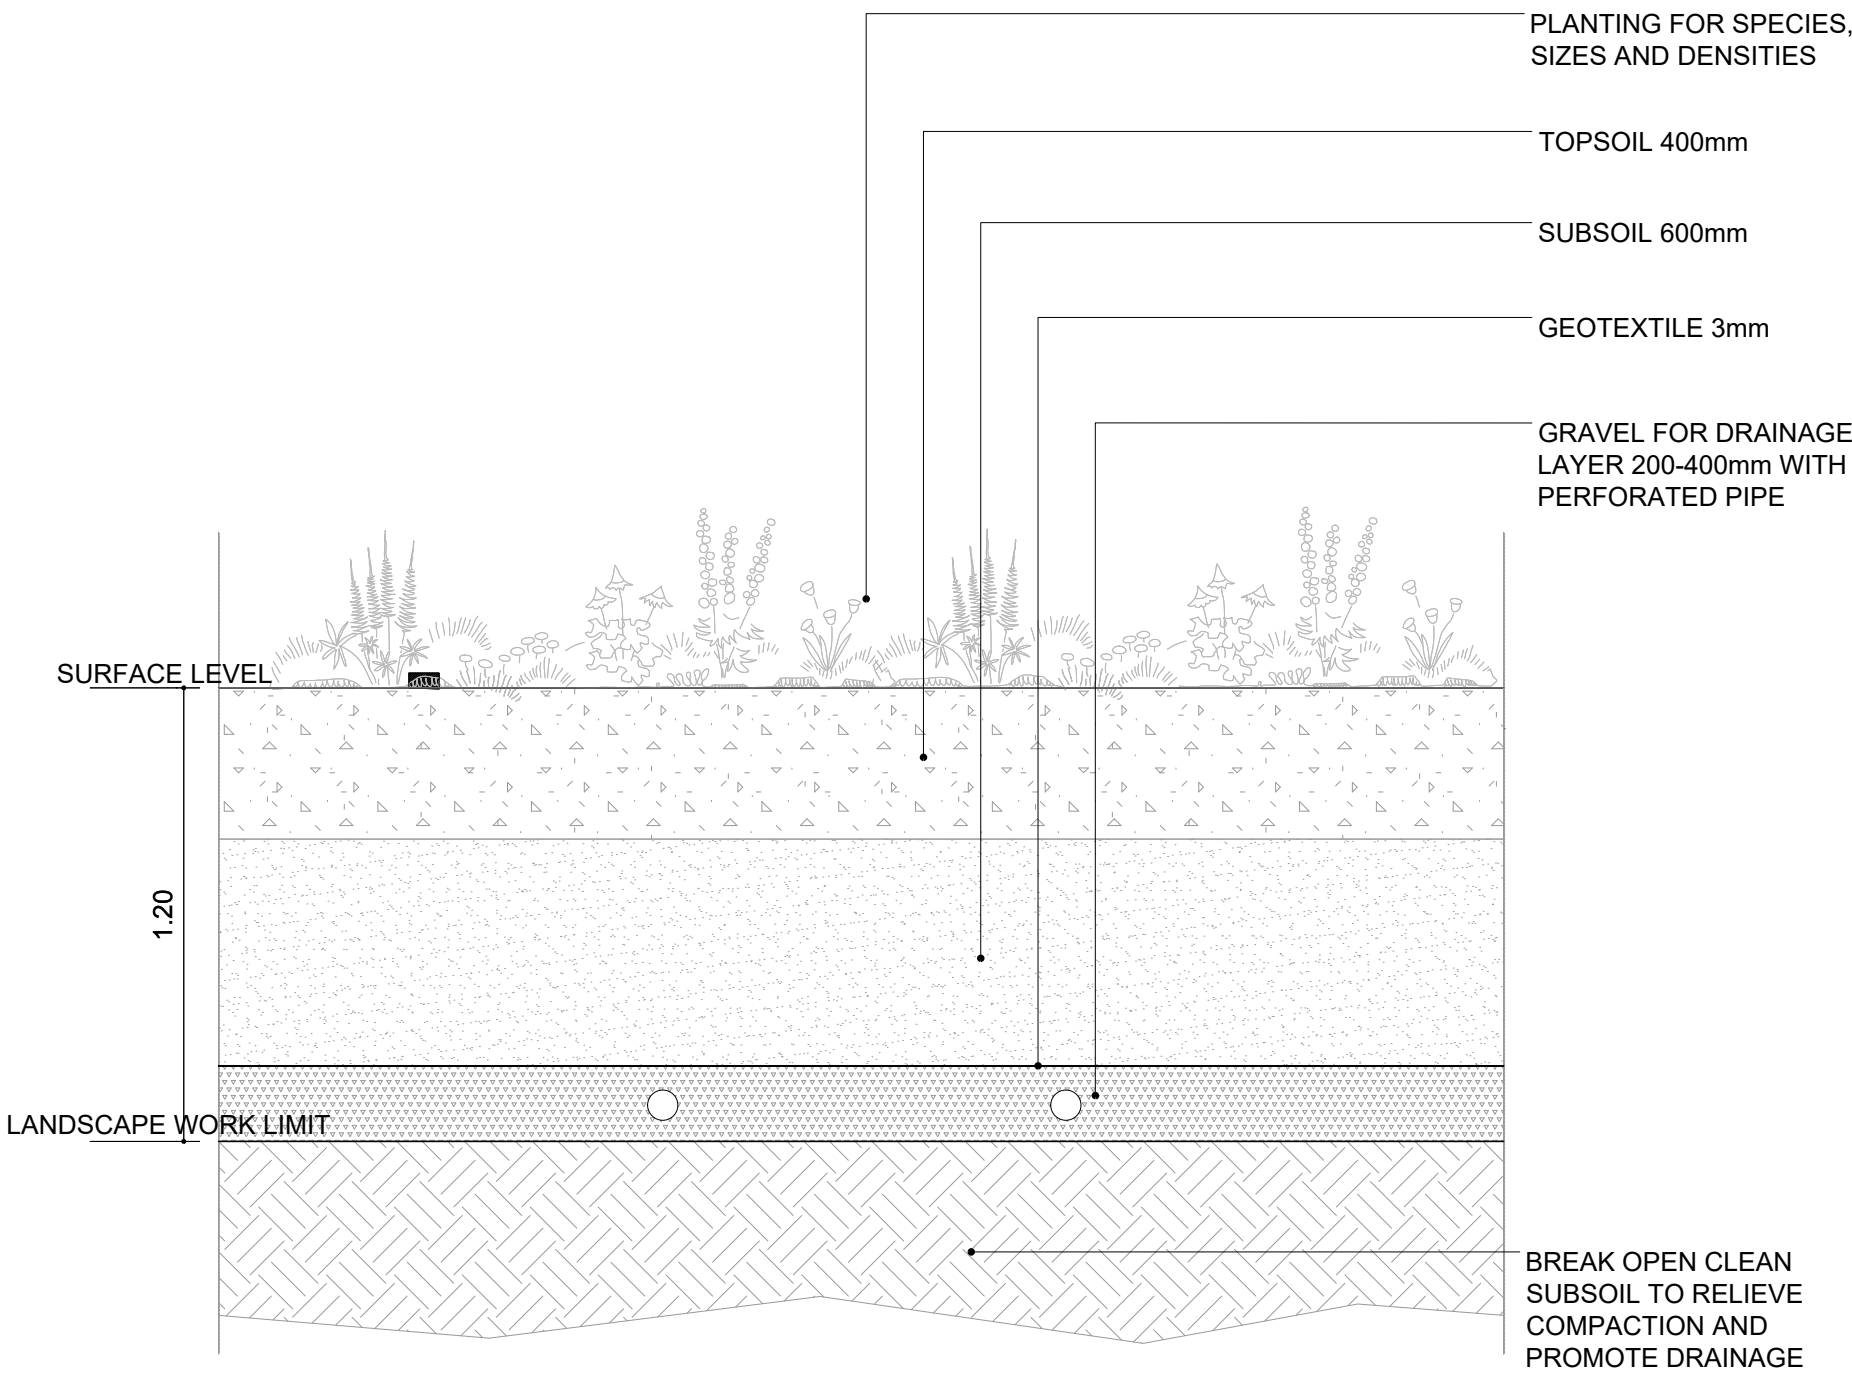


4 TYPICAL PLANTING CONDITIONS IN VEGETATION ZONE



THE HODSON BAY WATERFRONT PARK PROJECT IS CO-FOUNDED BY THE GOVERNMENT OF IRELAND AND THE EUROPEAN UNION THROUGH THE EU JUST TRANSITION FUND

This drawing is based upon the following base drawings:
Deze tekening is gebaseerd op de volgende onderleggers:

TEKENING	OMSCHRIJVING	AANGELEVERD DOOR	DATE
—	—	—	—
—	—	—	—
—	—	—	—
—	—	—	—
—	—	—	—
—	—	—	—
—	—	—	—
—	—	—	—
—	—	—	—

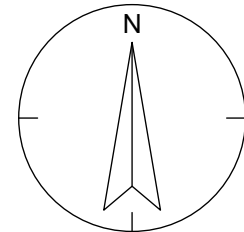

LOCATION			
HODSON BAY WATERFRONT PARK			
PUBLIC REALM			
DOCUMENT NAME			DATE
PLANTING DETAILS			31-07-26
DOCUMENT CODE	STATUS	VERSION	DRAWN BY
001401	—	R00	AF
PHASE	PROJECT NUMBER	SCALE	FORMAT
PLANNING	25-006	1:20	A1
OKRA		TEAM / CONSULTANTS	FILE NAME
OKRA Landscapschapswaarden Oudegracht 23 3511 AB Utrecht The Netherlands			OKRA_HBWP_Details.dwg