



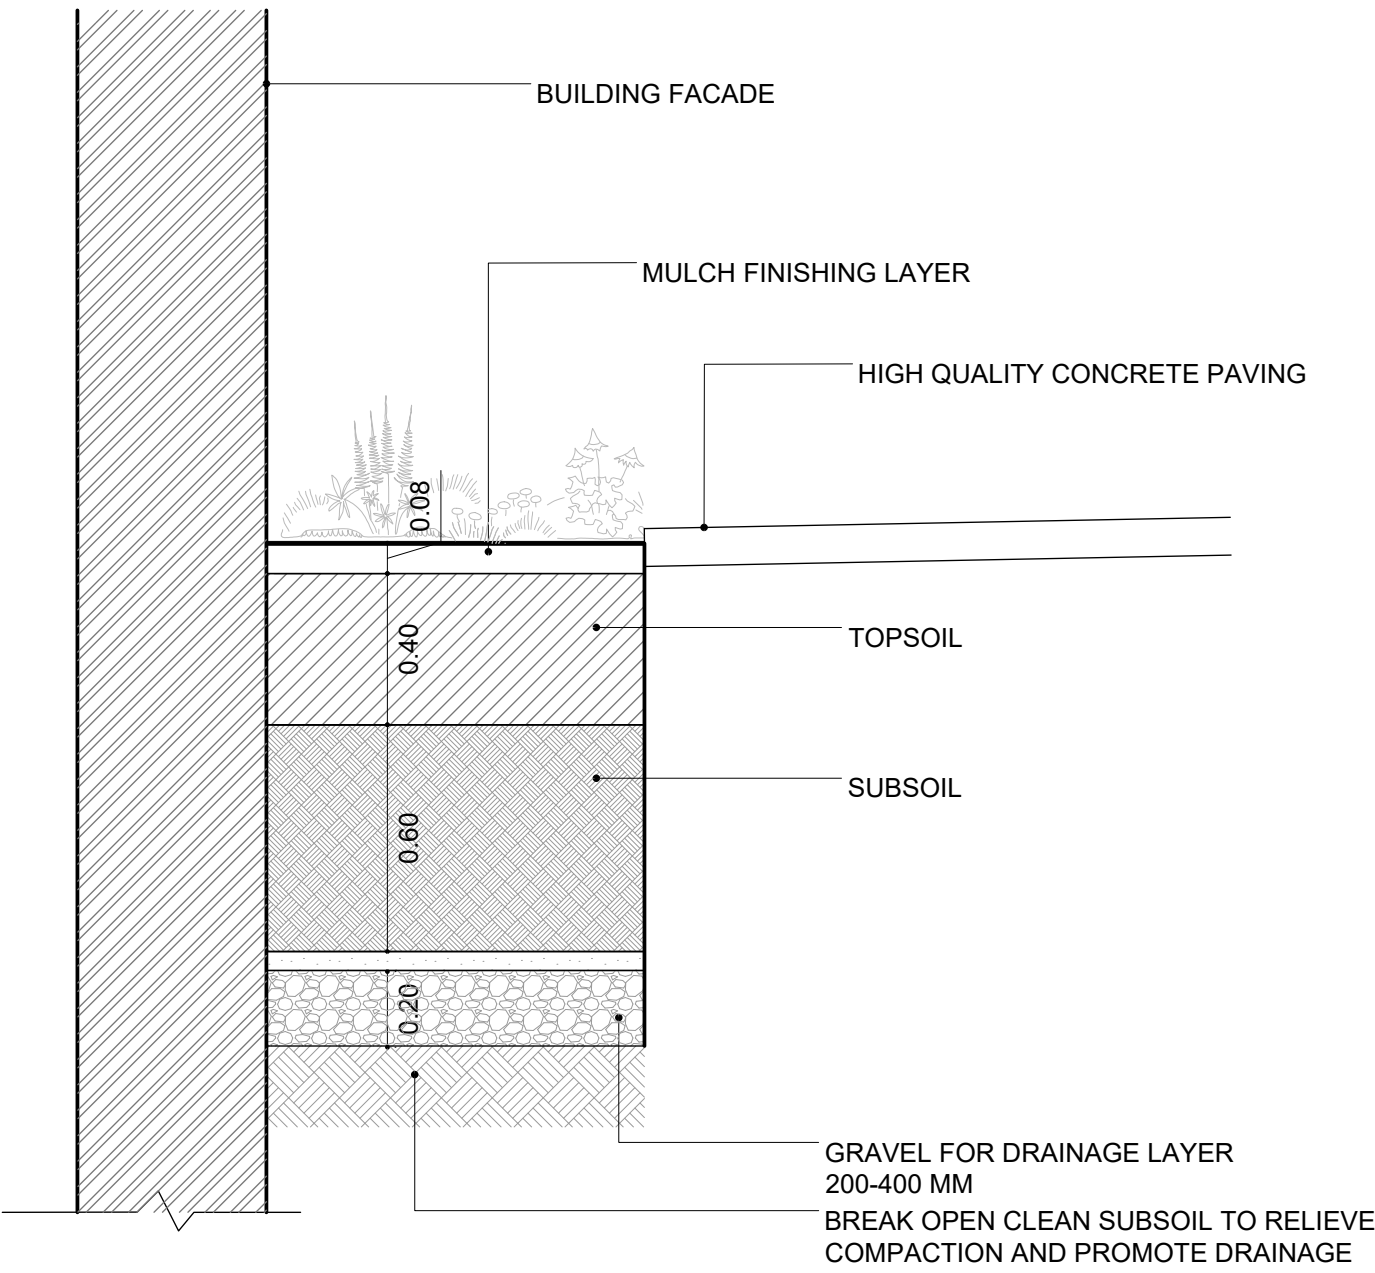

5 TYPICAL PLANTER DETAIL ALONG THE FACADE

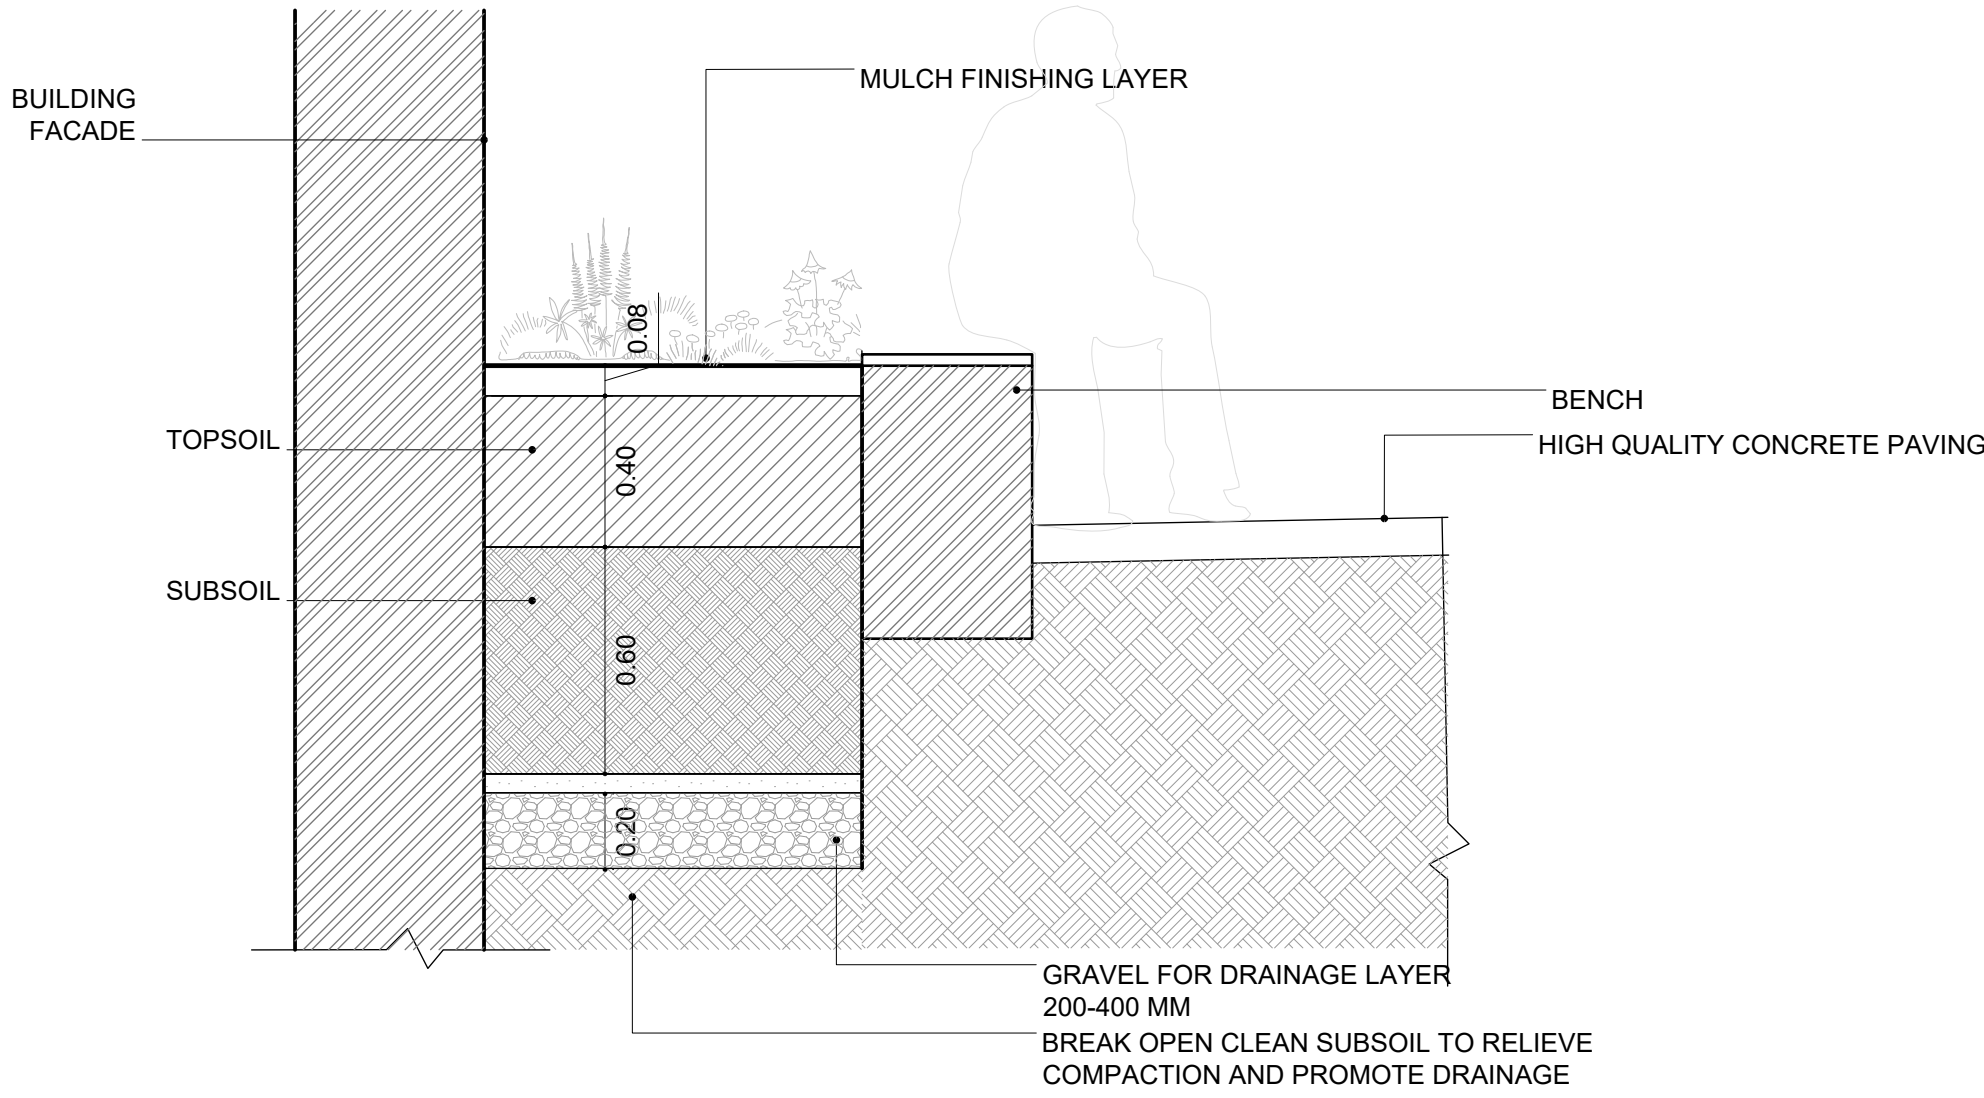


6 TYPICAL PLANTER AND SEATING DETAIL ALONG THE FACADE



THE HODSON BAY WATERFRONT PARK PROJECT IS CO-FOUNDED BY THE GOVERNMENT OF IRELAND AND THE EUROPEAN UNION THROUGH THE EU JUST TRANSITION FUND

This drawing is based upon the following base drawings:
Deze tekening is gebaseerd op de volgende onderleggers:

TEKENING	OMSCHRIJVING	AANGELEVERD DOOR	DATE
—	—	—	—
—	—	—	—
—	—	—	—
—	—	—	—
—	—	—	—
—	—	—	—
—	—	—	—
—	—	—	—
—	—	—	—
—	—	—	—
—	—	—	—

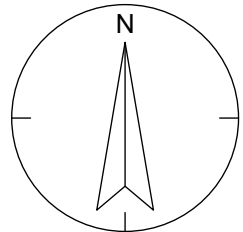

HODSON BAY WATERFRONT PARK

PUBLIC REALM

DOCUMENT NAME
PLANTER DETAILS

DATE
31-07-26

DOCUMENT CODE 001402	STATUS —	VERSION R00	DRAWN BY AF
PHASE PLANNING	PROJECT NUMBER 25-006	SCALE 1:20	FORMAT A1

OKRA

OKRA Landschapsarchitecten
Oudegracht 23
3511 AB Utrecht
The Netherlands

TEAM / CONSULTANTS

FILE NAME
OKRA_HBWP_Details.dwg