
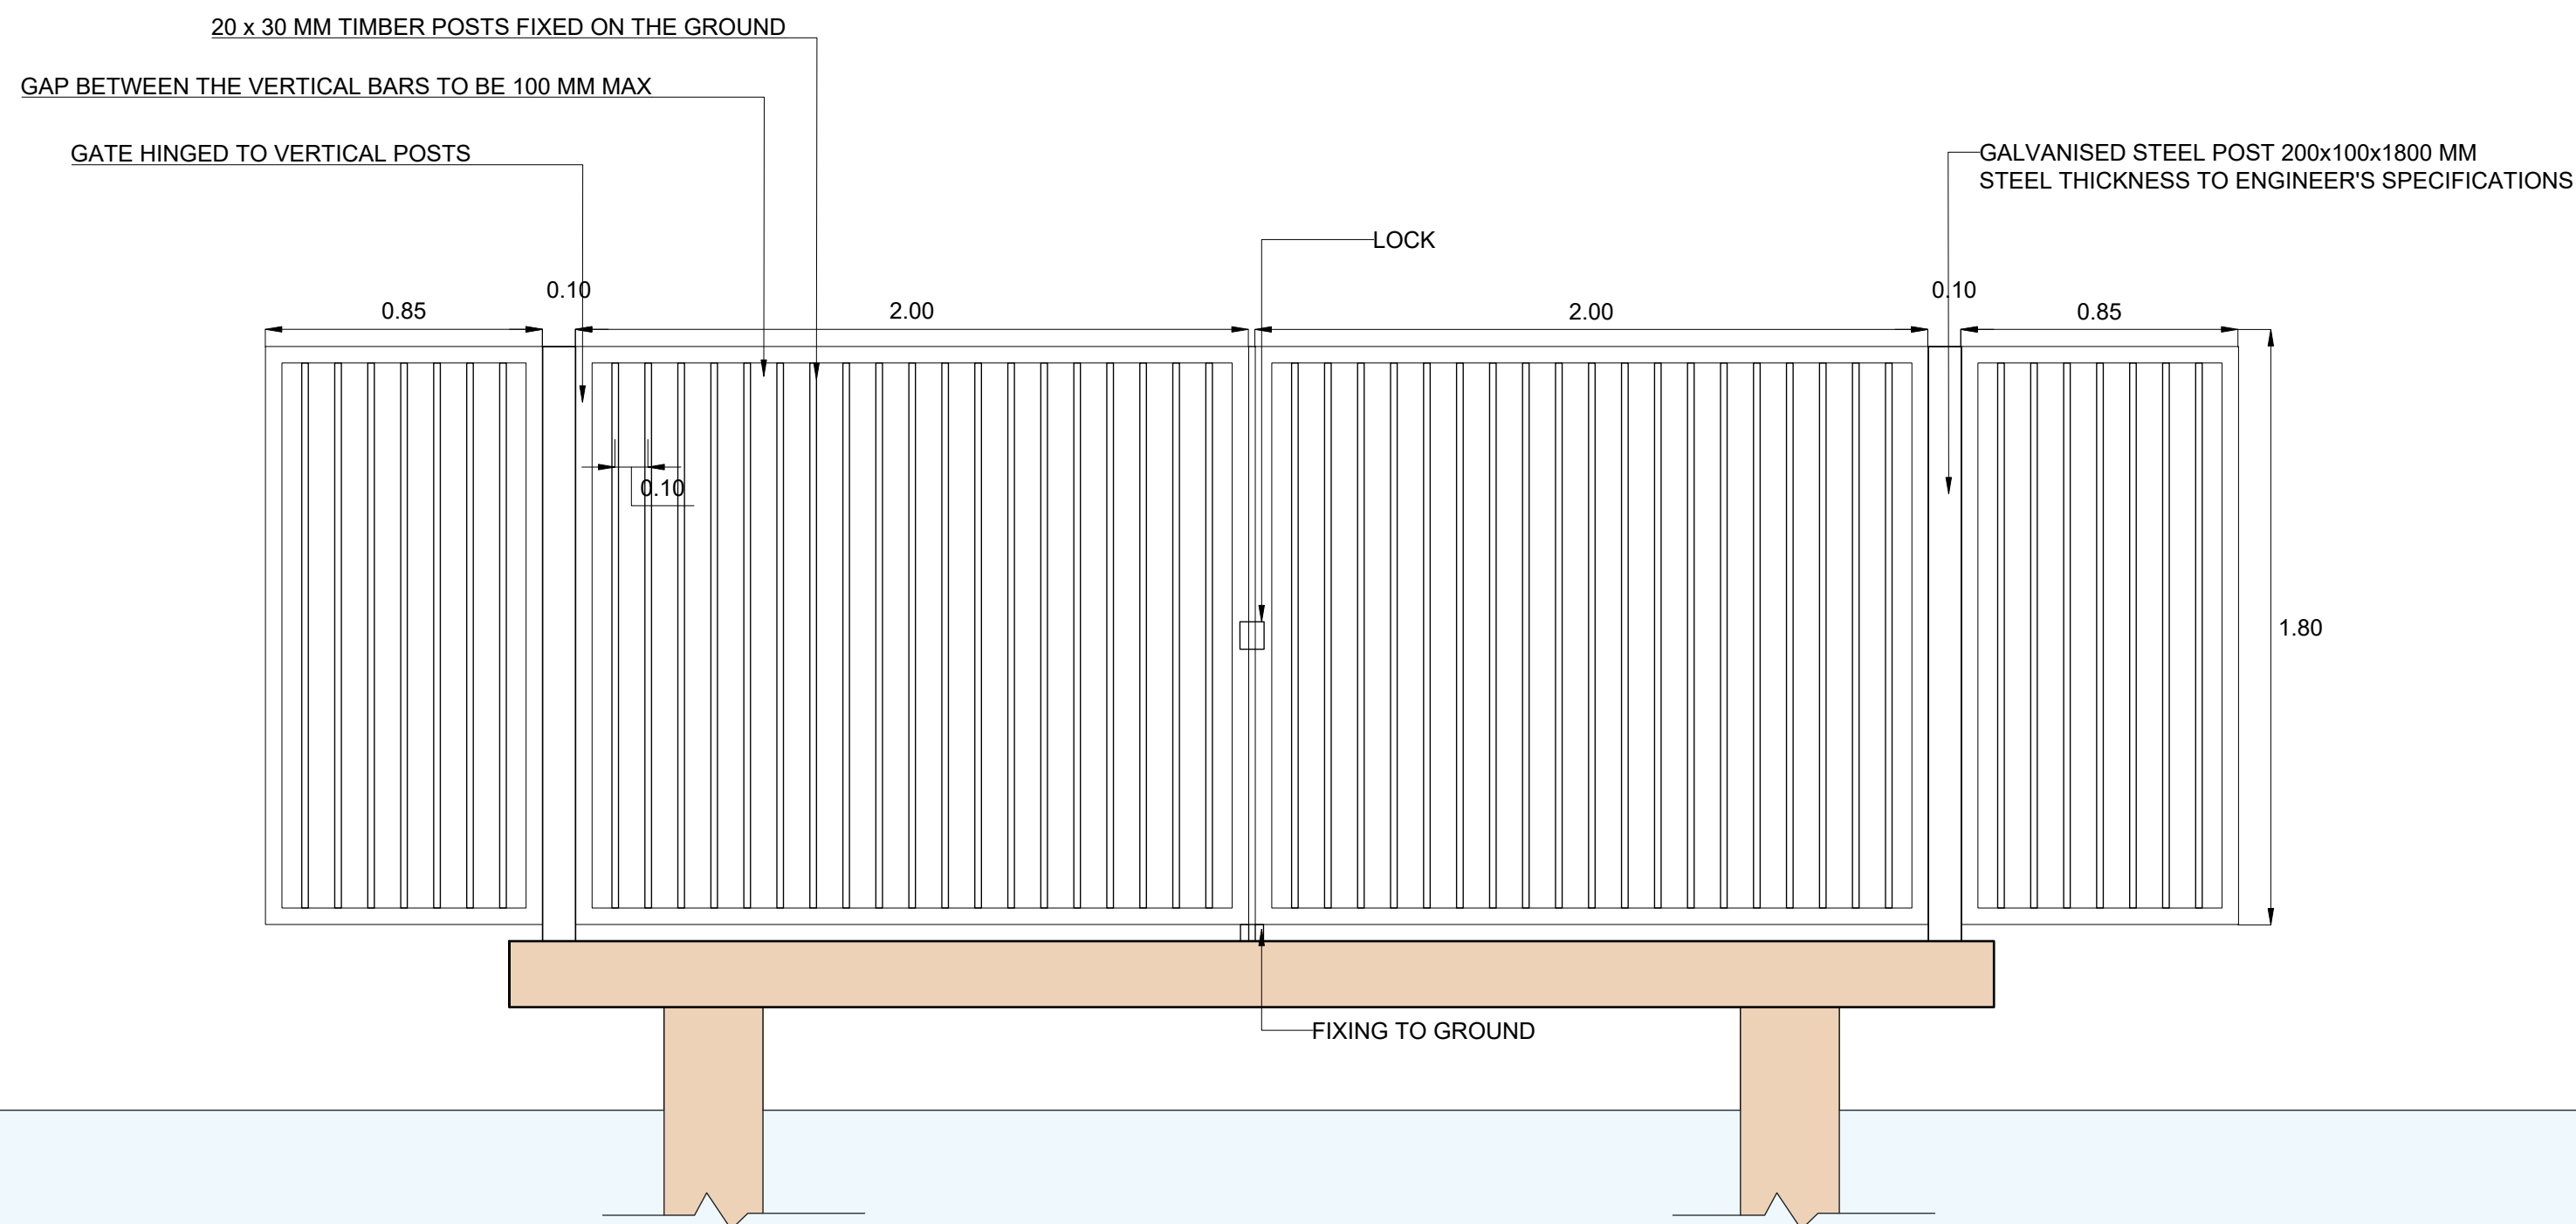


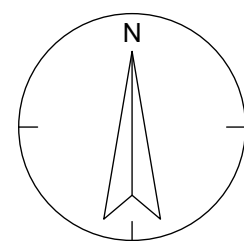

DISCLAIMER
Dimensions in meters, unless otherwise stated. Heights in meters relative to NAP (Normal Amsterdam Ordnance Datum), unless otherwise stated. All dimensions must be verified on-site. If dimensions deviate, the client and landscape architect must be notified.
OKRA drawing design drawings and must always be further developed into engineering drawings.
The contractor must prepare working drawings prior to commencing work.
Working drawings must be submitted to the landscape architect for approval.
The contractor must prepare material samples, test areas, and/or models and submit them to the landscape architect for approval.
Execution must be based on approved drawings and materials.
OKRA assumes no responsibility for the work/construction to be carried out.
This drawing may not be reproduced, delivered, or stored in an automated database, including photocopying and digital reproduction.
Written permission from OKRA is required for any form of use.

This drawing is based upon the following base drawings:
Deze tekening is gebaseerd op de volgende onderleggers:

[illegible]

1 PONTON GATE PLAN AND ELEVATION



Rialtas na hÉireann
Government of Ireland



Arna chomhchistiú ag
an Aontas Eorpach

Co-funded by the
European Union



Tionól Reigiúnach
Oirthir agus Lár-Tíre
**Eastern and Midland
Regional Assembly**




**Fáilte
Ireland**



**Comhairle Contae
Ros Comáin**
Roscommon
County Council



THE HODSON BAY WATERFRONT PARK
PROJECT IS CO-FOUNDED BY THE
GOVERNMENT OF IRELAND AND THE
EUROPEAN UNION THROUGH THE EU
JUST TRANSITION FUND

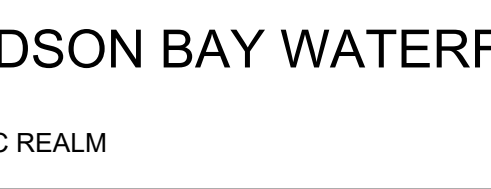LOCATION			
HODSON BAY WATERFRONT PARK PUBLIC REALM			
DOCUMENT NAME		DATE	
MARINA GATE DETAIL		31-07-26	
DOCUMENT CODE	STATUS	VERSION	DRAWN BY
001405	-	R00	AF
PHASE	PROJECT NUMBER	SCALE	FORMAT
PLANNING	25-006	1:20	A1
 OKRA Landschapsarchitecten Oudeplant 23 3511 AD Utrecht The Netherlands		TEAM / CONSULTANTS	FILE NAME
			OKRA_HESP_Details.dwg