
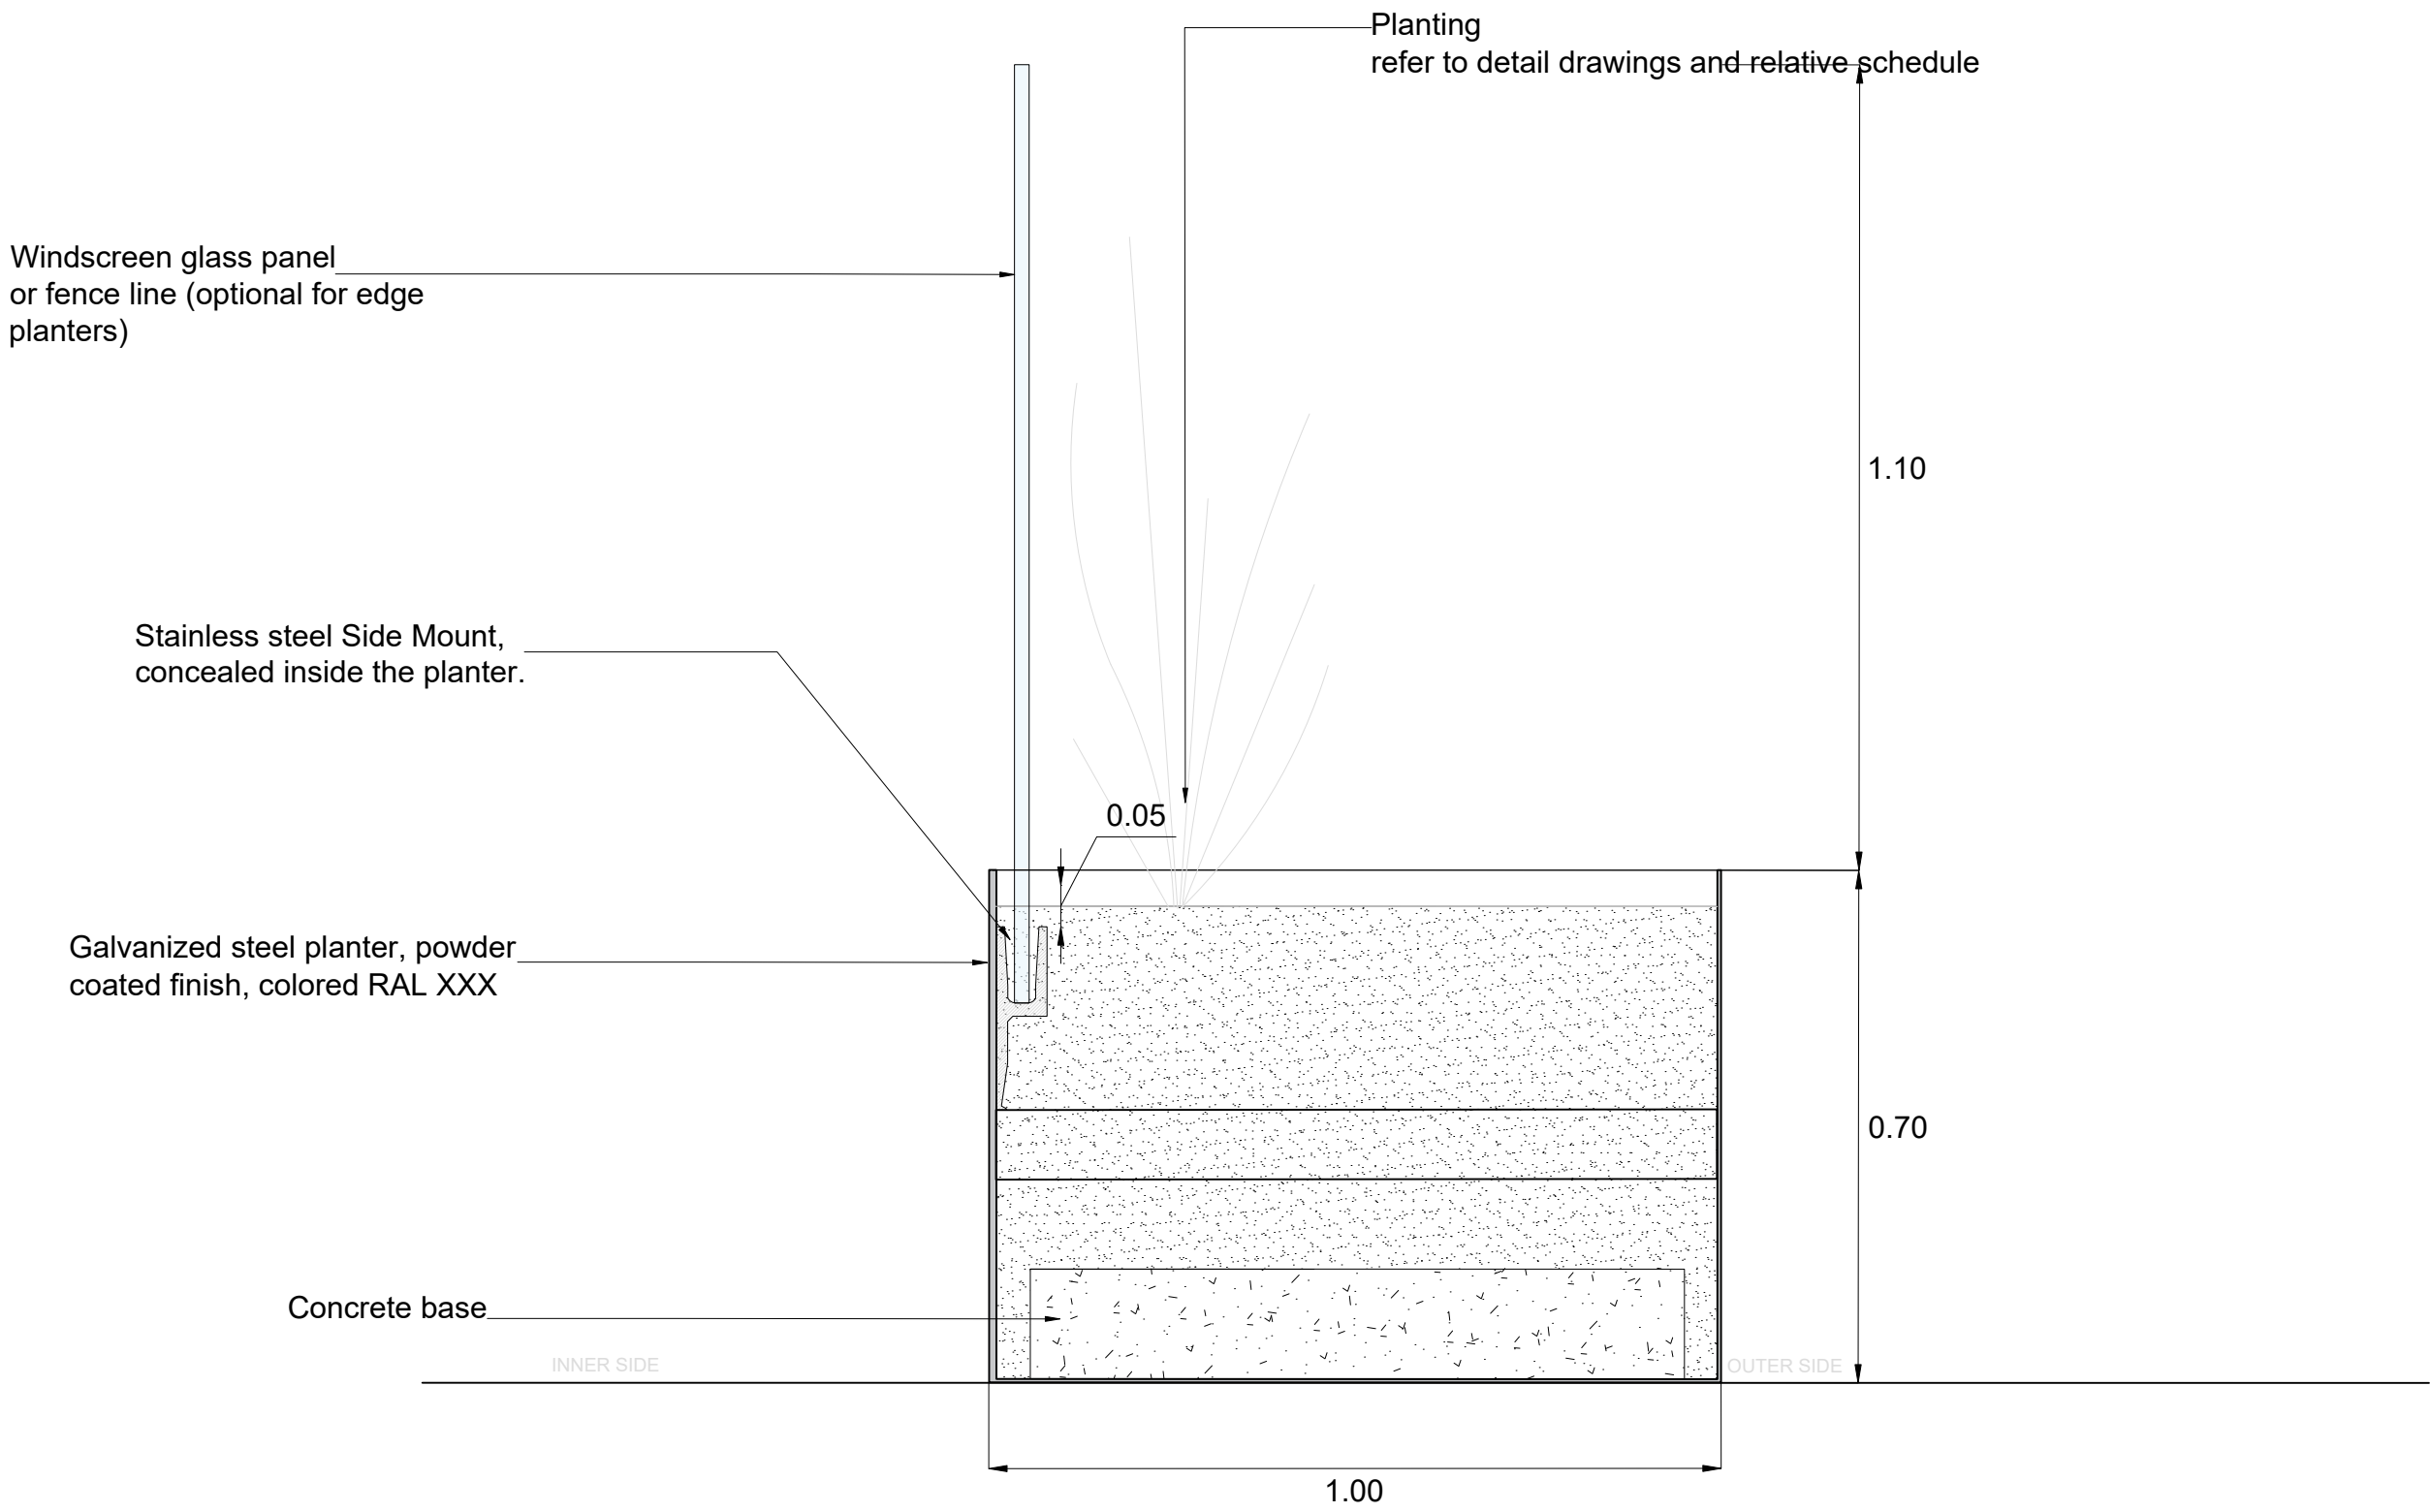
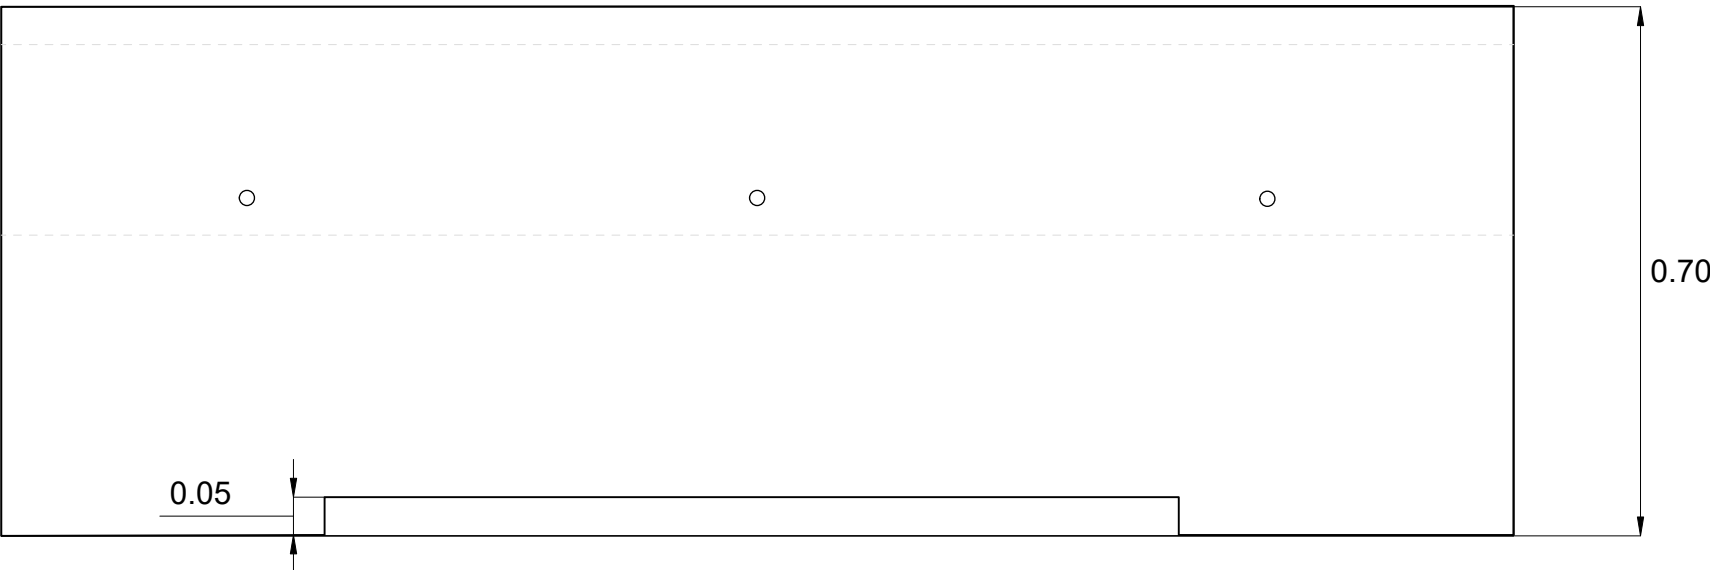
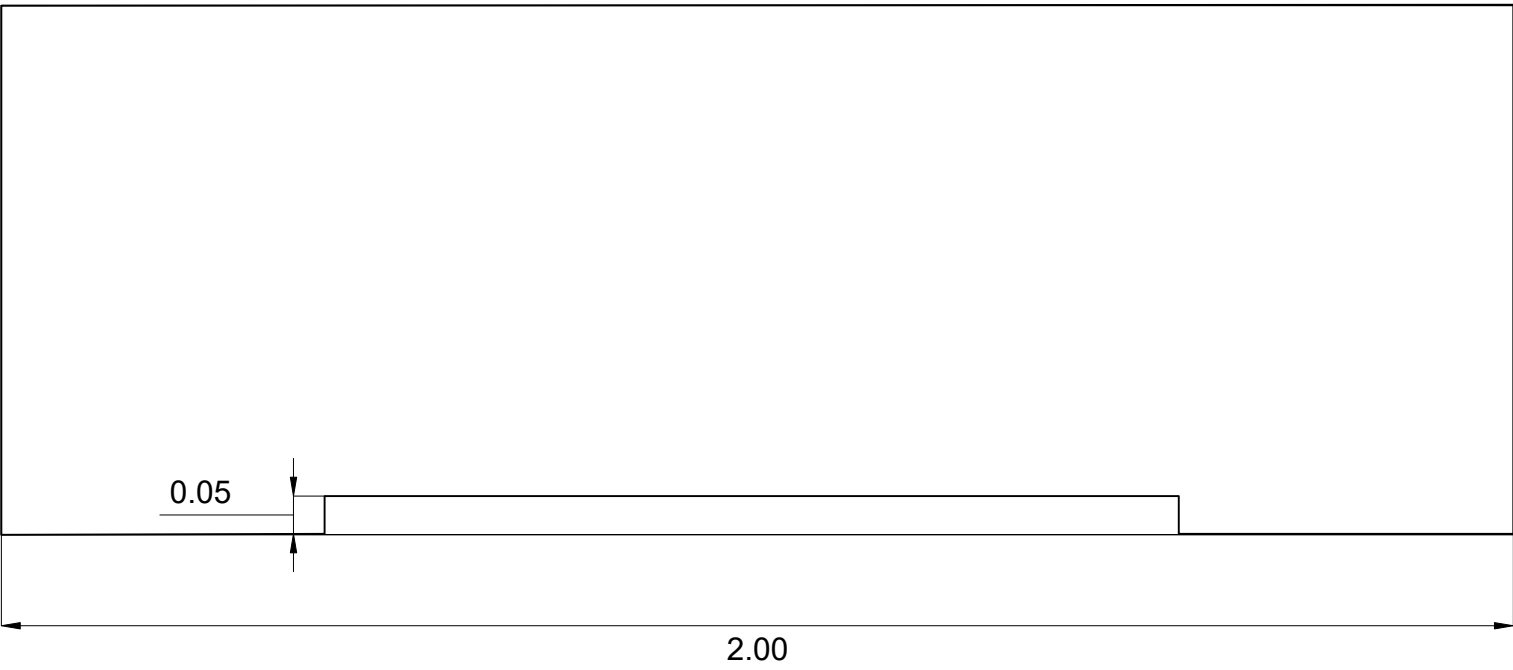


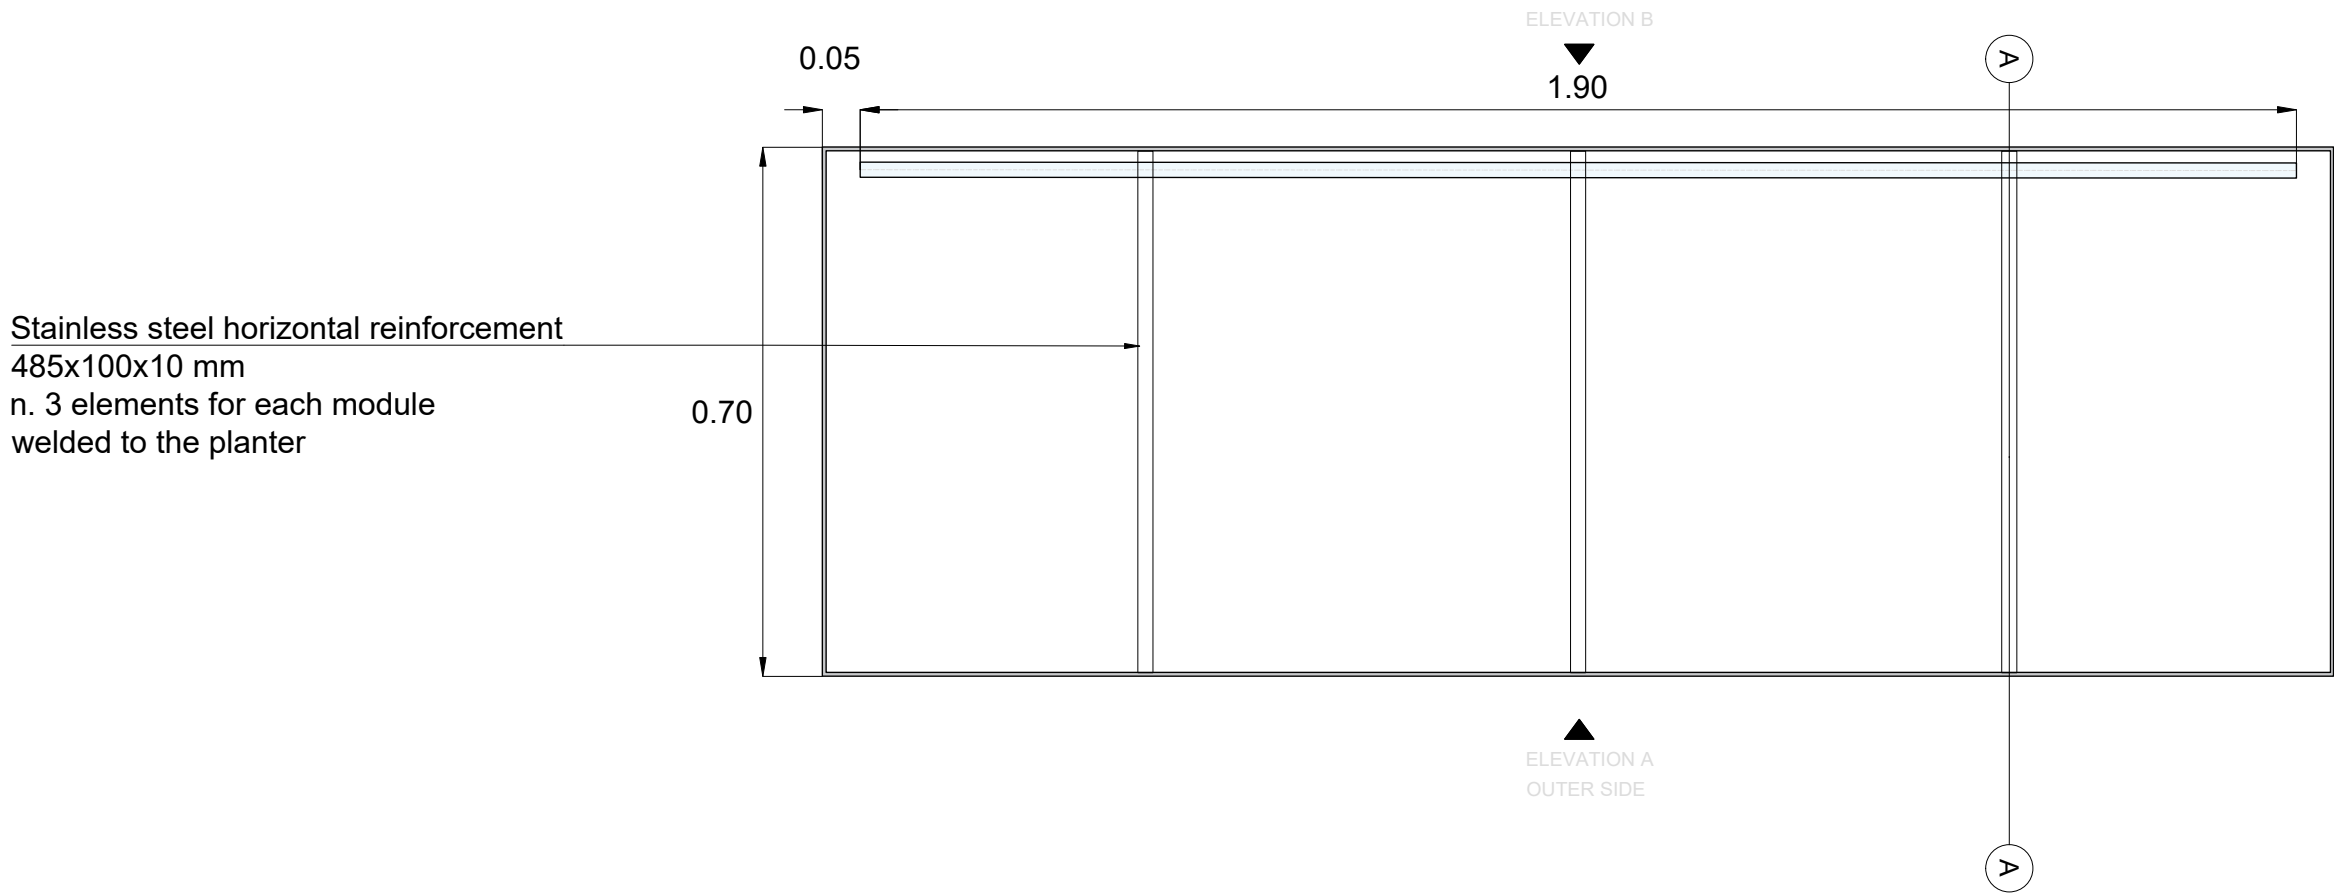


Performance Specification

- Planter constructed in painted galvanised steel of sufficient thickness and containing sufficient reinforcing and bracing to prevent visible panel distortion as a result of pressure caused by the contents.
- Cross strapping as required to resist distortion from internal forces.
- Planter manufacturer to allow for detailed site appraisal in advance of manufacturing.
- All planters need to be level in situ and in some instances a shorter / longer leg will be required on the planter to ensure the same. (This will be enclosed within the body of the planter).

DISCLAIMER
Dimensions in meters, unless otherwise stated. Heights in meters relative to NAP (Normal Amsterdam Ordinance Datum), unless otherwise stated.
All dimensions must be verified on-site. If dimensions deviate, the client and landscape architect must be notified.
OKRA drawings are design drawings and must always be further developed into engineering drawings.
The contractor must prepare working drawings prior to commencing work.
Working drawings must be submitted to the landscape architect for approval.
The contractor must prepare material samples, test areas, and/or mock-ups and submit them to the landscape architect for approval.
Execution must be based on approved drawings and materials.
OKRA assumes no responsibility for the work/constructions to be carried out.
This drawing may not be reproduced, published, or stored in an automated database, including photocopying and digital reproduction.
Written permission from OKRA is required for any form of use.

This drawing is based upon the following base drawings:
Deze tekening is gebaseerd op de volgende onderleggers:

TEKENING	OMSCHRIJVING	AANGELEVERD DOOR	DATUM
--	--	--	--
--	--	--	--
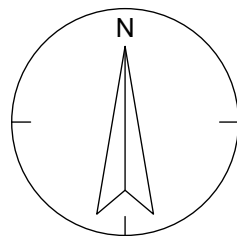



Rialtas na hÉireann
Government of Ireland



Arna chomhchistiú ag
an Aontas Eorpach
Co-funded by the
European Union



Tionól Reigiúnach
Oirthir agus Lár-Tíre
Eastern and Midland
Regional Assembly



Fáilte
Ireland



ROS
COM
Comhairle Contae
Ros Comáin
Roscommon
County Council



Waterways
Ireland

THE HODSON BAY WATERFRONT PARK
PROJECT IS CO-FOUNDED BY THE
GOVERNMENT OF IRELAND AND THE
EUROPEAN UNION THROUGH THE EU
JUST TRANSITION FUND

LOCATION			
HODSON BAY WATERFRONT PARK			
PUBLIC REALM			
DOCUMENT NAME			DATE
ELEVATED PLANTER DETAIL			31-07-26
DOCUMENT CODE	STATUS	VERSION	DRAWN BY
001408	-	DRAFT	AF
PHASE	PROJECT NUMBER	SCALE	FORMAT
PLANNING	25-006	1:10	A1
OKRA		TEAM / CONSULTANTS	FILE NAME
OKRA Landschaparchitecten Oudegracht 23 3511 AB Utrecht The Netherlands			OKRA_HBWP_Details.dwg