


ISO A1 594mm x 841mm

Project Management Initials: Designer: LG Checked: AC Approved: JC

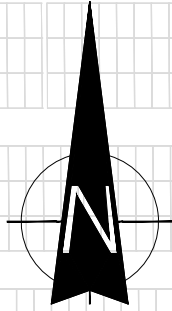

Map Series:
Prime Data Vector

ITM Centre Point Co-ordinate:
X,Y = 602725.8217, 582032.6275

Tailte Éireann Licence No.
CYAL50510216

OS-6204
OS-6203
OS-6251
OS-6252

Copyright:
© Tailte Éireann - Surveying



Head Office
Beenreigh,
Abbeydorney,
Tralee, Co. Kerry
Ireland
Tel: 00353 66 7135710

Regional Office
Basepoint Business Centre
Stroudley Road, Basingstoke,
Hampshire,
RG24 8UP, UK
Tel: 00 44 1256406664

PROJECT

Greenhills Renewable
Energy Park
220 kV Substation

CLIENT



CONSULTANTS

NOTES: -

- This drawing is to be used only for the purpose of the planning application and is subject to detailed design.
- Other services may be encountered on the route.
- Battery Energy Storage System, Access Track and Solar Park are part of the Greenhills Renewable Energy Park Project.

LEGEND: -


- Development Planning Boundary 
- Proposed Access Track 
- Inverter / transformer & installation hardstand 
- Solar Panels shown thus 

Passing Bay

2

3

Site Layout Plan
Scale: 1:500

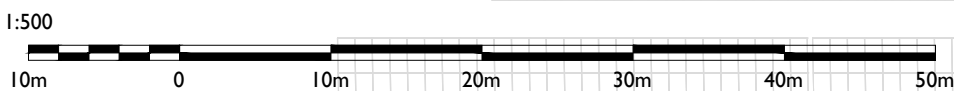

ISSUE/REVISION

Issue	Revision	Description

PI	02.09.2026	Issued for SID Planning
I/R	DATE	DESCRIPTION

PROJECT NUMBER

300-101185

SHEET TITLE

Site Layout Plan

SHEET NUMBER

300101185-DR-104