



ISO A1 594mm x 841mm


Project Management Initials: Designer: LP Checked: BG Approved: AC

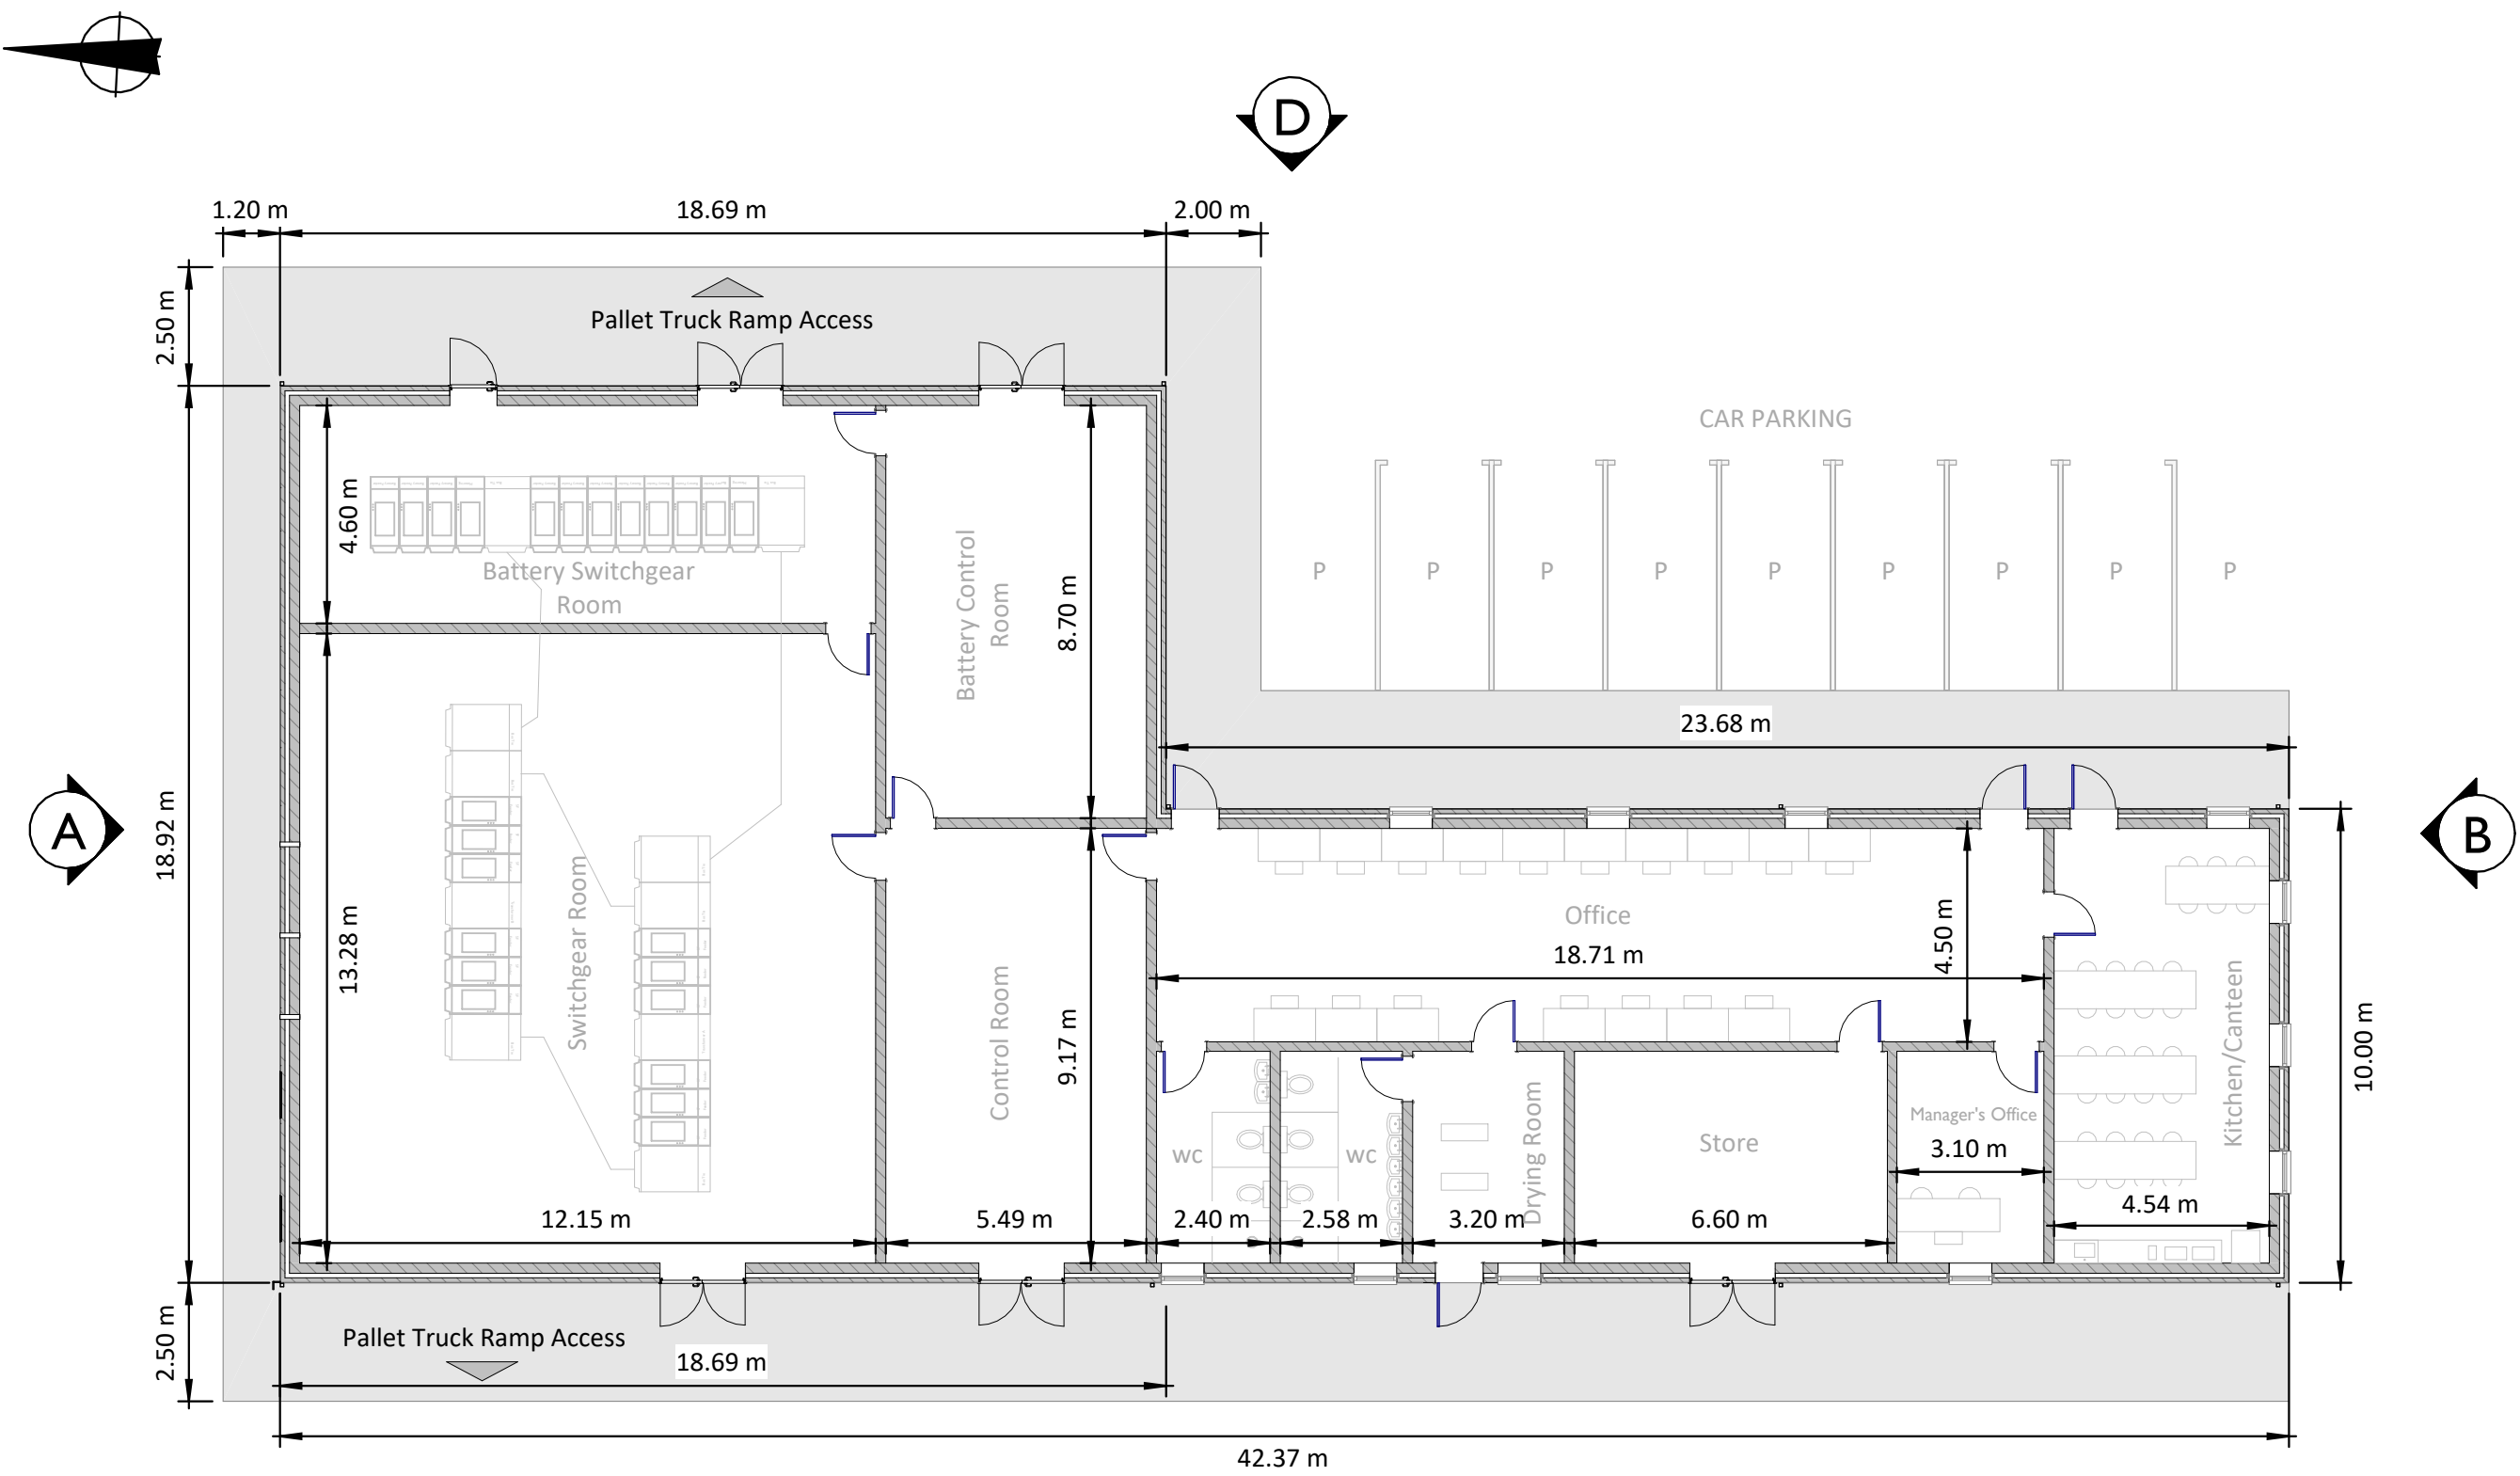


Plan - IPP Building
Scale: 1 : 150

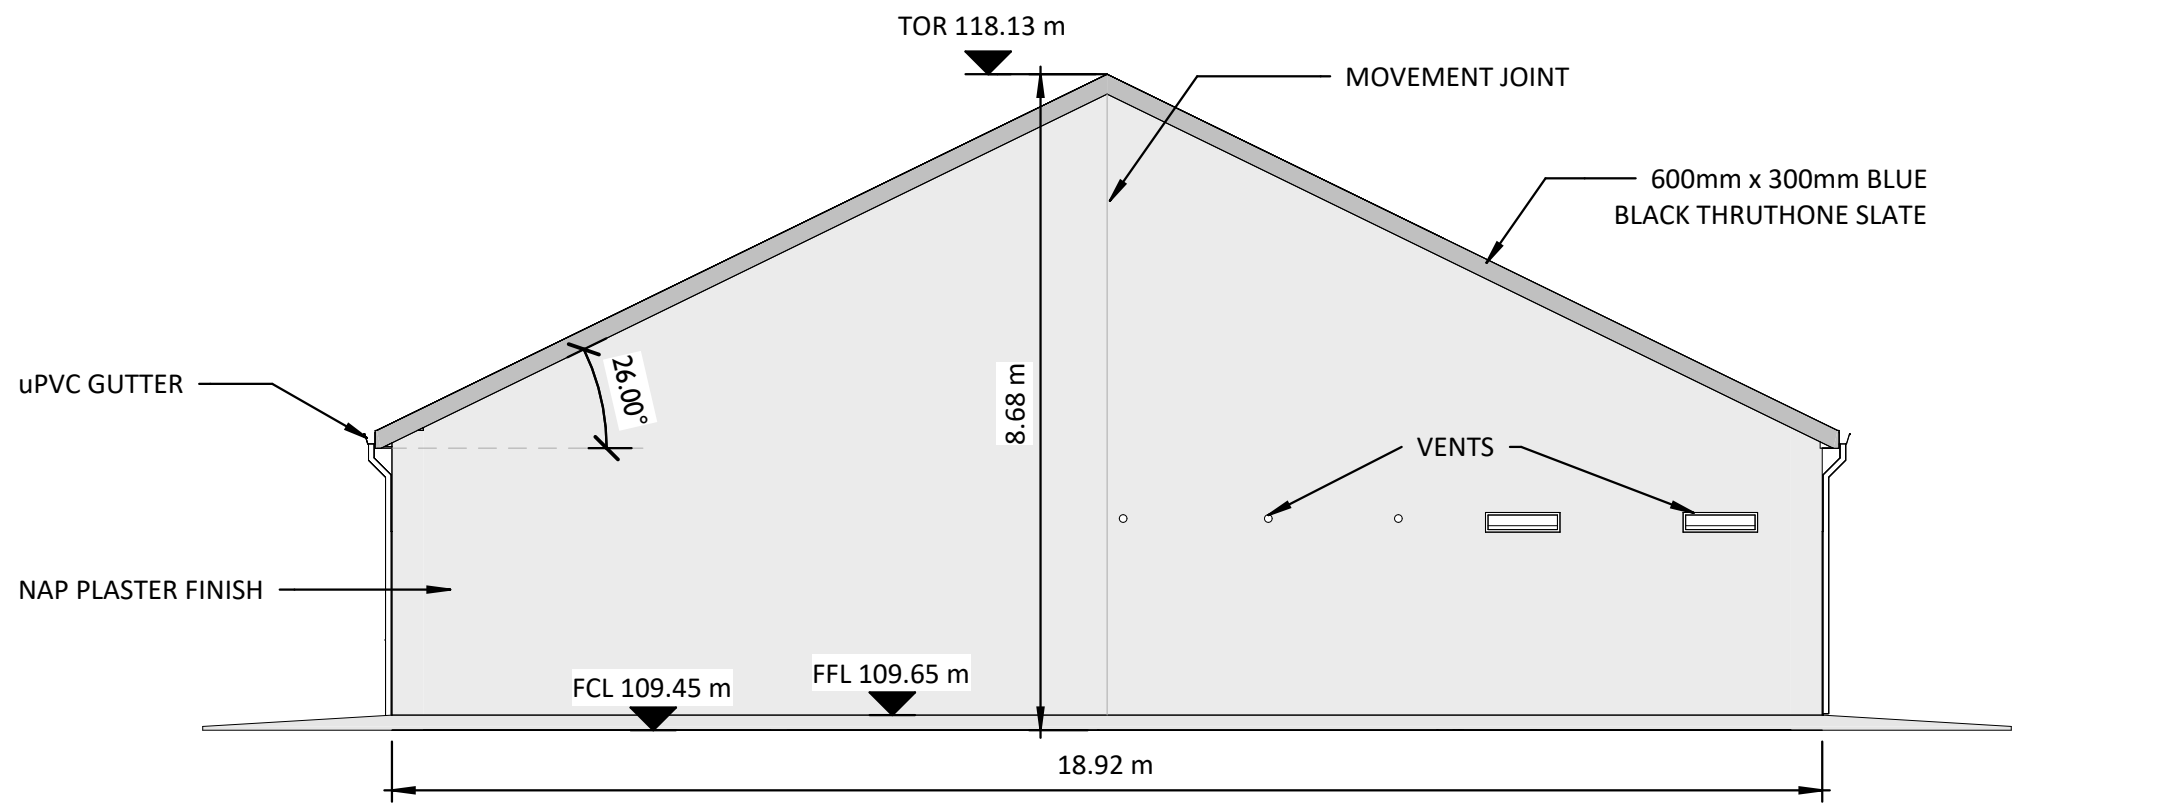


Elevation A
Scale: 1 : 100

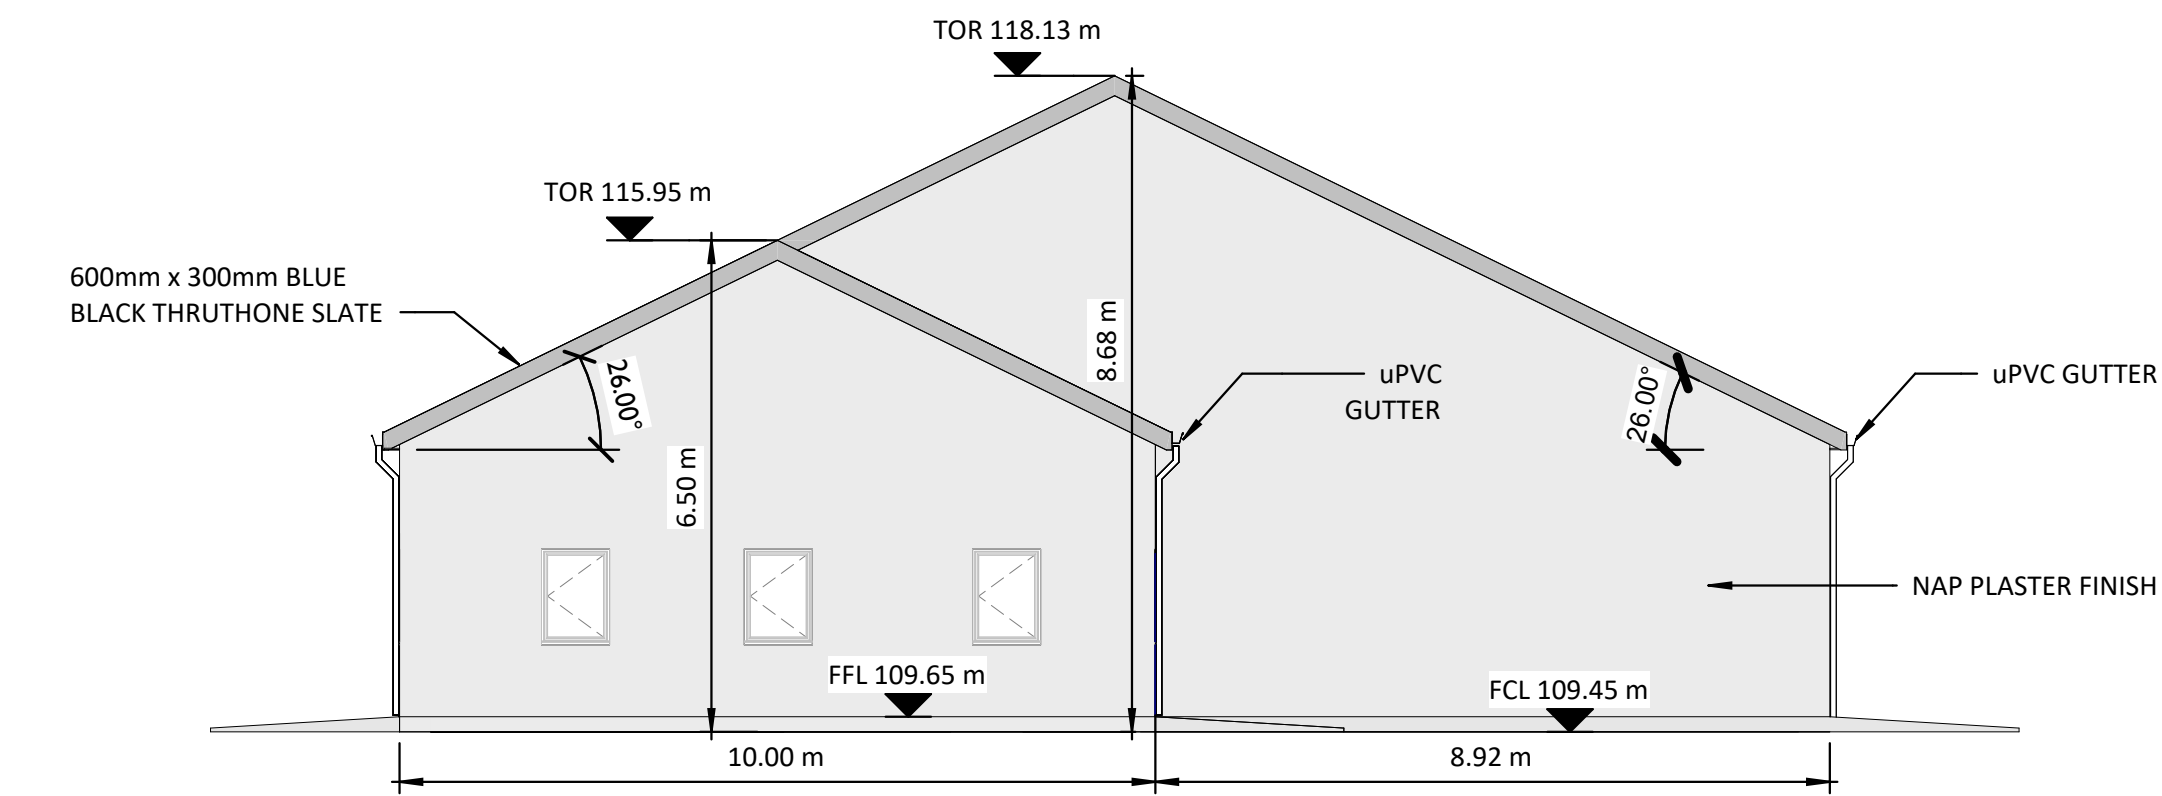

Elevation B
Scale: 1 : 100

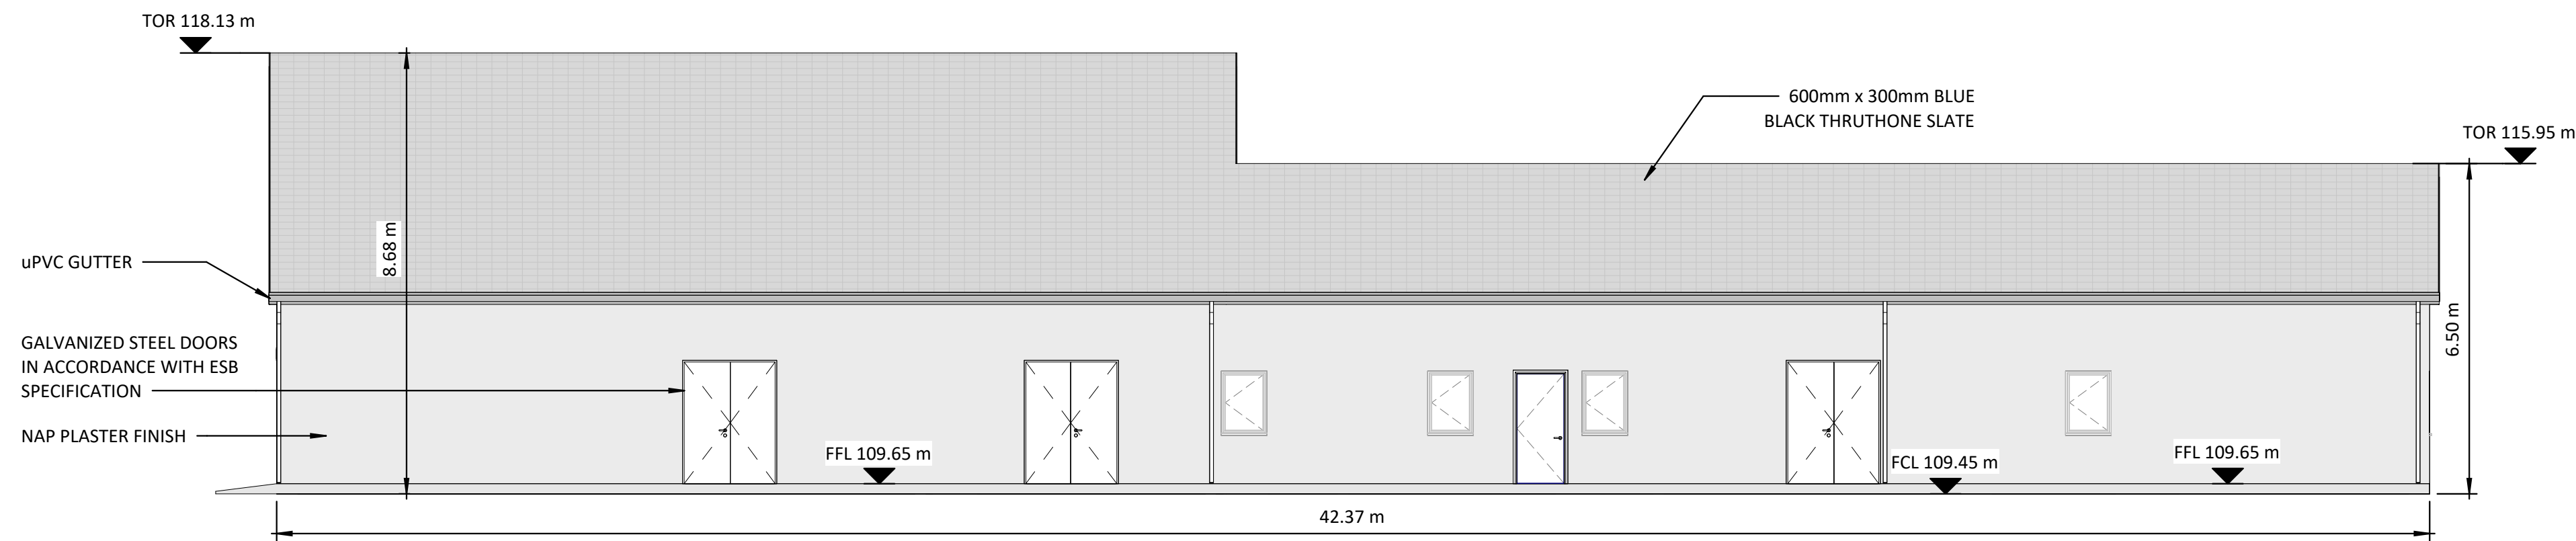

Elevation C
Scale: 1 : 100

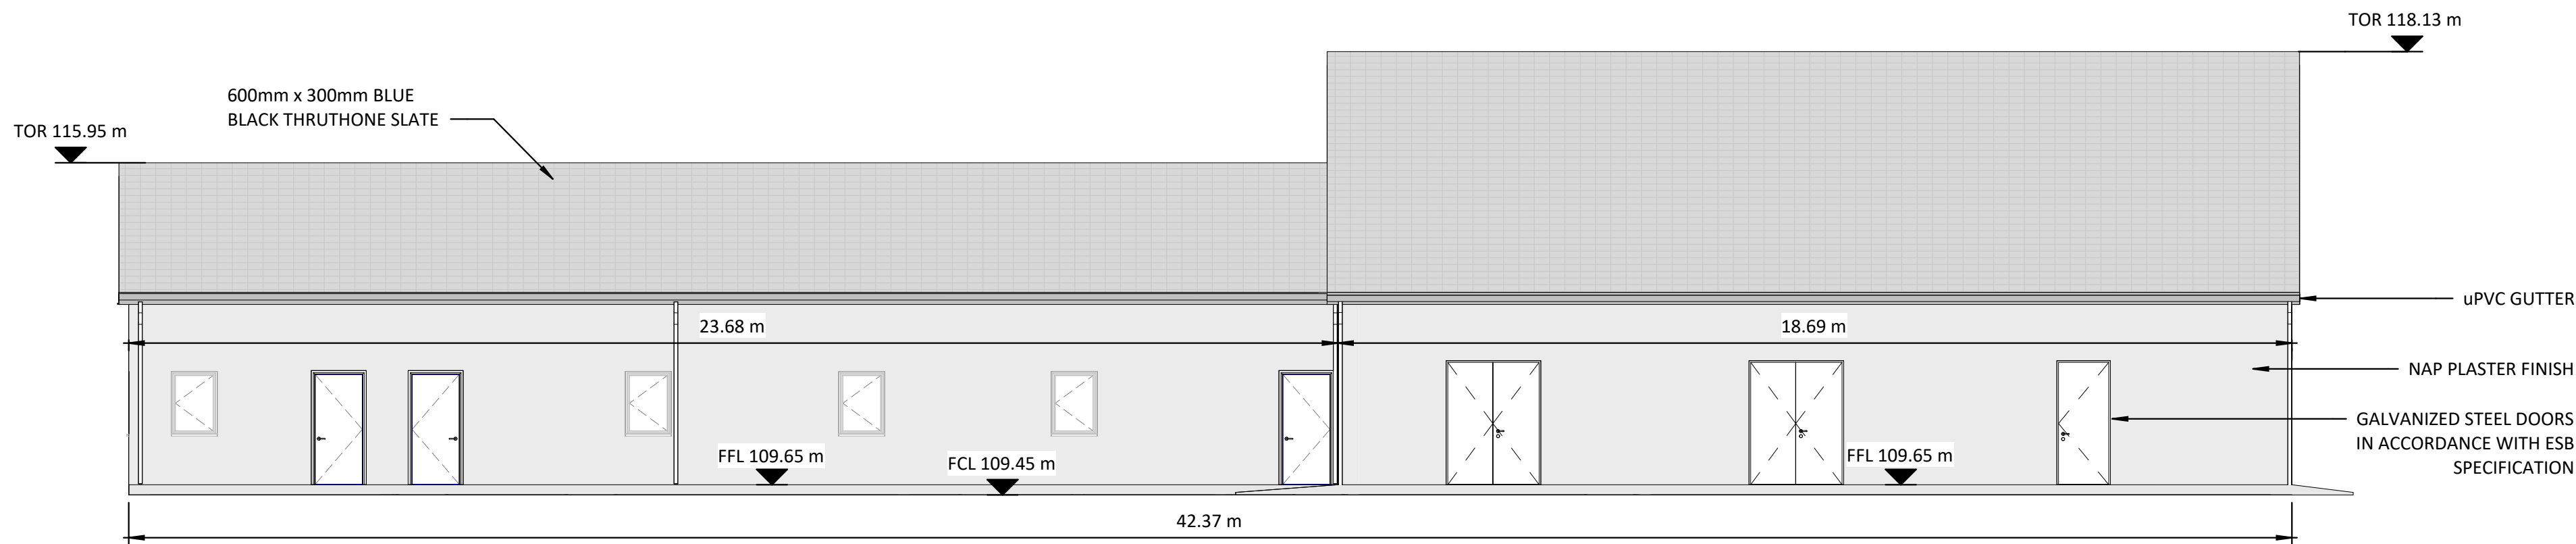

Elevation D
Scale: 1 : 100



Head Office
Beenleigh,
Abbeydorney,
Tralee, Co. Kerry
Ireland
Tel: 00353 66 7135710

Regional Office
Basepoint Business Centre
Stroudley Road, Basingstoke,
Hampshire,
RG24 8UP, UK
Tel: 00 44 1256406664

PROJECT

Greenhills Renewable Energy Park 220 kV Substation

CLIENT



CONSULTANTS

NOTES: -

LEGEND: -

Final Compound Level	FCL 109.45 m
Final Floor Level	FFL 109.65 m
Top of Roof	TOR 118.13 m
Parking Spaces	P

ISSUE/REVISION

ISSUE/REVISION	DATE	DESCRIPTION
P2	06.02.26	Issued for Planning
I/R	DATE	DESCRIPTION

PROJECT NUMBER

300-101185

SHEET TITLE

Customer Building Plan & Elevations

SHEET NUMBER

300101185-DR-206