



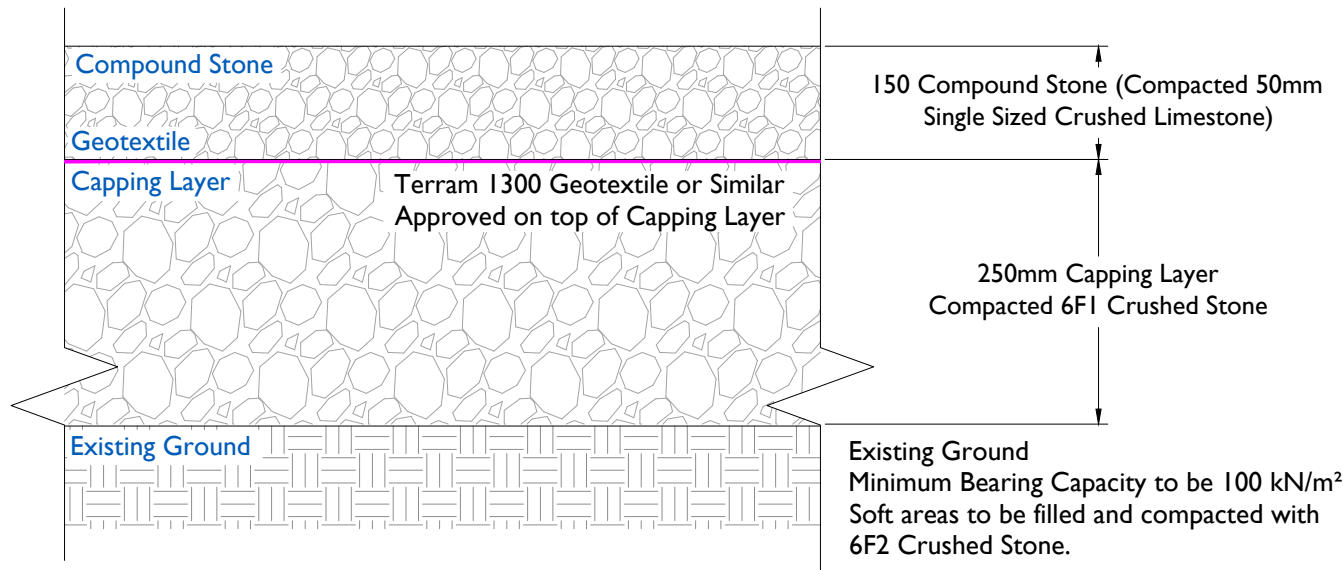


Typical Compound Detail

SCALE 1:10

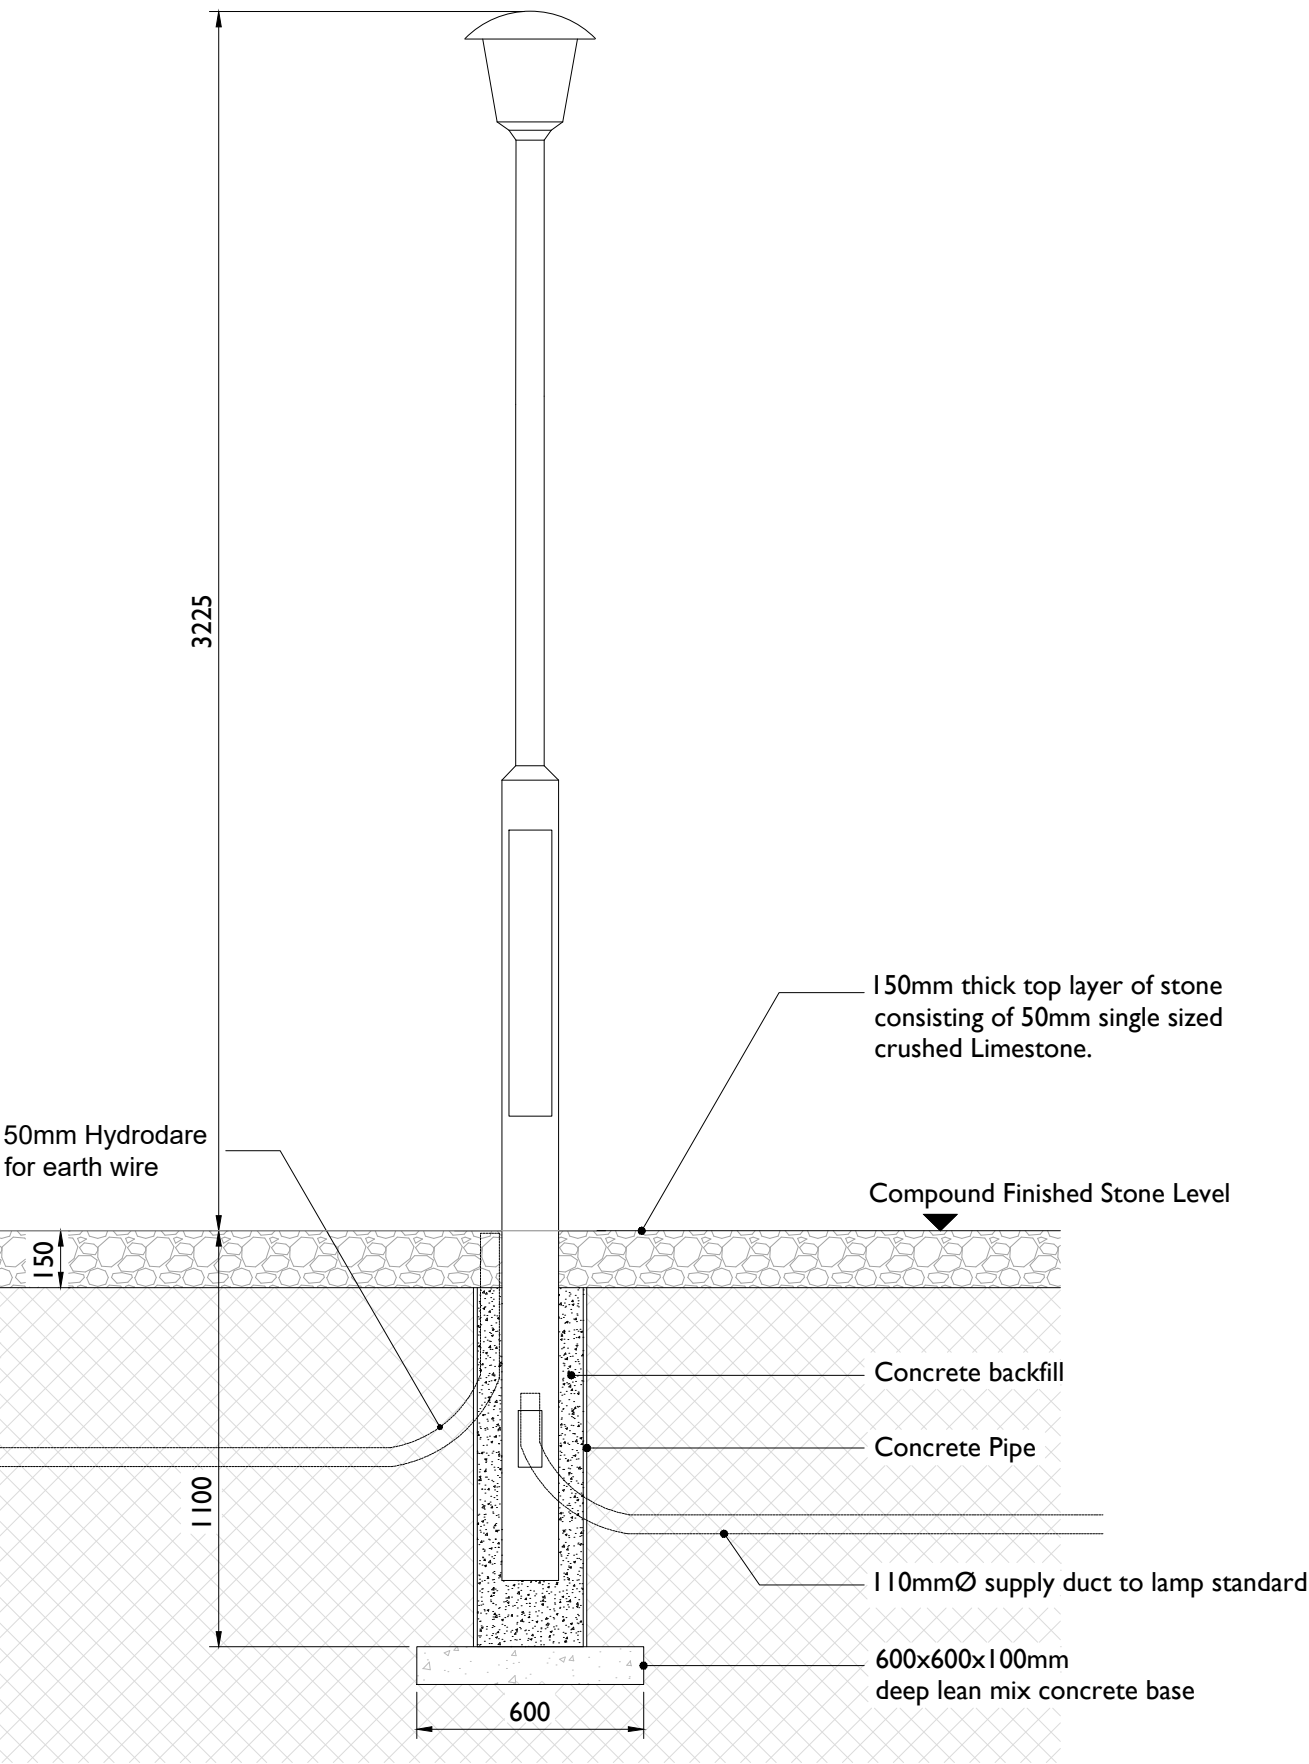


Lighting Column & Surround Detail

SCALE 1:20

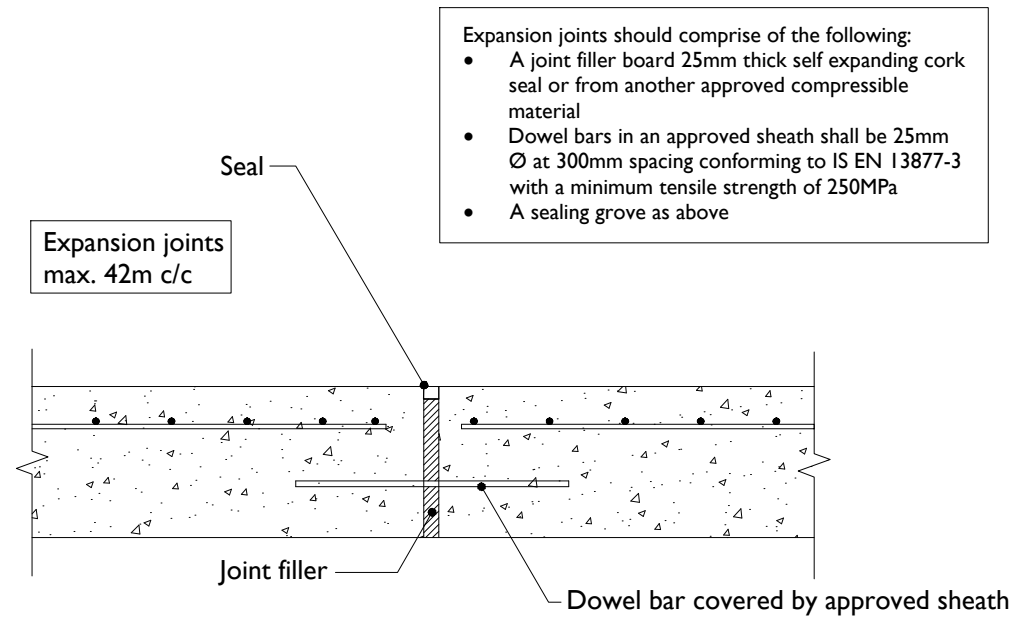


Concrete Access Road Expansion Joint

SCALE 1:10

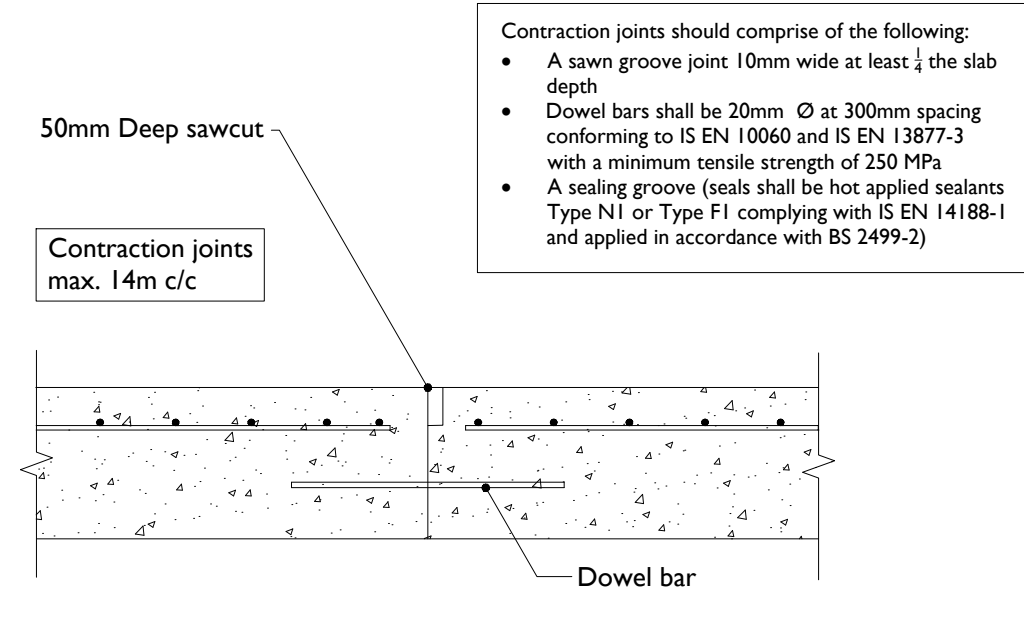


Concrete Access Road Contraction Joint

SCALE 1:10

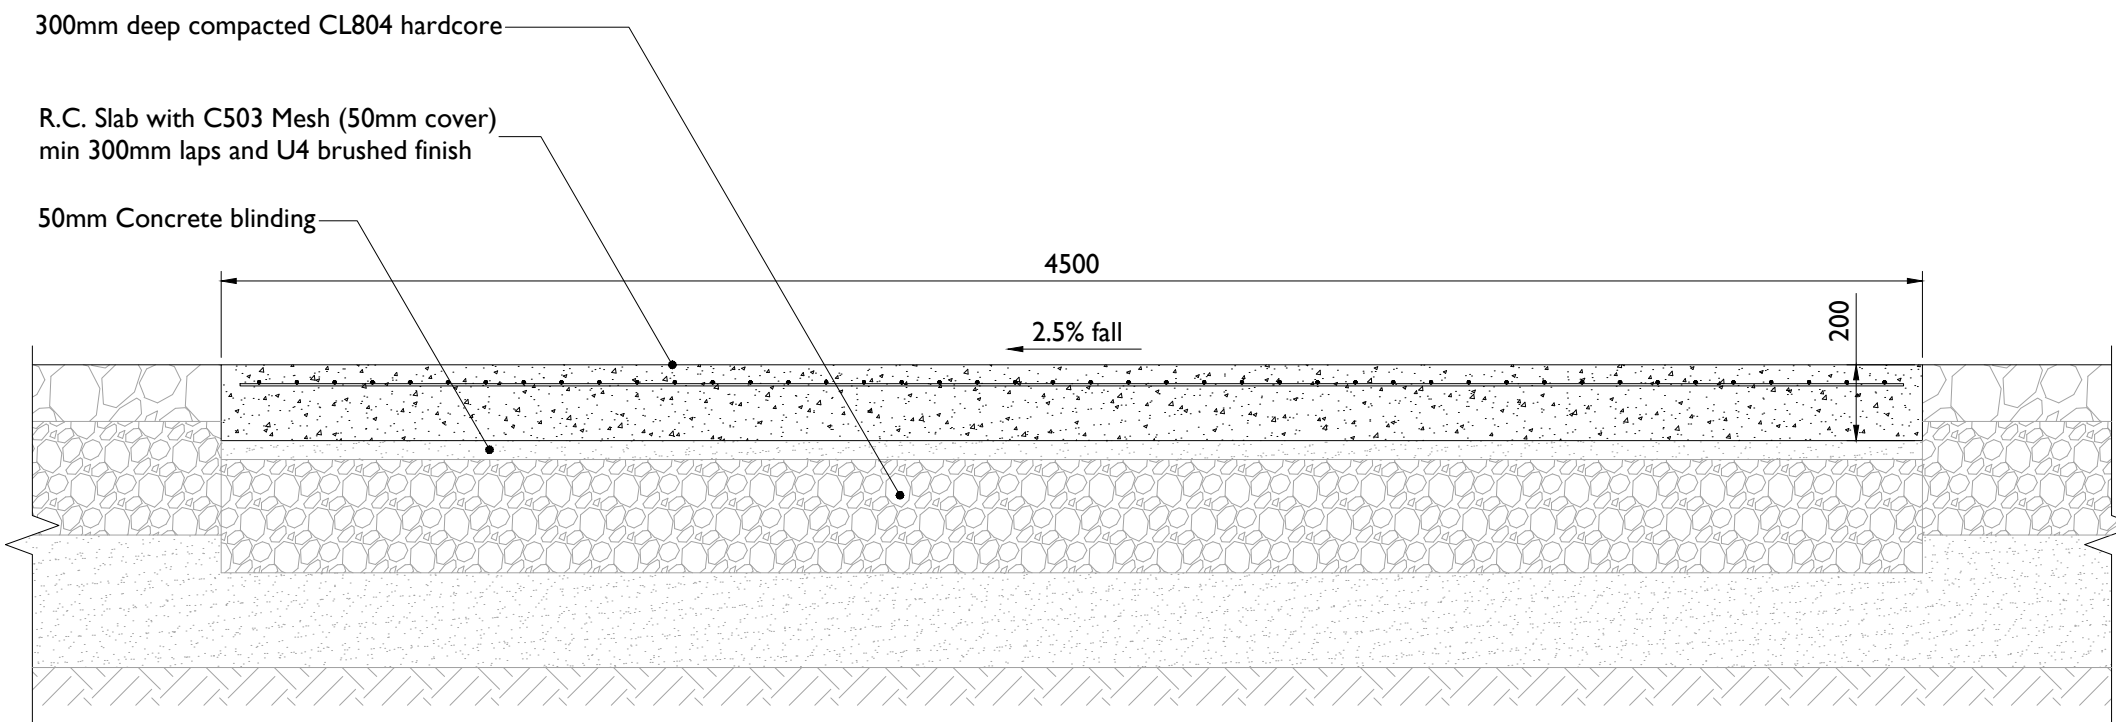

Typical Section - Concrete Access Track

SCALE 1:20

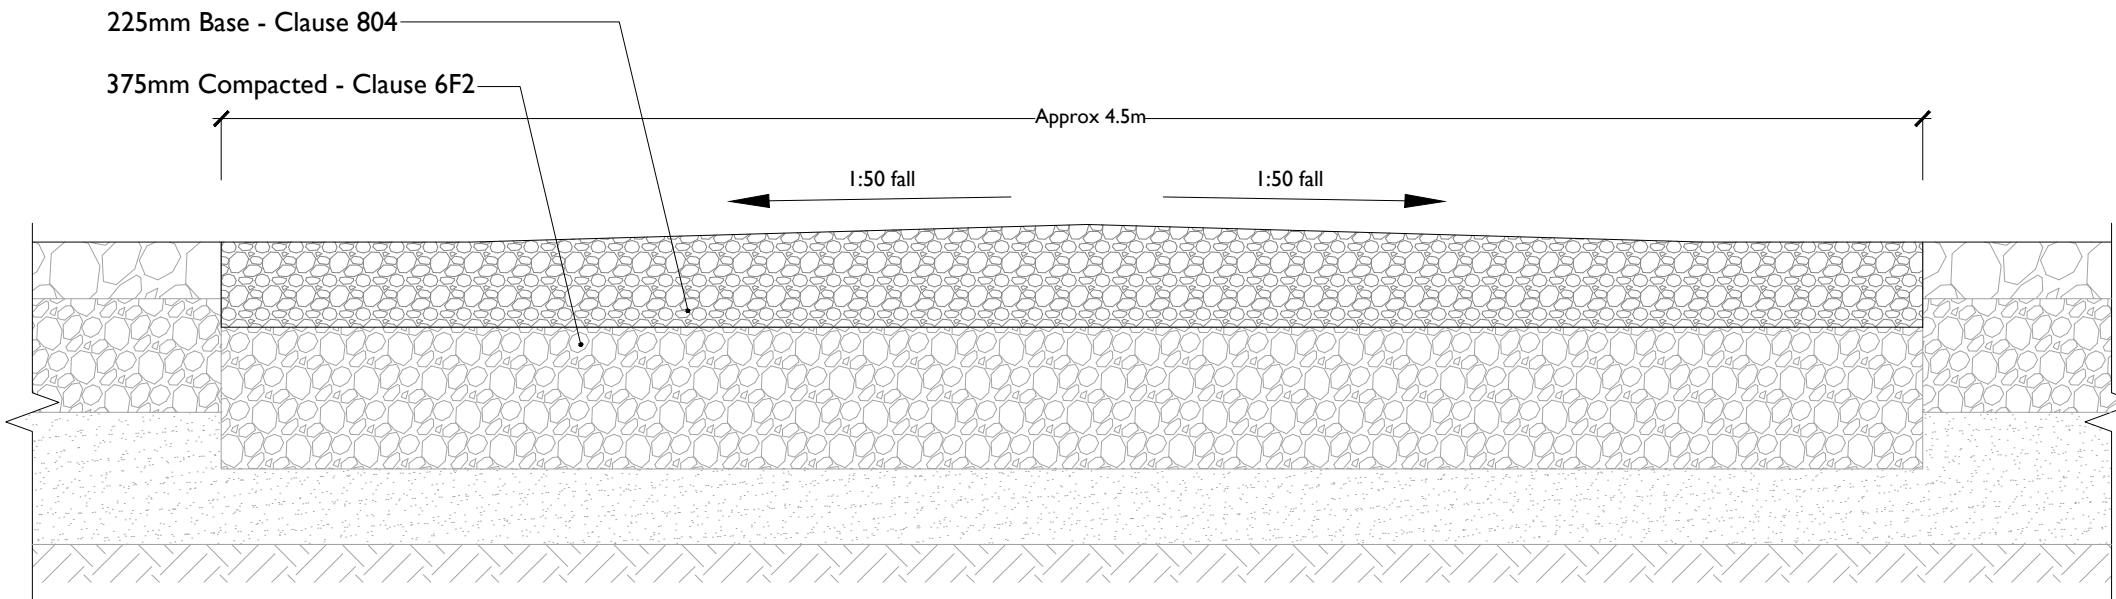

Typical Section - Gravel Access Road

SCALE 1:20

ISSUE/REVISION		
P2	06.02.2026	Issued For Planning
I/R	DATE	DESCRIPTION