



ISO A1 594mm x 841mm

Project Management Initials: Designer: BG Checked: BR Approved: AC

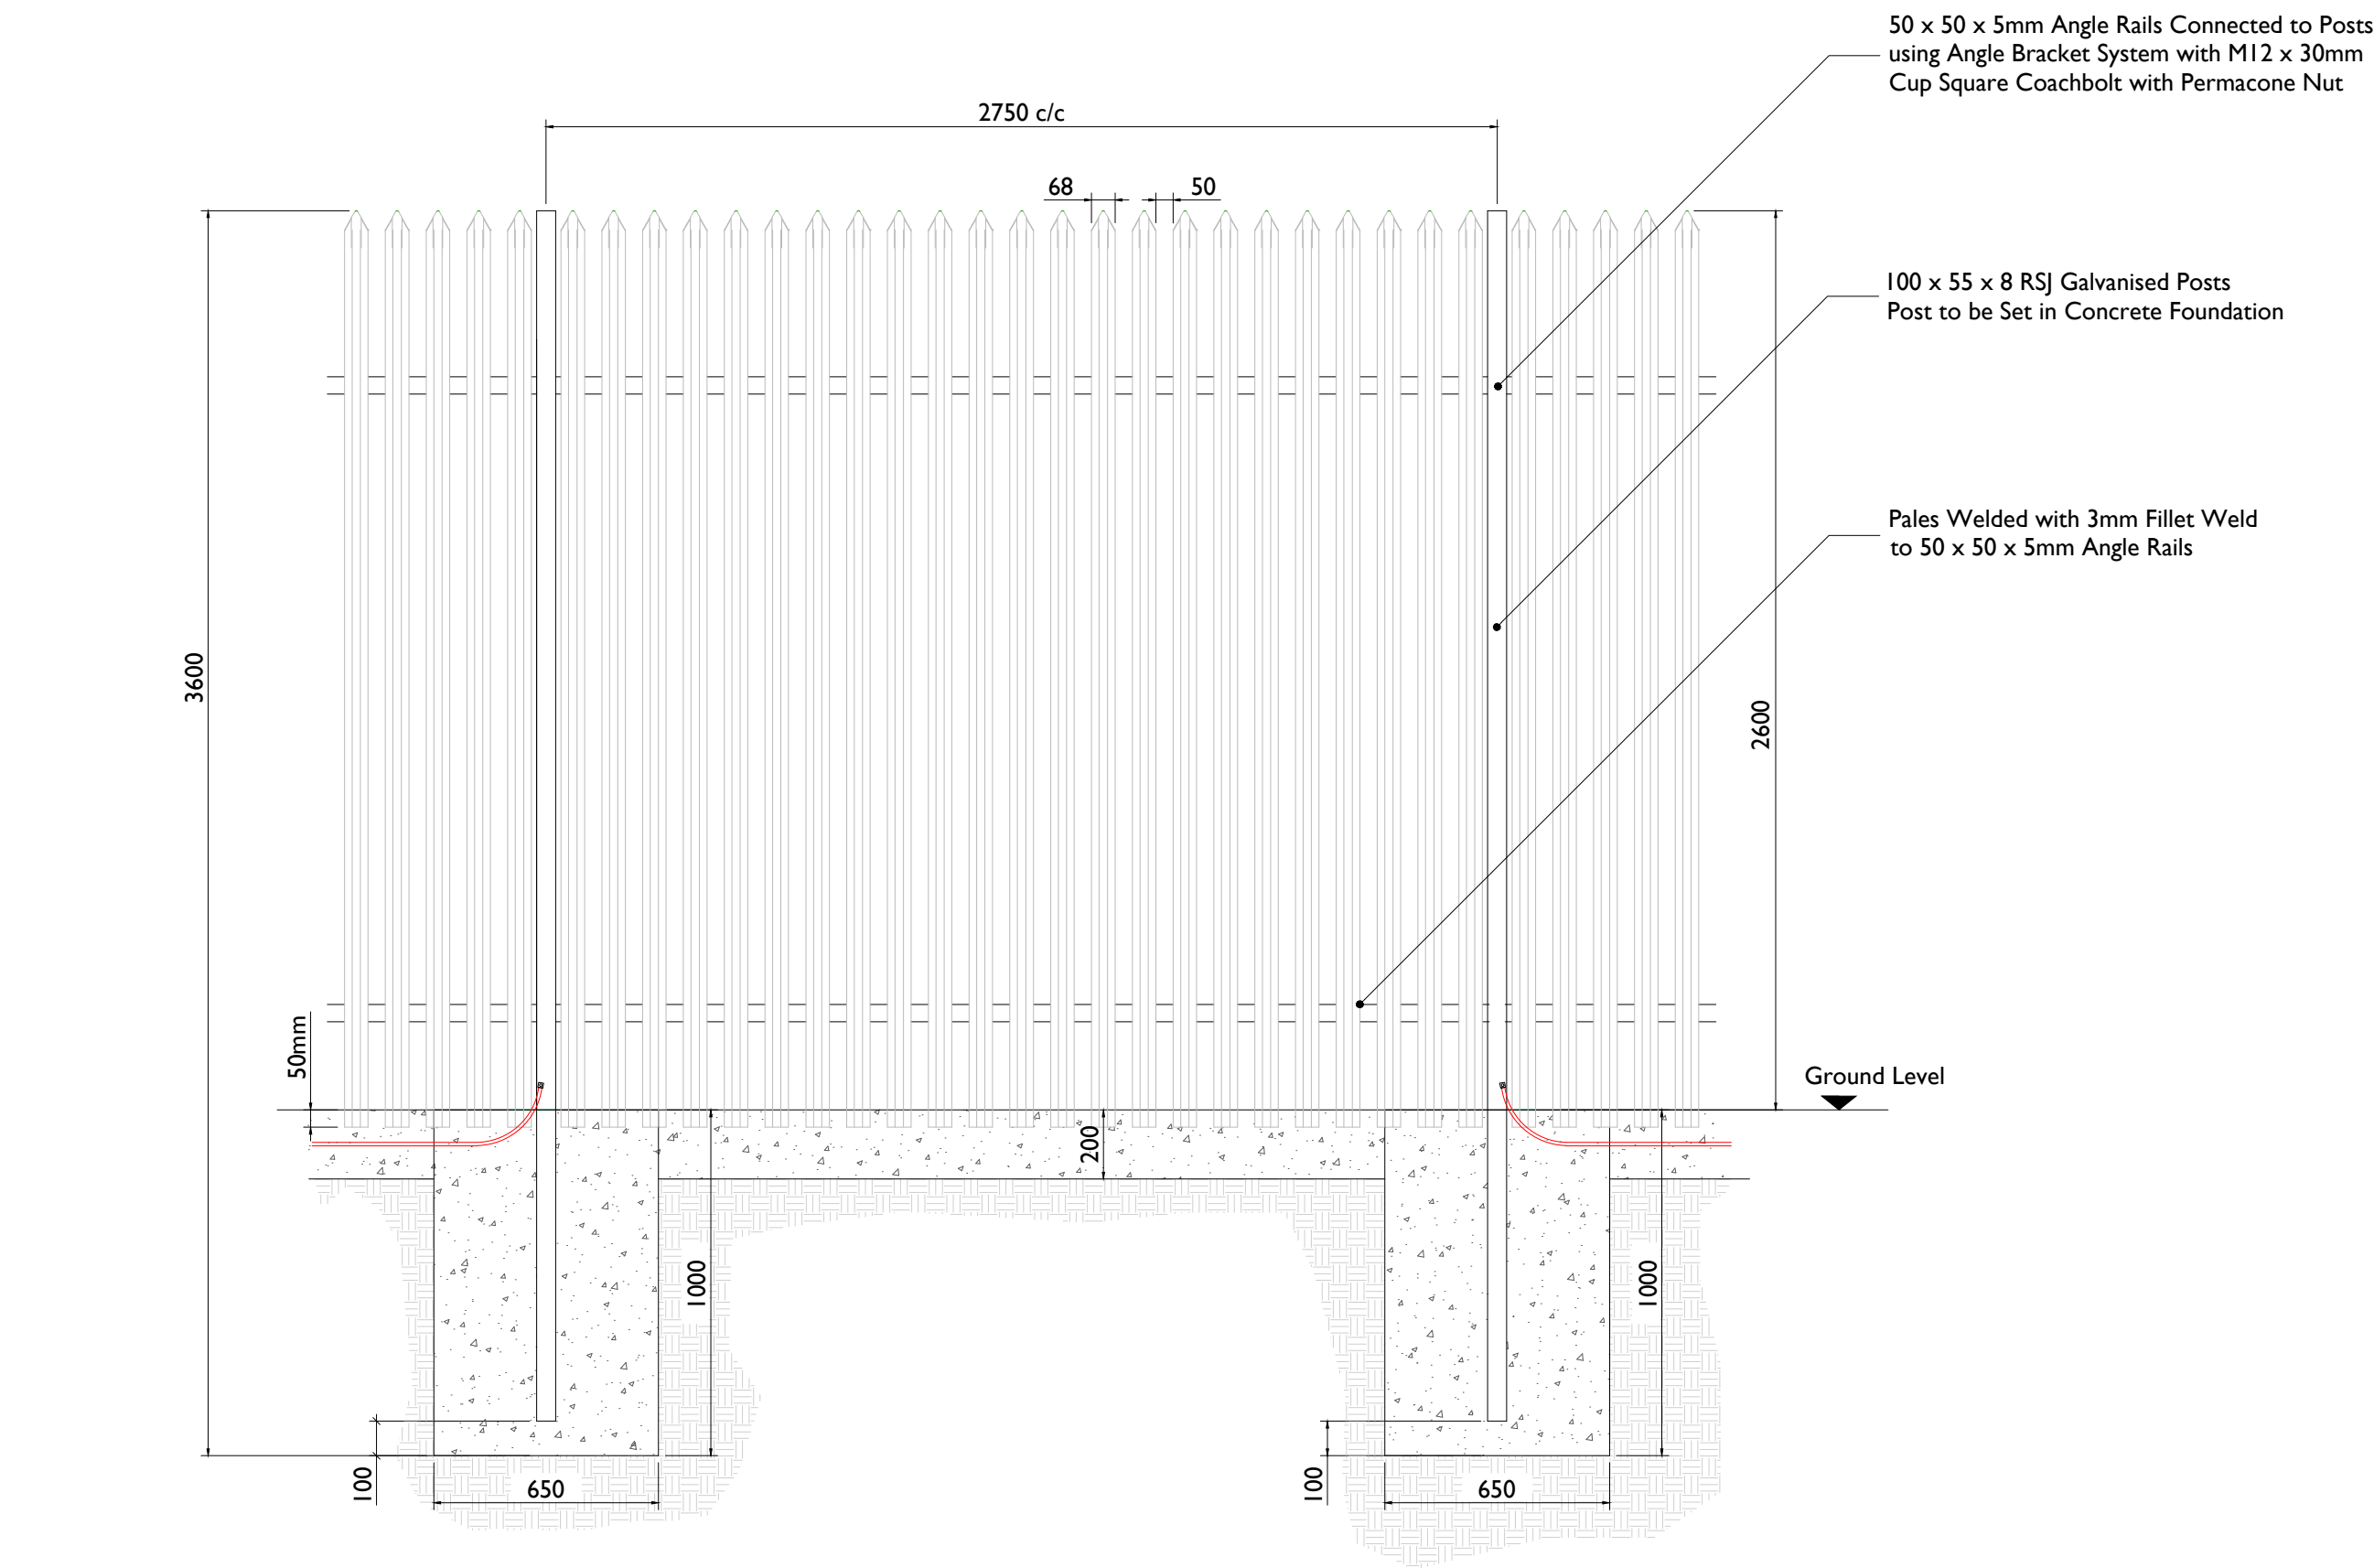


Palisade Fencing Details - Elevation

SCALE 1:20

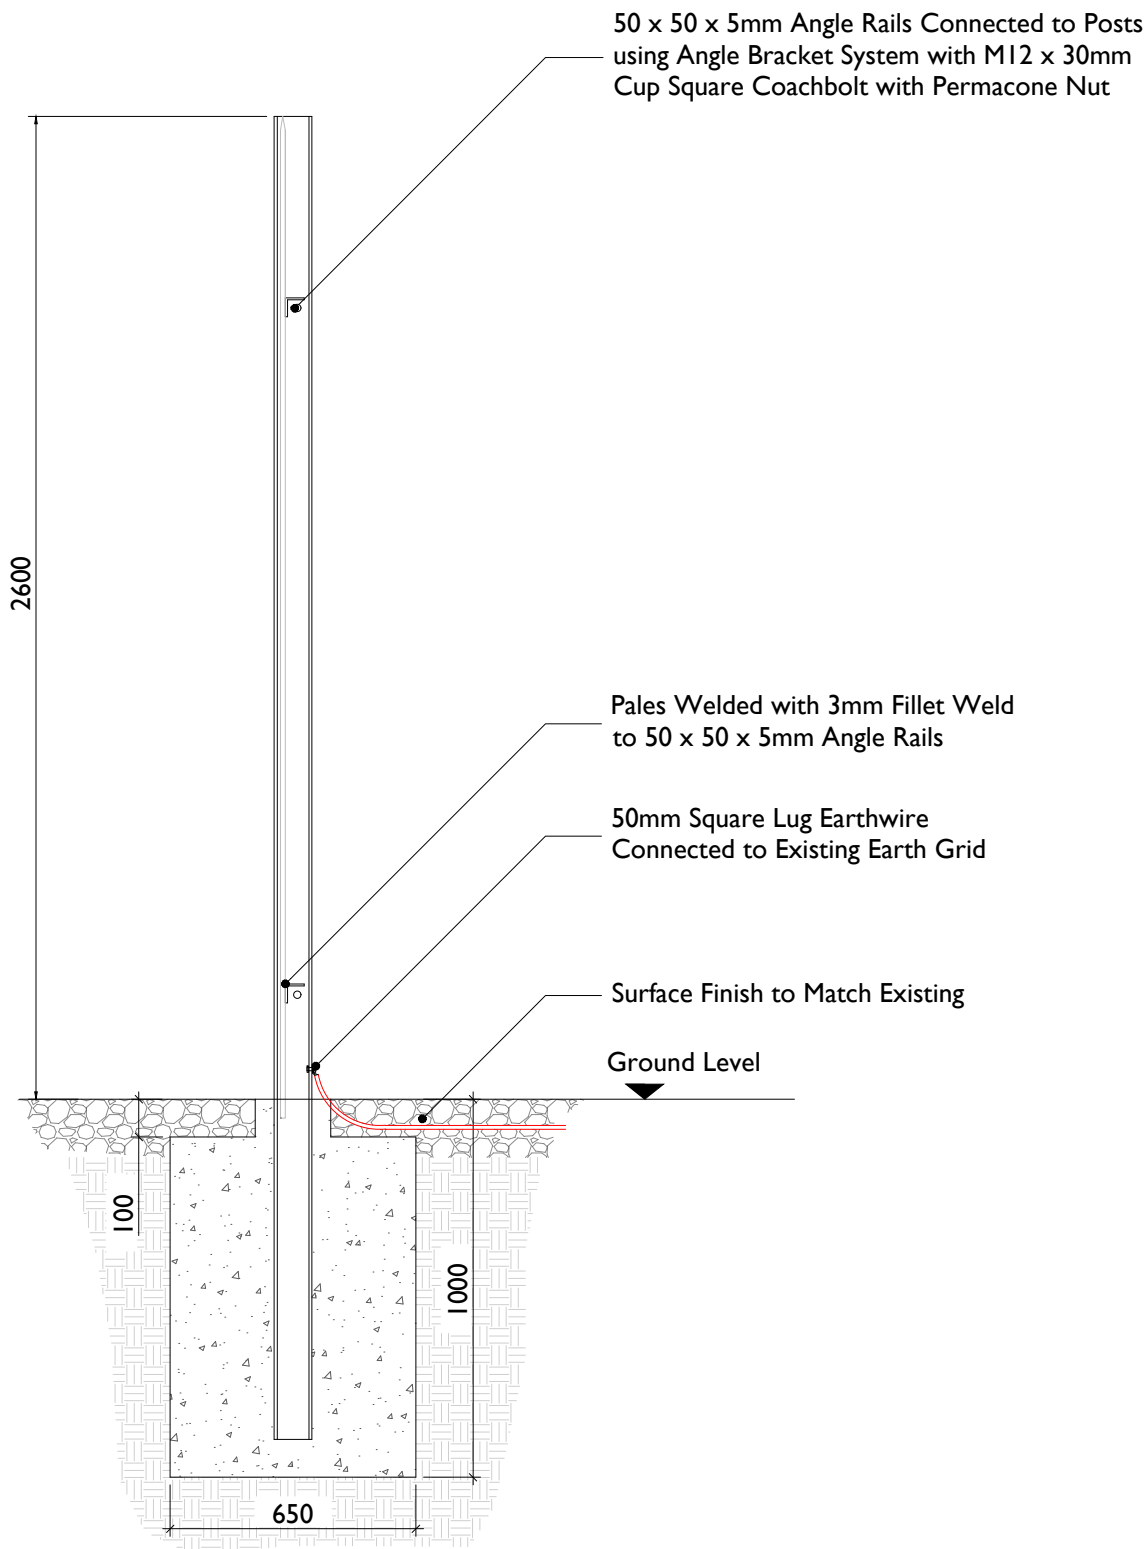

Palisade Fencing Details - Section

SCALE 1:20

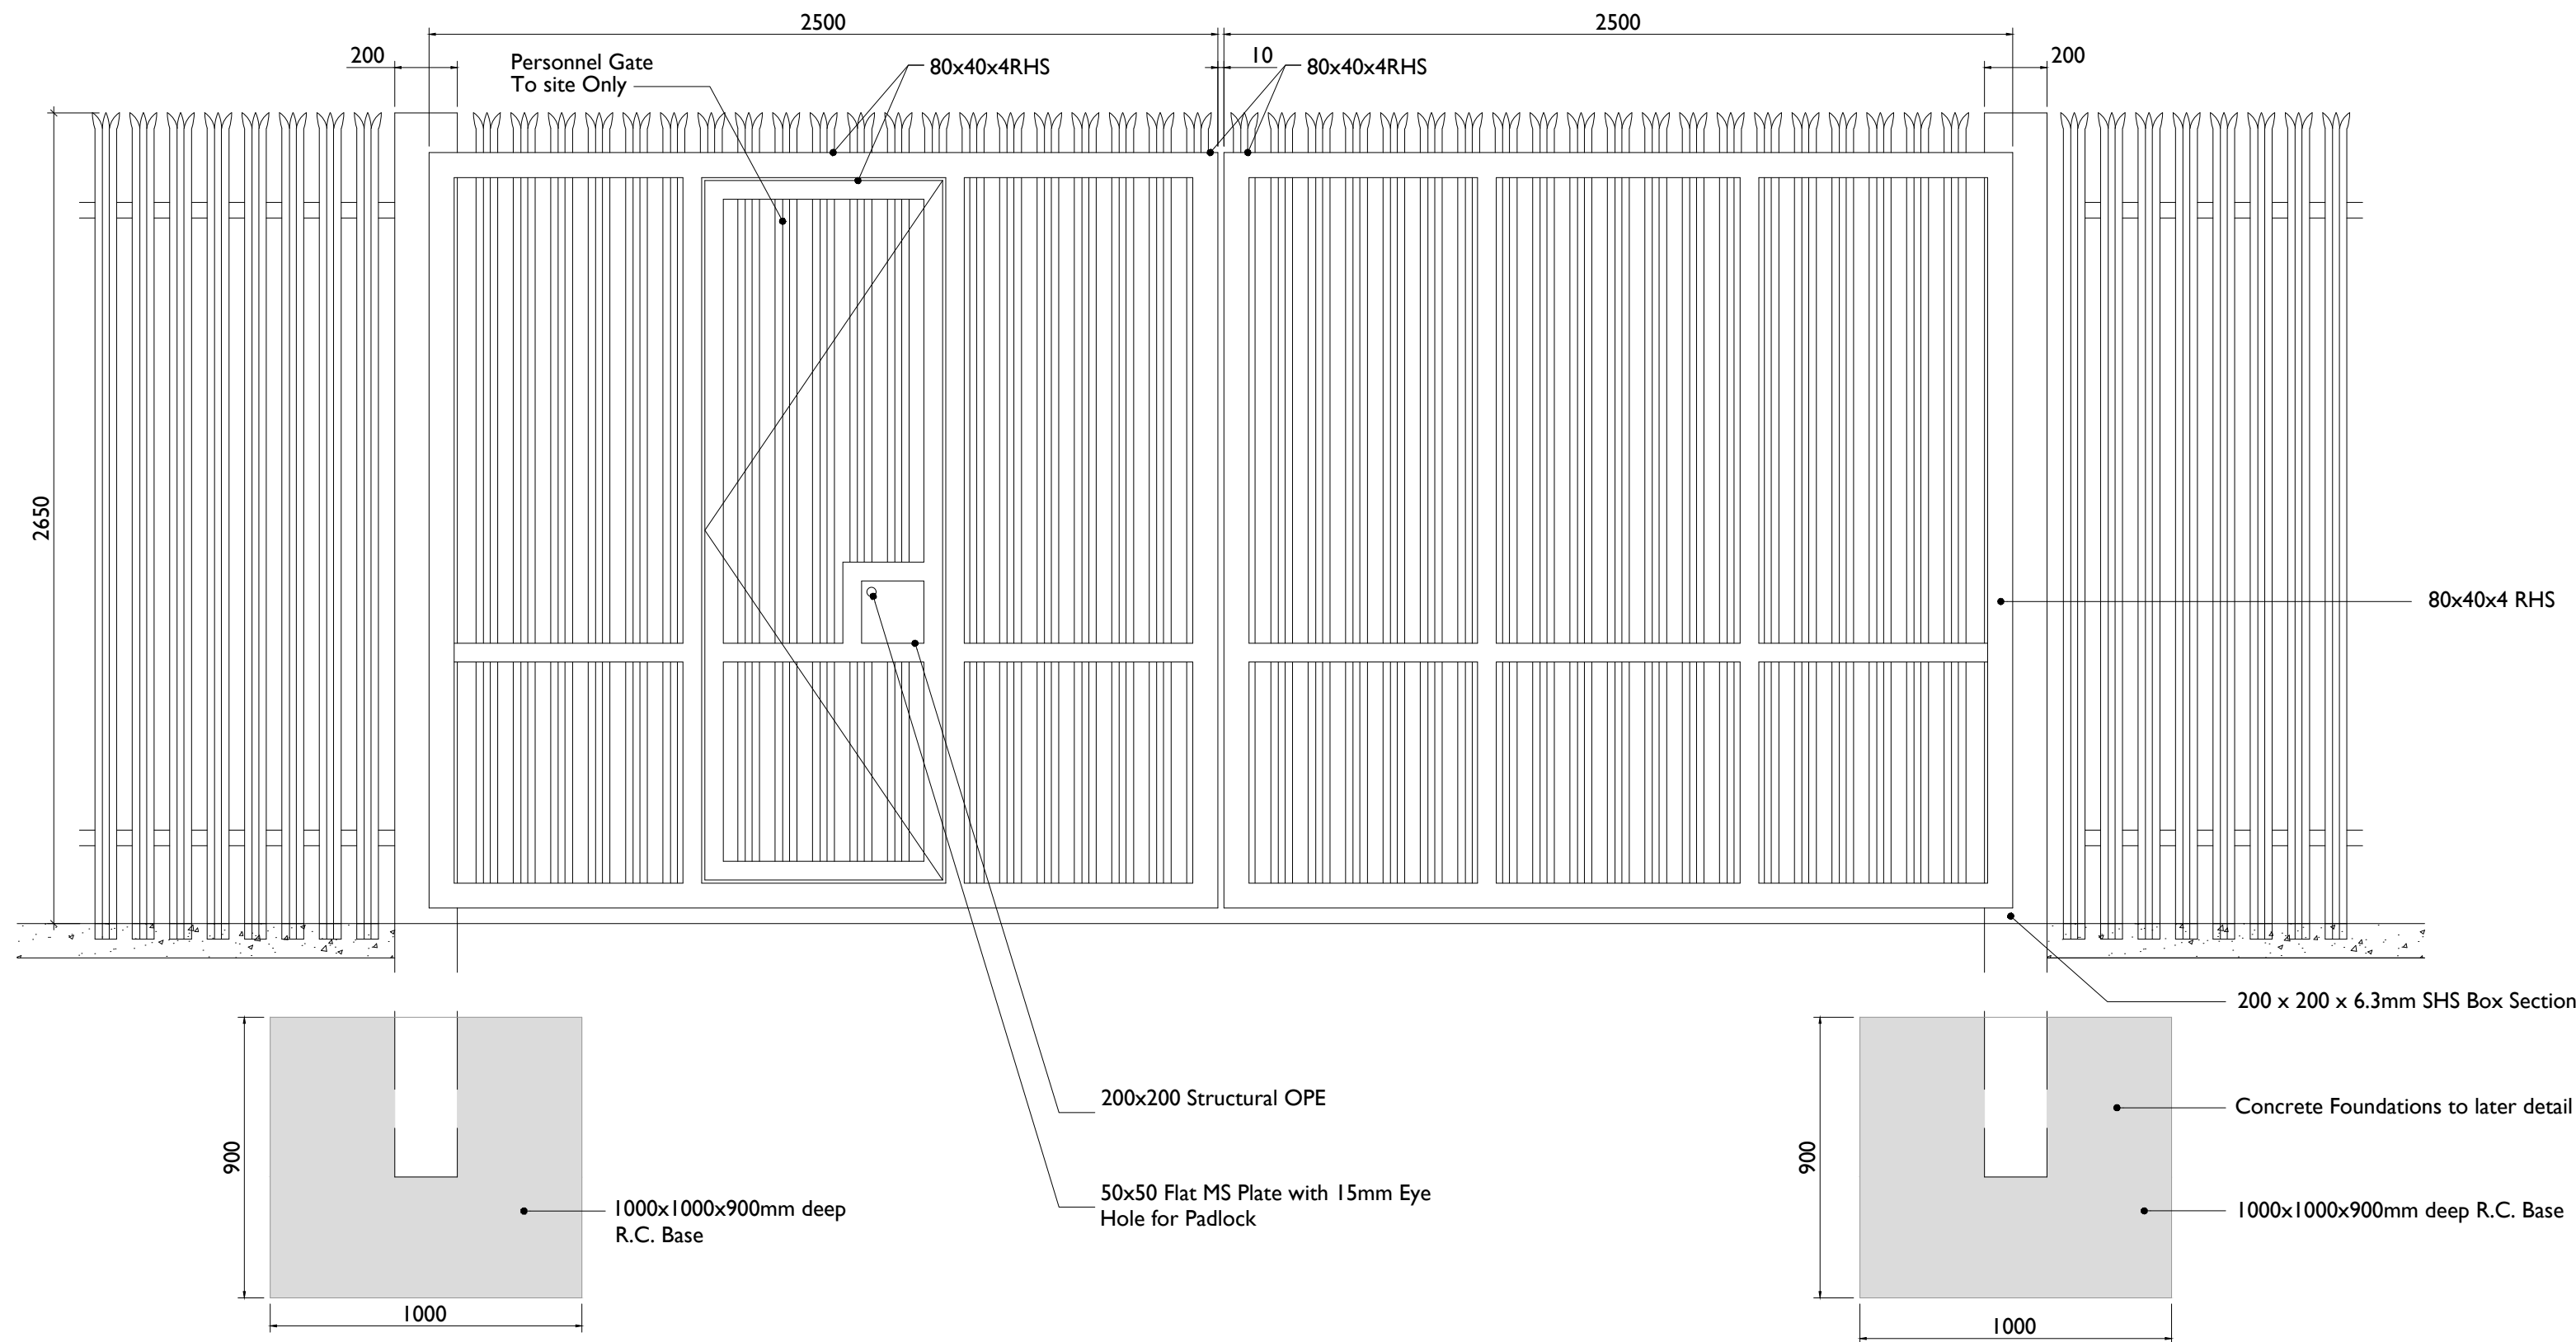

Palisade Fencing Details - Elevation

SCALE 1:20



Head Office  
Beenreigh,  
Abbeydorney,  
Tralee, Co. Kerry  
Ireland  
Tel: 00353 66 7135710

Regional Office  
Basepoint Business Centre  
Stroudley Road, Basingstoke,  
Hampshire,  
RG24 8UP, UK  
Tel: 00 44 1256406664

PROJECT

Greenhills Renewable  
Energy Park

CLIENT



CONSULTANTS

NOTES: -

- This drawing is to be read in conjunction with relevant drawings, specifications and reports
- Dimensions are in millimetres, unless noted otherwise
- Drawings are not to be scaled use figured dimensions only

LEGEND: -

ISSUE/REVISION

| P2  | 06.02.2026 | Issued For Planning |
|-----|------------|---------------------|
| I/R | DATE       | DESCRIPTION         |

PROJECT NUMBER

300-101185

SHEET TITLE

Gate and Fence Details

SHEET NUMBER

300101185-DR-210