
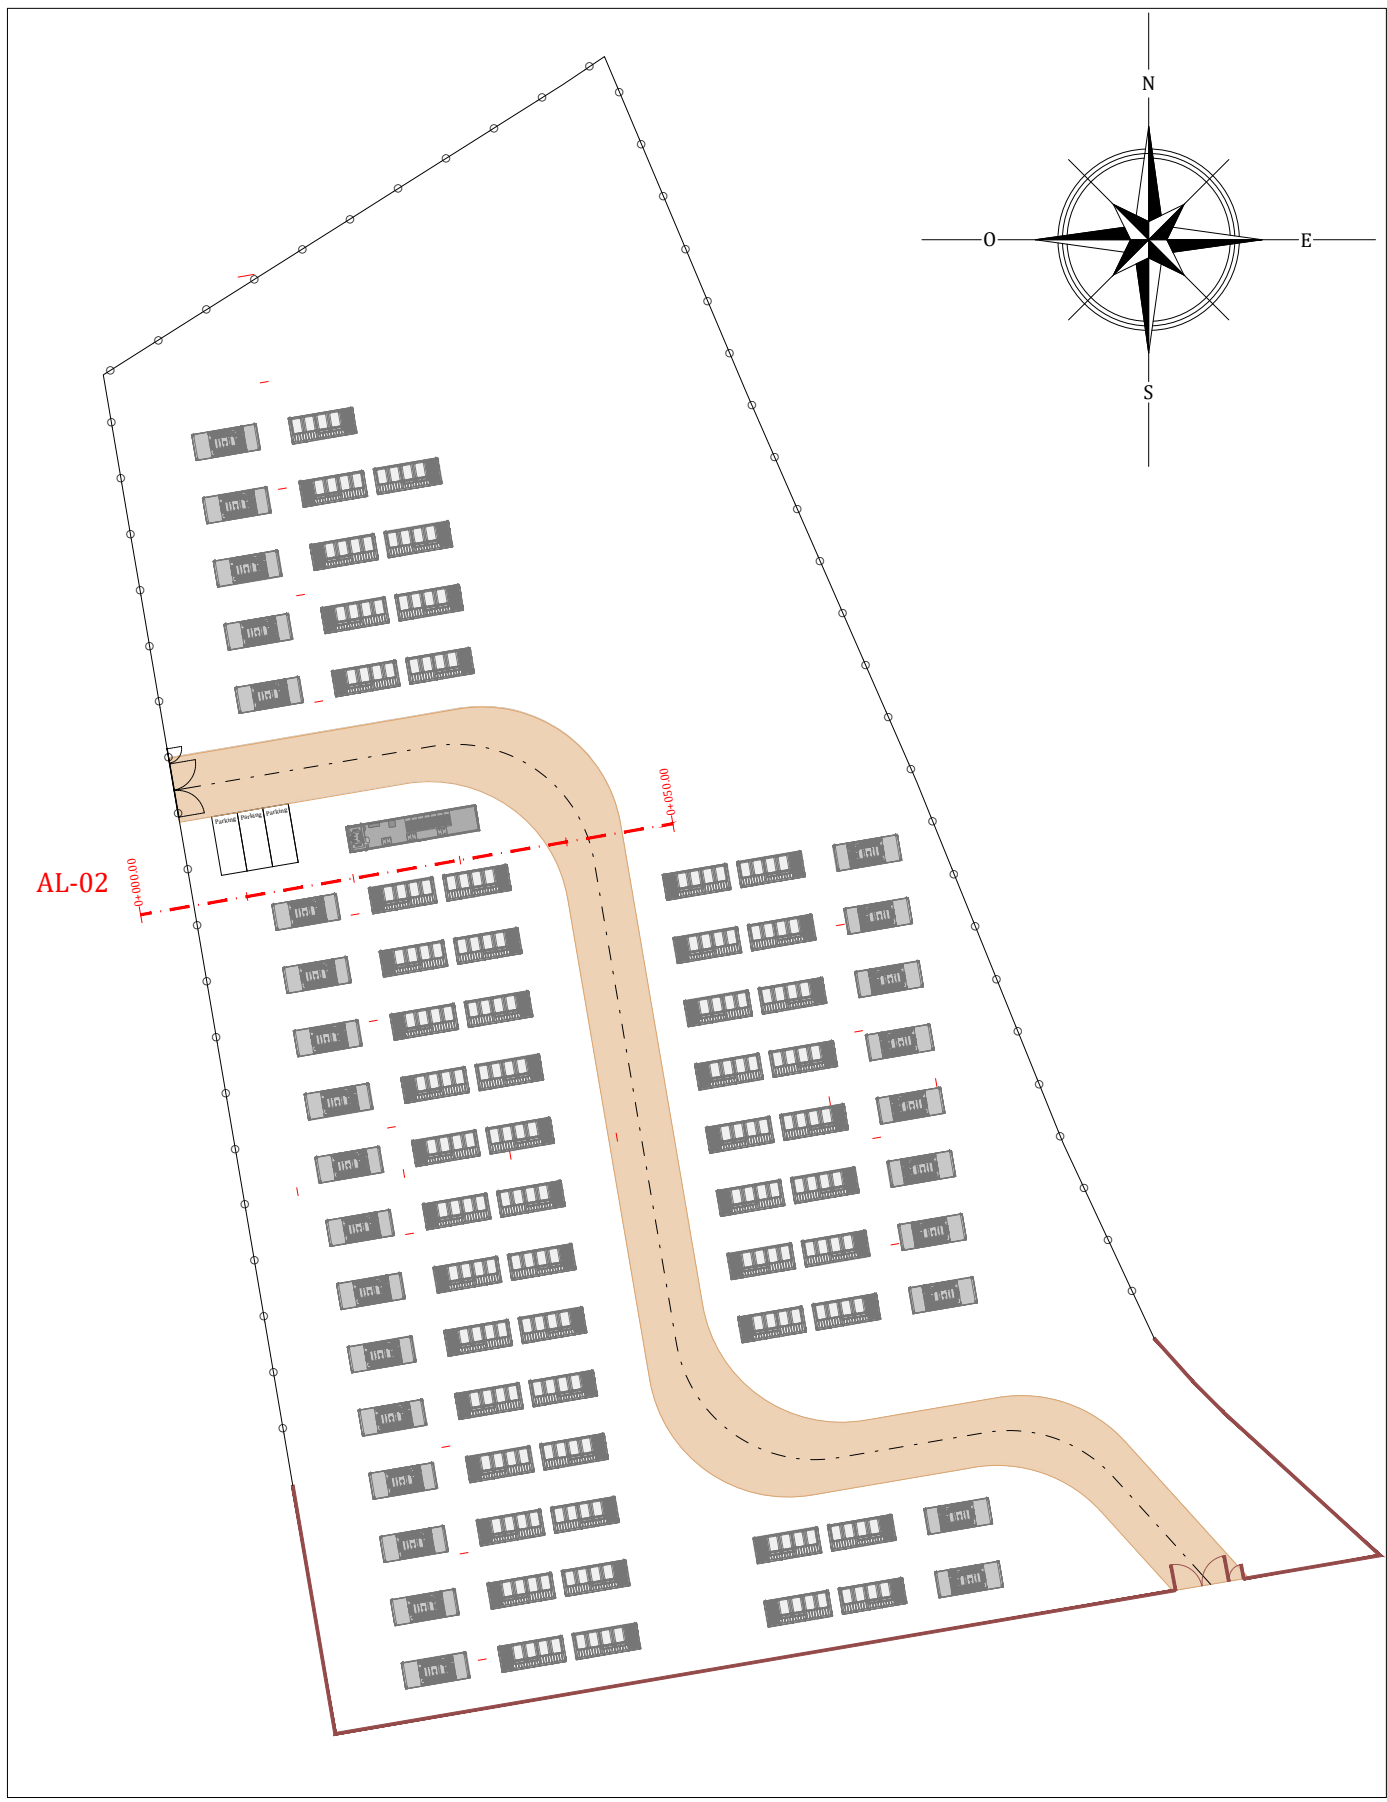
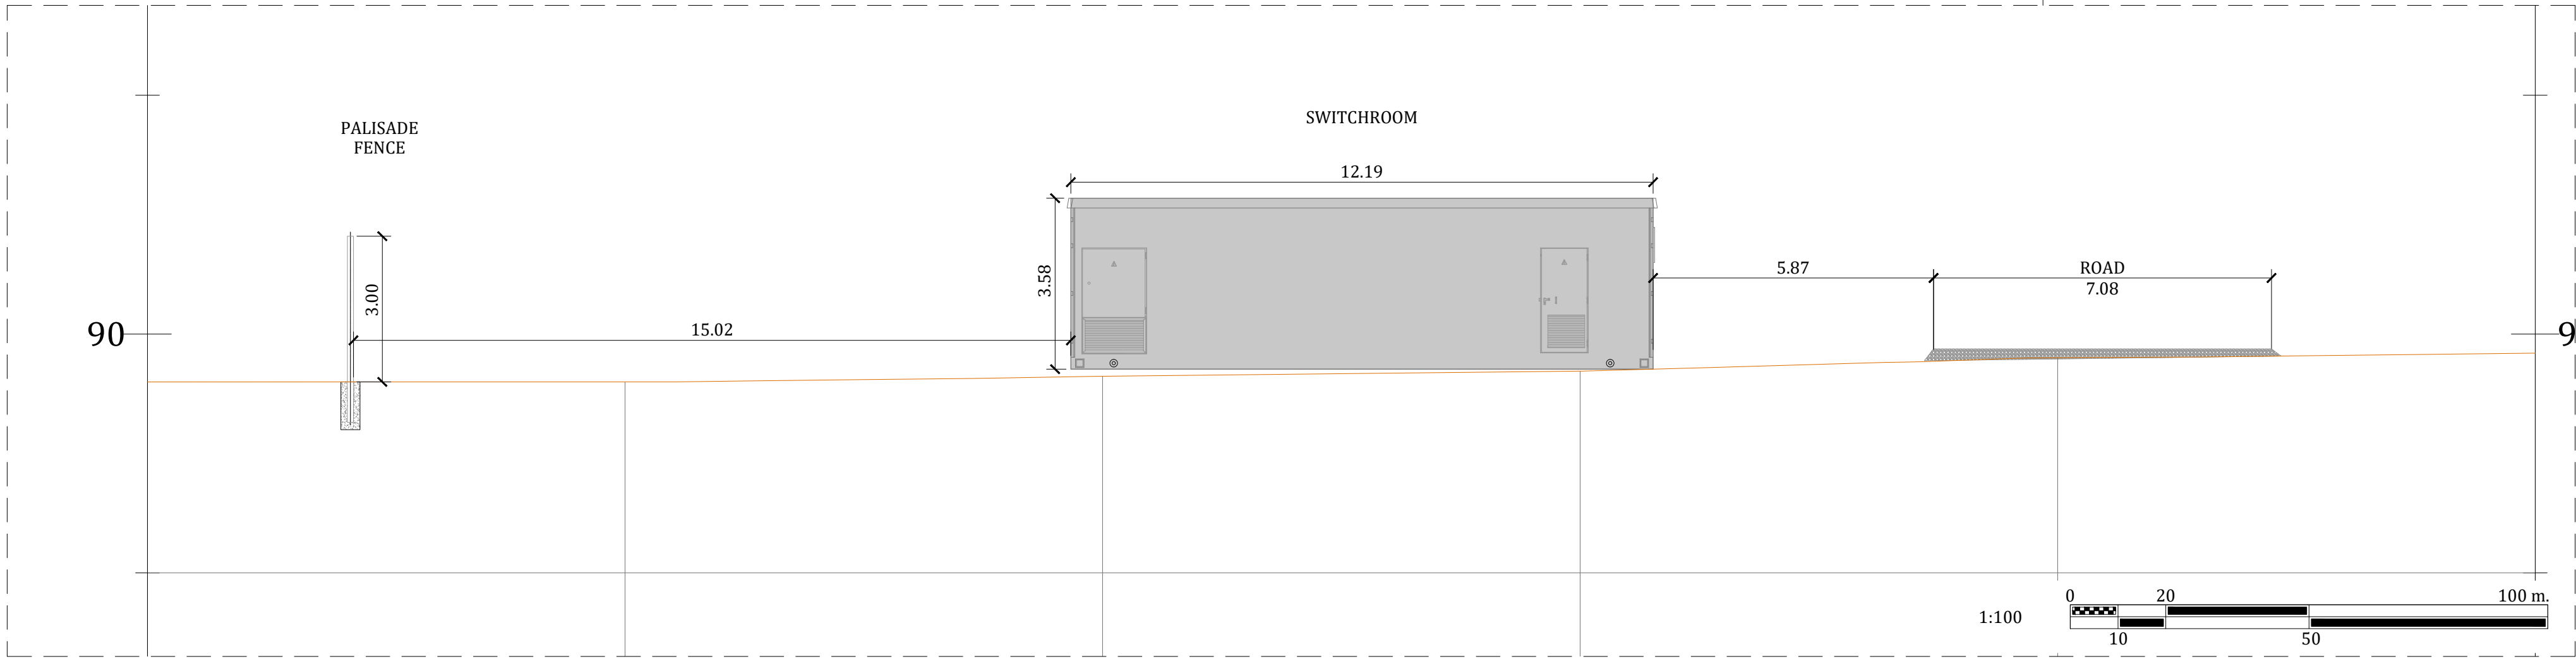


NOT APPROVED FOR CONSTRUCTION

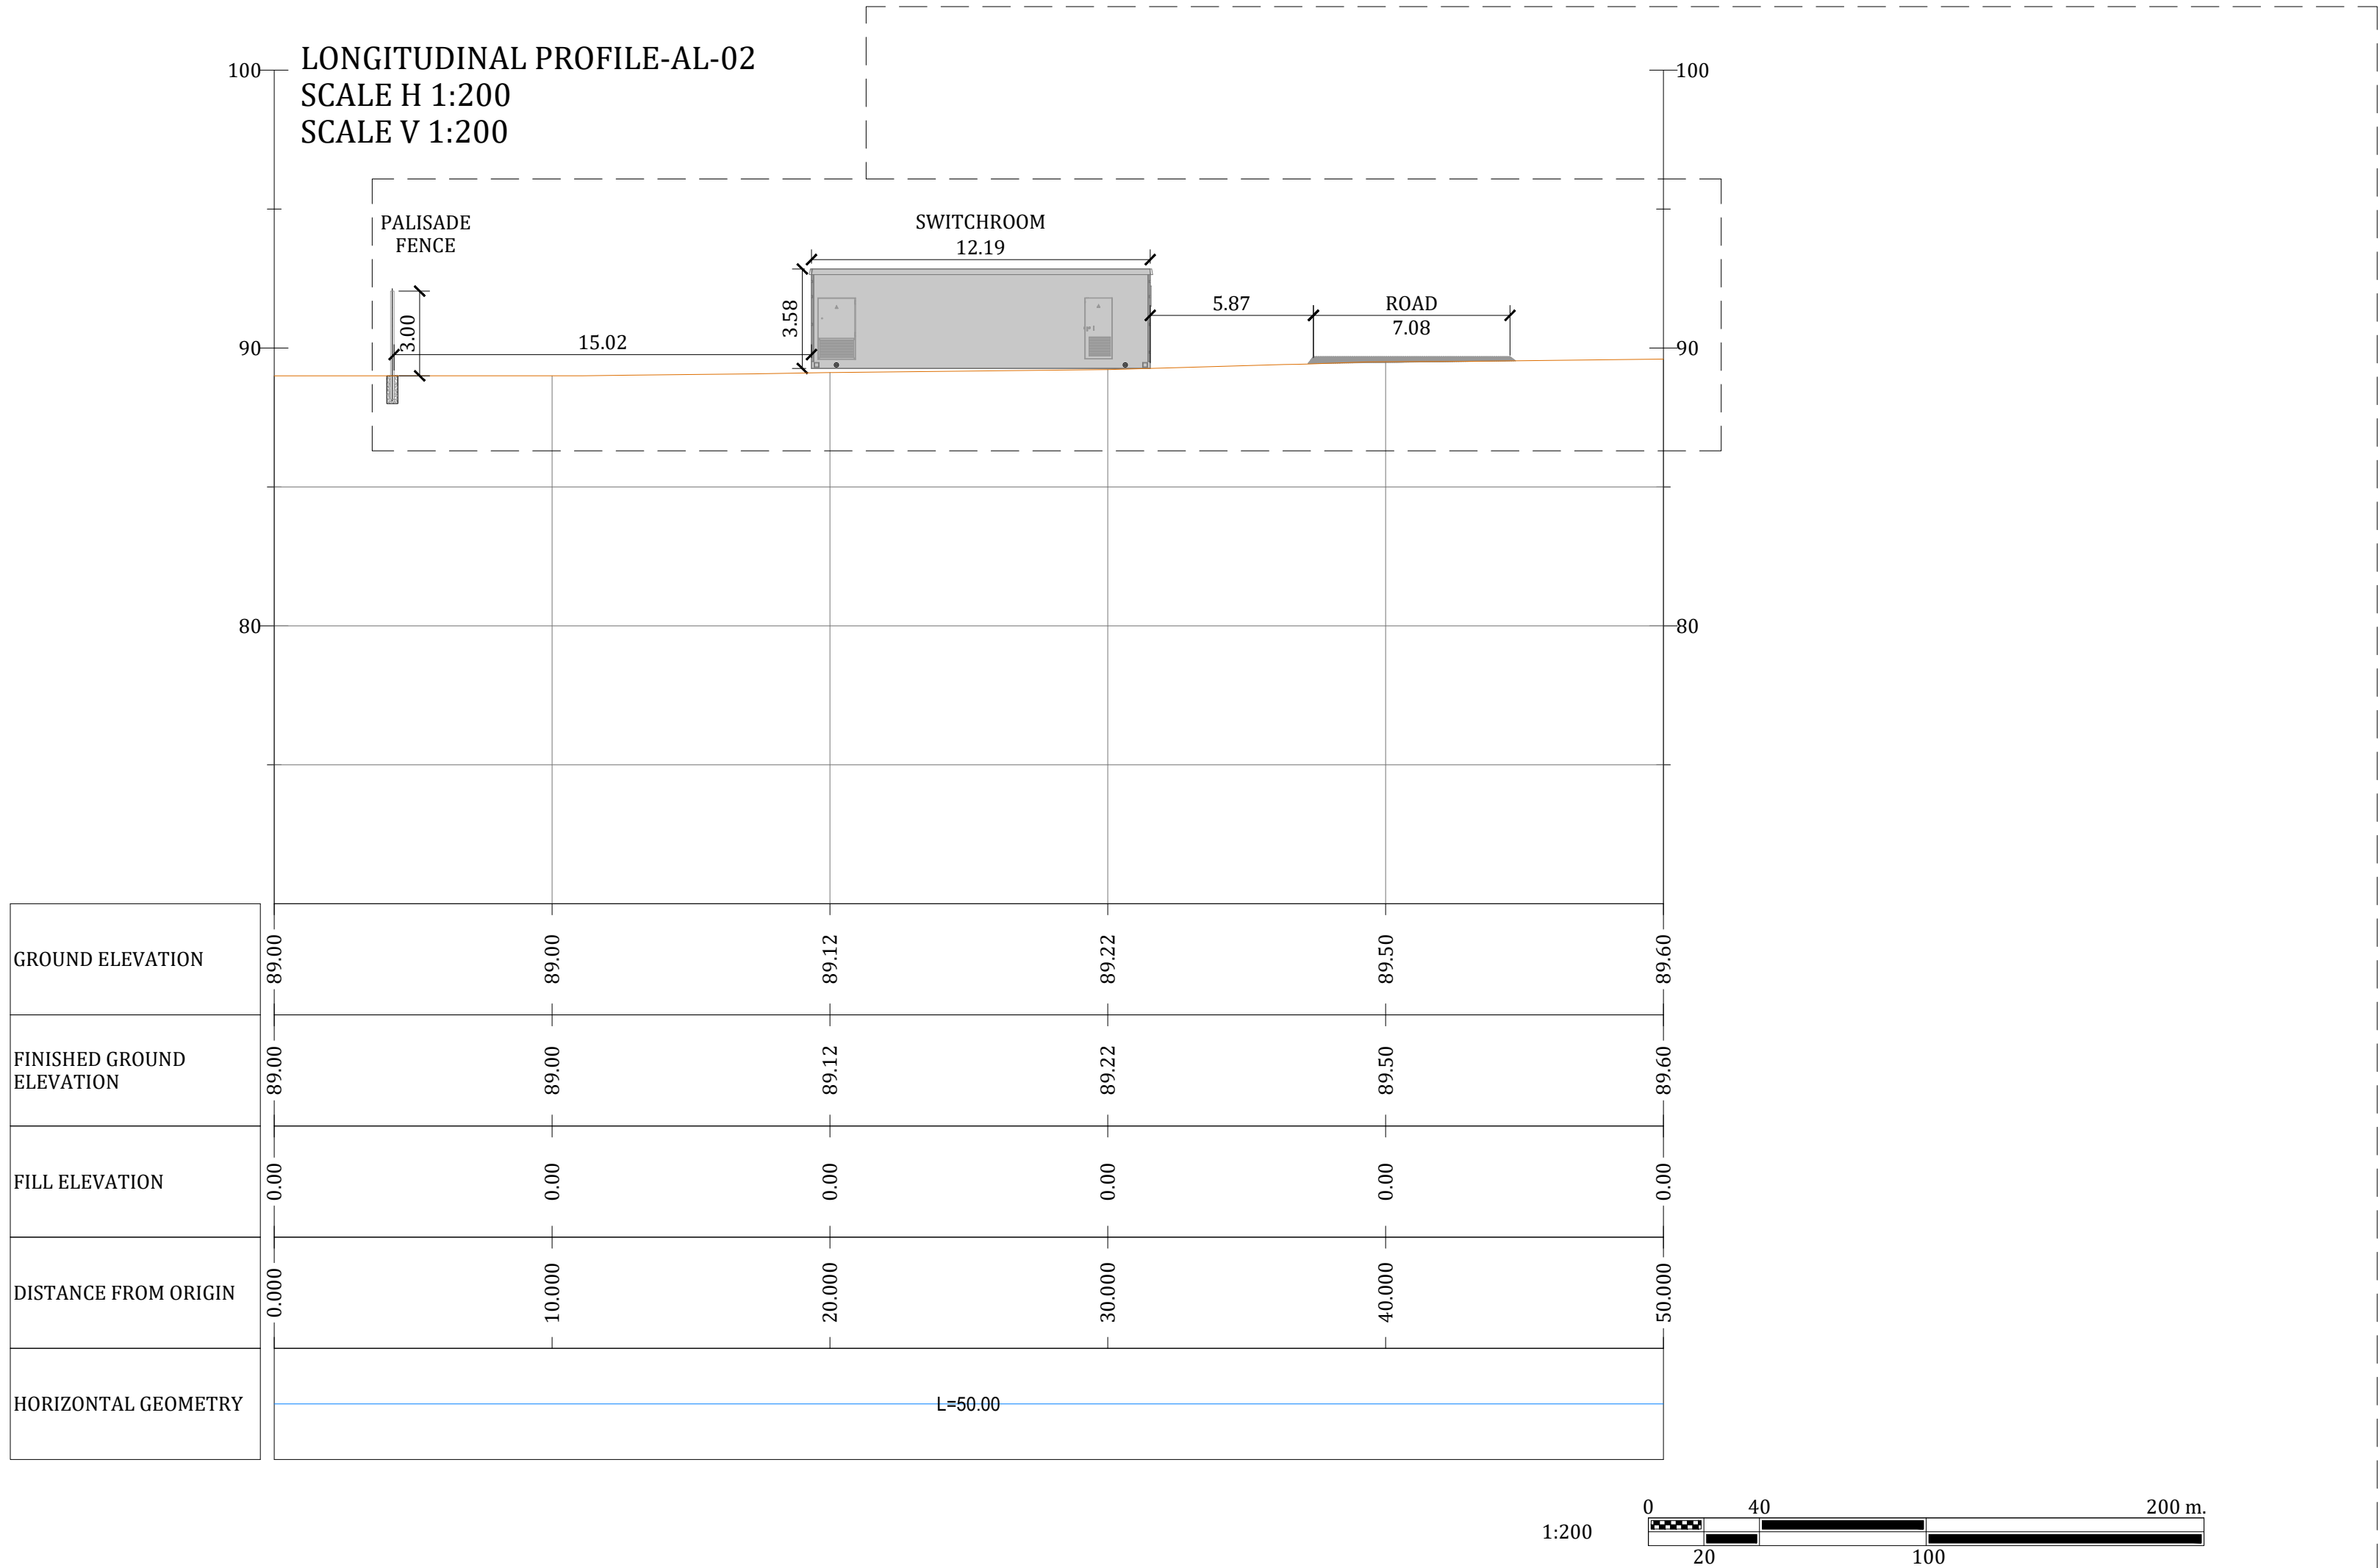

- NOTES:
- COORDINATE SYSTEM IREN95 IRISH TRANSVERSE MERCATOR.
-HORIZONTAL DATUM: IREN95 / IRISH TRANSVERSE MERCATOR (ITM)
-VERTICAL DATUM: MALIN HEAD (OSGM15)
 - DIMENSIONS IN METERS.
 - BESS AND MVS CONTAINERS SHALL BE INSTALLED LEVEL GROUND (HORIZONTAL GRADE). GIVEN THAT THE EXISTING TOPOGRAPHY HAS MINIMAL SLOPES, IT IS EXPECTED THAT ONLY SMALL SCALE LOCALISED EARTHWORKS WILL BE REQUIRED TO ACHIEVE THIS FOR EACH PIECE OF EQUIPMENT. DETAILED DESIGN TO CONFIRM EXTENT OF EARTHWORKS AND AND OPTIMISATION OF THE CUT AND FILL ACROSS THE SITE.
 - SCALE A / S: AS SHOWN. SINCE THE DRAWING INCLUDES DIFFERENT SCALES.

01	2026.08.31	CLIENT COMMENTS	D.T.E	A.M	A.M
00	2026.08.24	INITIAL	D.T.E	A.M	A.M
REV.	DATE	DESCRIPTION	DRAWN	CHECKED	APPROVED
PROJECT TITLE: EAST LIMERICK SUBSTATION DEVELOPMENT			CLIENT: HARMONY SOLAR EAST LIMERICK LIMITED		
DRAWING TITLE: SITE ELEVATION PLAN - LONGITUDINAL PROFILE AL-02			PROJECT PURPOSE: PROJECT DEVELOPMENT		
PROJECT NUMBER: COUK.6300301.01			SCALE: A / S (A1)		
DRAWING NUMBER: BESS-P-150.2-G			SHEET: 01 to 01		

The information contained in this document is strictly confidential, and its use is restricted only for the purposes stated in the document. Modification, replication, reproduction, communication to third parties, diffusion or distribution of all or part of the document is prohibited without the prior written consent of ENERTIS SOLAR S.L. Failure to respond to any request for such consent will not be construed in any way as a use, authorization, reproduction, diffusion or distribution.