

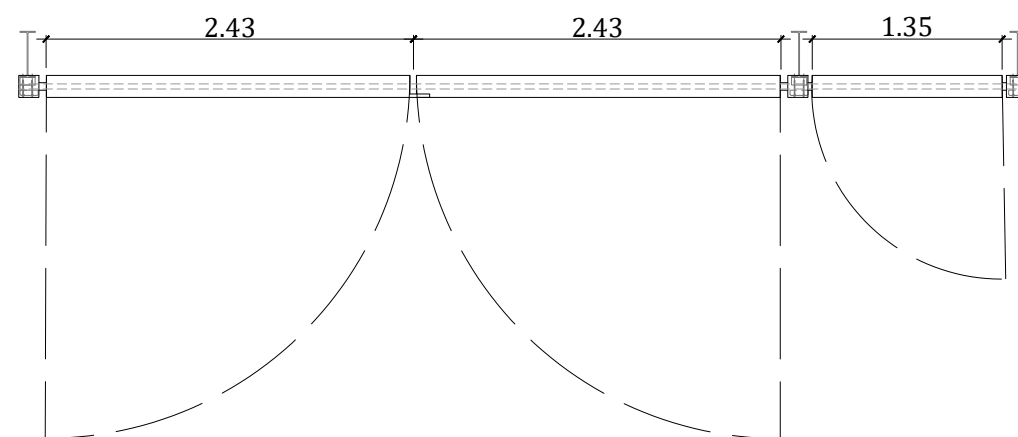
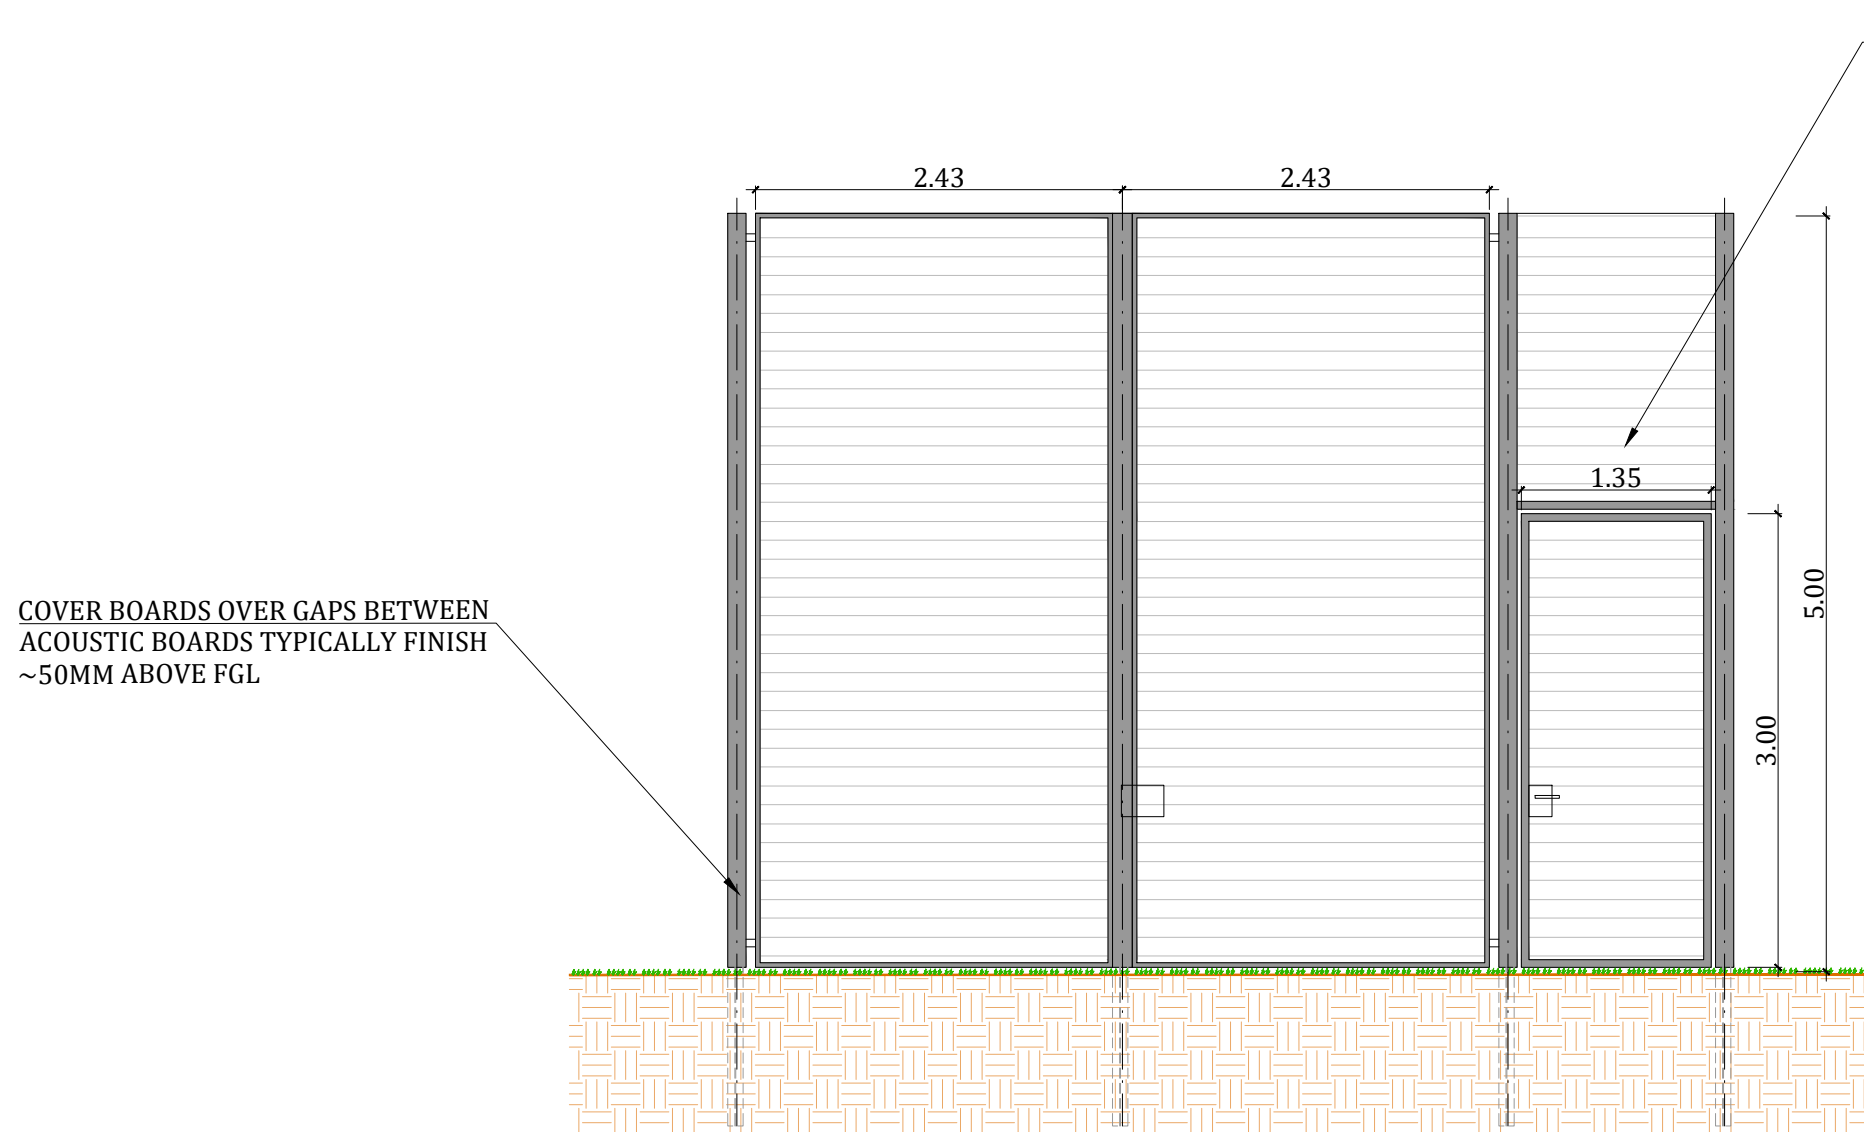
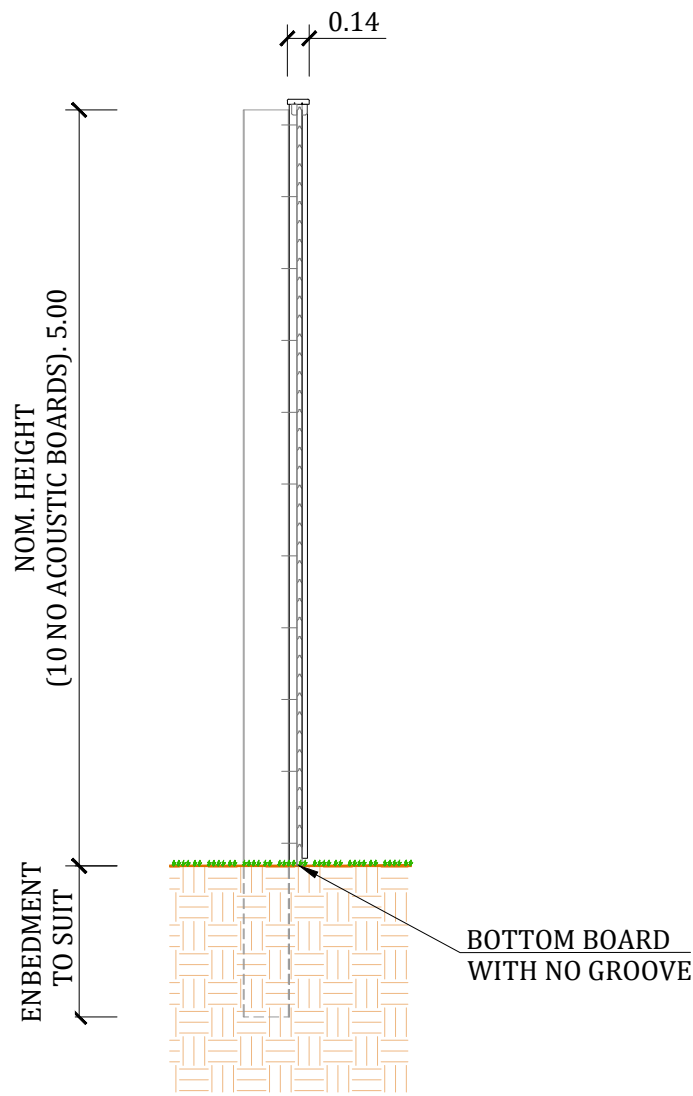
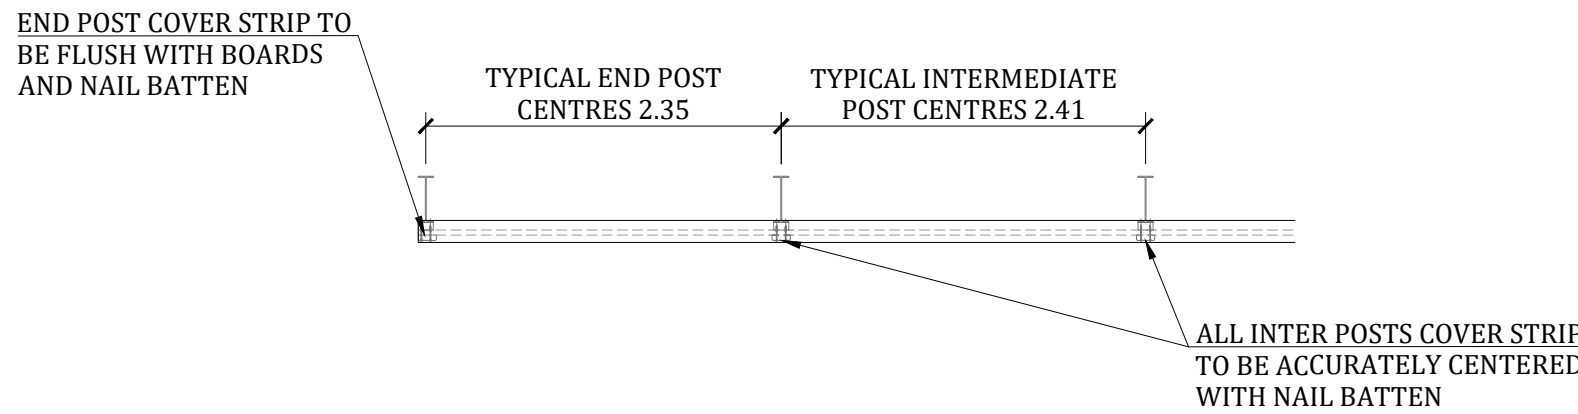


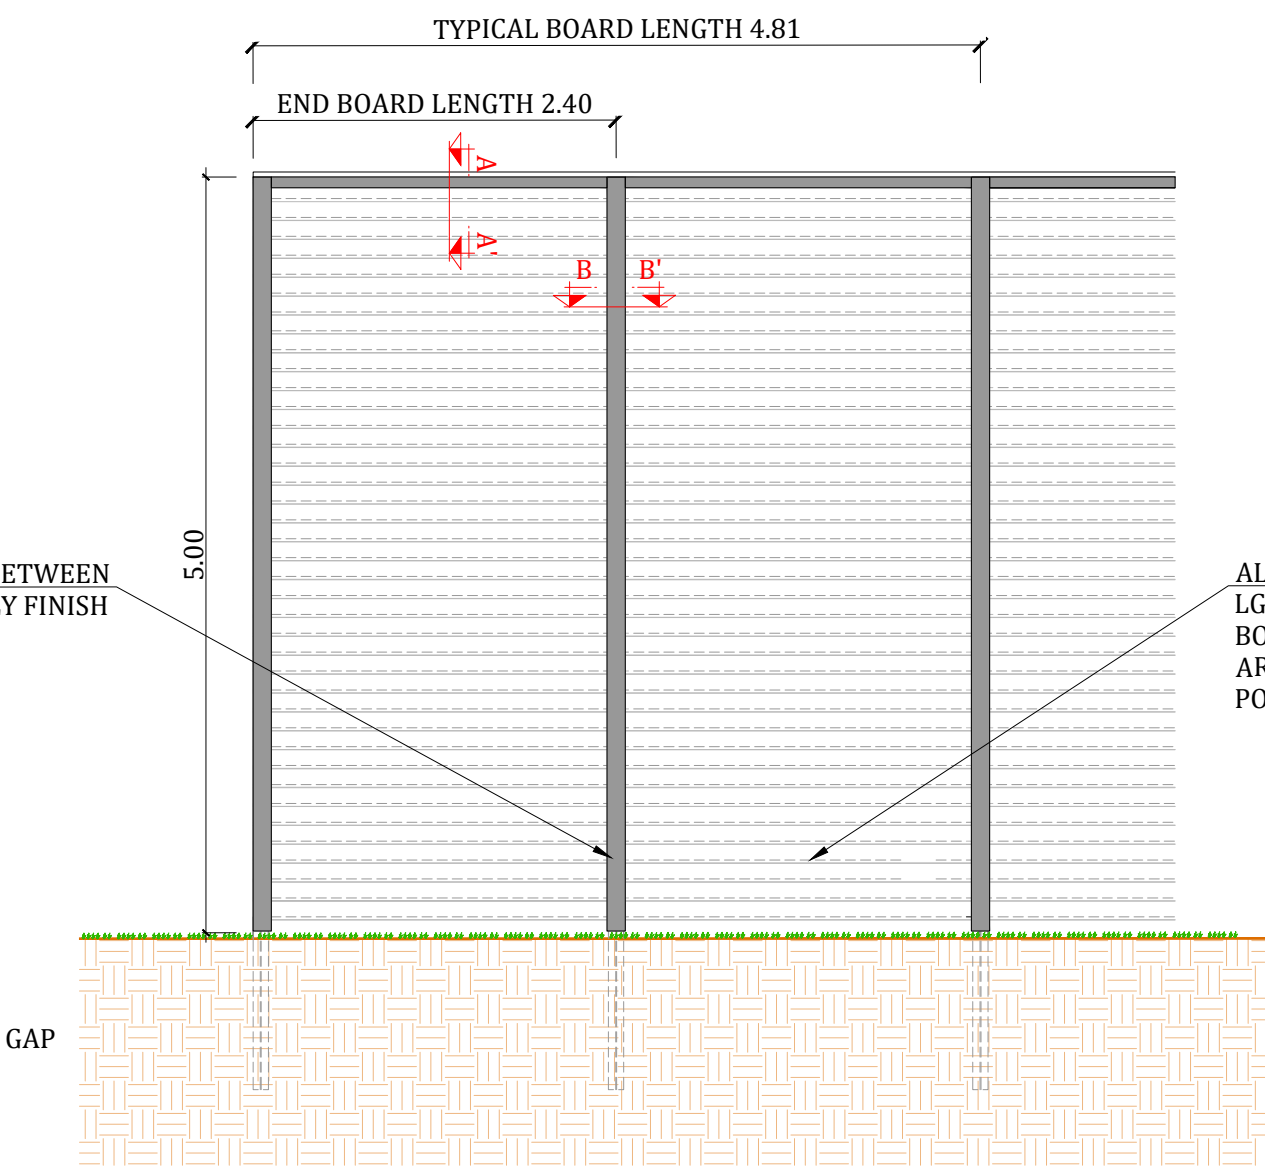

- NOTES:
- COORDINATE SYSTEM IRENET95 IRISH TRANSVERSE MERCATOR.
 - DIMENSIONS IN METERS.
 - THE DRAWING MAY BE NOT THE FINAL VERSION AND IT IS USED FOR REFERENCE ONLY.
 - MATERIALS:
 - ACOUSTIC BOTTOM BOARD: 140 X 34 THK (120 NOM. FACE)
 - ACOUSTIC T & G BOARD: 140 X 34 THK (123 NOM. FACE)
 - CAPPING RAIL: 145 X 34 THK PAR
 - COUNTER RAIL: 70 X 34 THK PAR
 - POST COVER BOARD: 120 X 35 THK
 - TIMBER BATTEN: 100 X 50 THK SAWN FINISH
 - STEEL POSTS: UNIVERSAL BEAMS
 - ASSESSED TO SUIT SITE LOCATION.
 - ALL FIXINGS ARE GALVANISED OR STAINLESS STEEL.
 - FINISH:
 - TIMBER: JAKCURED TREATED.
 - STEEL: GALVANISED TO BS EN ISO 1461

01	2026.09.01	CLIENT COMMENTS	D.T.E	A.M	A.M
00	2026.08.27	INITIAL	D.T.E	A.M	A.M
REV.	DATE	DESCRIPTION	DRAWN	CHECKED	APPROVED
PROJECT TITLE: EAST LIMERICK SUBSTATION DEVELOPMENT			CLIENT: HARMONY SOLAR EAST LIMERICK LIMITED		
DRAWING TITLE: PERIMETER ACOUSTIC WALL AND GATE			PROJECT PURPOSE: PROJECT DEVELOPMENT		
PROJECT NUMBER: COUK.6300301.01			SCALE: 1:50 (A1)		
DRAWING NUMBER: BESS-P-154.2-G			SHEET: 01 to 01		

The information contained in this document is strictly confidential, and its use is restricted only for the purposes stated in the document. Modification, exploitation, reproduction, communication to third parties, diffusion or distribution of all or part of the document is prohibited without the prior written consent of ENERTIS SOLAR S.L. Failure to respond to any request for such consent will not be construed in any way as a use, authorization, reproduction, diffusion or distribution.

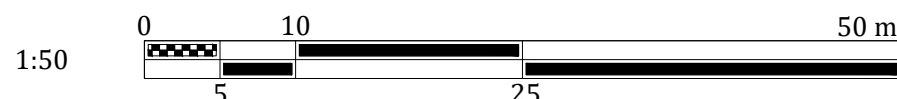

1:50