



Tailte Éireann Licence No. CYAL50364565
© National Mapping Division of Tailte Éireann

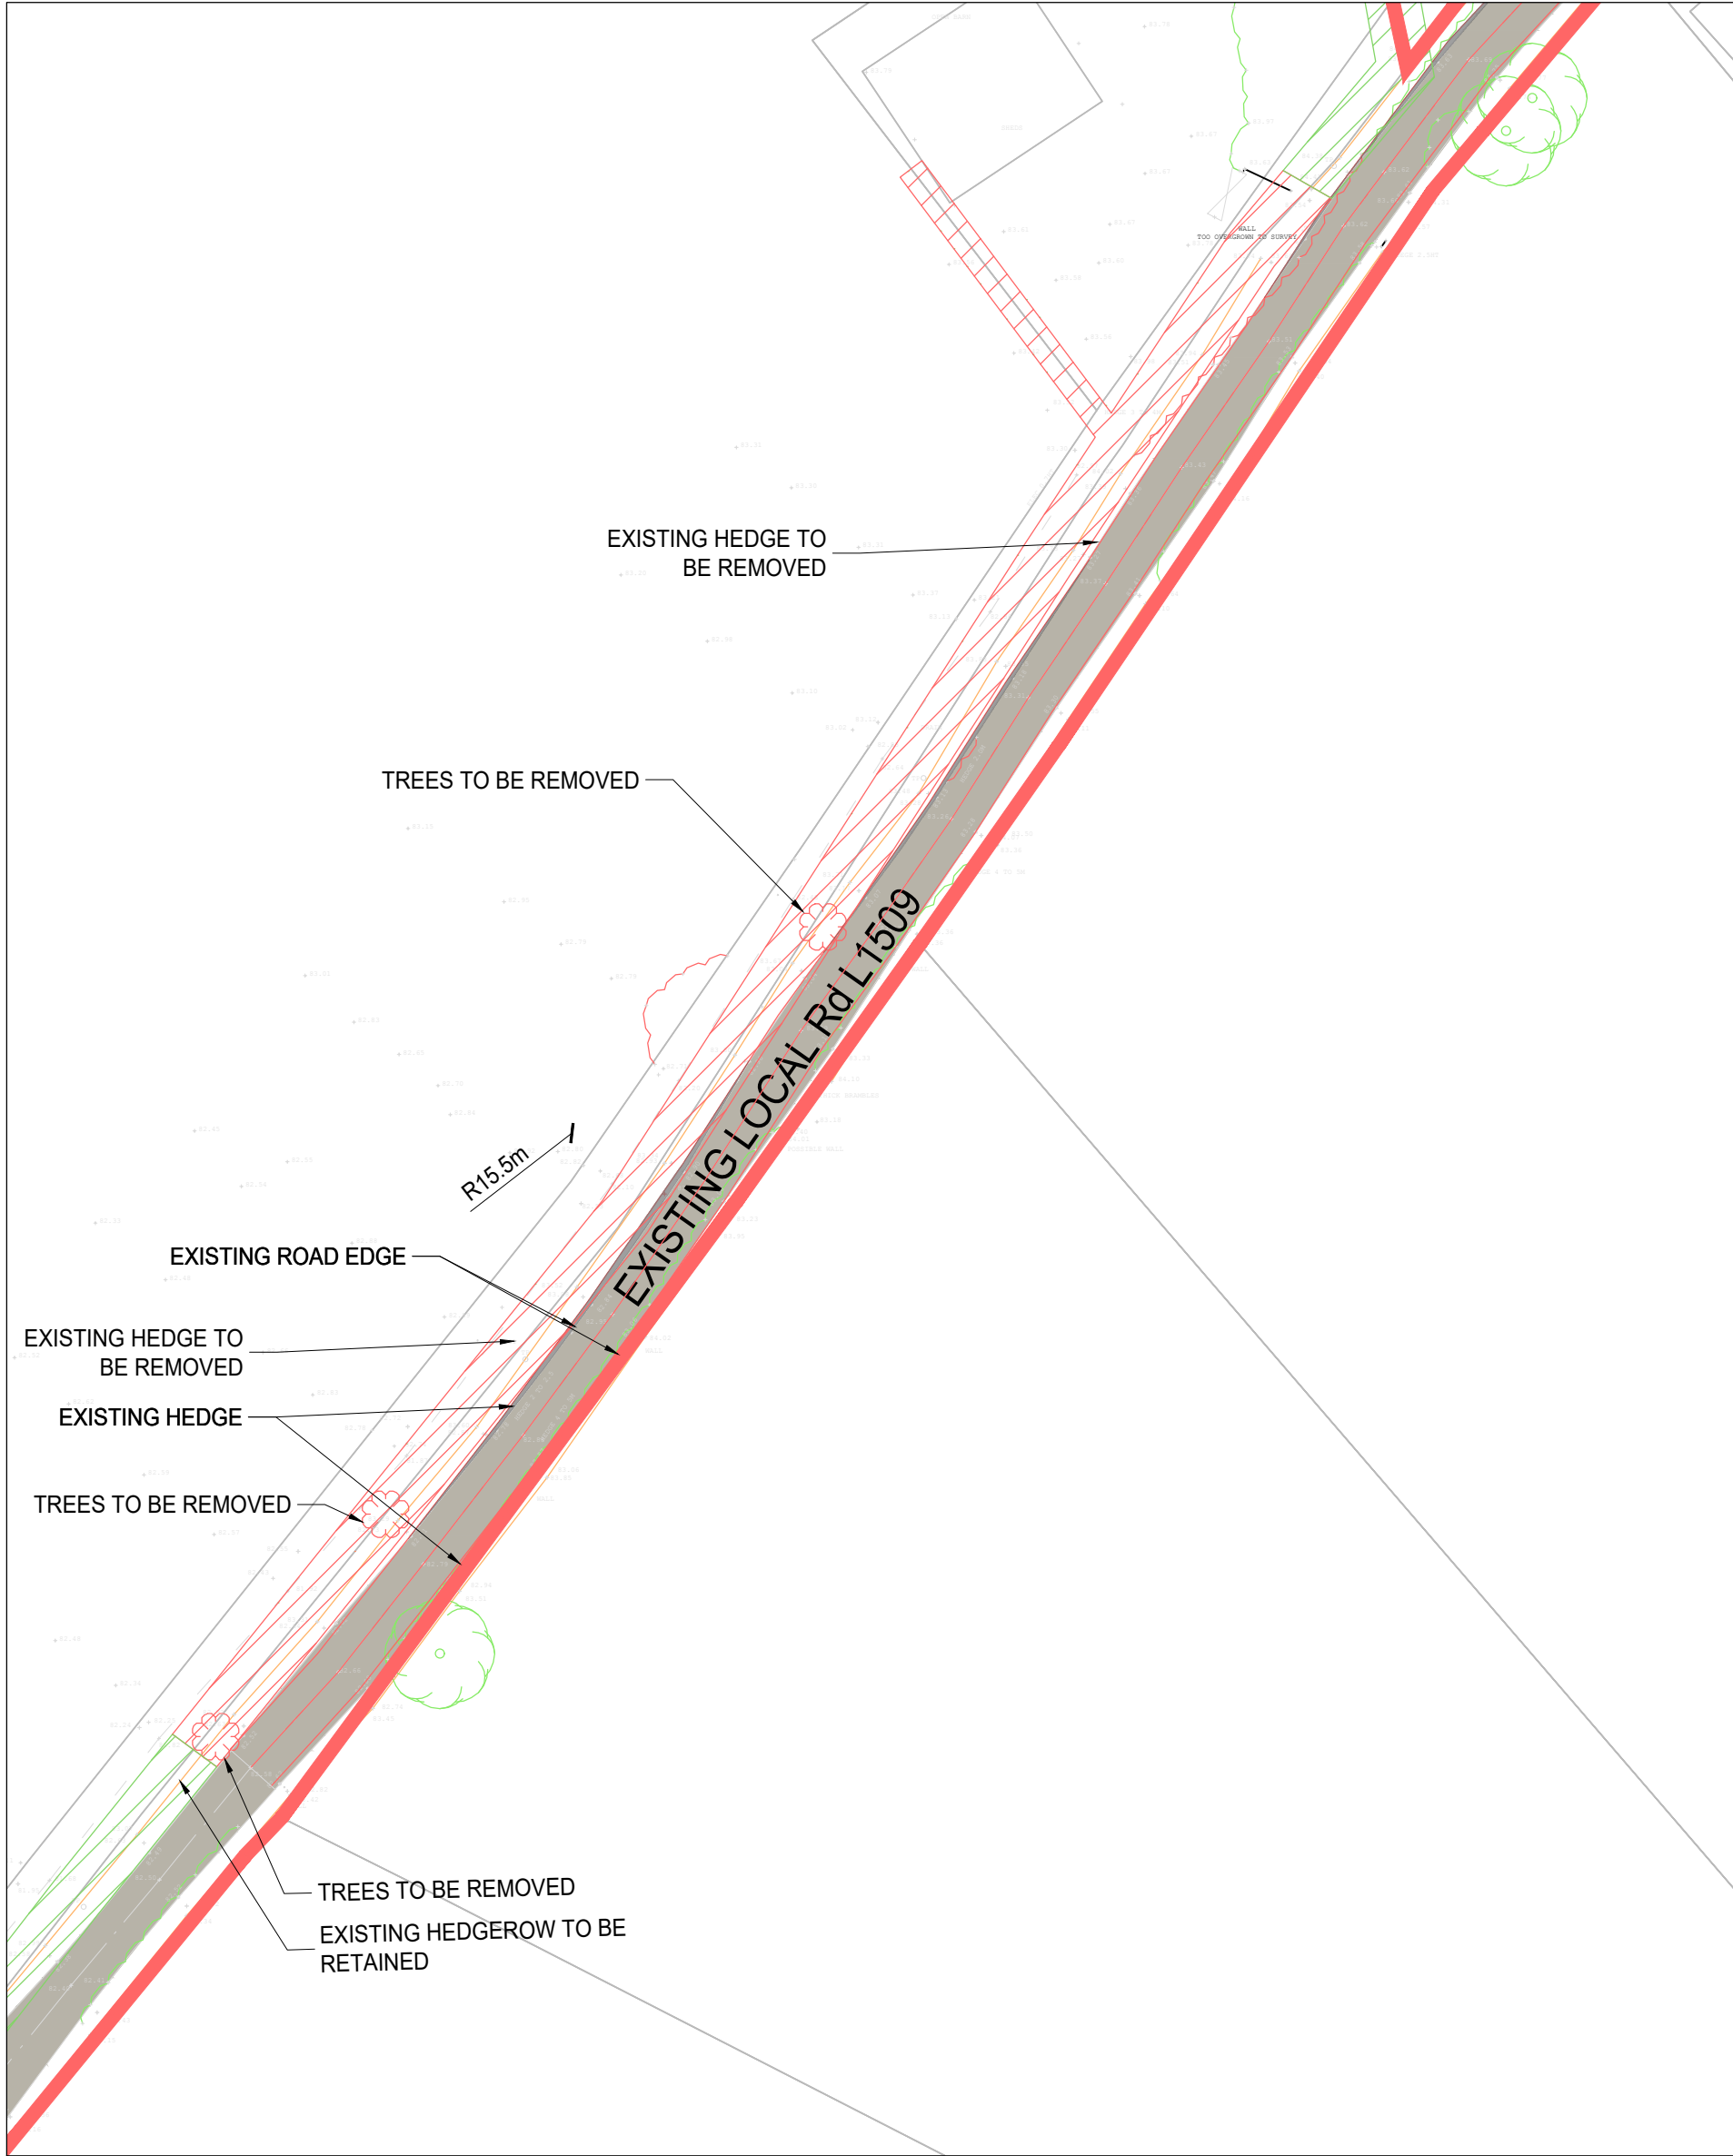


SUBSTATION ACCESS - EXISTING

1:500 @ A1

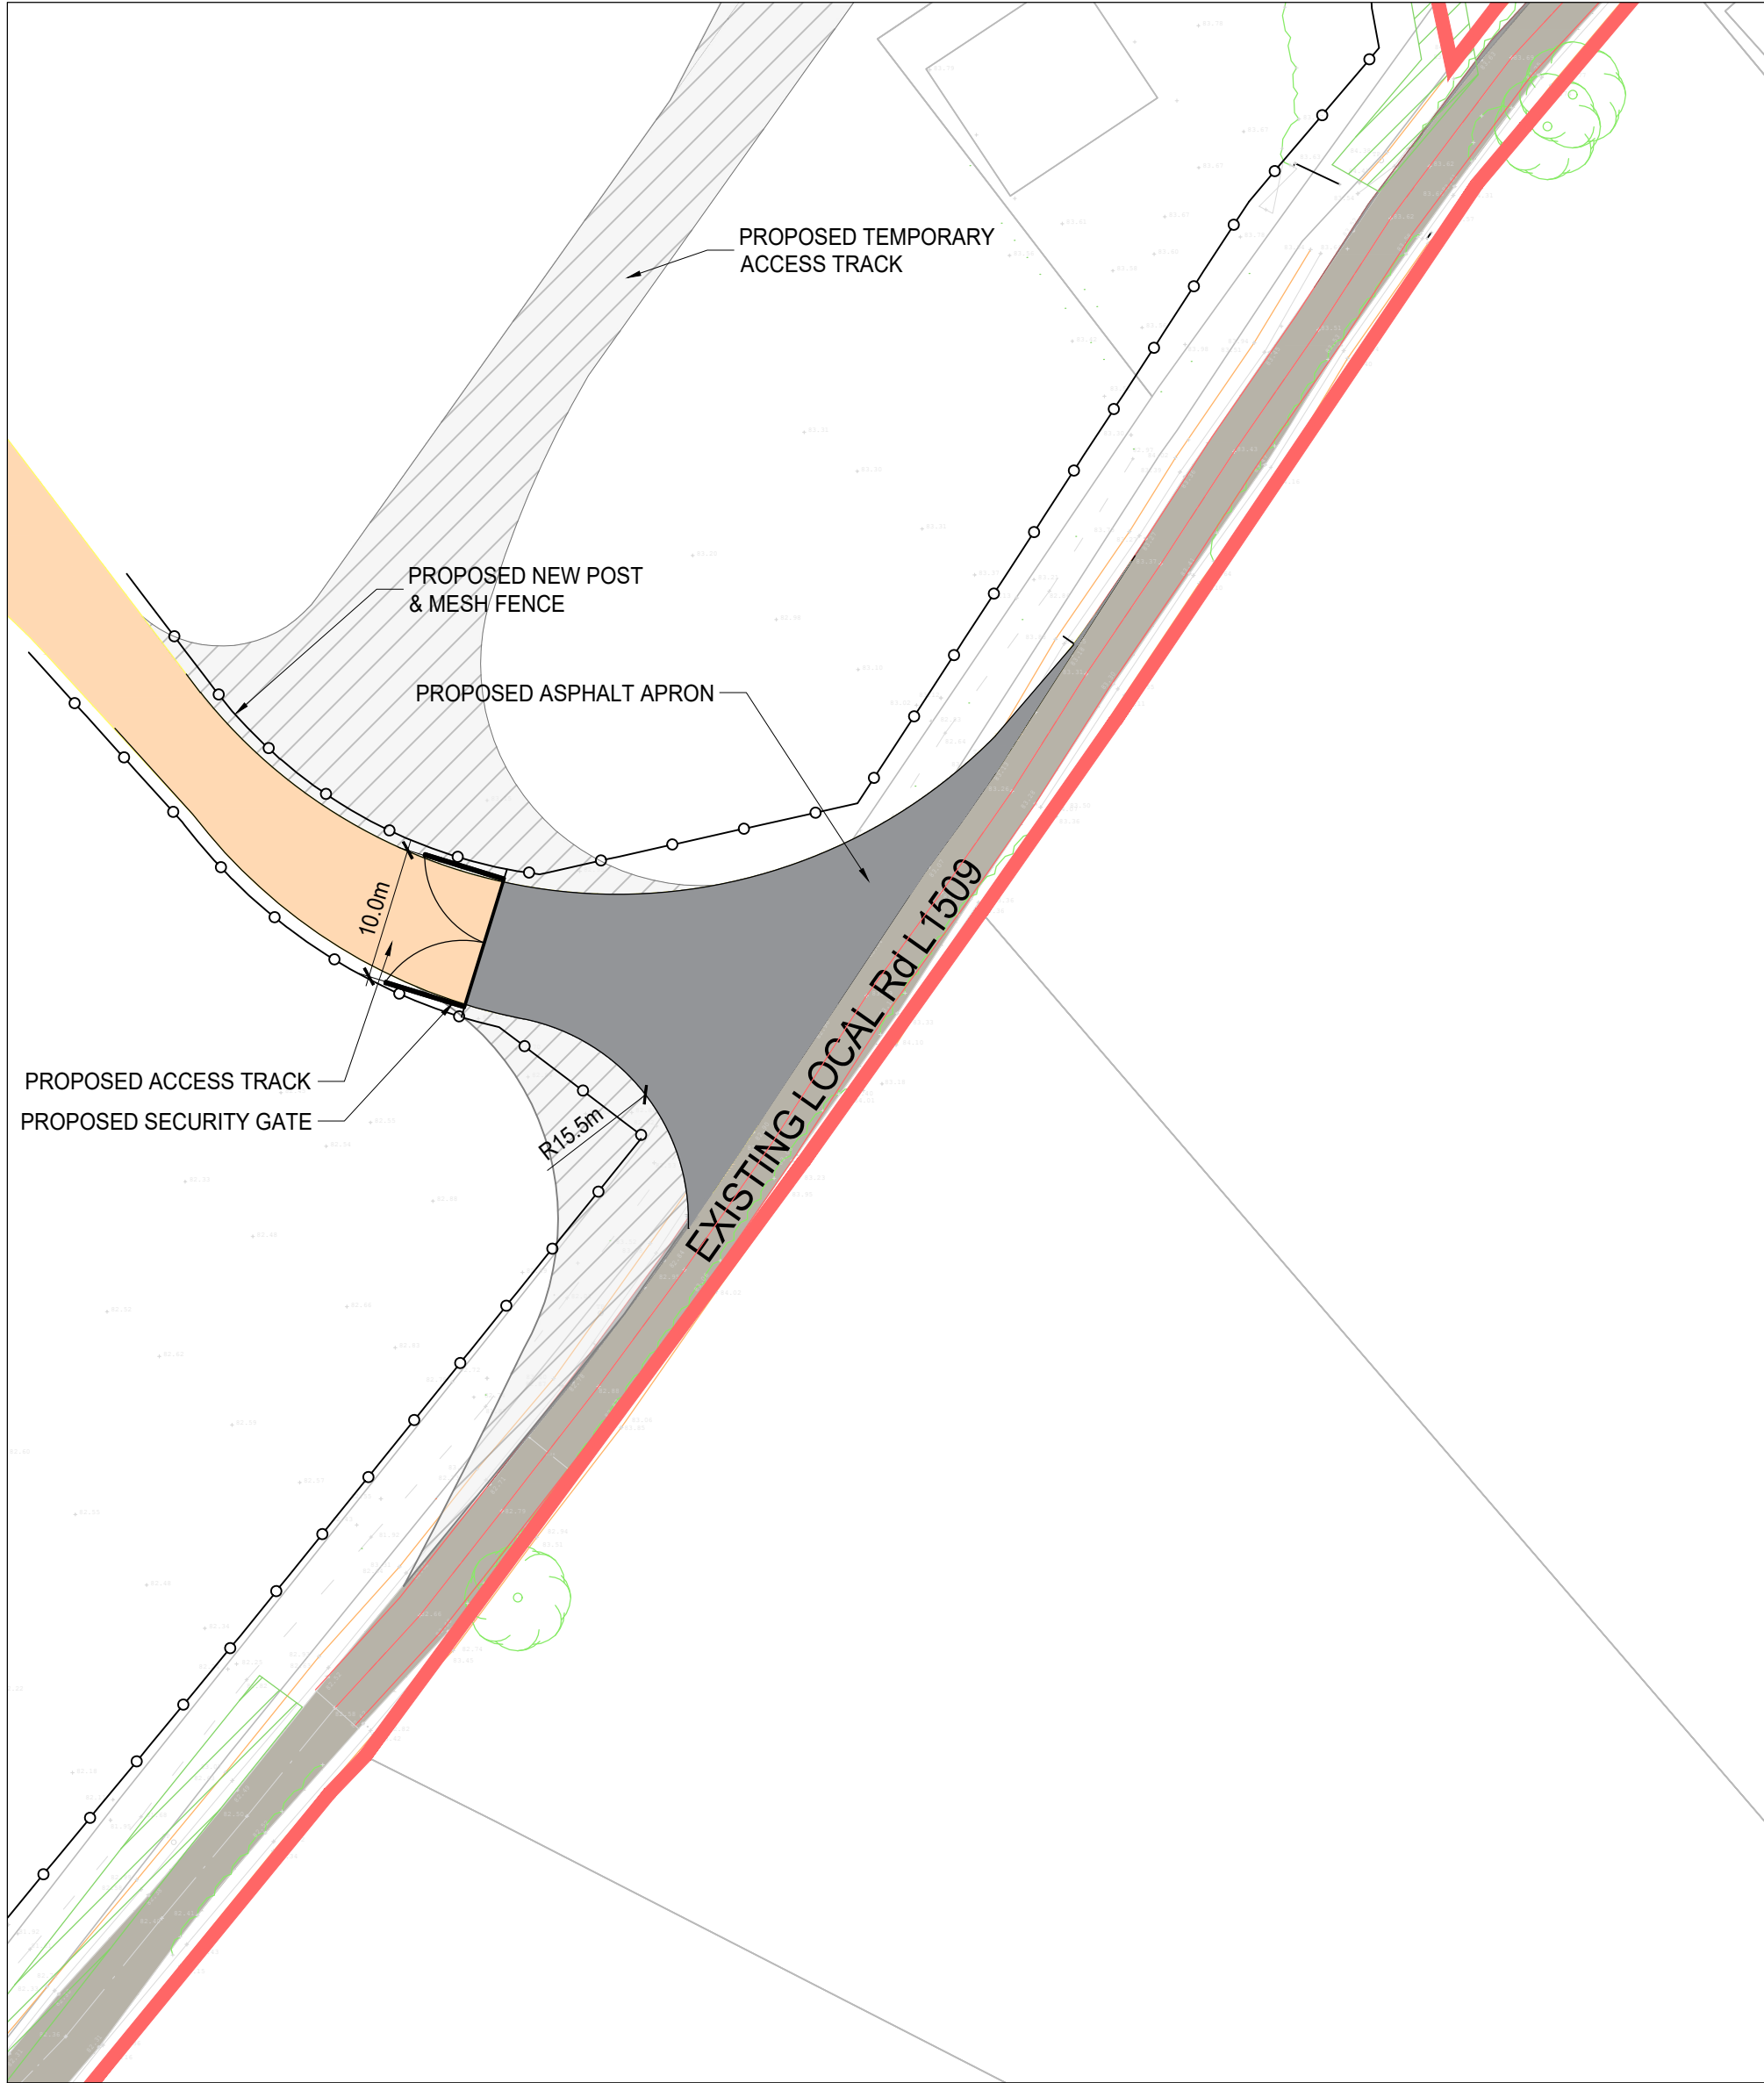

SUBSTATION ACCESS - PROPOSED

1:500 @ A1

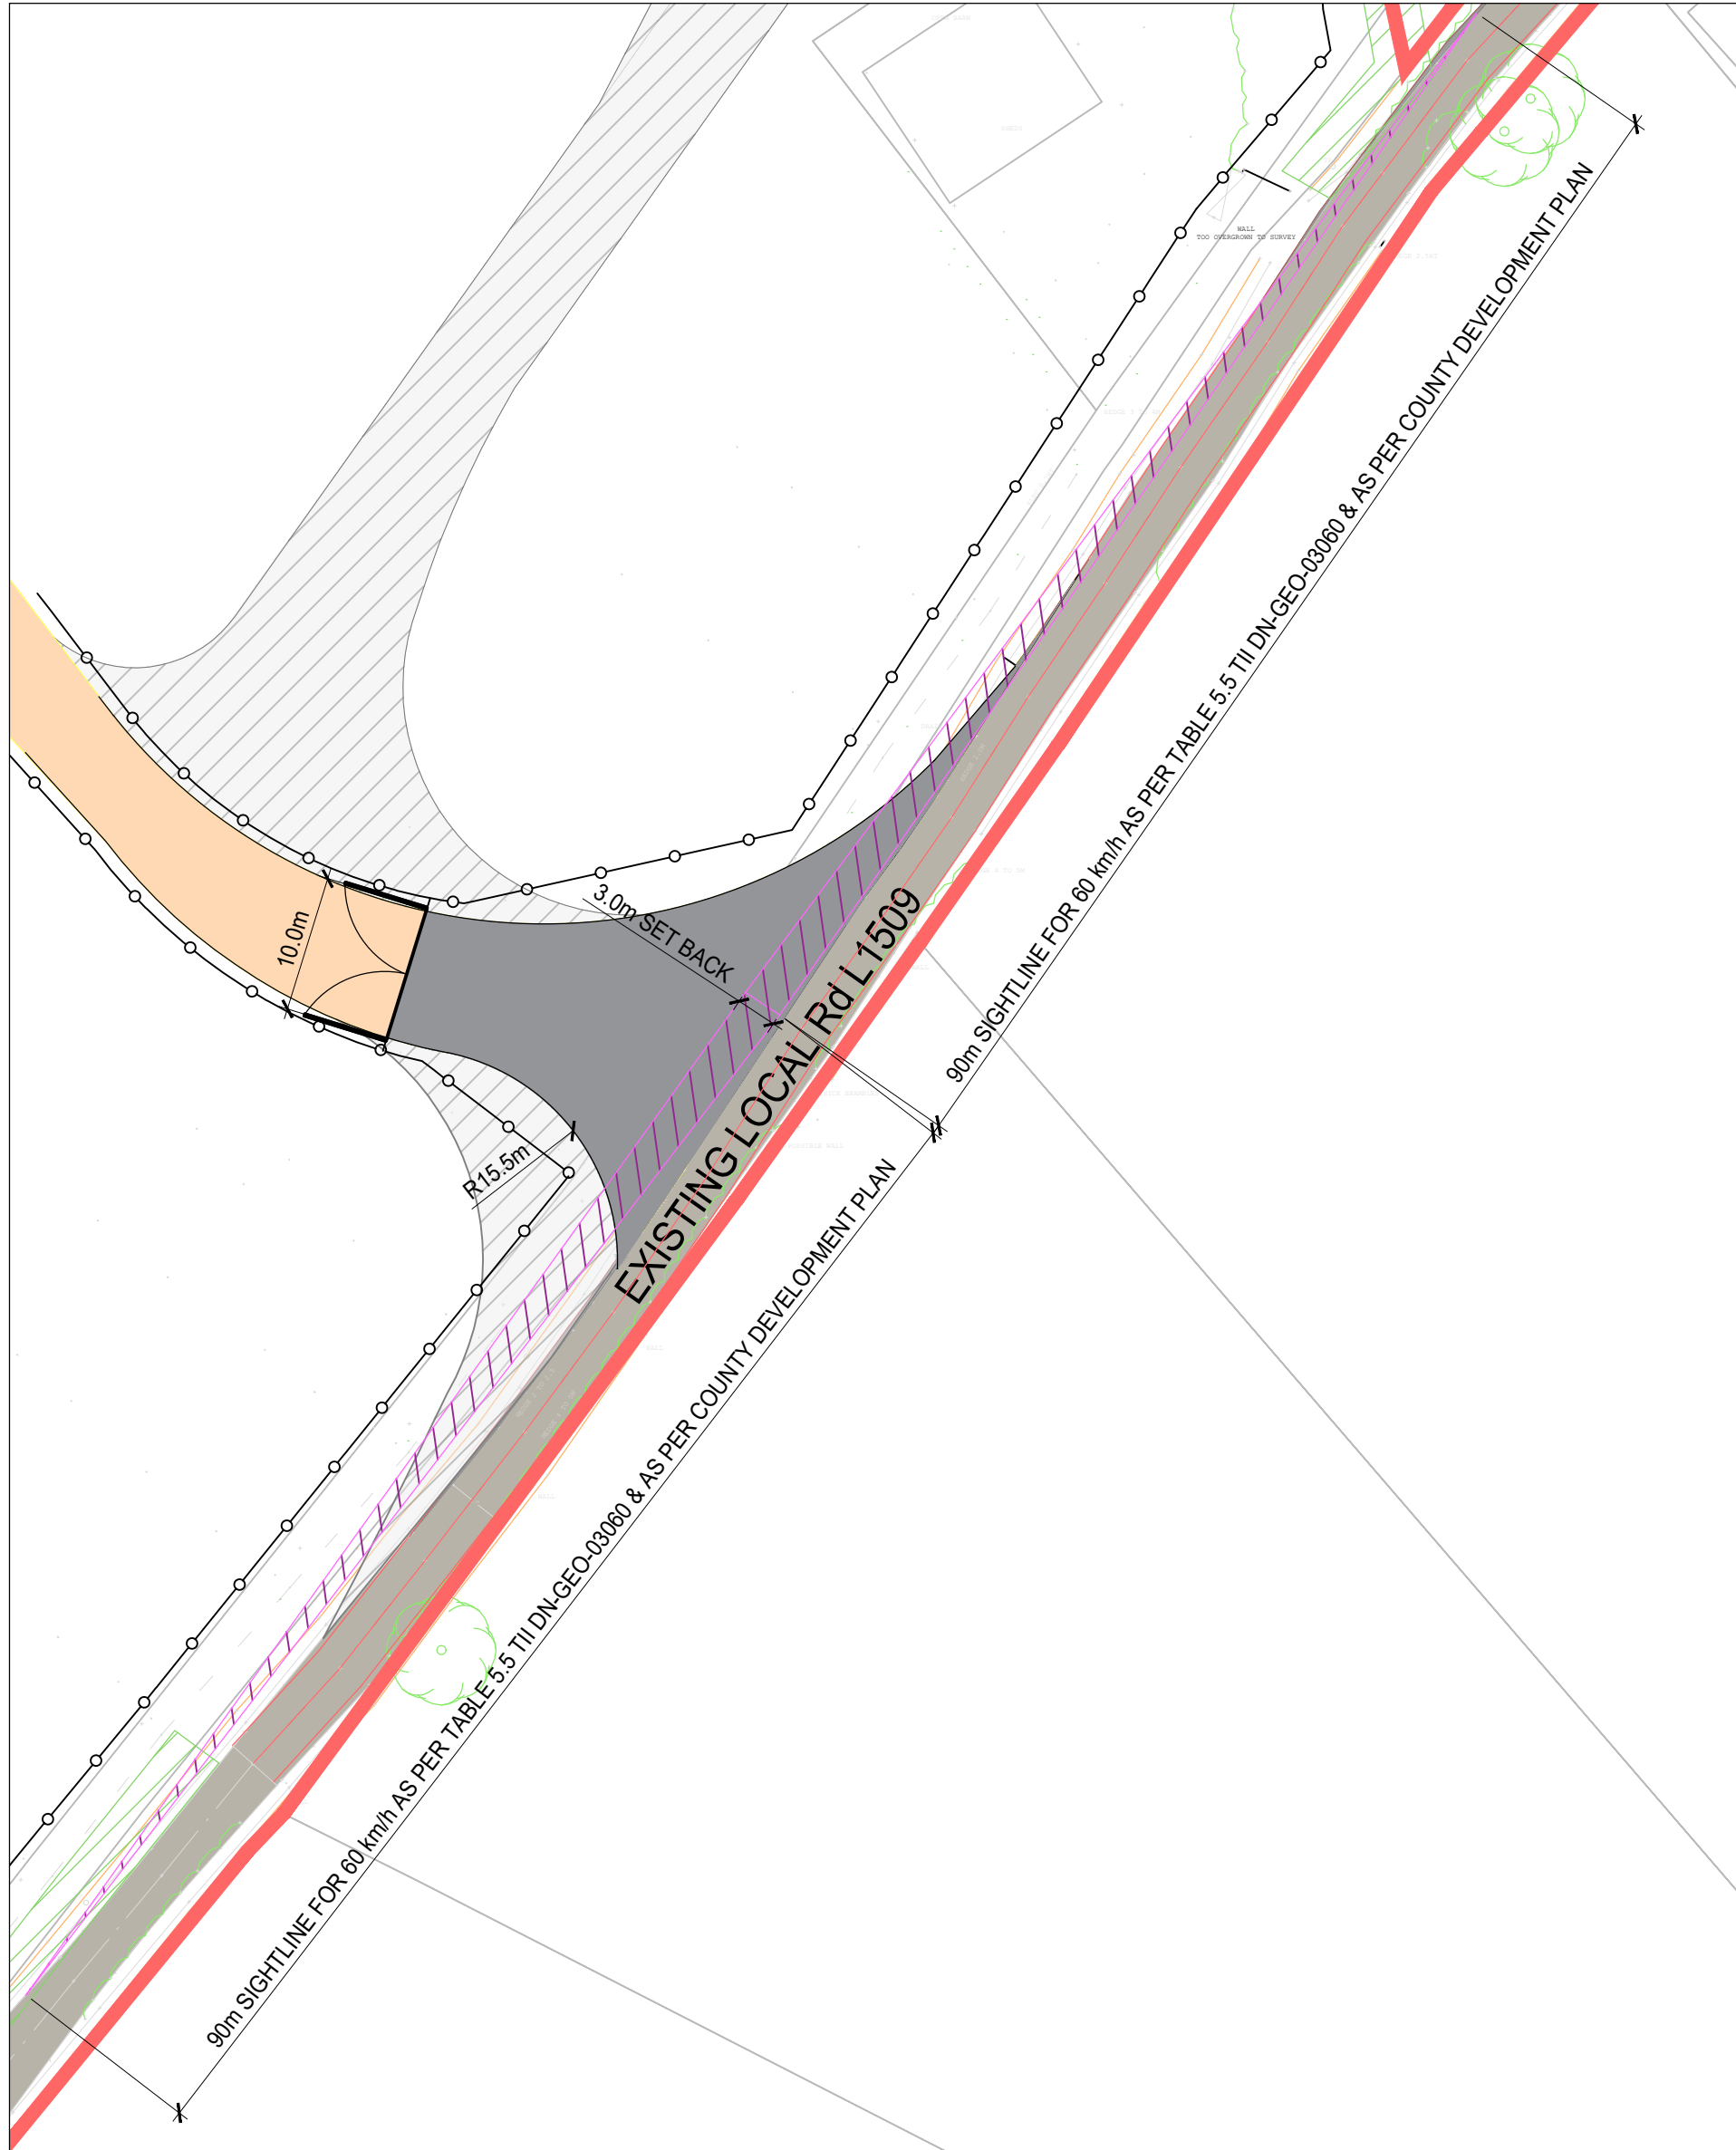

SUBSTATION ACCESS - SIGHTLINES

1:500 @ A1

Issue Register

No.	Date	Description	Drawn	Checked	Approved
01	03/09/25	P3 - PLANNING ISSUE	NDZ	MJP	MJP

GENERAL NOTES:-

- THIS DRAWING TO BE READ IN CONJUNCTION WITH ALL RELEVANT ARCHITECTS & ENGINEERS DRAWINGS & SPECIFICATIONS.
- DO NOT SCALE. USE FIGURED DIMENSIONS ONLY.
- THE CONTRACTOR SHALL VERIFY ALL DIMENSIONS & ELEVATIONS WITH ARCHITECTURAL DRAWINGS PRIOR TO START OF CONSTRUCTION. ALL DISCREPANCIES TO BE NOTIFIED, IN WRITING TO ENGINEERS & ARCHITECTS FOR RESOLUTION.
- ALL DIMENSIONS ON DRAWINGS ARE IN METERS UNLESS OTHERWISE NOTED.

DRAWING NOTES:-

REFER TO NOTES TEMPLATE

ABBREVIATIONS:-

BTM	BOTTOM
C/C	CENTRE TO CENTRE
CTRS	CENTRES
SFL	STRUCTURAL FLOOR LEVEL
FFL	FINISHED FLOOR LEVEL
TOC	TOP OF CONCRETE
TP	TOP
TOS	TOP OF STEEL
UNO	UNLESS NOTED OTHERWISE

GENERAL LEGEND:-

	DENOTES EXISTING BUILDING WITHIN SITE
	DENOTES SOLAR FARM FENCE
	DENOTES EXISTING HEDGEROW
	DENOTES PROPOSED HEDGEROW
	DENOTES PROPOSED SIGHTLINES
	DENOTES PROPOSED SUBSTATION FIELD ACCESS TRACK
	DENOTES POST AND RAIL FENCE AS PER TII CC-SCD-00301
	DENOTES PROPOSED KERB

	DENOTES EXISTING TREES
	DENOTES EXISTING TREES TO BE REMOVED
	DENOTES EXISTING ROAD SIDE HEDGING TO BE REMOVED
	DENOTES EXISTING ROAD SIDE HEDGEROW AS PER TOPO SURVEY
	DENOTES EXISTING ROAD
	DENOTES ASPHALT DWELL AREA AS PER DETAILS

Client:
HARMONY SOLAR EAST LIMERICK LTD.

Project:
EAST LIMERICK SUBSTATION DEVELOPMENT,
HOSPITAL, Co. LIMERICK

Drawing Title:
PROPOSED SUBSTATION ACCESS LAYOUT

Project	Originator	Phase	Element	Spatial Zone	Level	Type	Scale	Number
251014	MPA	SS	X	X	XXX	DR	CE	1200
Drawn	Checked	Date	Scale	Purpose	Revision			
NDZ	MJP	29/07/26	1:500	P3 - PLANNING	00			

Martin Peters Associates
Consulting Engineers

ISO 9001
QUALITY MANAGEMENT

Ormonde Road, Killybegny, R95 AHX8 | T: +353 86 7762761 | E: info@mpa.ie | W: www.mpa.ie