

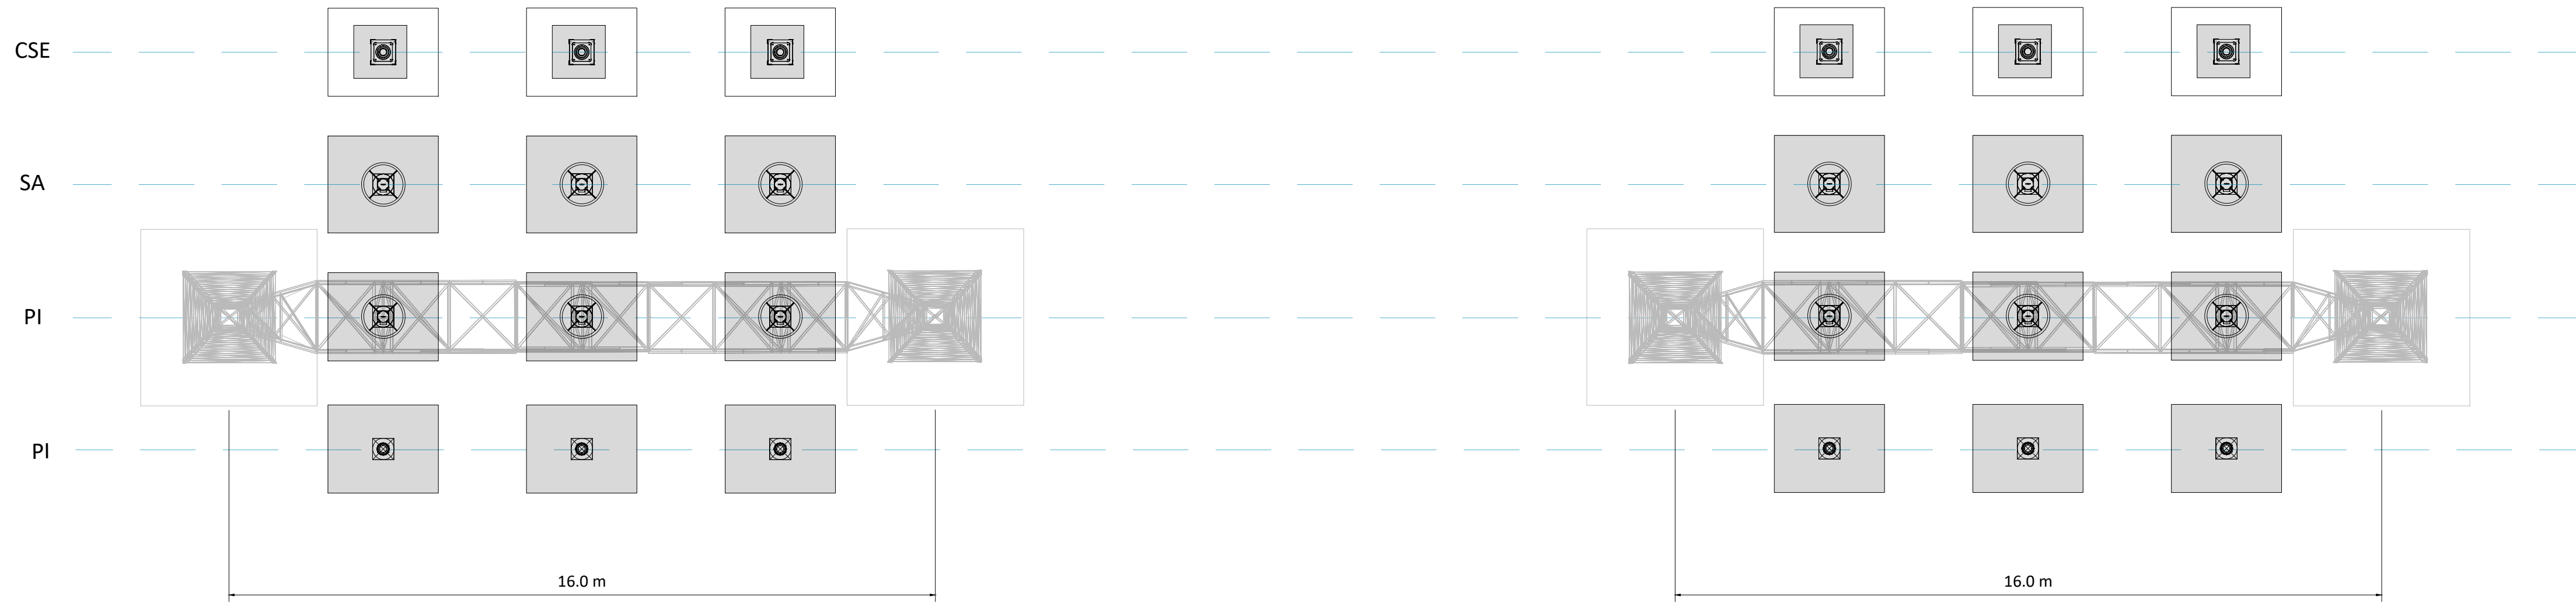


ISO A1 594mm x 841mm


Project Management Initials: Designer: LP Checked: AC Approved: AC

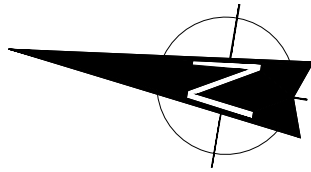

Plan View
Scale: 1:100

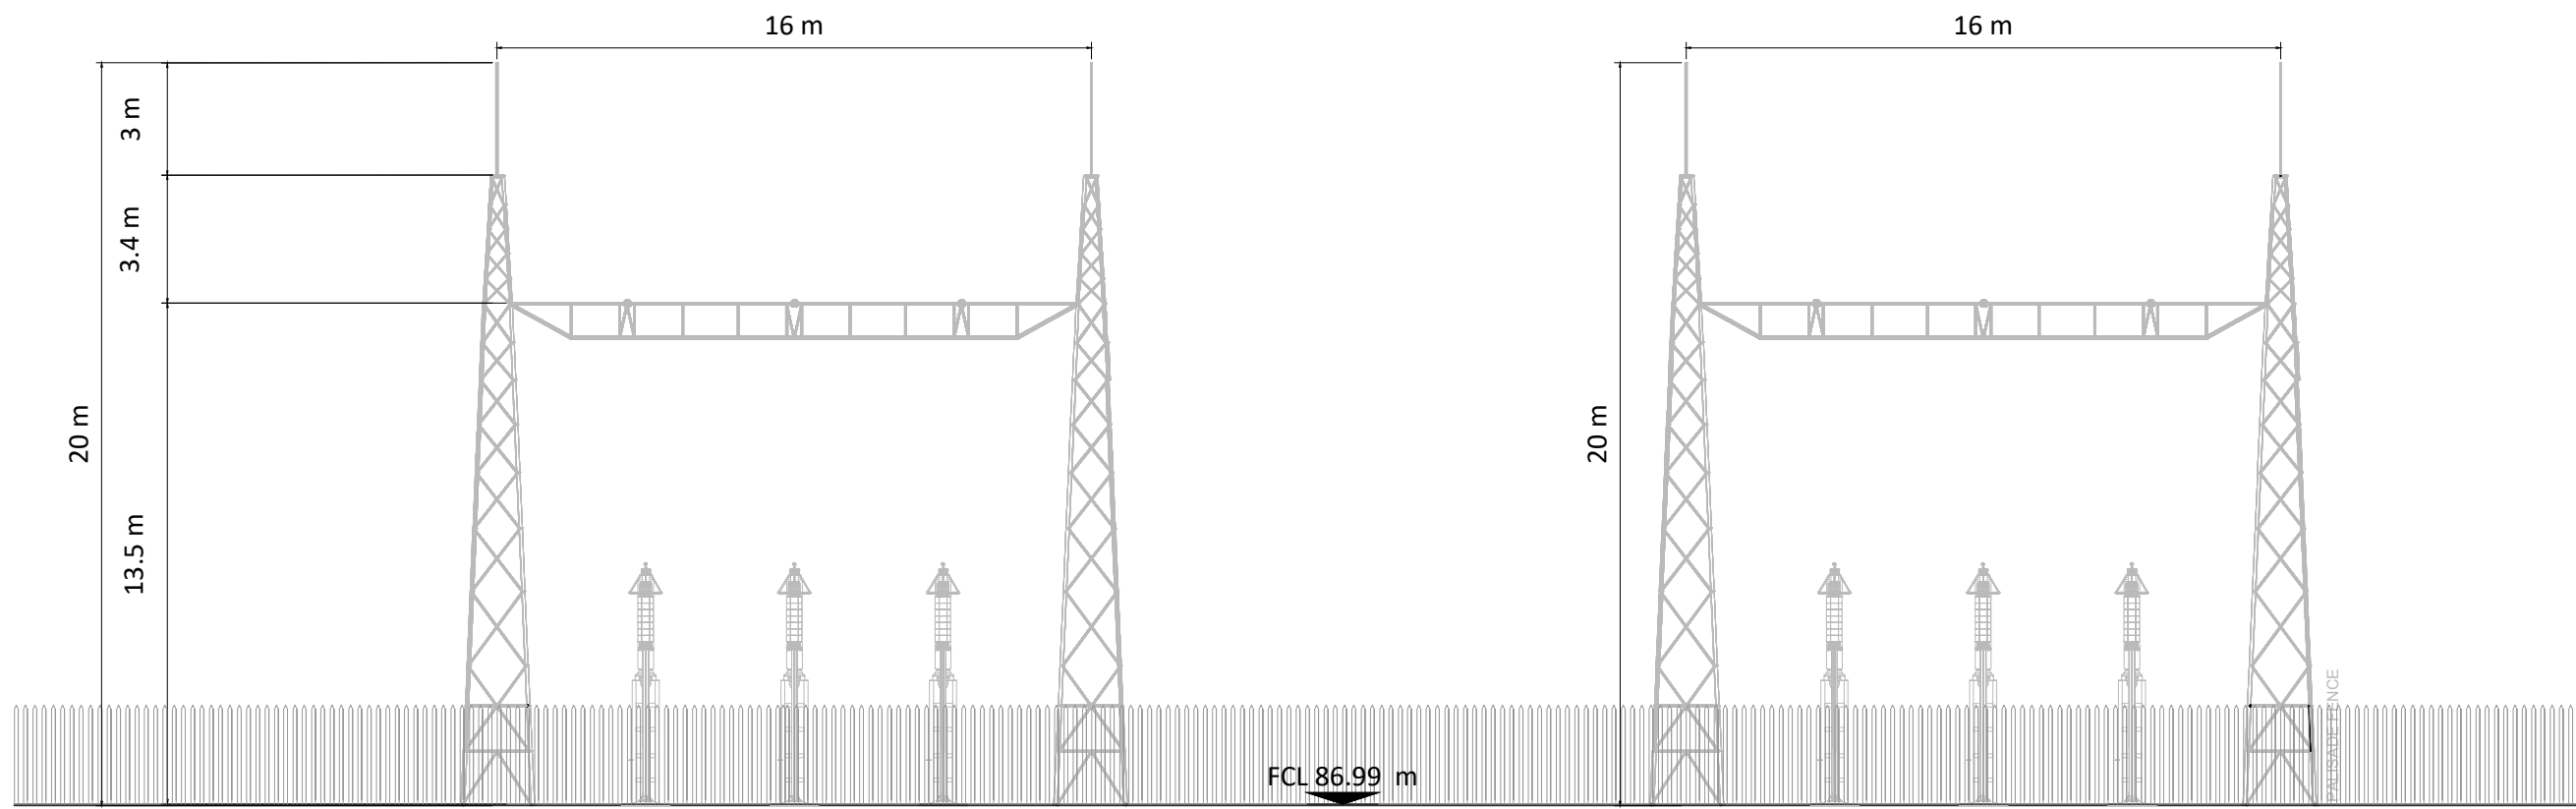

Elevation
Scale: 1:200

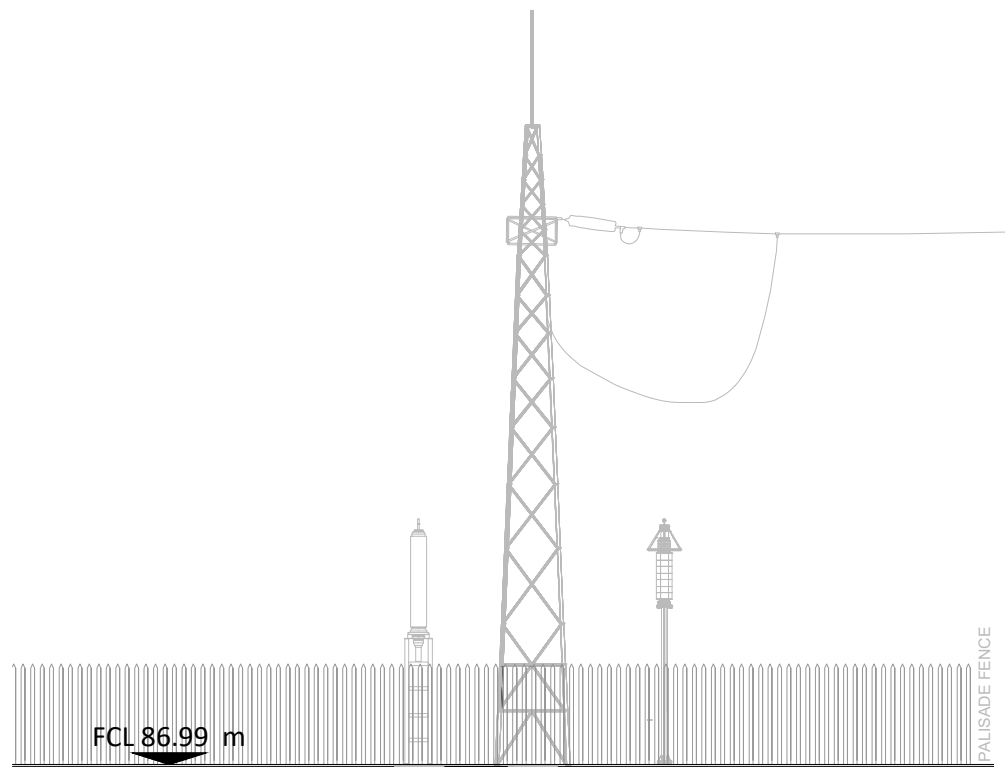

End View
Scale: 1:200

PROGRESS PRINT
NOT FOR CONSTRUCTION



Head Office
Beenreigh,
Abbeydorney,
Tralee, Co. Kerry
Ireland
Tel: 00353 66 7135710

Regional Office
Basepoint Business Centre
Stroudley Road, Basingstoke,
Hampshire,
RG24 8UP, UK
Tel: 00 44 1256406664

PROJECT

East Limerick
Substation Development

CLIENT



CONSULTANTS



NOTES: -

LEGEND: -

ISSUE/REVISION

P0	02.09.2026	Issued for Planning
I/R	DATE	DESCRIPTION

PROJECT NUMBER
300-101309

SHEET TITLE
Gantry G & H - Details

SHEET NUMBER
300101309-O-DR-041