



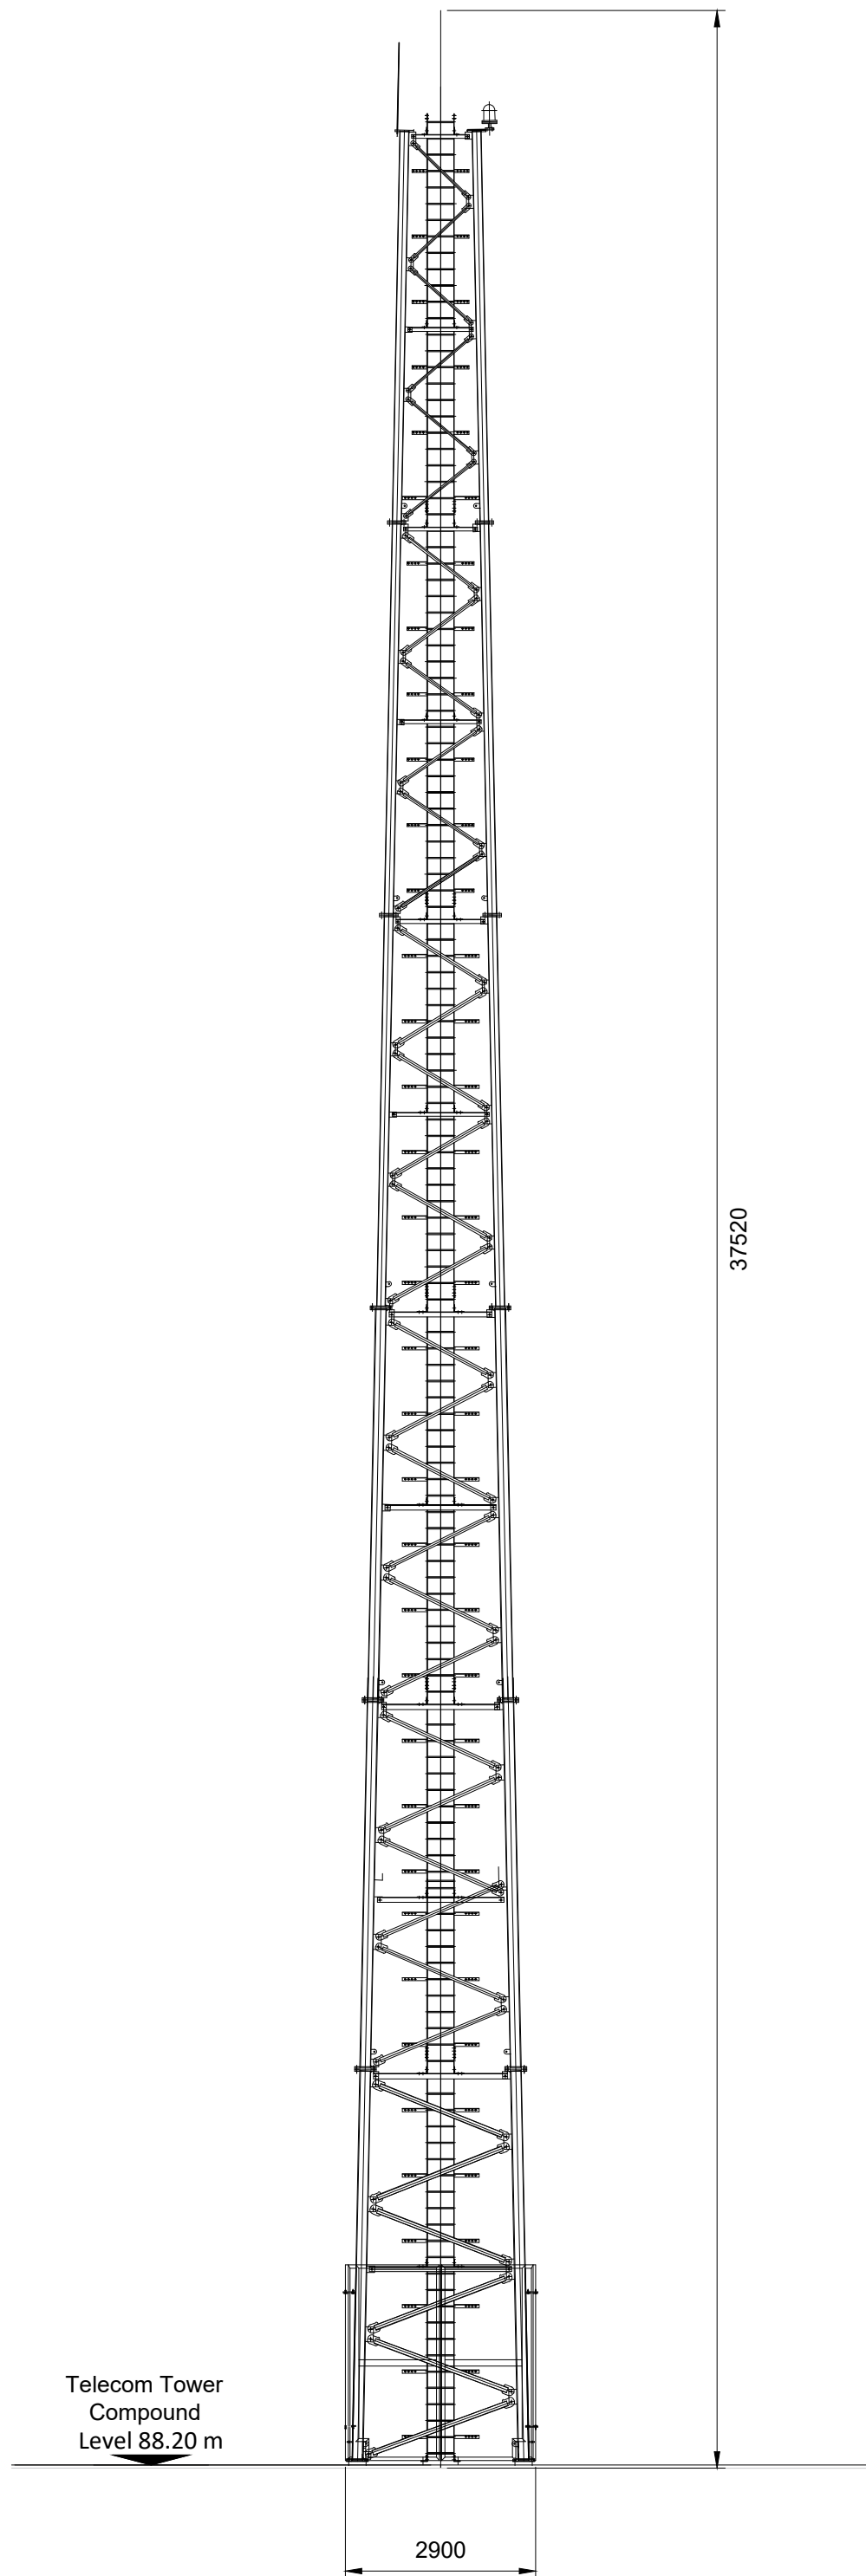

Front View
Scale: 1:100

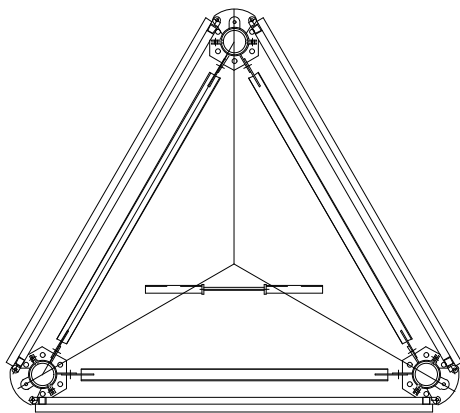

Plan View
Scale: 1:50

PROGRESS PRINT
NOT FOR CONSTRUCTION



Head Office
Beenreigh,
Abbeydorney,
Tralee, Co. Kerry
Ireland
Tel: 00353 66 7135710

Regional Office
Basepoint Business Centre
Stroudley Road, Basingstoke,
Hampshire,
RG24 8UP, UK
Tel: 00 44 1256406664

PROJECT

East Limerick
Substation Development

CLIENT



CONSULTANTS



- NOTES: -
- 1. All dimensions noted are in mm.
 - 2. Drawing is for planning purposes only.
 - 3. Equipment/Structure details are indicative only and will be finalised during detailed design stage.
 - 4. Detailed design shall be carried out in line with system operator and asset owner specifications.

LEGEND: -

ISSUE/REVISION

P0	02.09.2026	Issued for Planning
I/R	DATE	DESCRIPTION

PROJECT NUMBER

300-101309

SHEET TITLE

Telecom Tower

SHEET NUMBER

300101309-O-DR-042