


ISO A1 594mm x 841mm

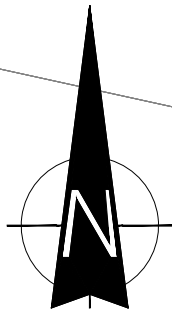

MATCHLINE AT DR-101

Map Series:
Prime Data Vector

ITM Centre Point Co-ordinate:
X,Y = 570085.81, 634908.81

Tailte Éireann Licence No.
CYAL50510216

Copyright:
© Tailte Éireann - Surveying

PROGRESS PRINT
NOT FOR CONSTRUCTION

Contingency Temporary Access Track
Route for 220kV transformer delivery


9.21m

1.15m

1.16m

MATCHLINE AT DR-103

Site Layout Map
Scale: 1:500

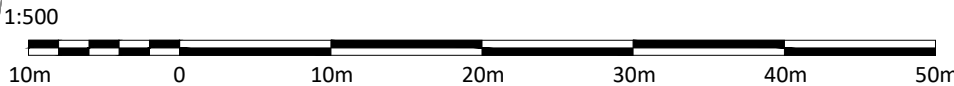

Head Office
Beenreigh,
Abbeydorney,
Tralee, Co. Kerry
Ireland
Tel: 00353 66 7135710

Regional Office
Basepoint Business Centre
Stroudley Road, Basingstoke,
Hampshire,
RG24 8UP, UK
Tel: 00 44 1256406664

PROJECT

East Limerick
Substation Development

CLIENT



CONSULTANTS



NOTES: -

- This drawing is to be read in conjunction with relevant engineering drawings, specifications and reports.
- Dimensions are in meters, & coordinate system is ITM, unless noted otherwise.
- All temporary compounds and working areas shall be reinstated following completion of the construction works, to requirements outlined in the CEMP.

LEGEND: -

Existing 220 kV Structure	
Existing 220kV OHL Conductor Site	
Boundary	
Contingency Temporary Access Track	

ISSUE/REVISION

PO	02.09.2026	Issued For Planning
I/R	DATE	DESCRIPTION

PROJECT NUMBER

300-101309

SHEET TITLE

Site Layout Map
Sheet 2 of 7

SHEET NUMBER

300101309-O-DR-102

Project Management Initials: Designer: LP Checked: AC Approved: AC