


ISO A1 594mm x 841mm

Project Management Initials: Designer: LP Checked: AC Approved: AC

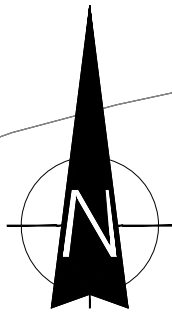

MATCHLINE AT DR-103

Temporary Tower Construction Area
to be reinstated after construction.

Crane Hardstands Area to be
reinstated after construction.

Proposed Tower 69A

Drain to be diverted

Proposed Access Track

Temporary Track
Widening

166.13m


97.43m

82.0

150.9m

MATCHLINE AT DR-106

Site Layout Map
Scale: 1:500

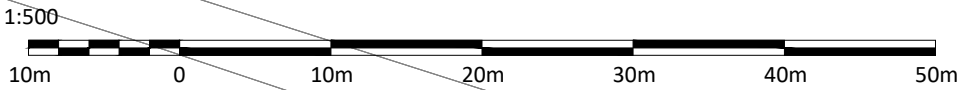

Map Series:
Prime Data Vector

ITM Centre Point Co-ordinate:
X,Y = 570085.81, 634351.44

Tailte Éireann Licence No.
CYAL50510216

Copyright:
© Tailte Éireann - Surveying

PROGRESS PRINT
NOT FOR CONSTRUCTION



Head Office
Beenreigh,
Abbeydorney,
Tralee, Co. Kerry
Ireland
Tel: 00353 66 7135710

Regional Office
Basepoint Business Centre
Stroudley Road, Basingstoke,
Hampshire,
RG24 8UP, UK
Tel: 00 44 1256406664

PROJECT

East Limerick
Substation Development

CLIENT



CONSULTANTS



NOTES: -

- This drawing is to be read in conjunction with relevant engineering drawings, specifications and reports.
- Dimensions are in meters, & coordinate system is ITM, unless noted otherwise.
- All temporary compounds and working areas shall be reinstated following completion of the construction works, to requirements outlined in the CEMP.

LEGEND: -

OHL Conductor to be removed	---
Existing 220kV OHL Conductor	---
Proposed Access Track	---
Proposed Temporary Access Track	---
Proposed 220 kV GIS Substation Compound	---
Proposed 220 kV New Infrastructure	---
Proposed 220 kV Structure	---
Site Boundary	---
Cut Area	---
Fill Area	---
Drain to be diverted	---
Drain to be infilled	---
Contour lines	---

ISSUE/REVISION

PO	02.09.2026	Issued For Planning
I/R	DATE	DESCRIPTION

PROJECT NUMBER

300-101309

SHEET TITLE

Site Layout Map
Sheet 4 of 7

SHEET NUMBER

300101309-O-DR-104