



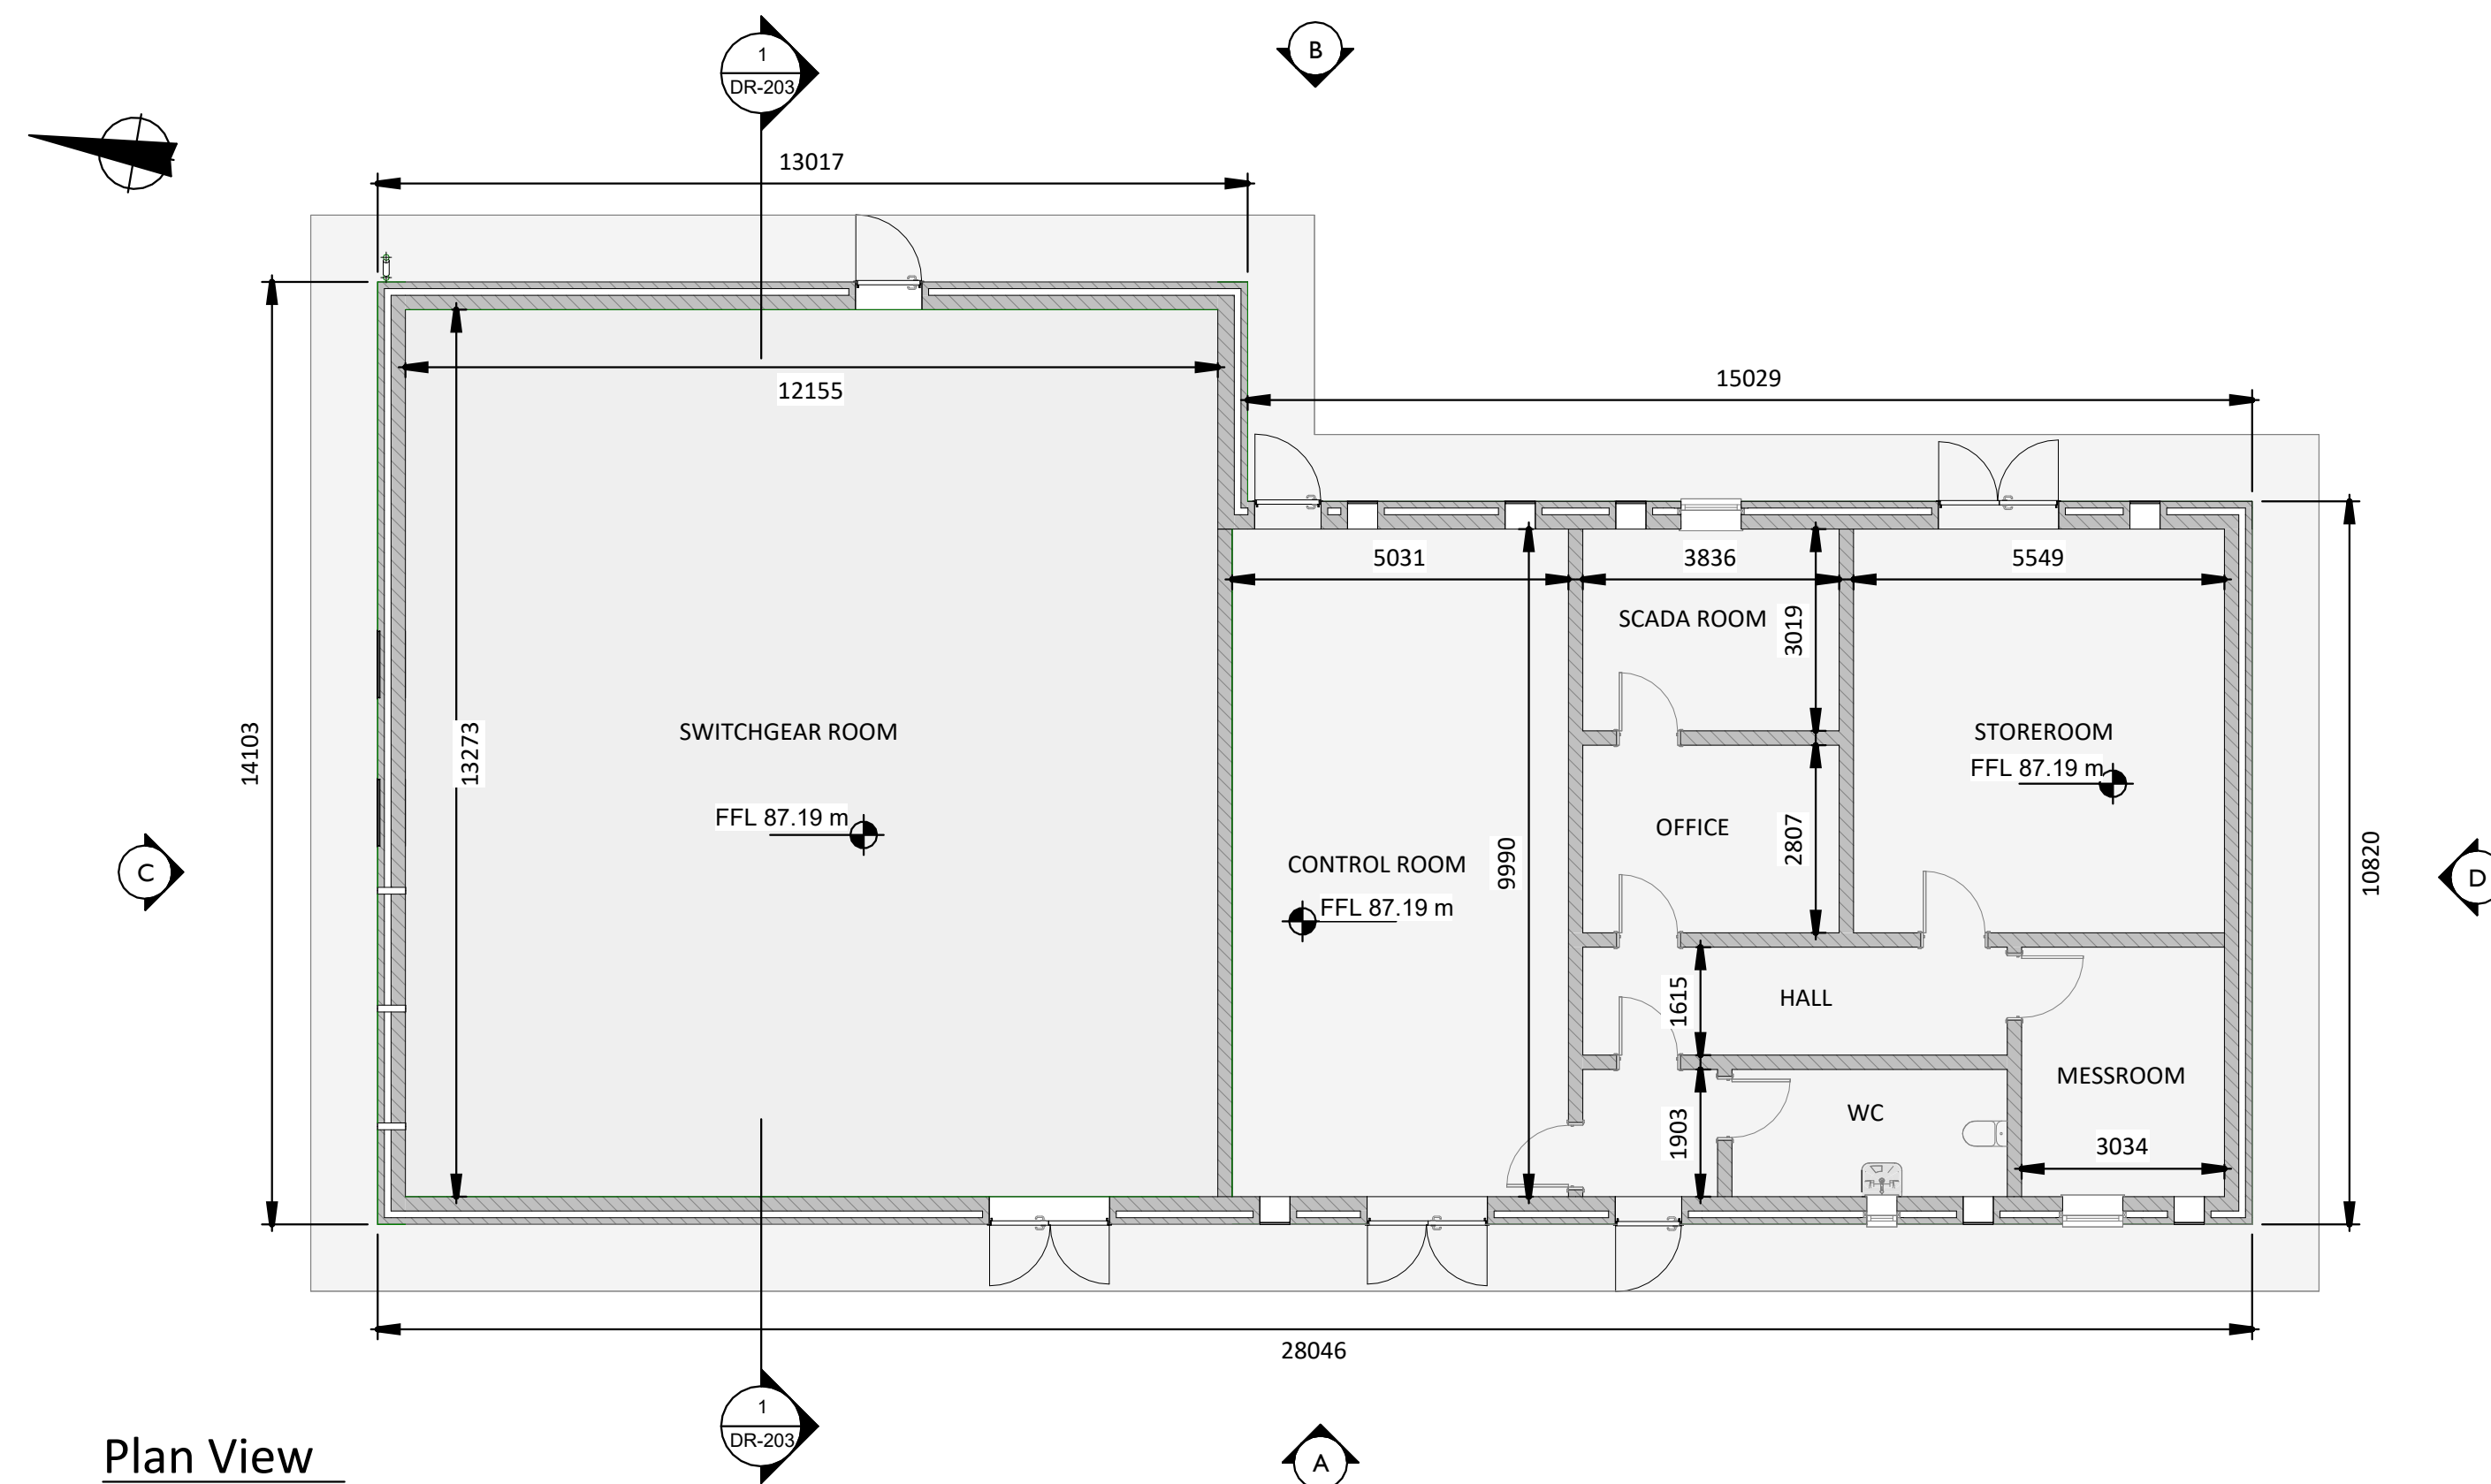


Plan View


Scale: 1 : 100

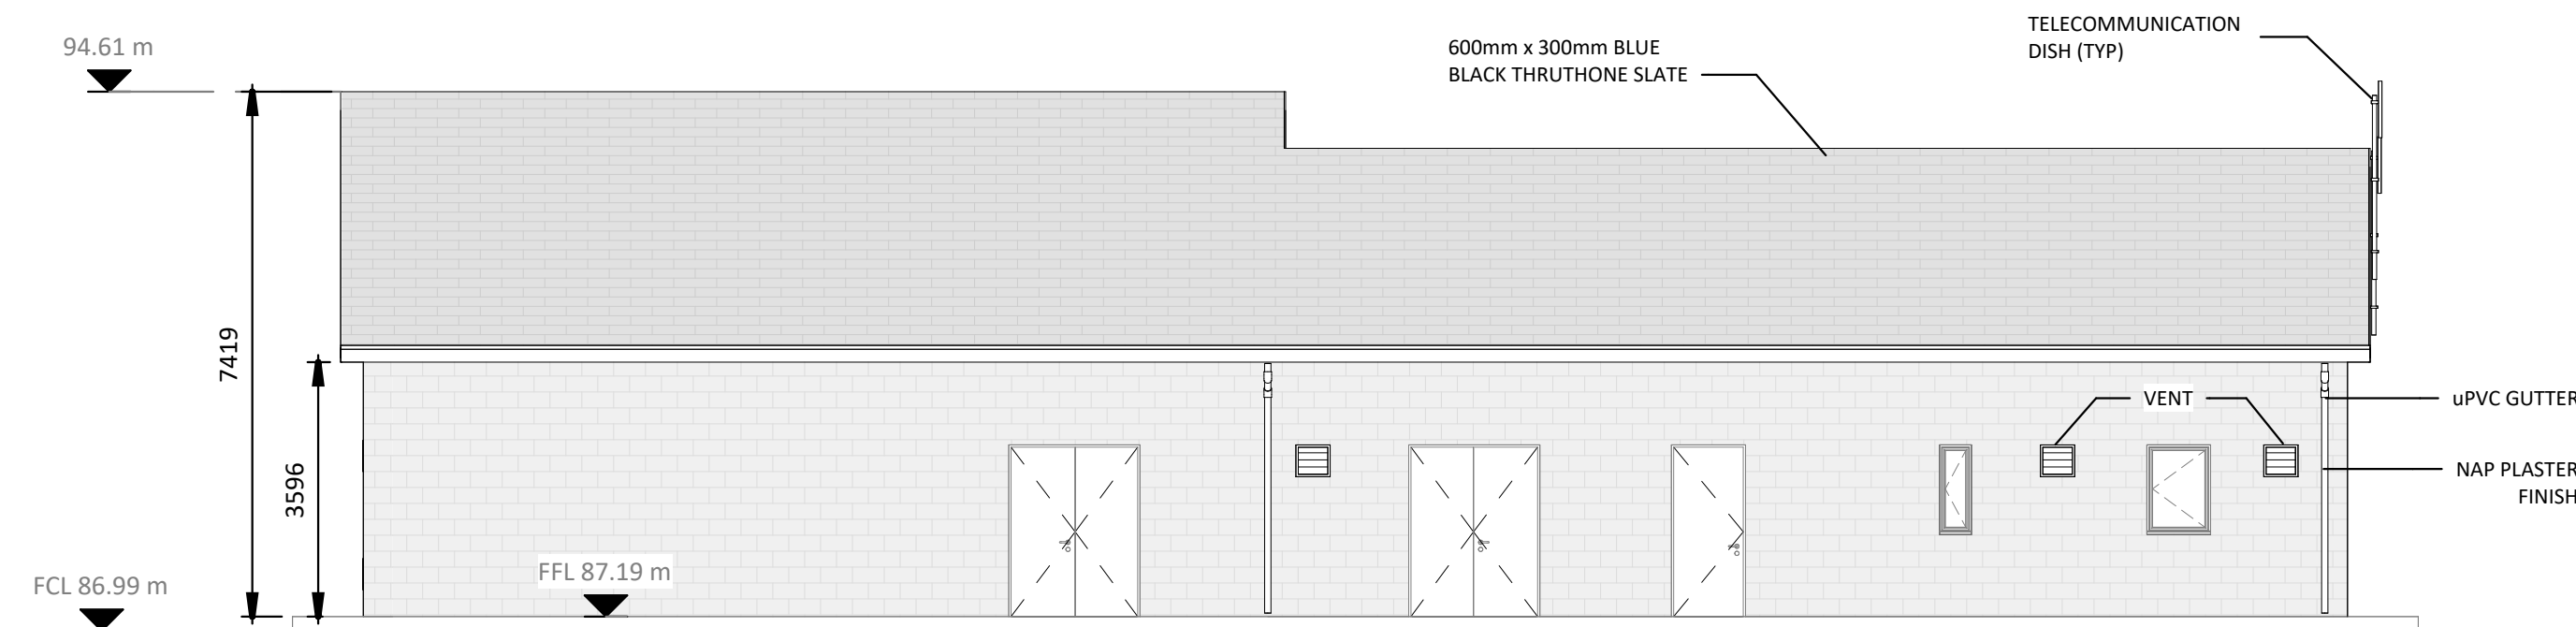


Elevation A
Scale: 1 : 100

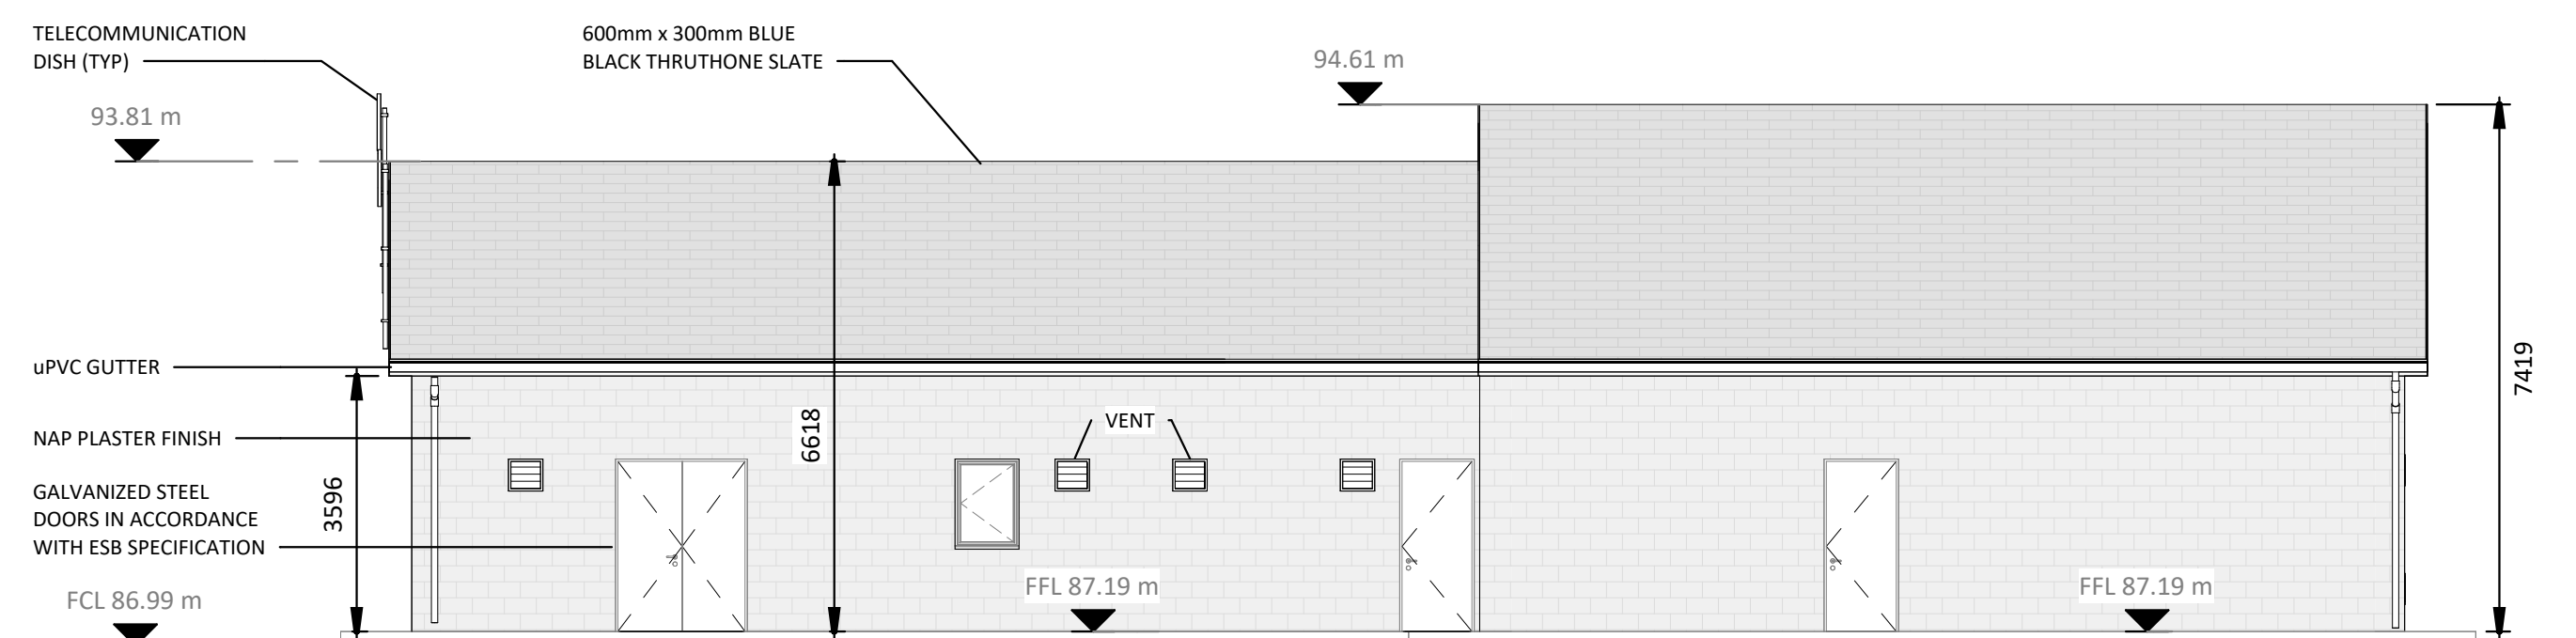


Elevation B
Scale: 1 : 100

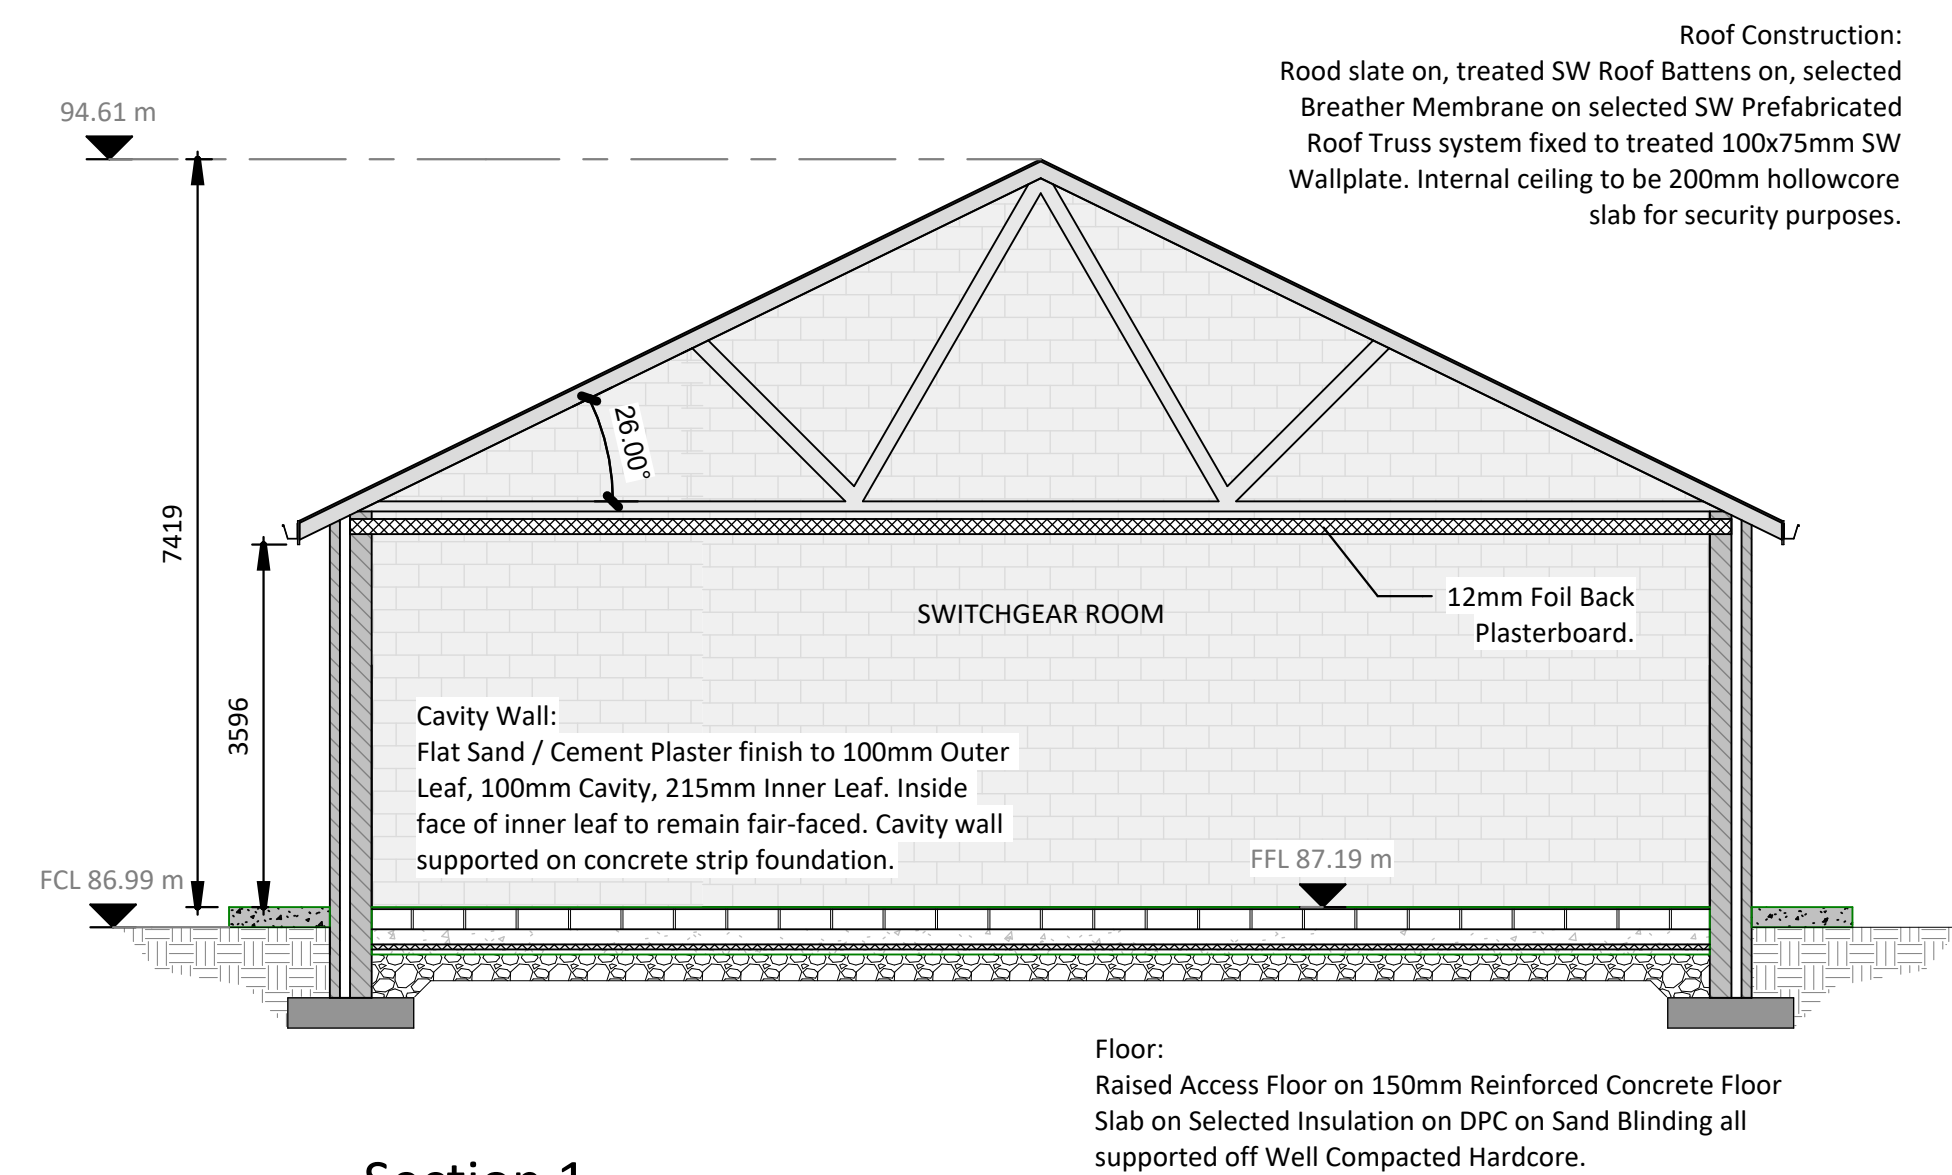

Section 1
Scale:1 : 75

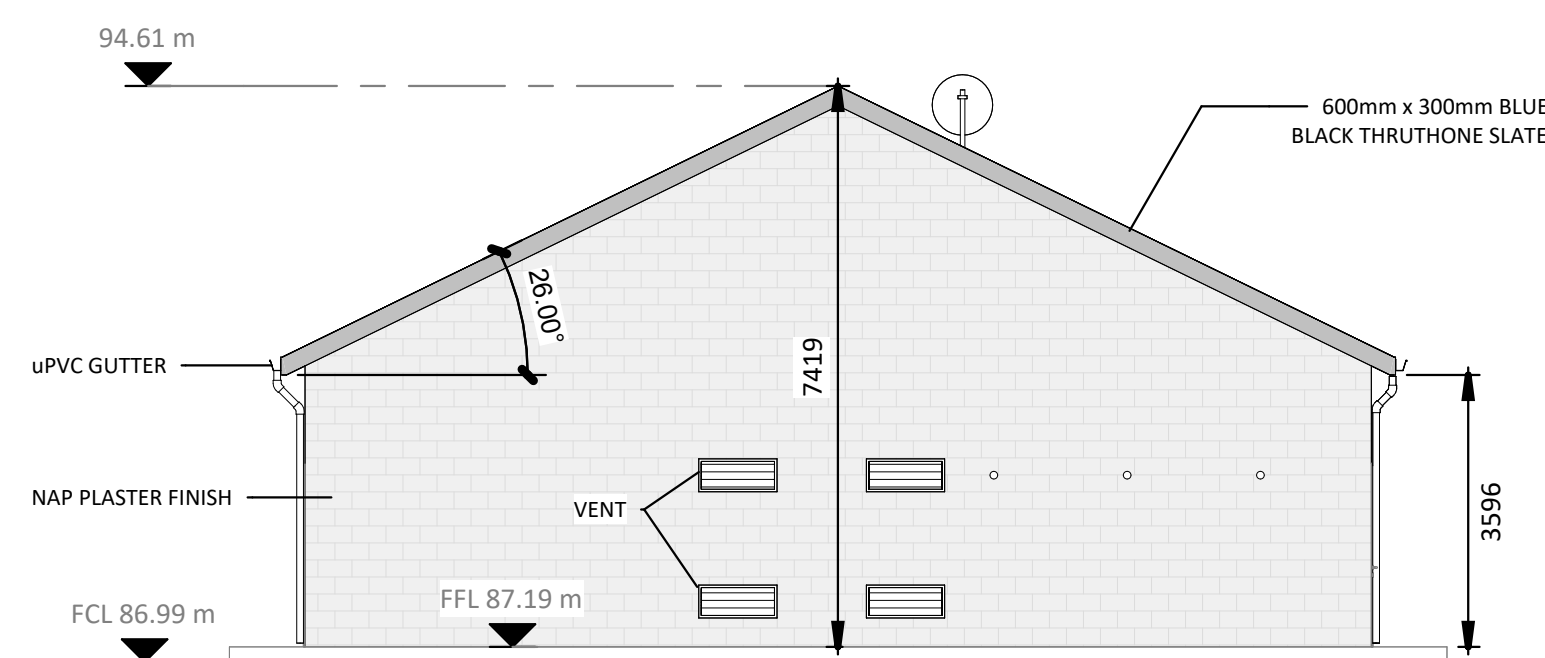

Elevation C
Scale: 1 : 100

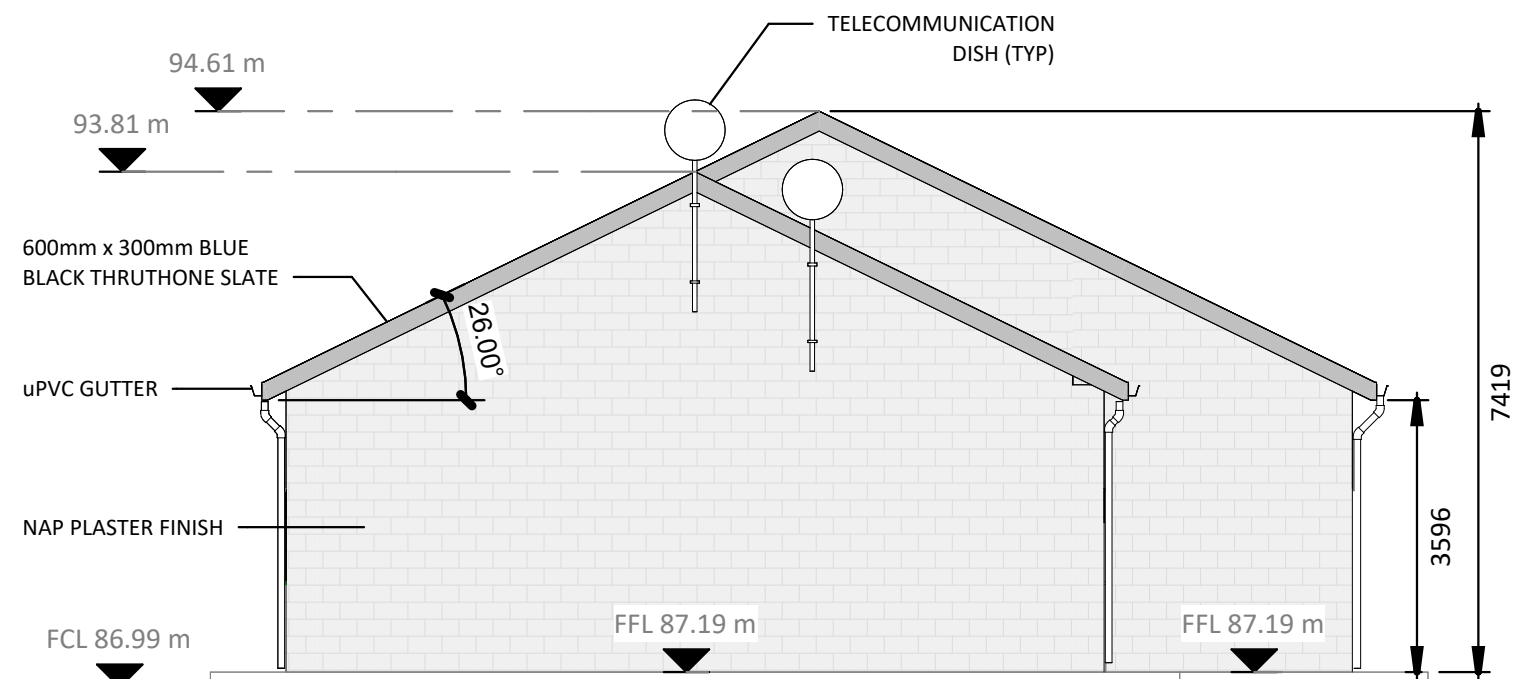

Elevation D
Scale: 1 : 100

PROJECT

East Limerick Substation Development

CLIENT



CONSULTANTS



NOTES: -

LEGEND: -

ISSUE/REVISION		
PO I/R	02.09.2026 DATE	Issued for Planning DESCRIPTION

PROJECT NUMBER

300-101309

SHEET TITLE

Customer Building
Plan view, Elevations and Section

SHEET NUMBER

300101309-O-DR-203