



ISO A1 594mm x 841mm


Project Management Initials: Designer: LP Checked: AC Approved: AC

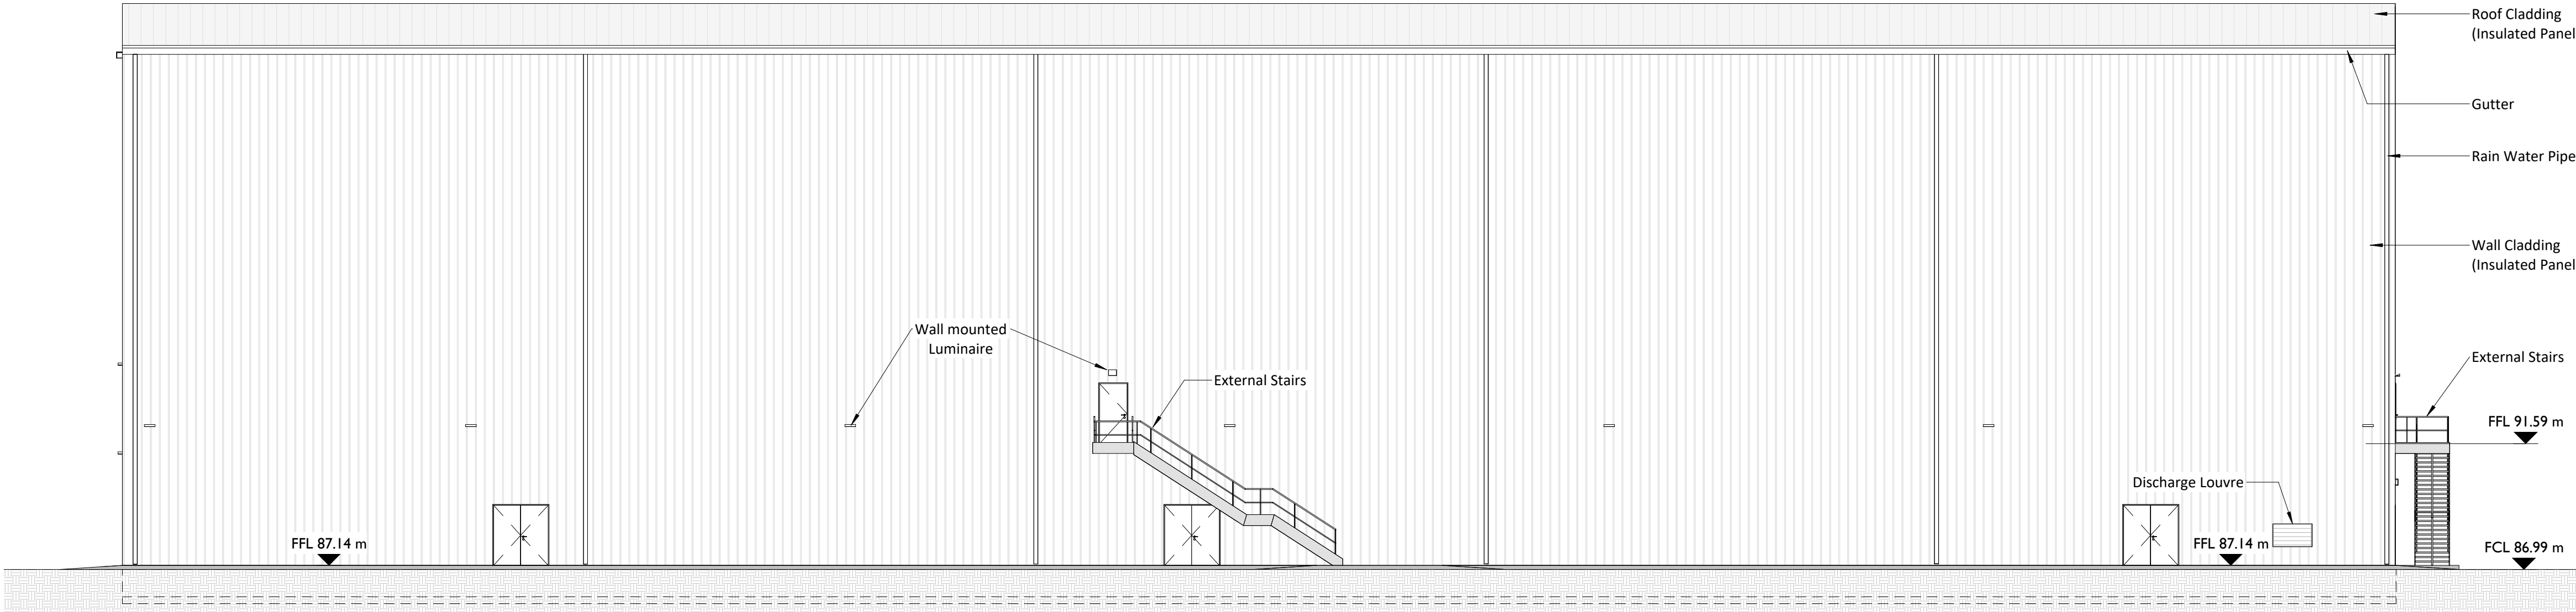


Elevation A
Scale:1 : 150

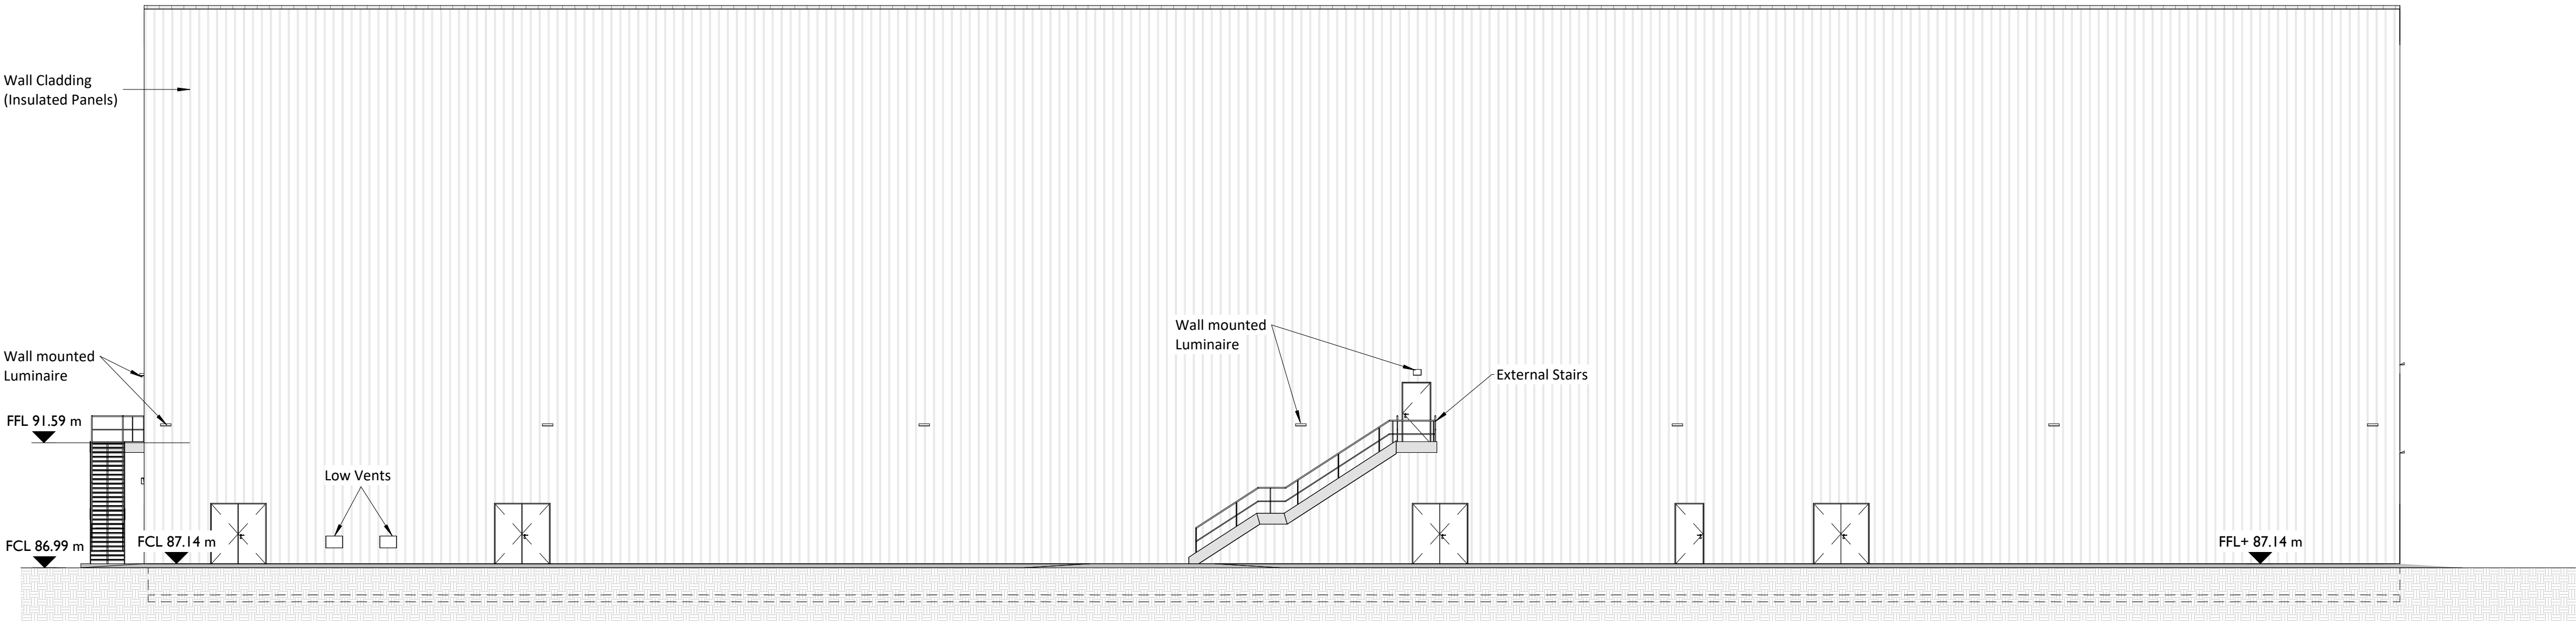


Elevation B
Scale:1 : 150

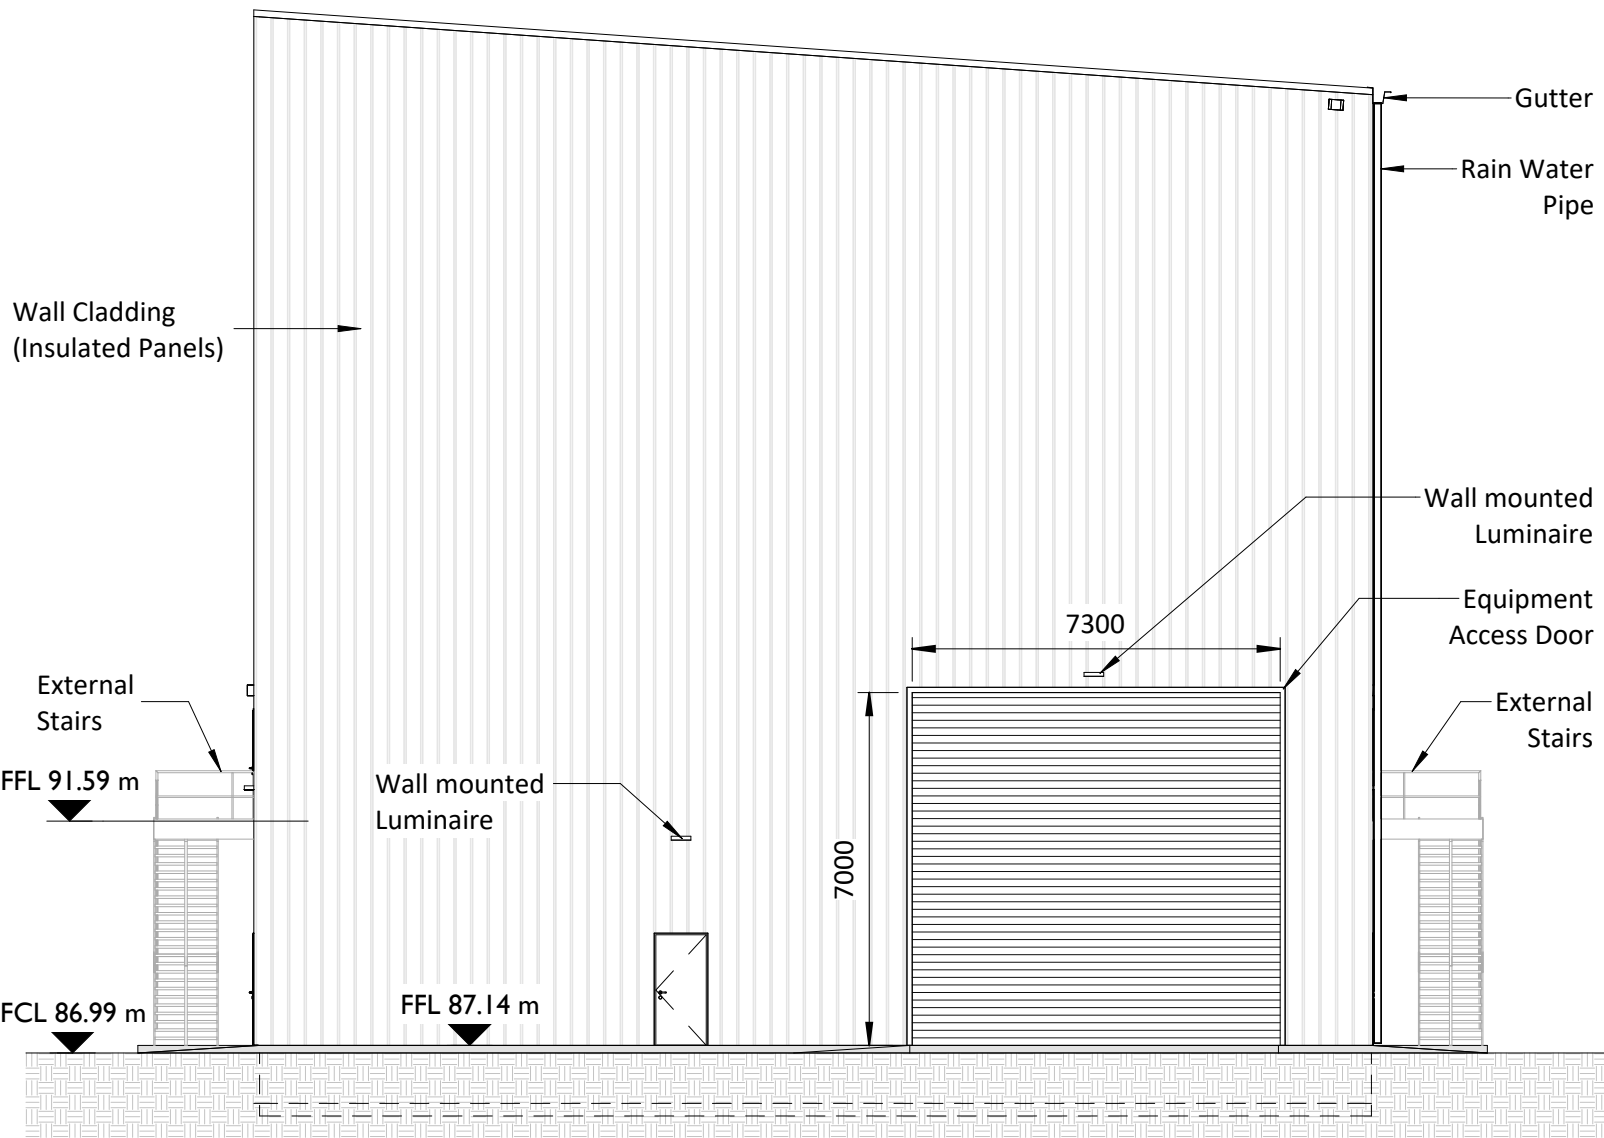

Elevation C
Scale:1 : 150

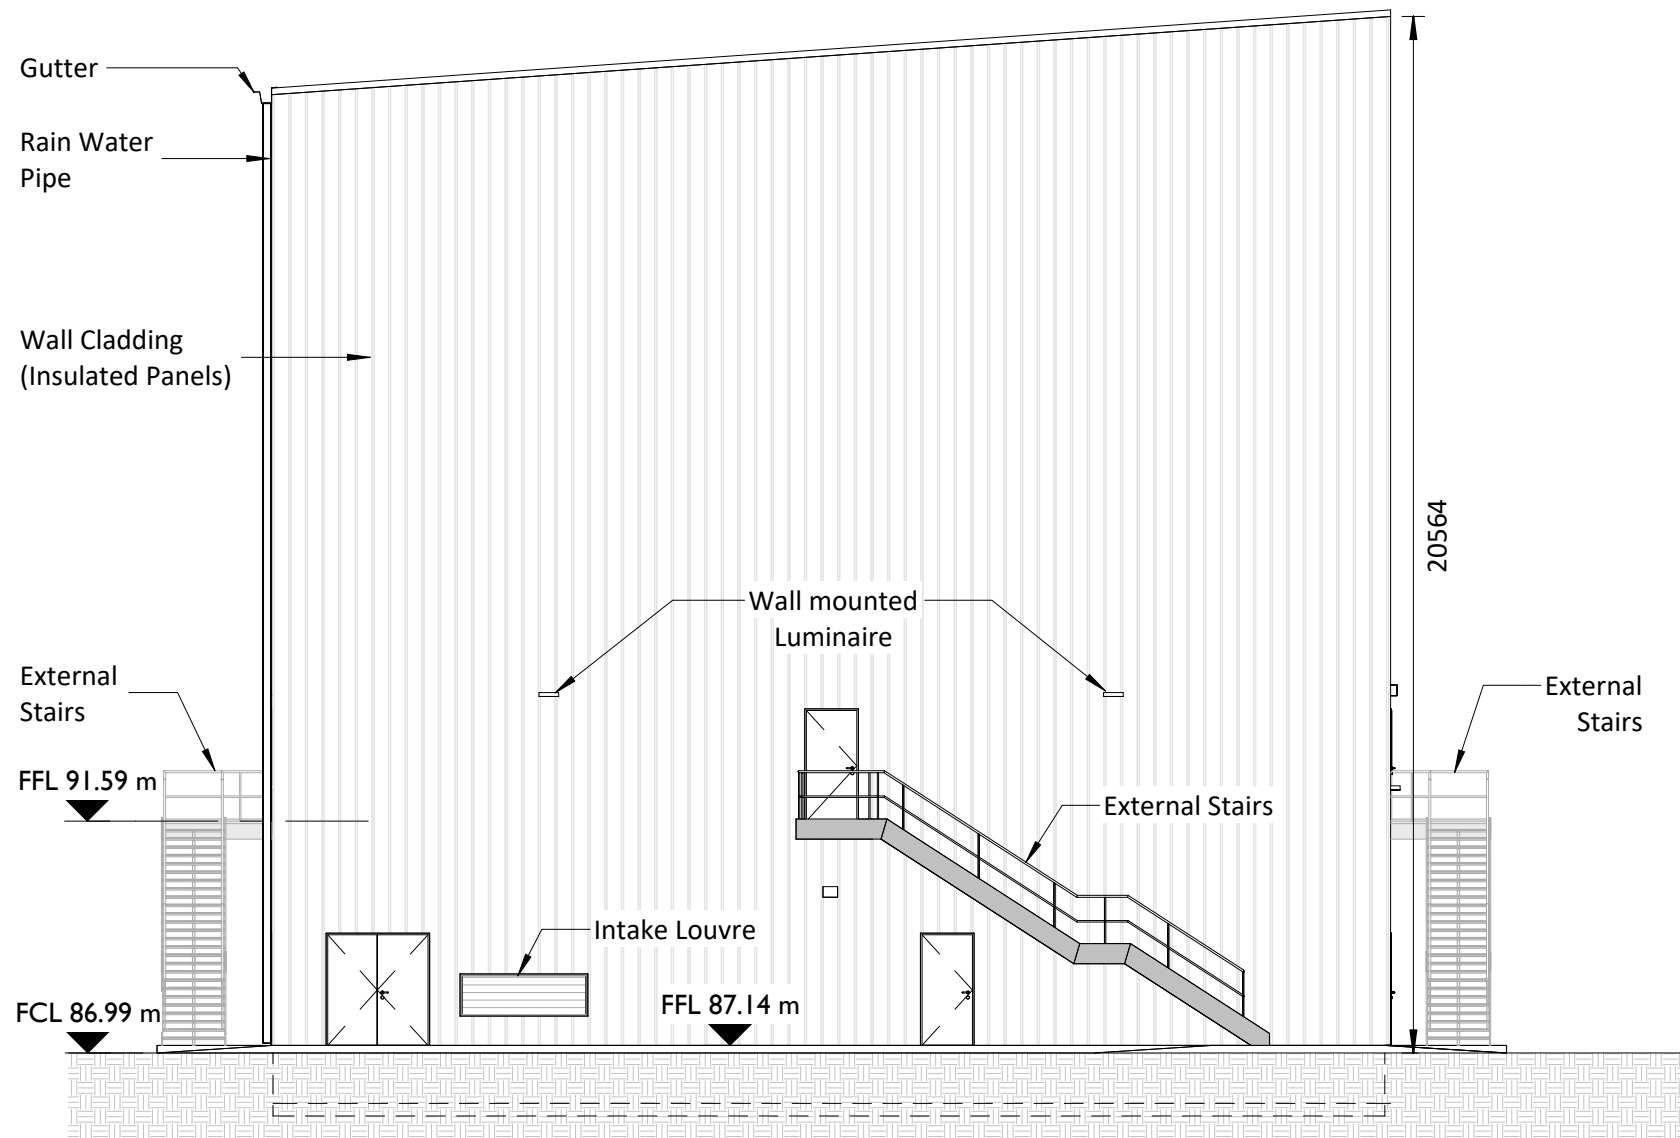

Elevation D
Scale:1 : 150

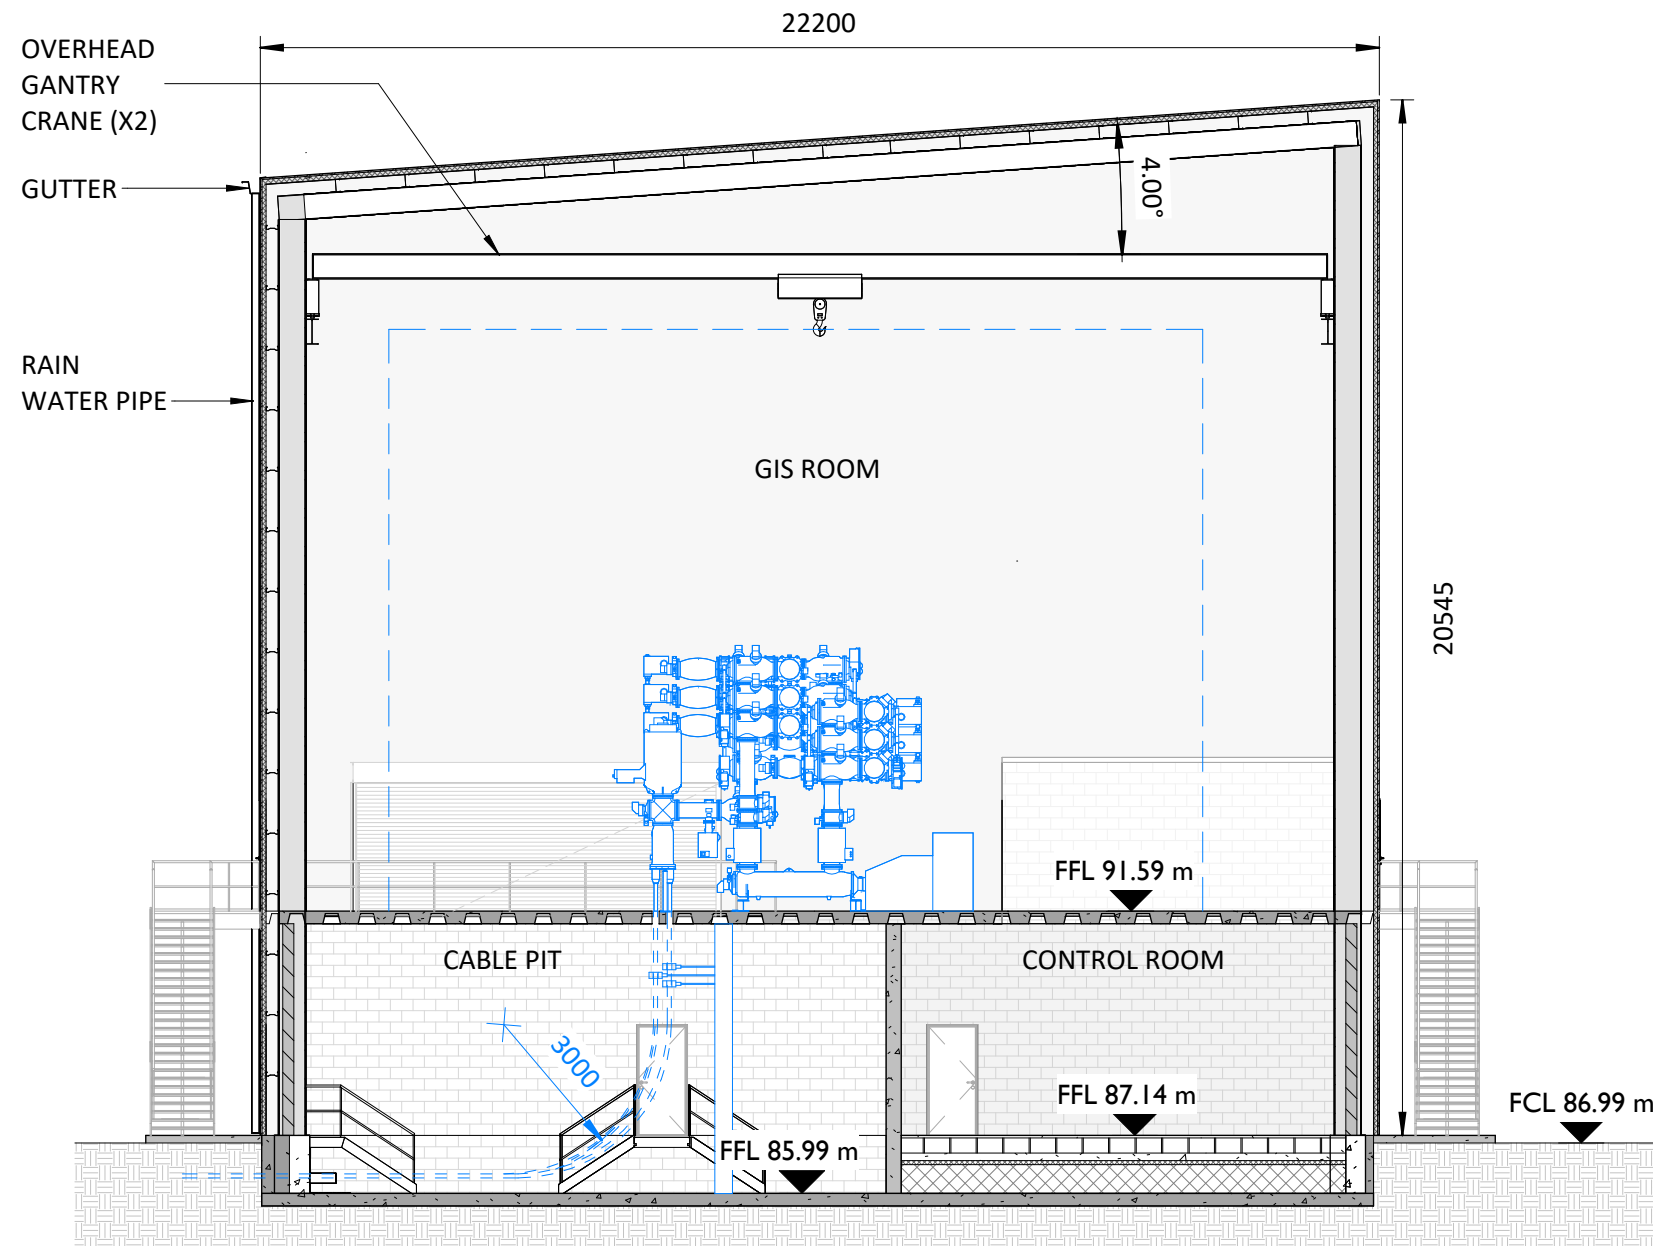

Section I
Scale:1 : 150



Head Office
Beenreigh,
Abbeydorney,
Tralee, Co. Kerry
Ireland
Tel: 00353 66 7135710

Regional Office
Basepoint Business Centre
Stroudley Road, Basingstoke,
Hampshire,
RG24 8UP, UK
Tel: 00 44 1256406664

PROJECT

East Limerick Substation Development

CLIENT



CONSULTANTS



NOTES: -

LEGEND: -

ISSUE/REVISION

P0	02.09.2026	Issued for Planning
I/R	DATE	DESCRIPTION

PROJECT NUMBER

300-101309

SHEET TITLE

220kV GIS Building 12 Bay Station
Elevations and Sectionz
Sheet 2 of 2

SHEET NUMBER

300101309-O-DR-205