




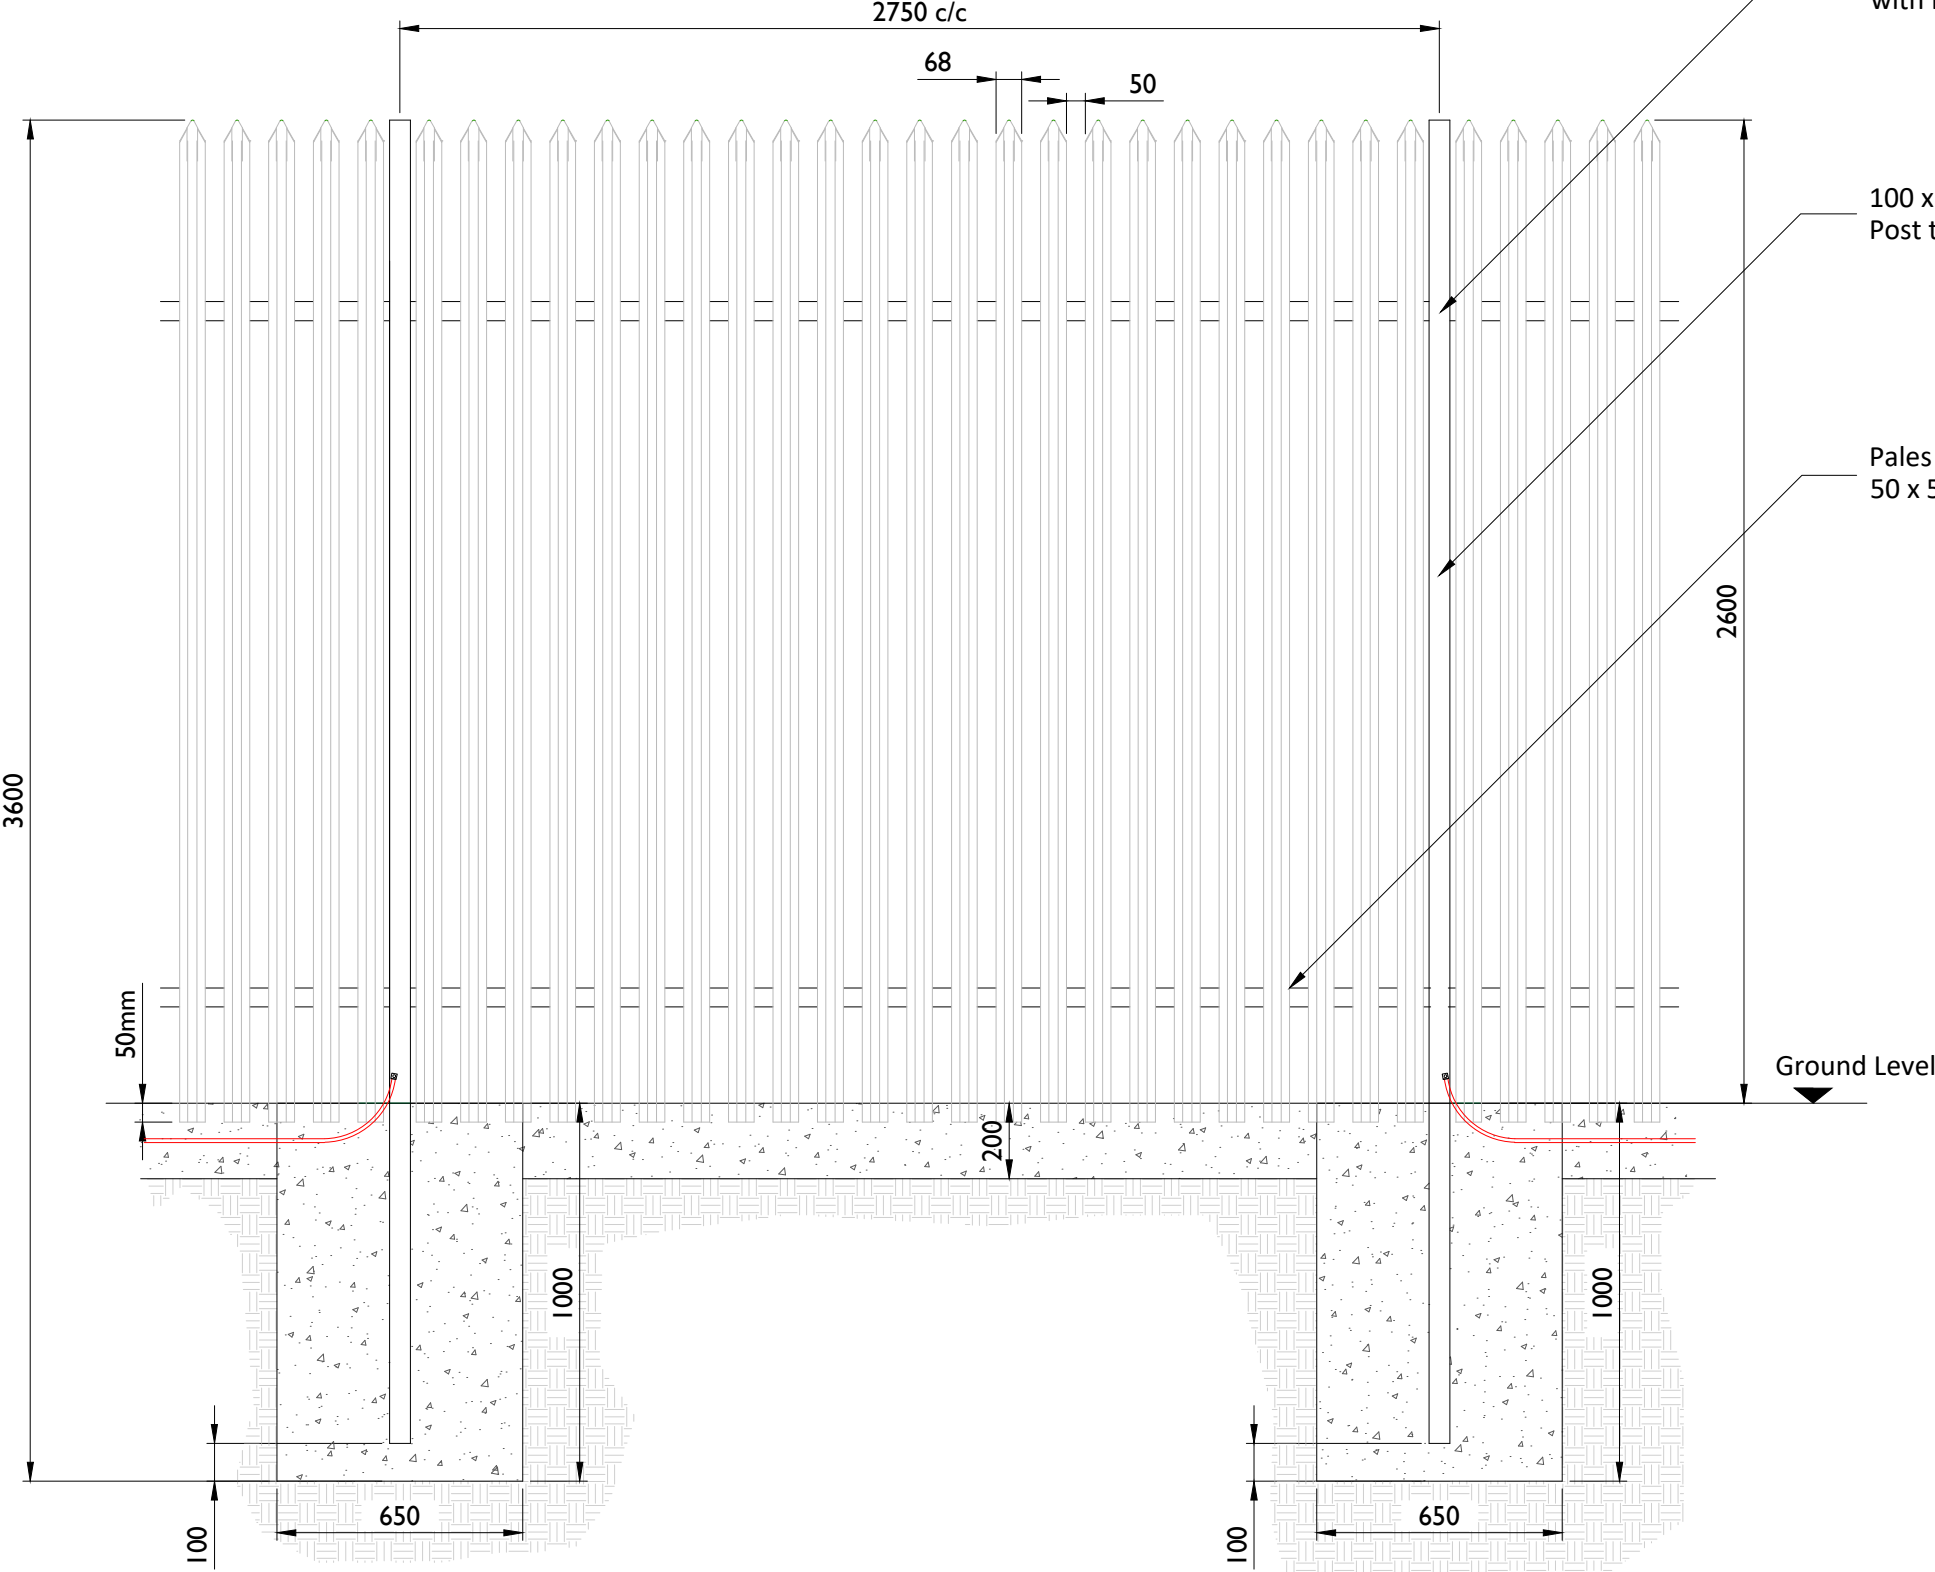

Scale: 1:20

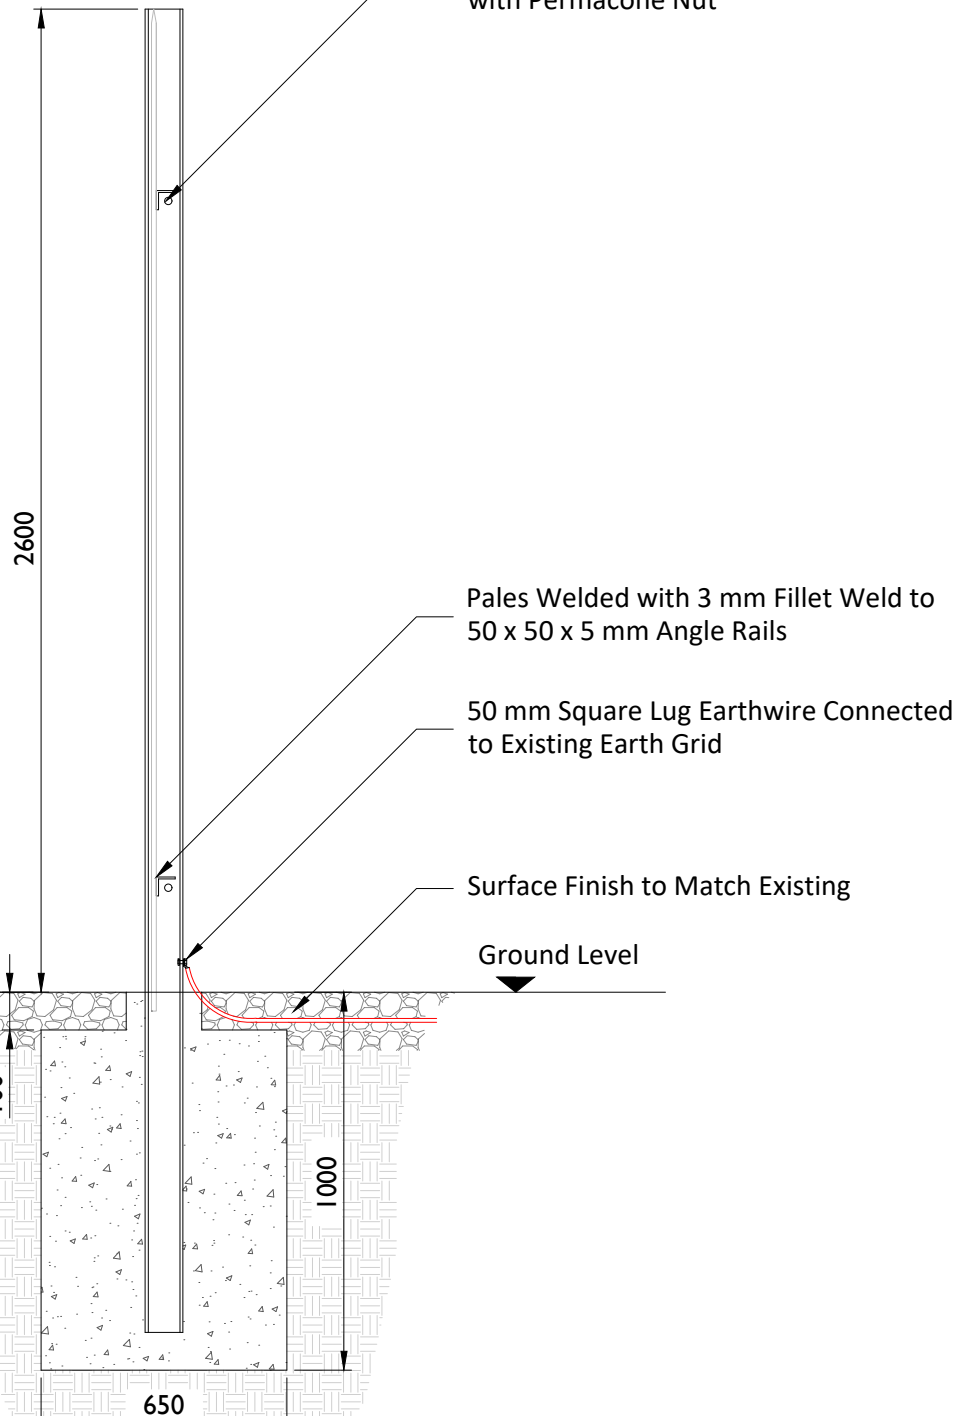

Scale: 1:20

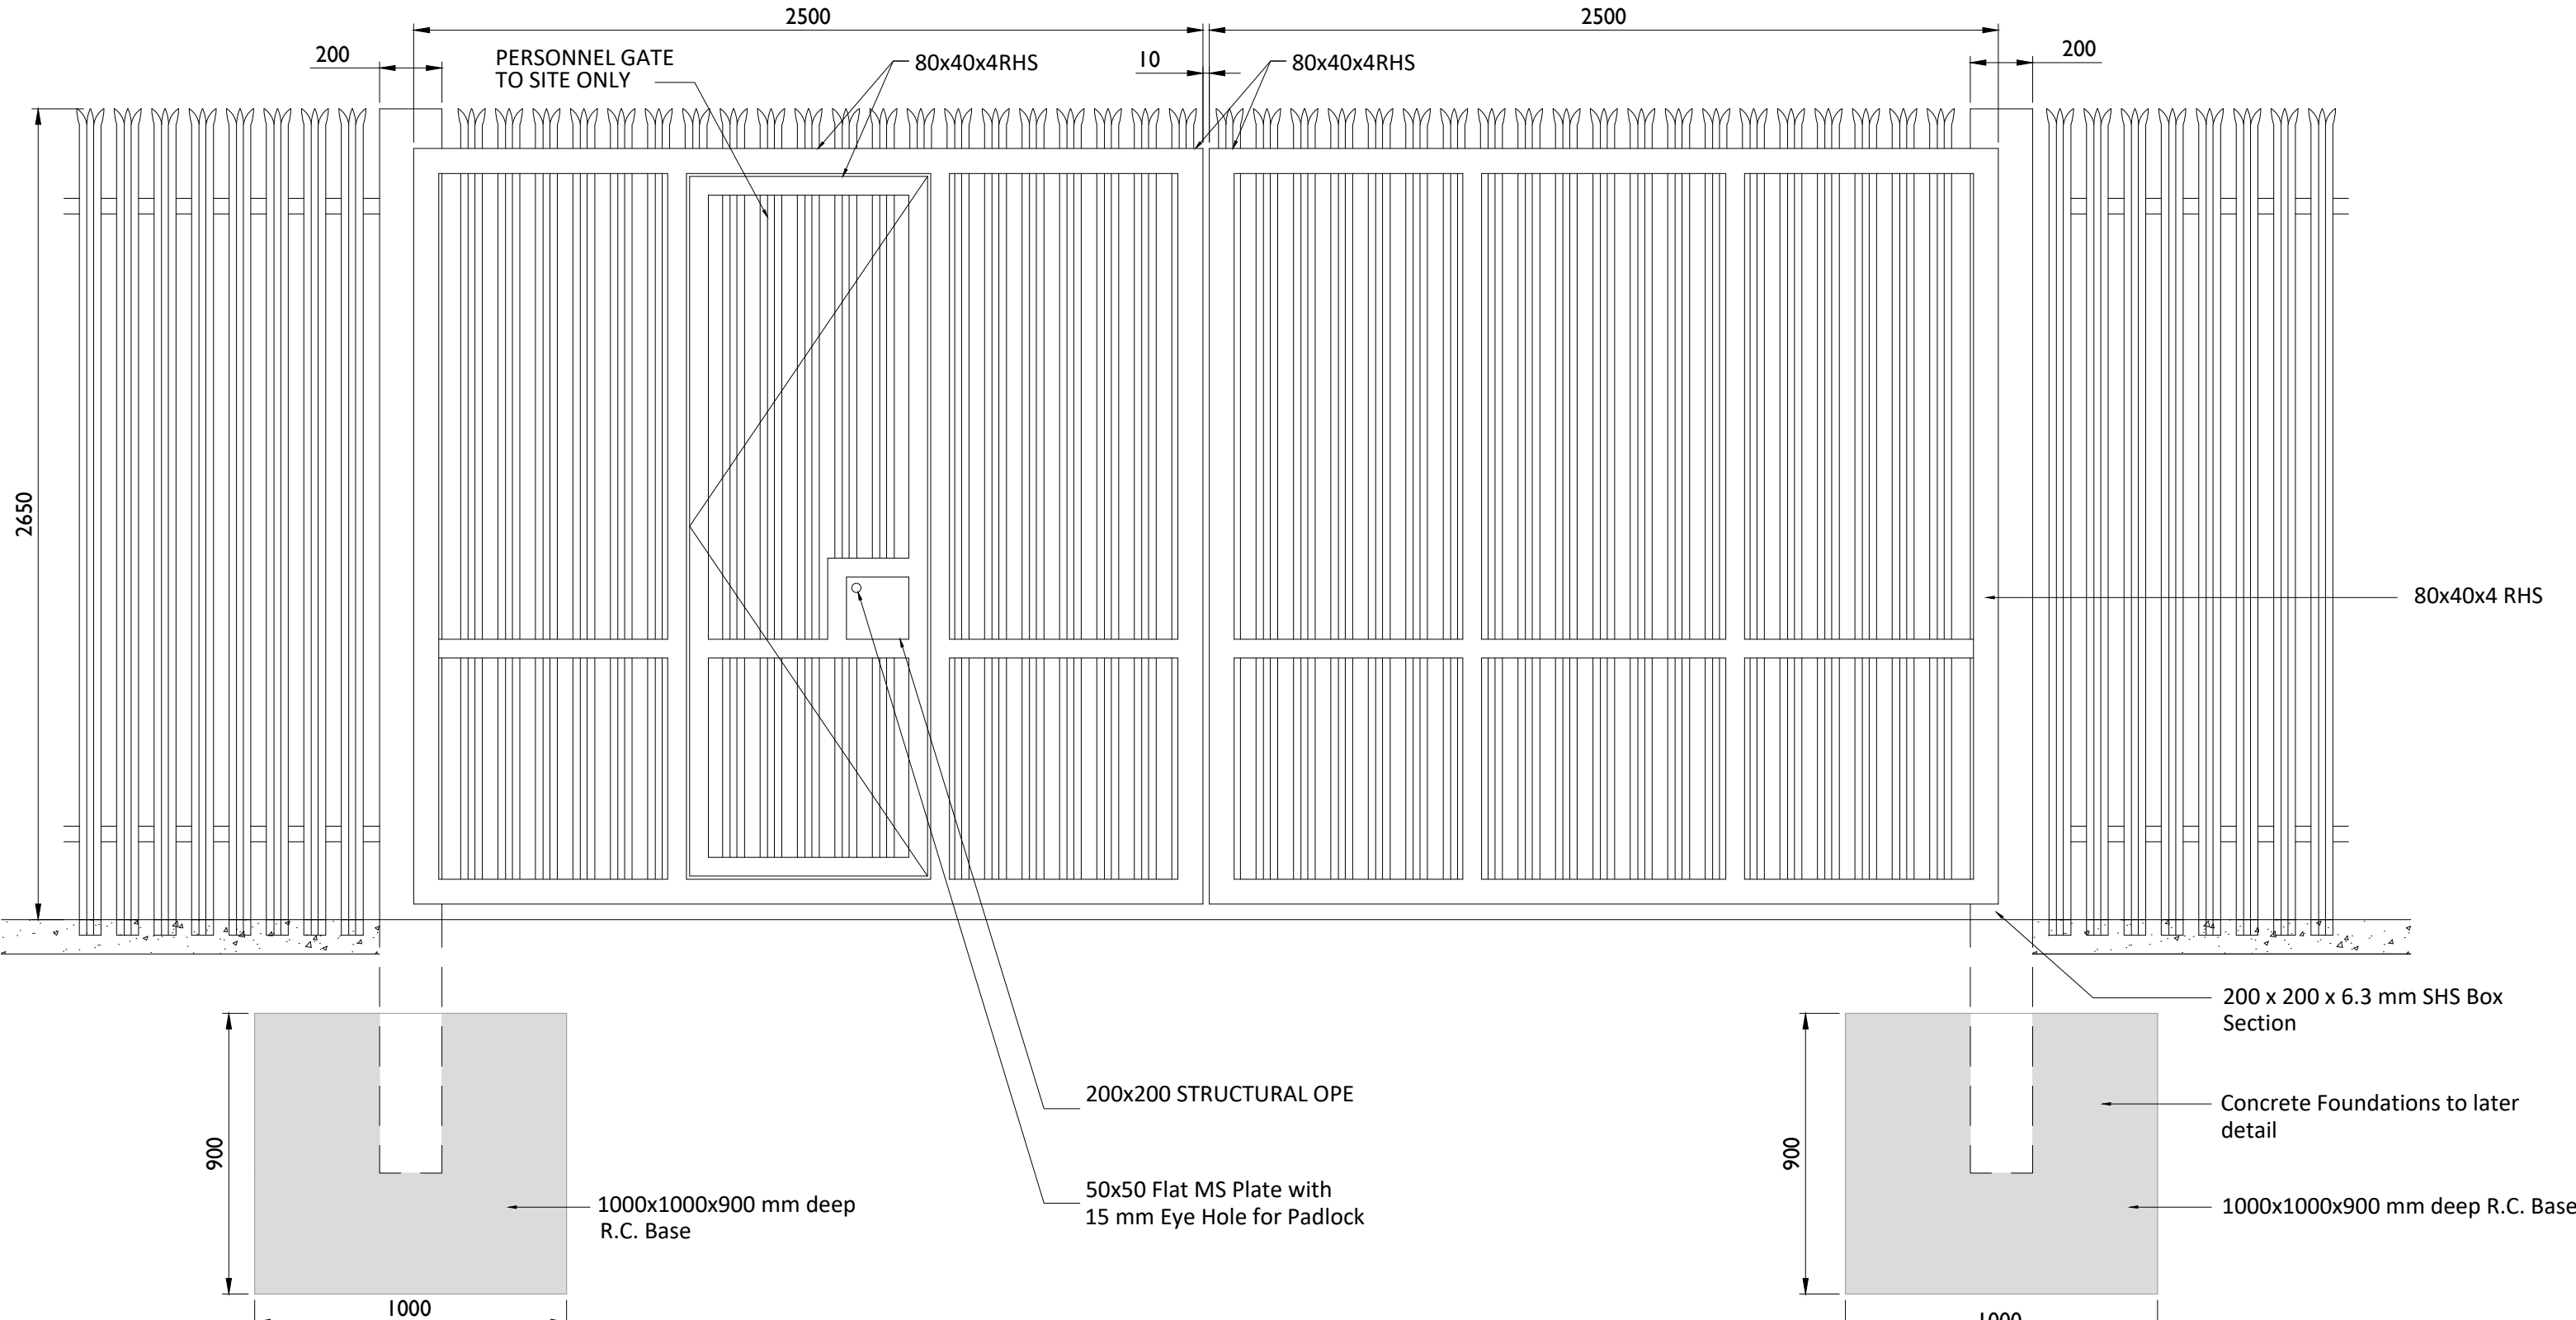

Scale: 1:20

PROJECT

East Limerick Substation Development

CLIENT



CONSULTANTS



NOTES: -

- This drawing is to be read in conjunction with relevant drawings, specifications and reports.
- Dimensions are in millimetres, unless noted otherwise

LEGEND: -

ISSUE/REVISION

P0	02.09.2026	Issued for Planning
I/R	DATE	DESCRIPTION

PROJECT NUMBER

300-101309

SHEET TITLE

Palisade Gate and Fence Details

SHEET NUMBER

300|0|309-O-DR-206