



ISO A1 594mm x 841mm


Project Management Initials: Designer: LP Checked: AC Approved: AC

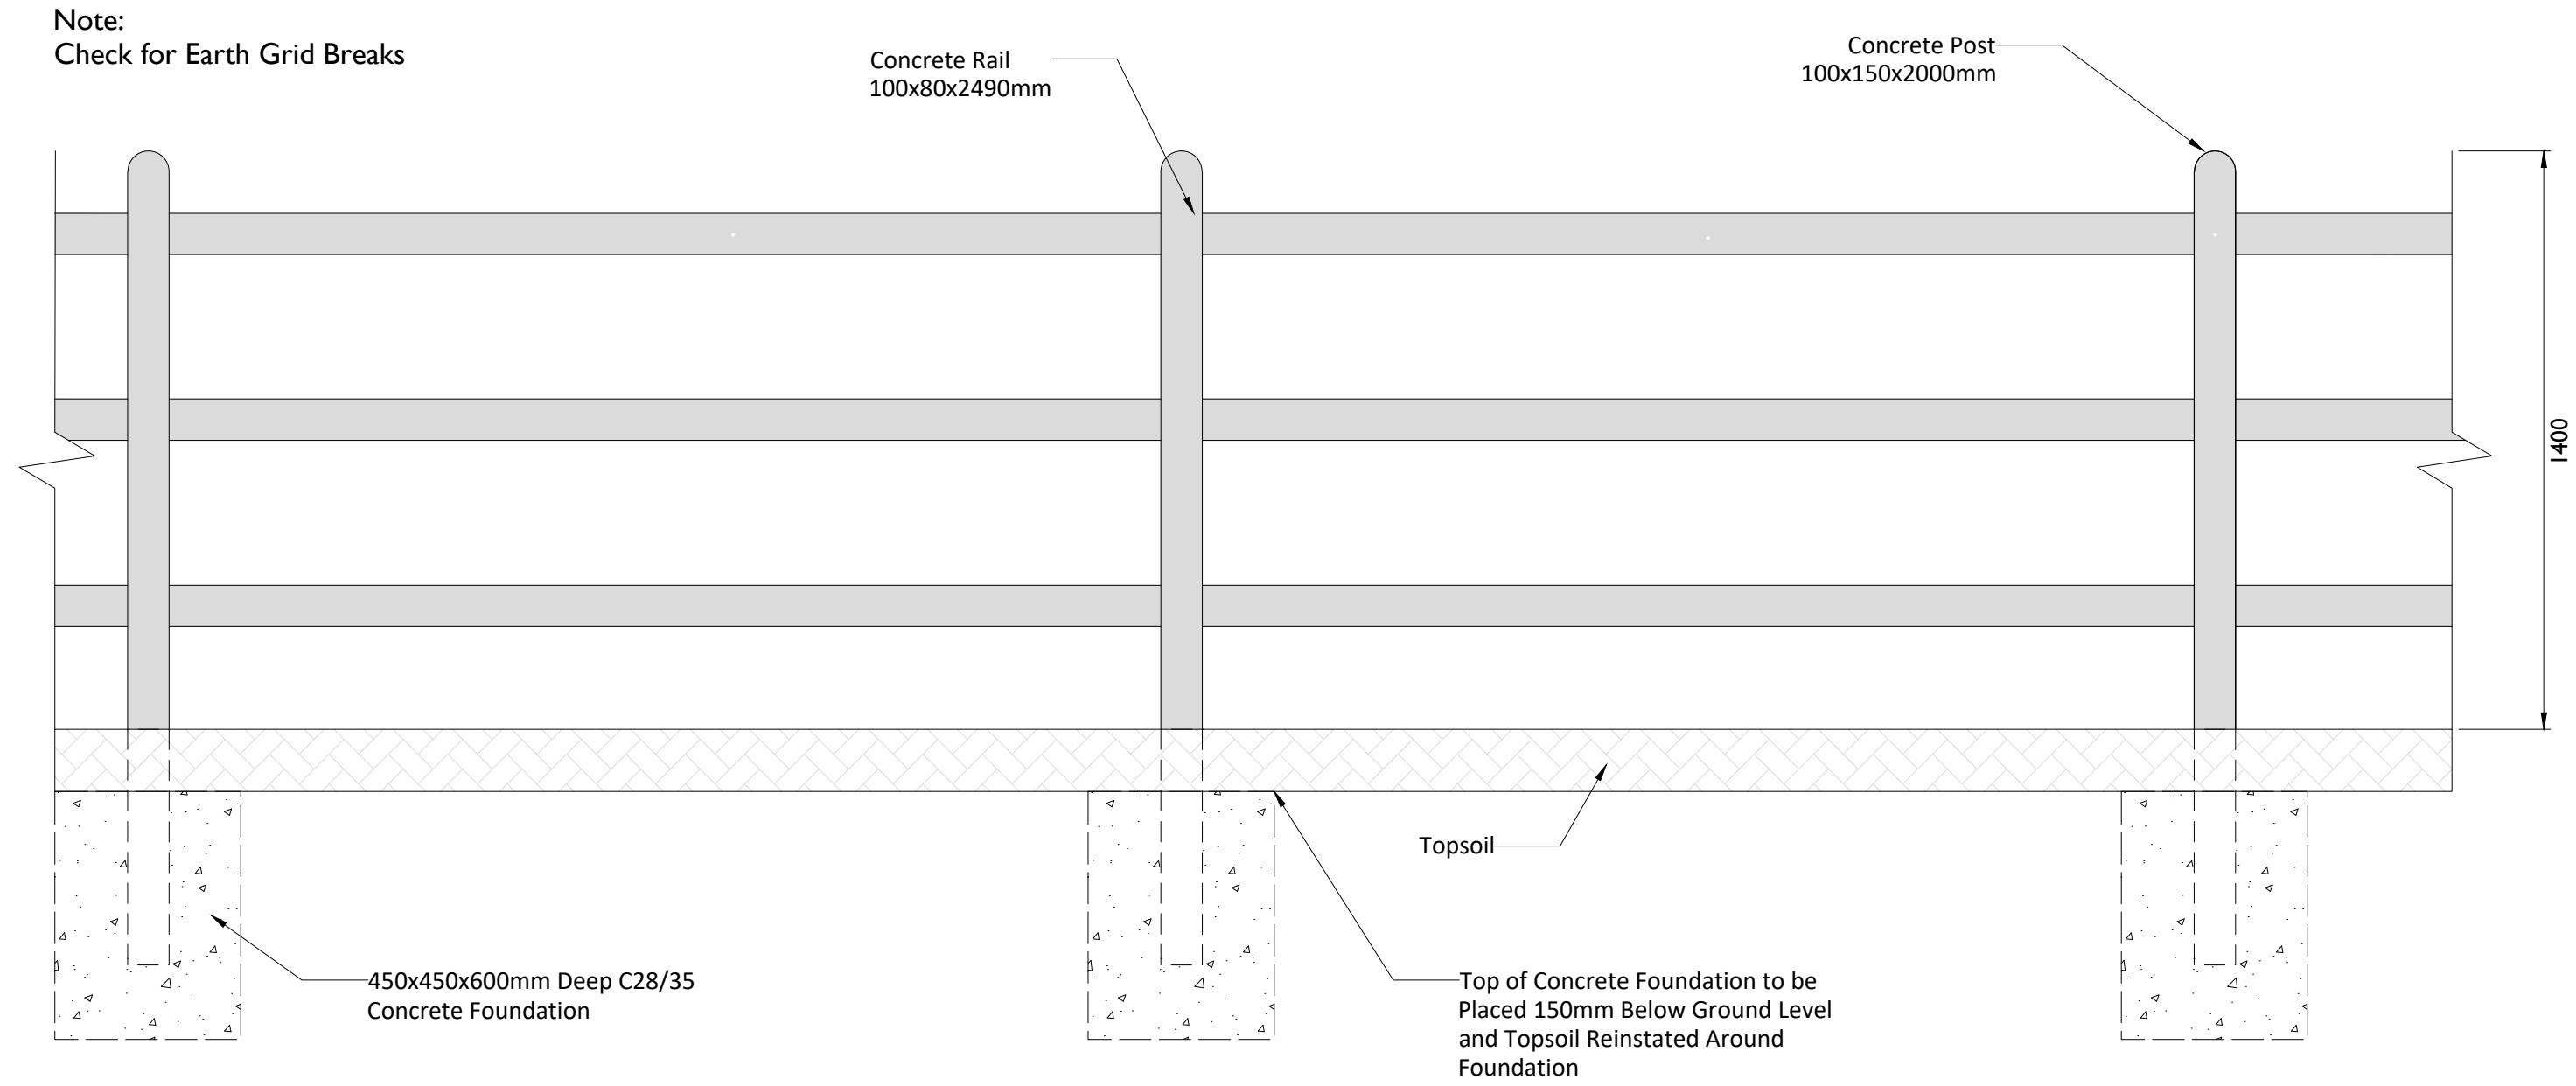

External Elevation of Concrete Post & Rail Boundary Fencing
Scale: 1:16

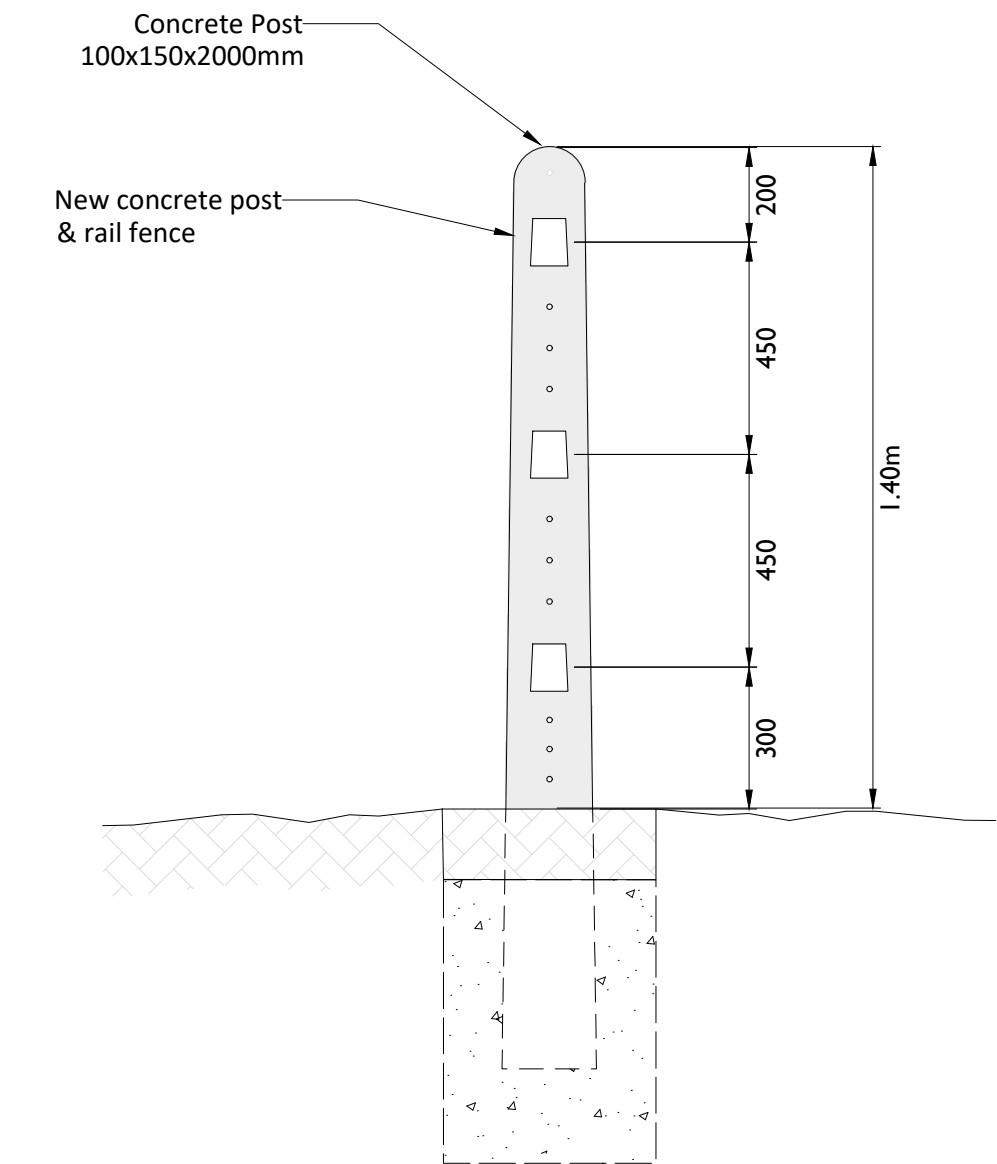

Section View
Scale: 1:16

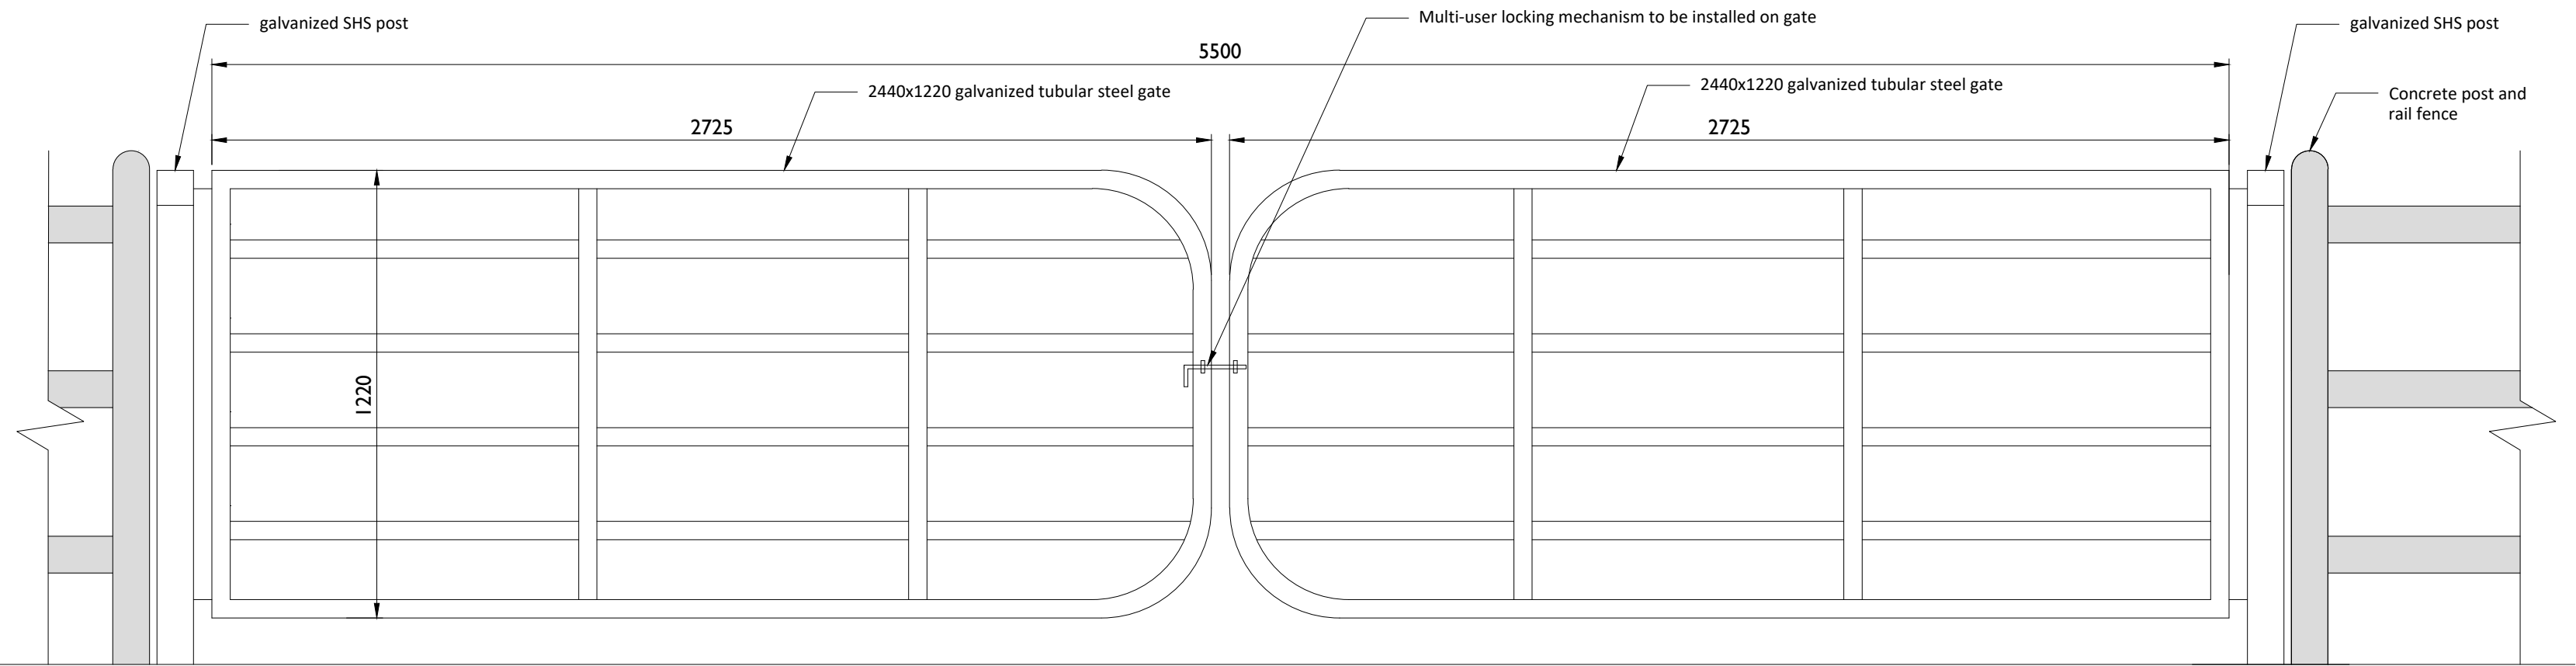

External Elevation of Steel Gates
Scale: 1:16

PROJECT

**East Limerick
Substation Development**



- NOTES: -
- This drawing is to be read in conjunction with relevant drawings, specifications and reports.
 - Dimensions are in millimetres, unless noted otherwise.

LEGEND: -

ISSUE/REVISION		
P0	02.09.2026	Issued for Planning
I/R	DATE	DESCRIPTION

PROJECT NUMBER
300-101309

SHEET TITLE
EirGrid Post & Rail Fencing Details

SHEET NUMBER
300101309-O-DR-207