



ISO A1 594mm x 841mm

Project Management Initials: Designer: LP Checked: AC Approved: AC

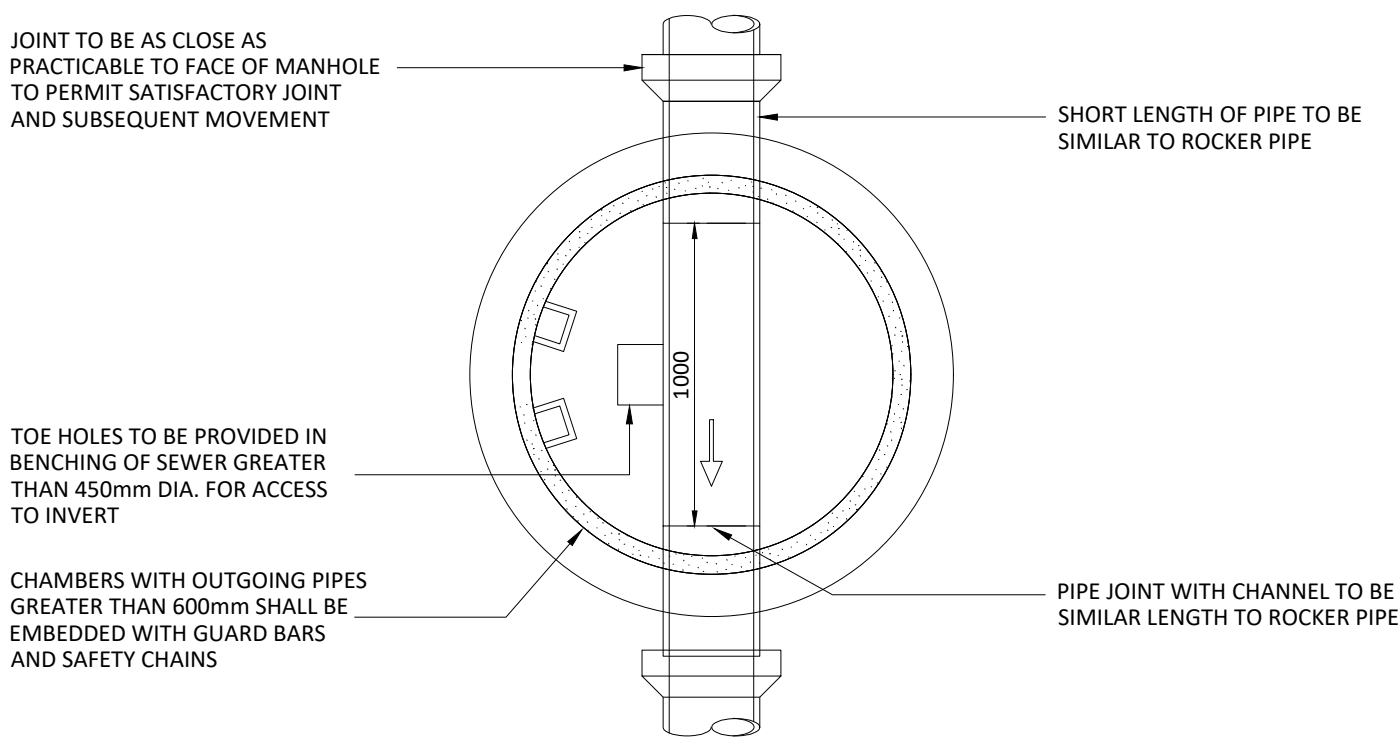


PRECAST RING MANHOLE - PLAN

Scale: 1:25

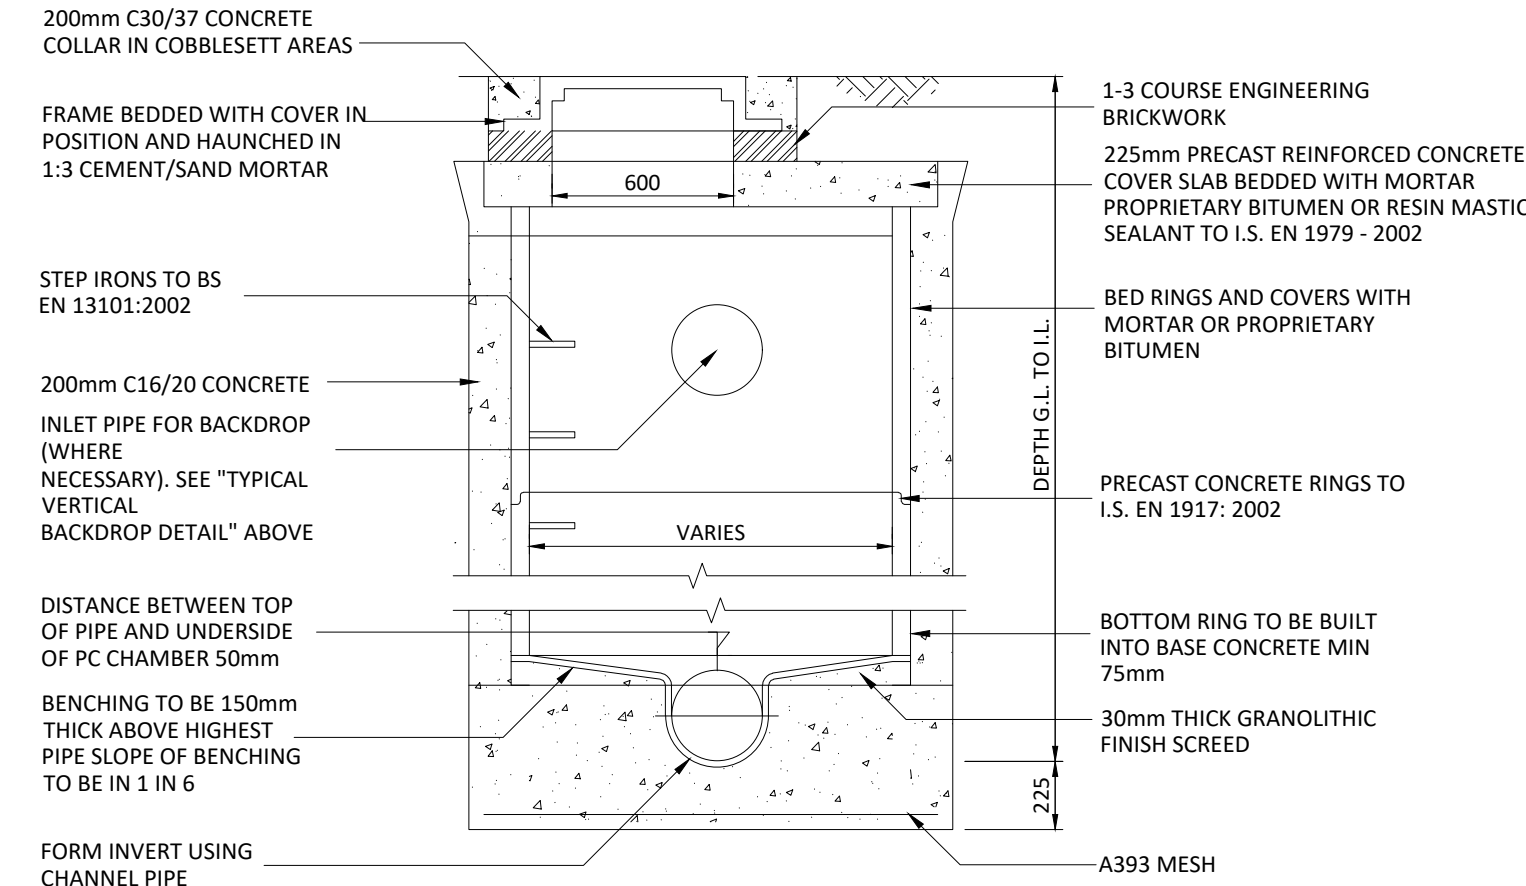


PRECAST RING MANHOLE - SECTION

Scale: 1:25

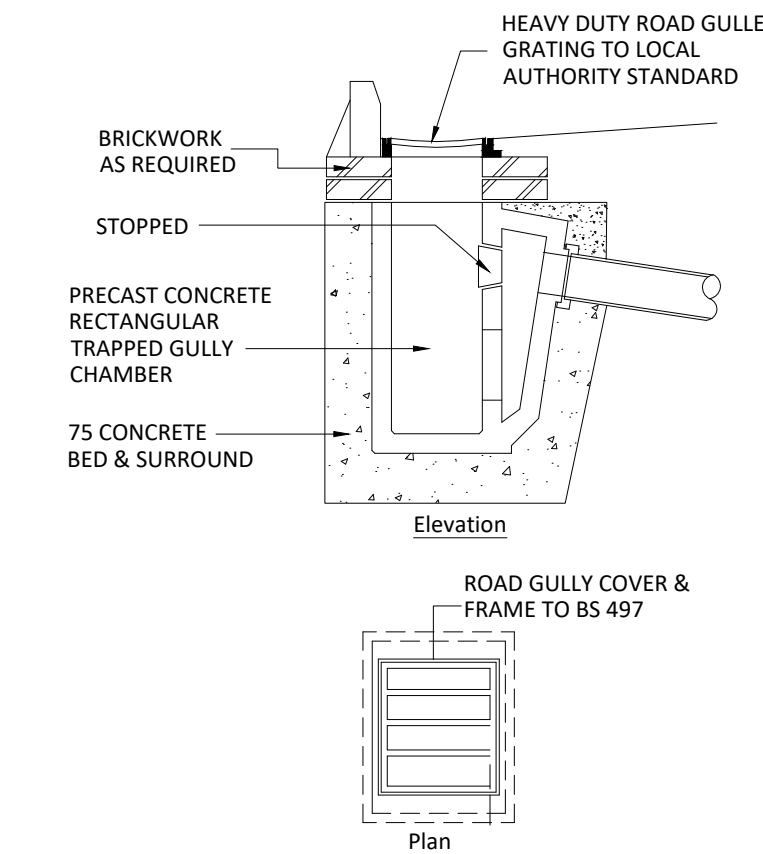


ROAD GULLY DETAIL

Scale: 1:25

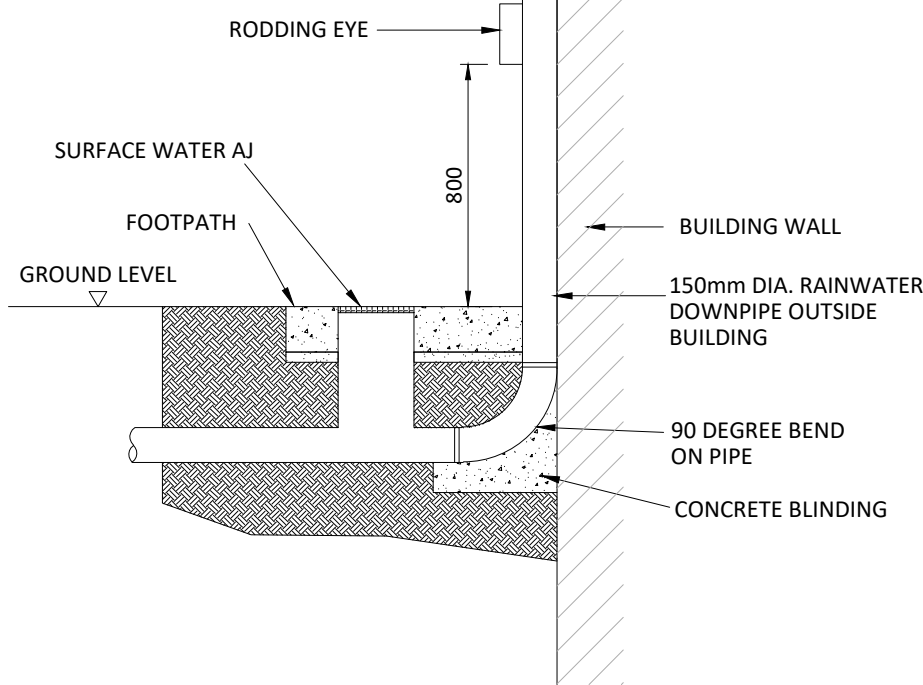


RAINWATER DOWNPIPE DETAIL

Scale: 1:25

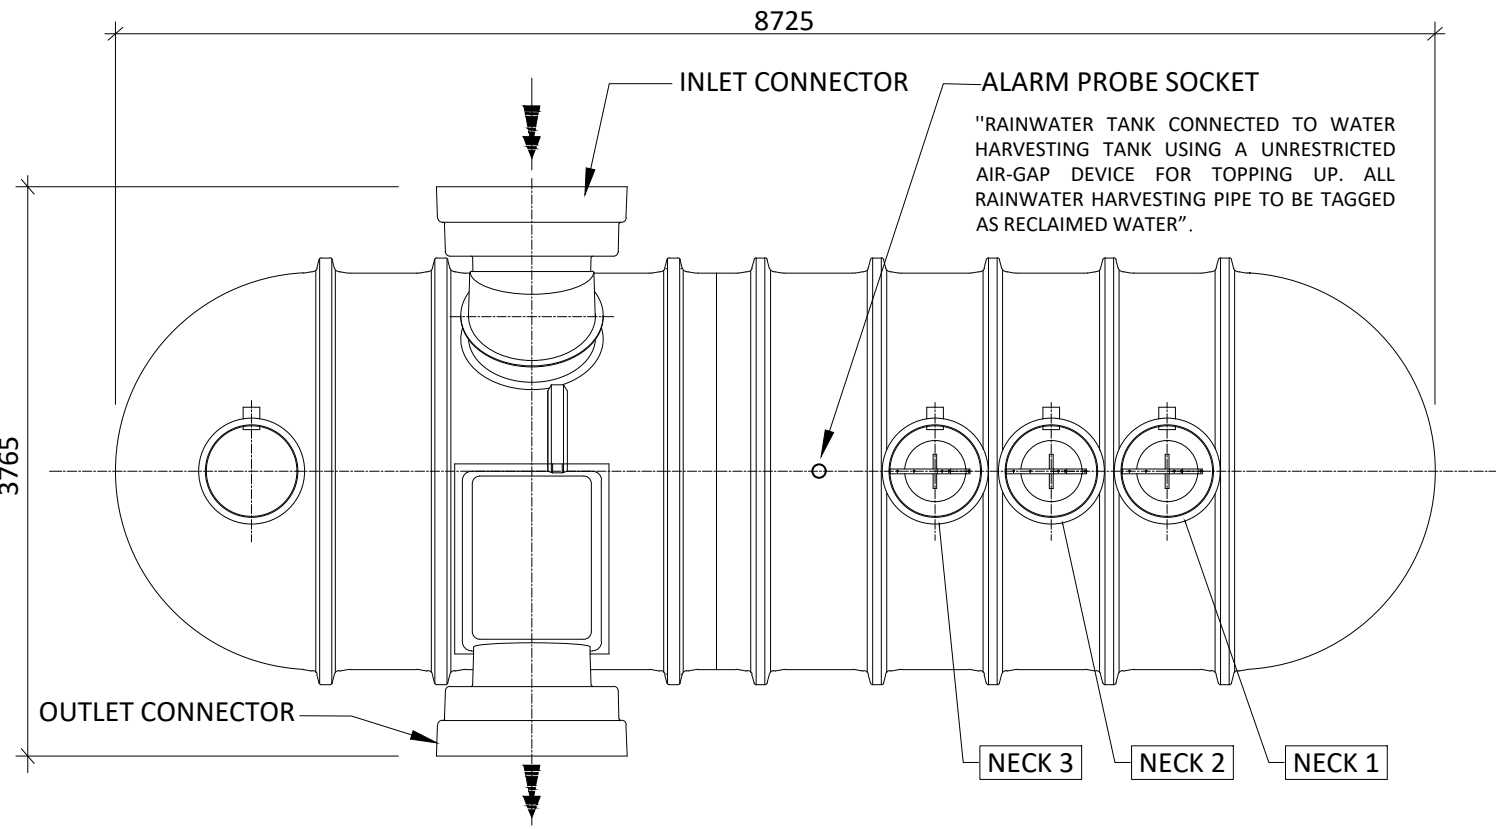


TYPICAL RAINWATER HARVESTING TANK - PLAN

Scale: 1:50

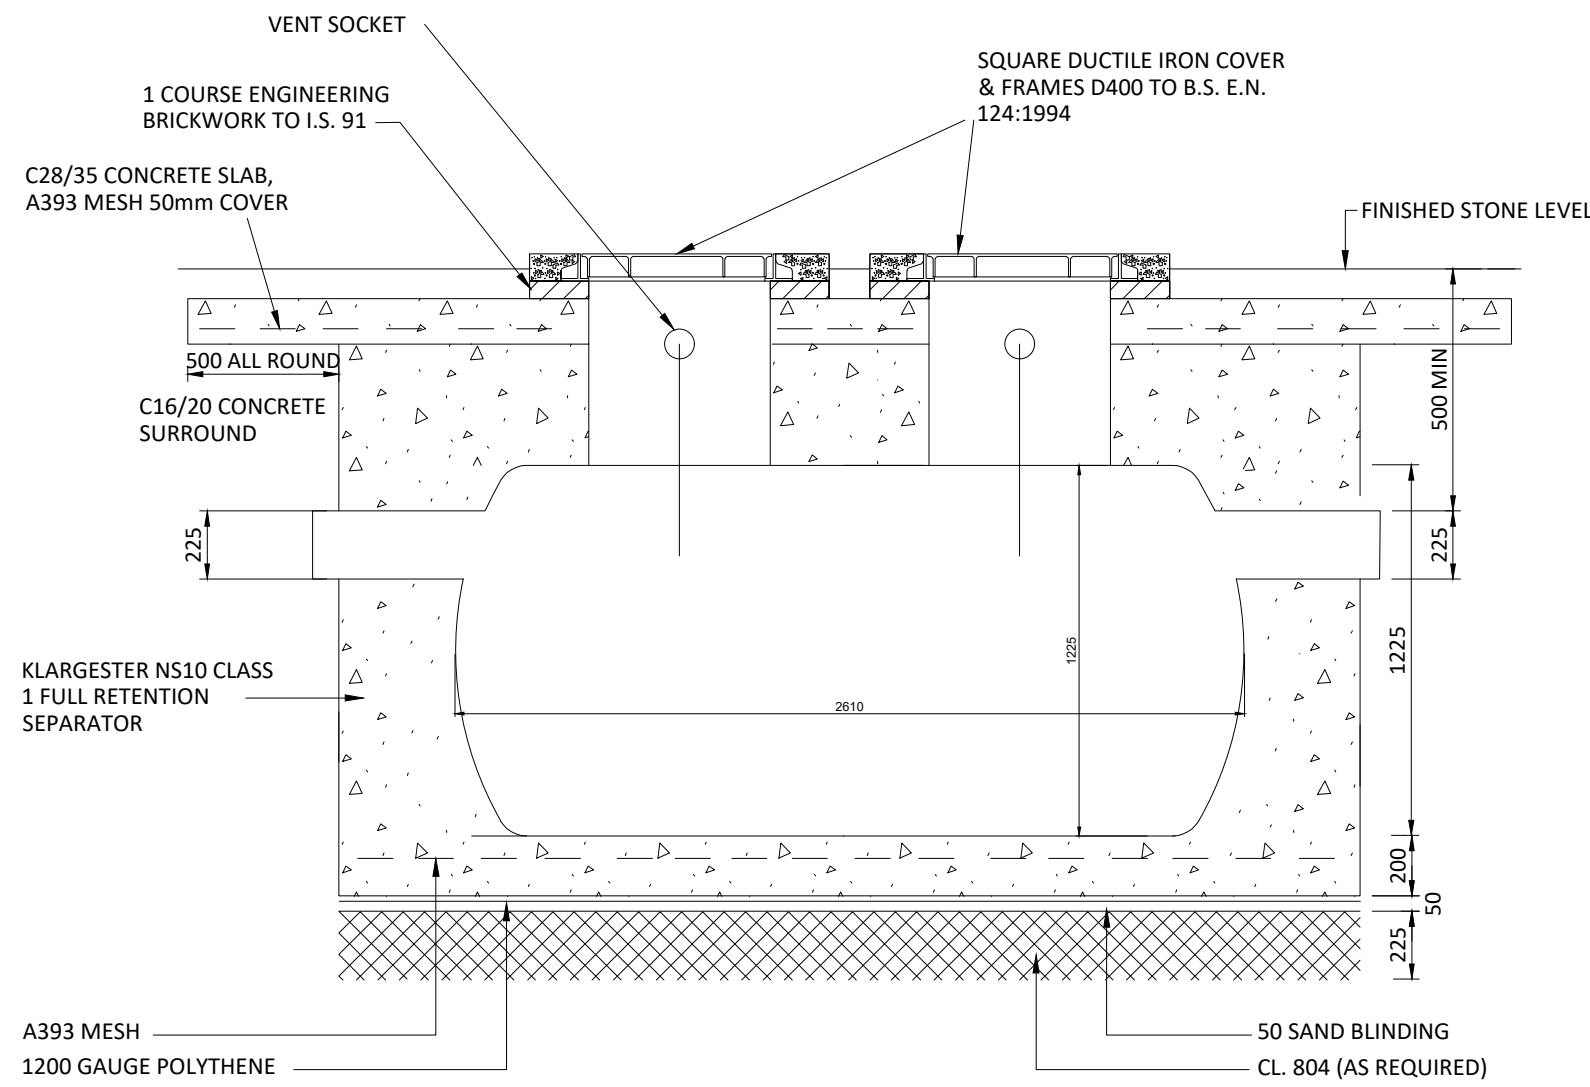


SECTION THROUGH CLASS 1 FULL RETENTION SEPERATOR

Scale: 1:25

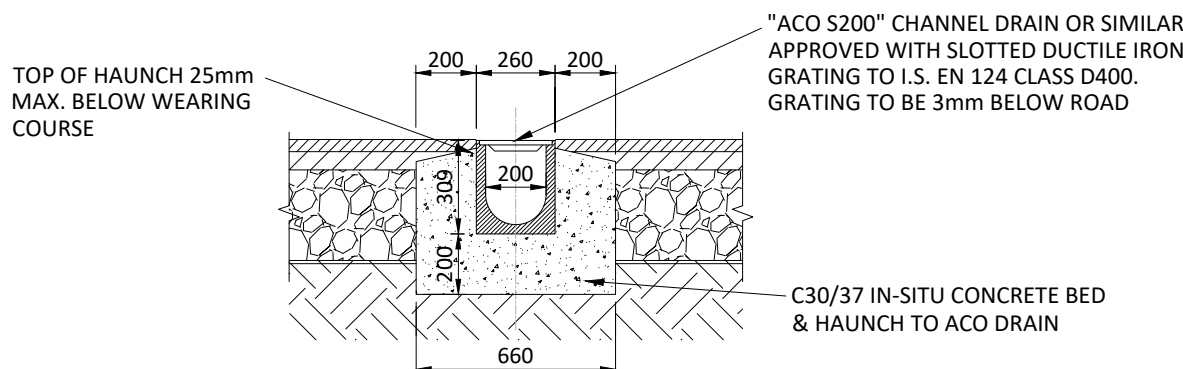


CHANNEL DRAIN DETAIL

Scale: 1:25

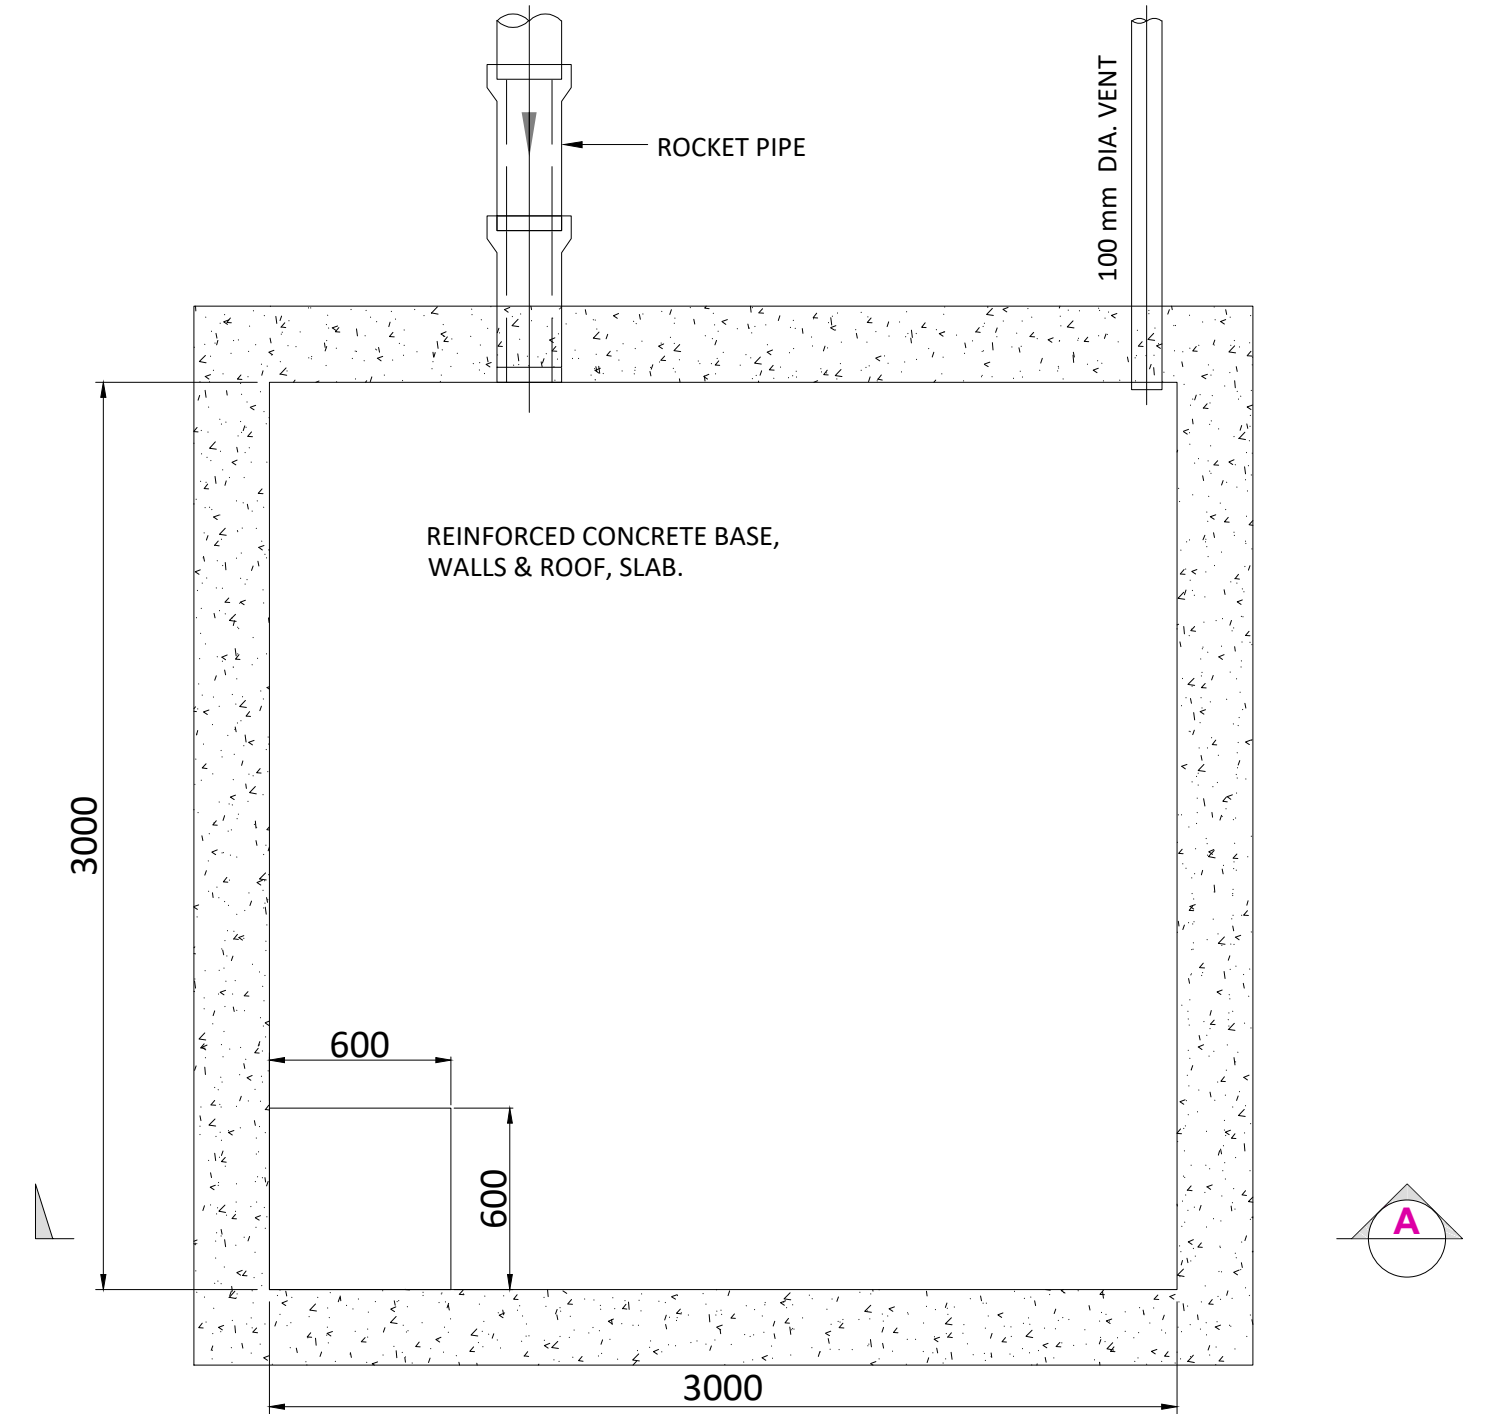

TYPICAL FOUL WATER HOLDING TANK - ELEVATION

Scale: 1:25

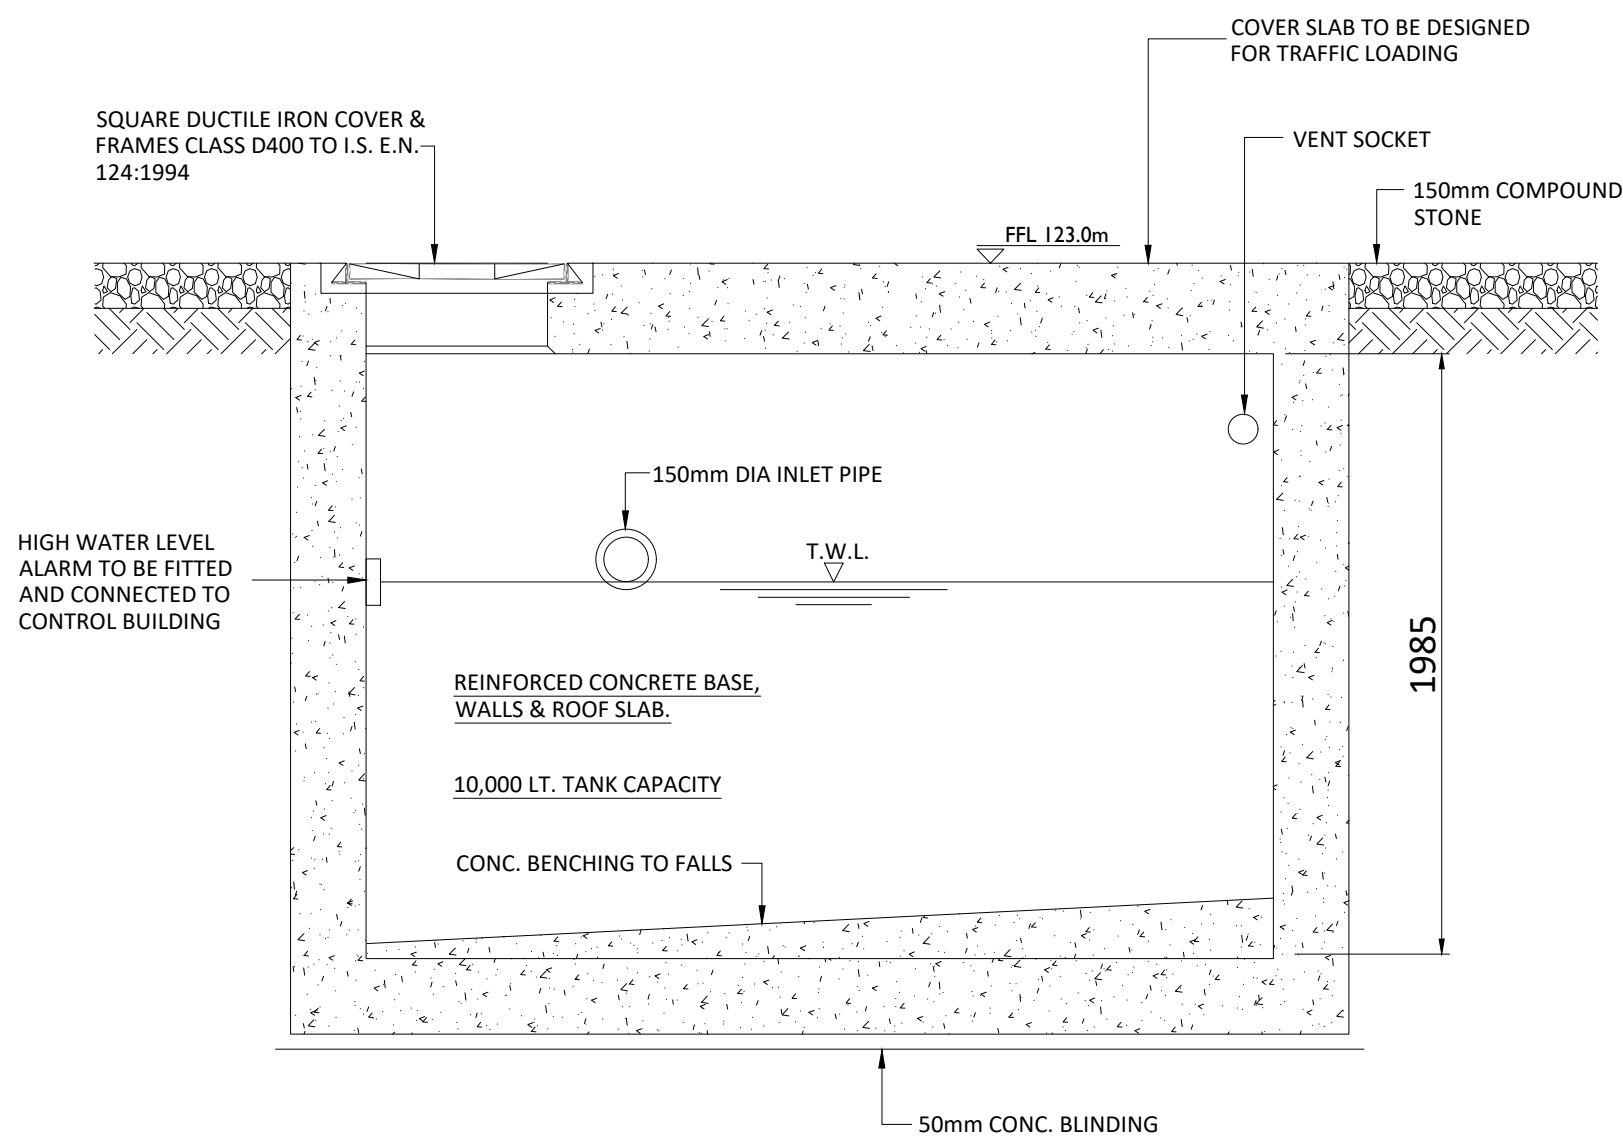

TYPICAL FOUL WATER HOLDING TANK - SECTION A-A

Scale: 1:25



Head Office
Beenreigh,
Abbeydorney,
Tralee, Co. Kerry
Ireland
Tel: 00353 66 7135710

Regional Office
Basepoint Business Centre
Stroudley Road, Basingstoke,
Hampshire,
RG24 8UP, UK
Tel: 00 44 1256406664

PROJECT

East Limerick
Substation Development

CLIENT



CONSULTANTS



NOTES: -

- This drawing is to be read in conjunction with relevant engineering drawings, specifications and reports.
- Dimensions are in millimeters, unless noted otherwise.
- Drawings are not to be scaled use figured dimensions only.

LEGEND: -

ISSUE/REVISION

PO	02.09.2026	Issued for Planning
I/R	DATE	DESCRIPTION

PROJECT NUMBER

300-101309

SHEET TITLE

Drainage Details

SHEET NUMBER

300101309-O-DR-208