


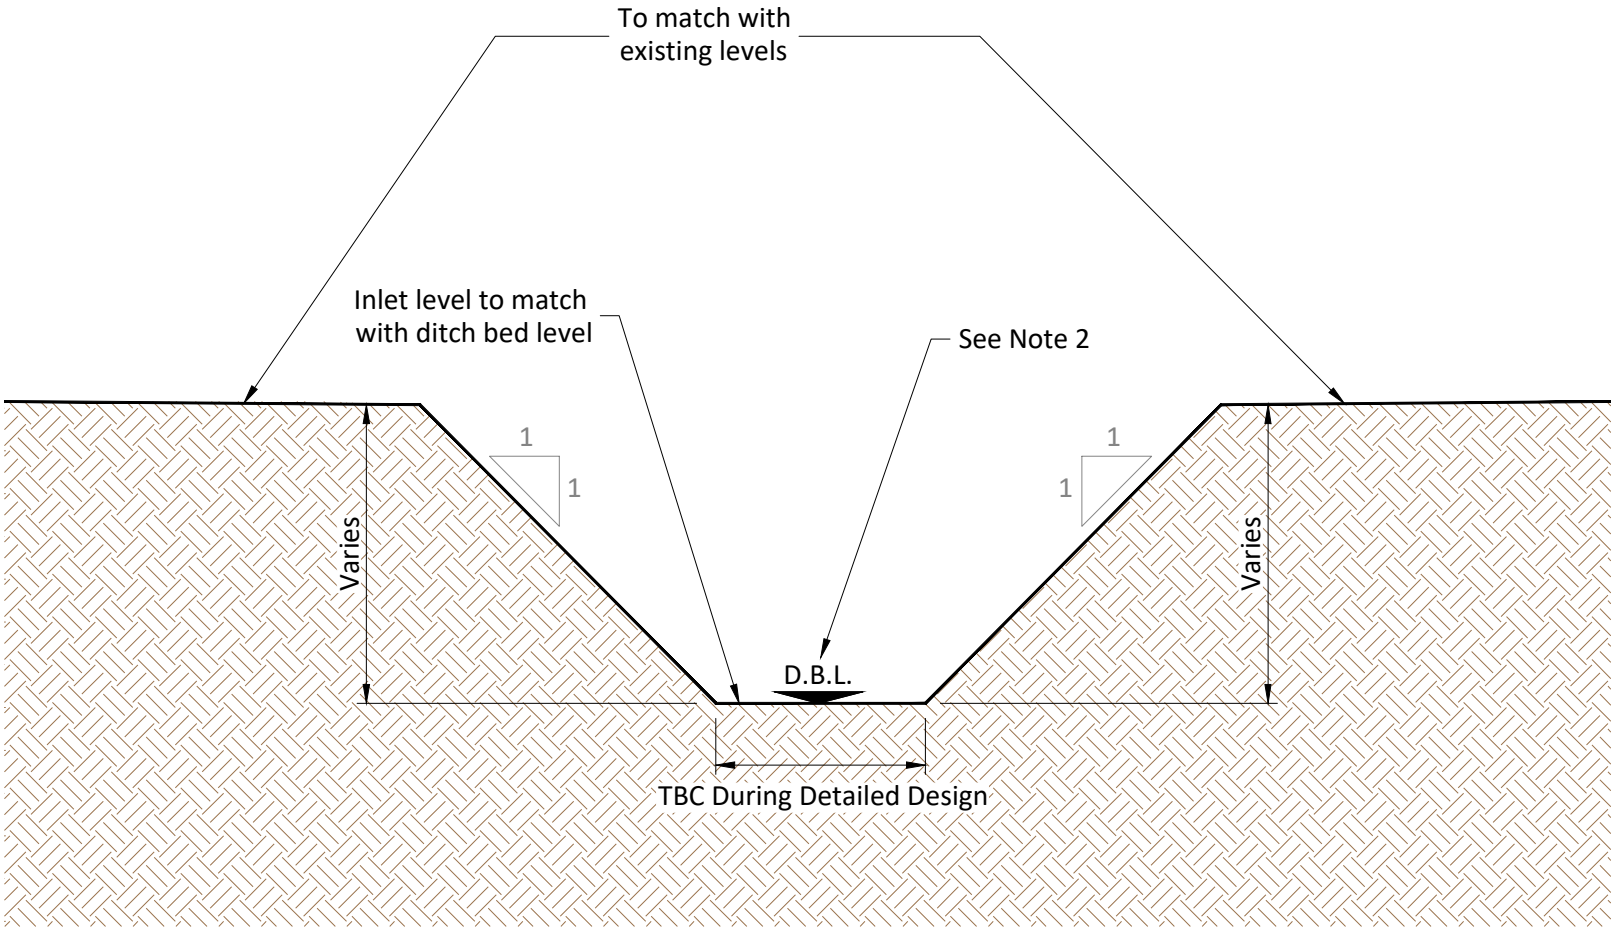

LEGEND

- Ditch bed level shown as thus D.B.L
- Site ground

- NOTES:**
1. The existing drain shall be filled and diverted as shown in drawings 300101309-O-DR-103 and 104.
 2. Inlet and outlet of drain diversion shall coincide with the existing leaves at the start and end of the diversion.
 3. Backfilling with engineering material shall be carried out in soft spots.
 4. Excavated material shall be used to reinstate the existing drain.

Typical Proposed Drainage Diversion
Scale: 1:20



Head Office
Beenreigh,
Abbeydorney,
Tralee, Co. Kerry
Ireland
Tel: 00353 66 7135710



CLIENT
**East Limerick
Substation Development**

PROJECT NUMBER
300-101309

SHEET NUMBER
300101309-O-DR-211

SHEET TITLE
Drain Diversion Detail

ISSUE/REVISION		
P0	02.09.2026	Issued for Planning
I/R	DATE	DESCRIPTION