




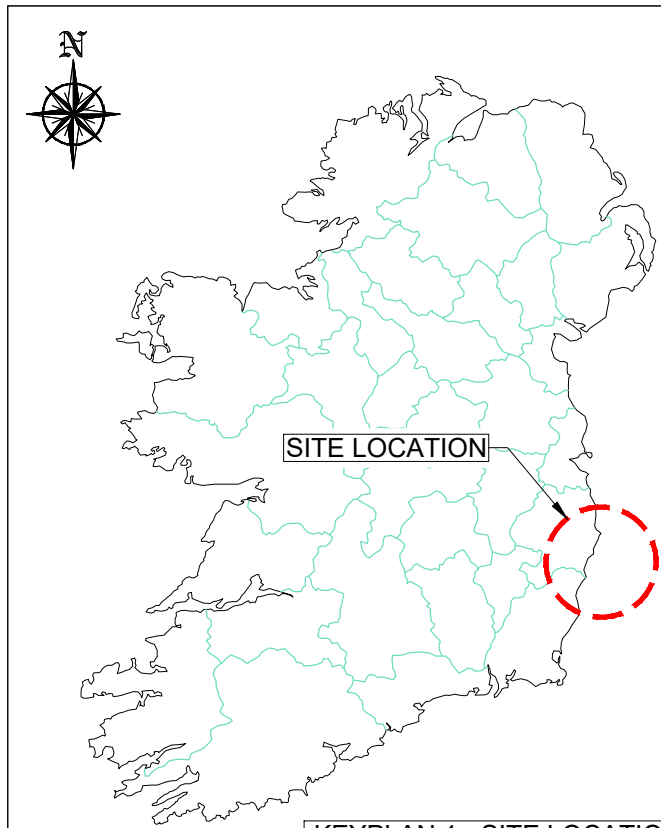

KEYPLAN 1 - SITE LOCATION  
SCALE: NTS

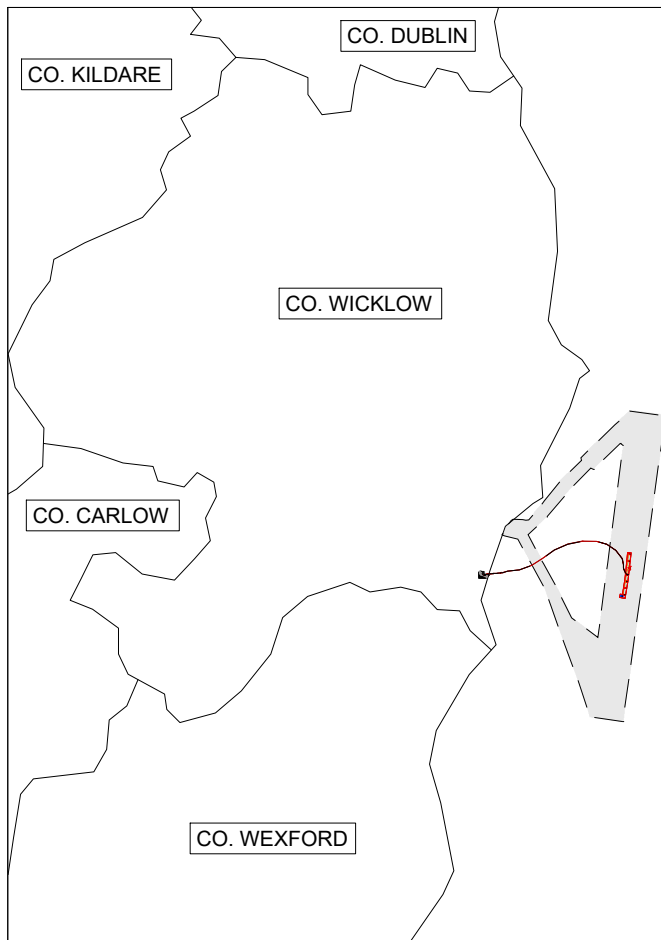

KEYPLAN 2 - SITE LOCATION  
SCALE: NTS

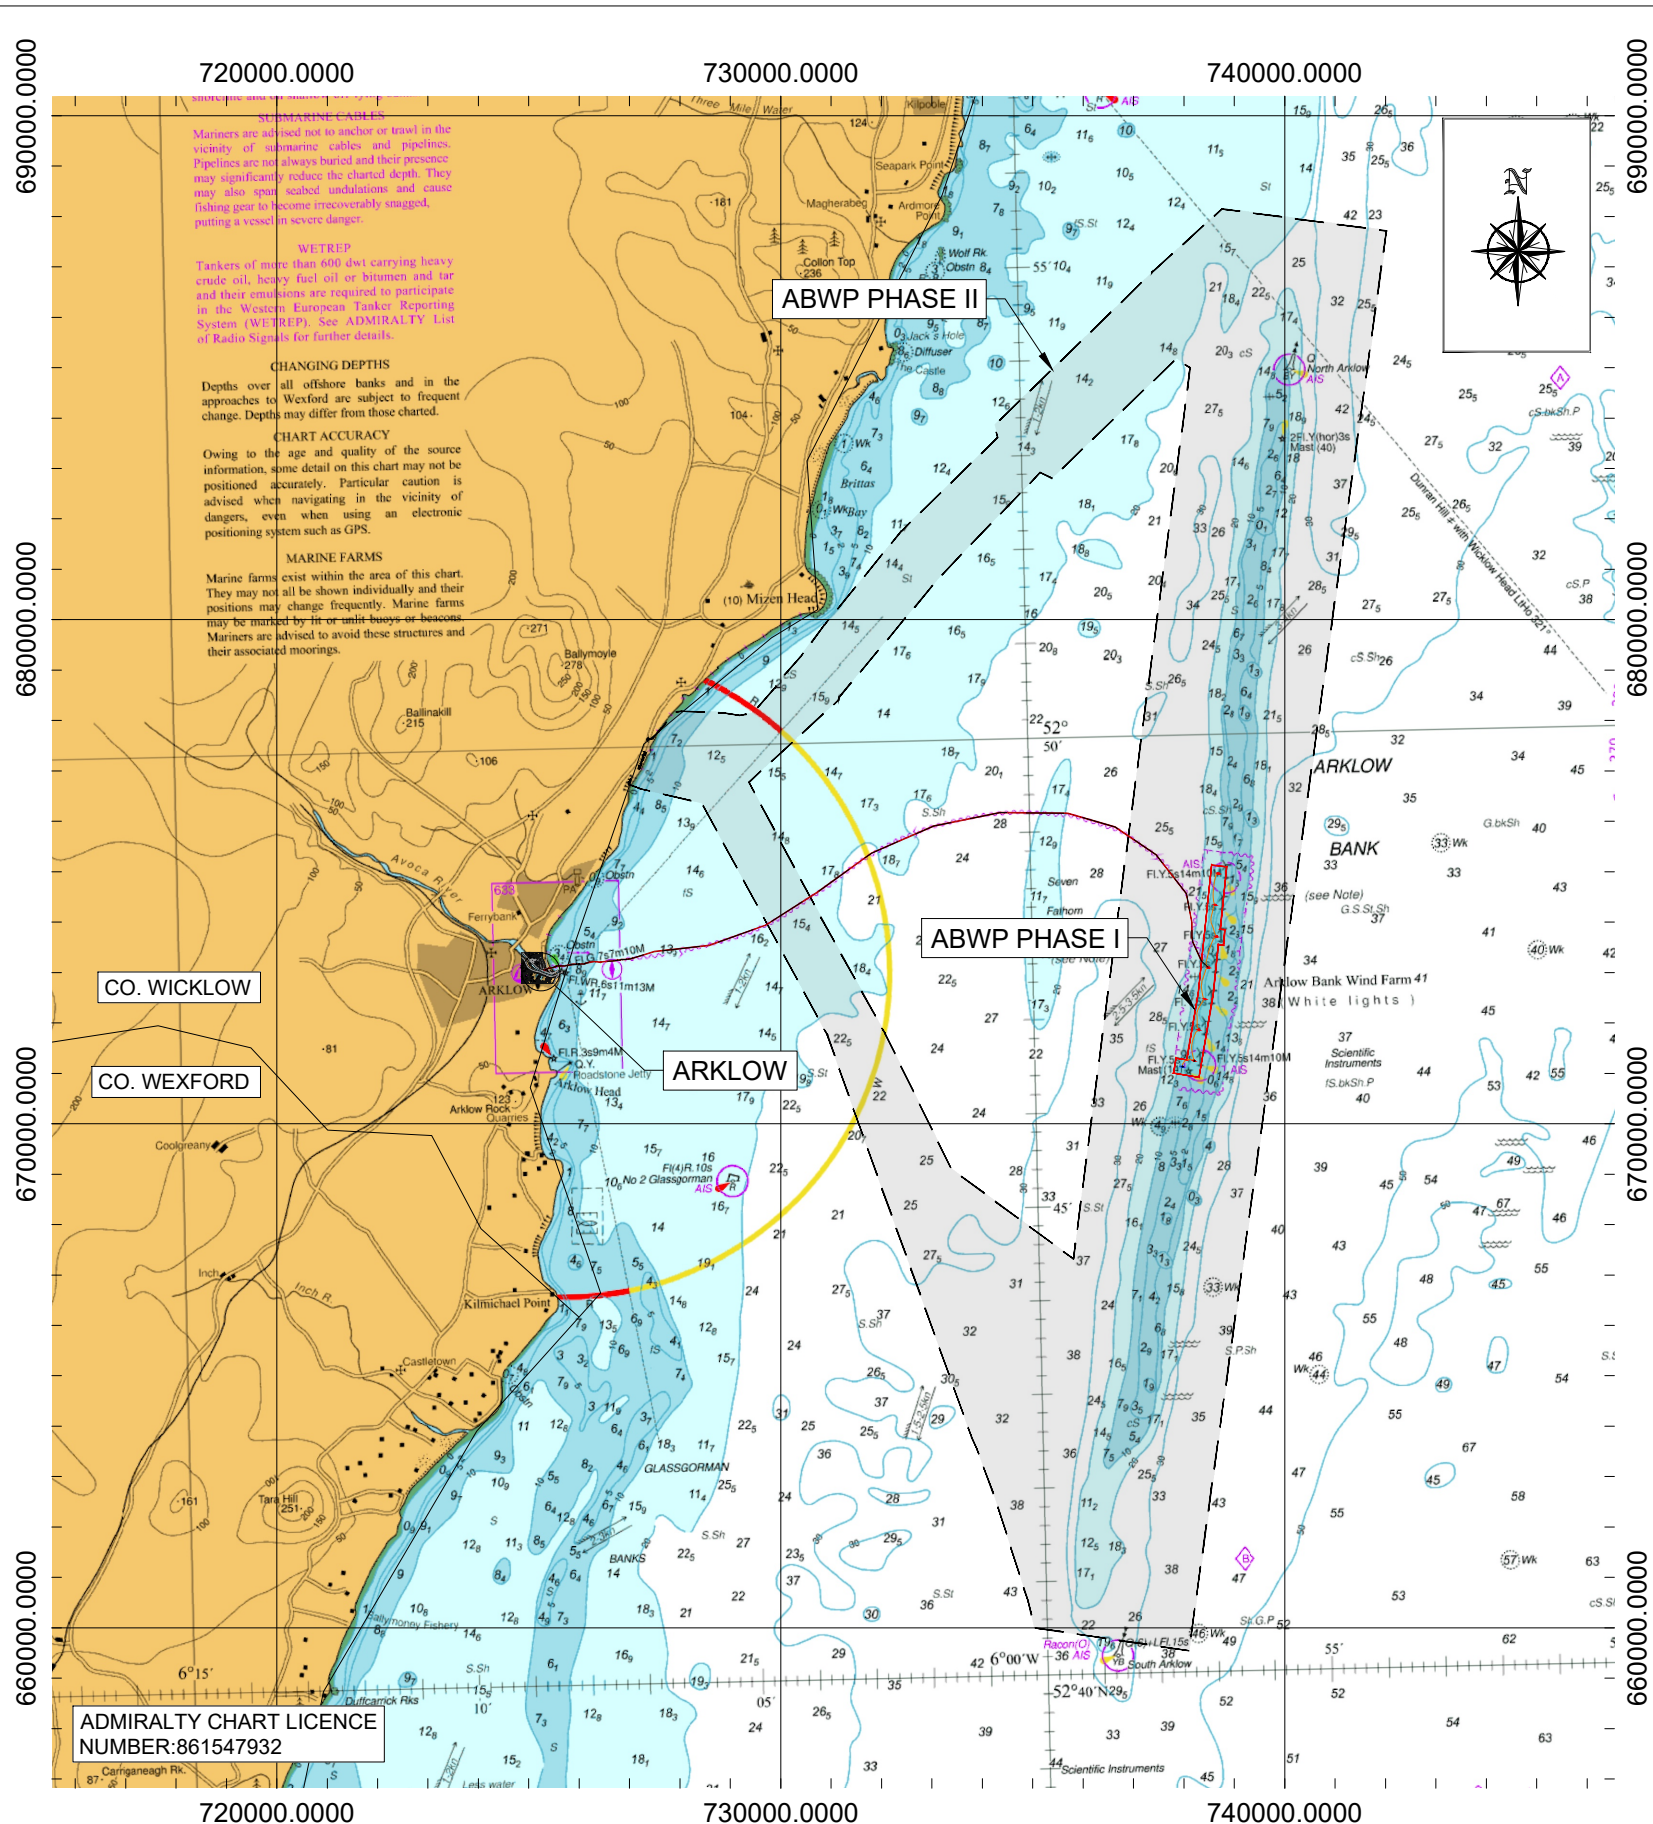

NOTES:

1. ALL DIMENSIONS ARE IN METERS UNLESS OTHERWISE STATED
2. USE DIMENSIONS ON DRAWINGS (DO NOT SCALE FROM DRAWINGS).
3. DRAWING COORDINATED TO IRISH TRANSVERSE MERCATOR (ITM).
5. BACKGROUND IMAGES PROVIDED BY AUTODESK.

LEGEND:

- ABWP I SITE BOUNDARY ———
- ABWP II SITE BOUNDARY - - - - -

|                                     |                  |               |                 |
|-------------------------------------|------------------|---------------|-----------------|
| REV: S3 -P01                        | DATE: 29/07/2026 | DWG BY: E.J.B | CHECK BY: J.O'C |
| DESCRIPTION: ISSUED FOR INFORMATION |                  |               |                 |

**GDG**  
GAVIN & DOHERTY  
GEOSOLUTIONS

Unit A2,  
Nutmeg Office Park,  
Rathfarnham,  
Dublin 14, D14 X627  
Ireland.  
T +353 (0)1-2071000  
E info@gdgeo.com  
www.gdgeo.com

ISSUED AS:  
FOR INFORMATION

CLIENT:



PROJECT TITLE:  
ABWP PHASE I  
(ARKLOW BANK WINDPARK PHASE I)

PROJECT No:  
26015 - GDG - ZZ - XX - DR - C - 0001

Revision: - S3 - P01

DRAWING TITLE:  
LOCALATIONAL  
CONTEXT MAP

|                     |                      |                     |
|---------------------|----------------------|---------------------|
| SCALE:<br>1:150,000 | SHEET SIZE:<br>A3    | DATE:<br>29/07/26   |
| DWG BY:<br>E.J.B    | CHECKED BY:<br>J.O'C | APPROVED BY:<br>J.D |