


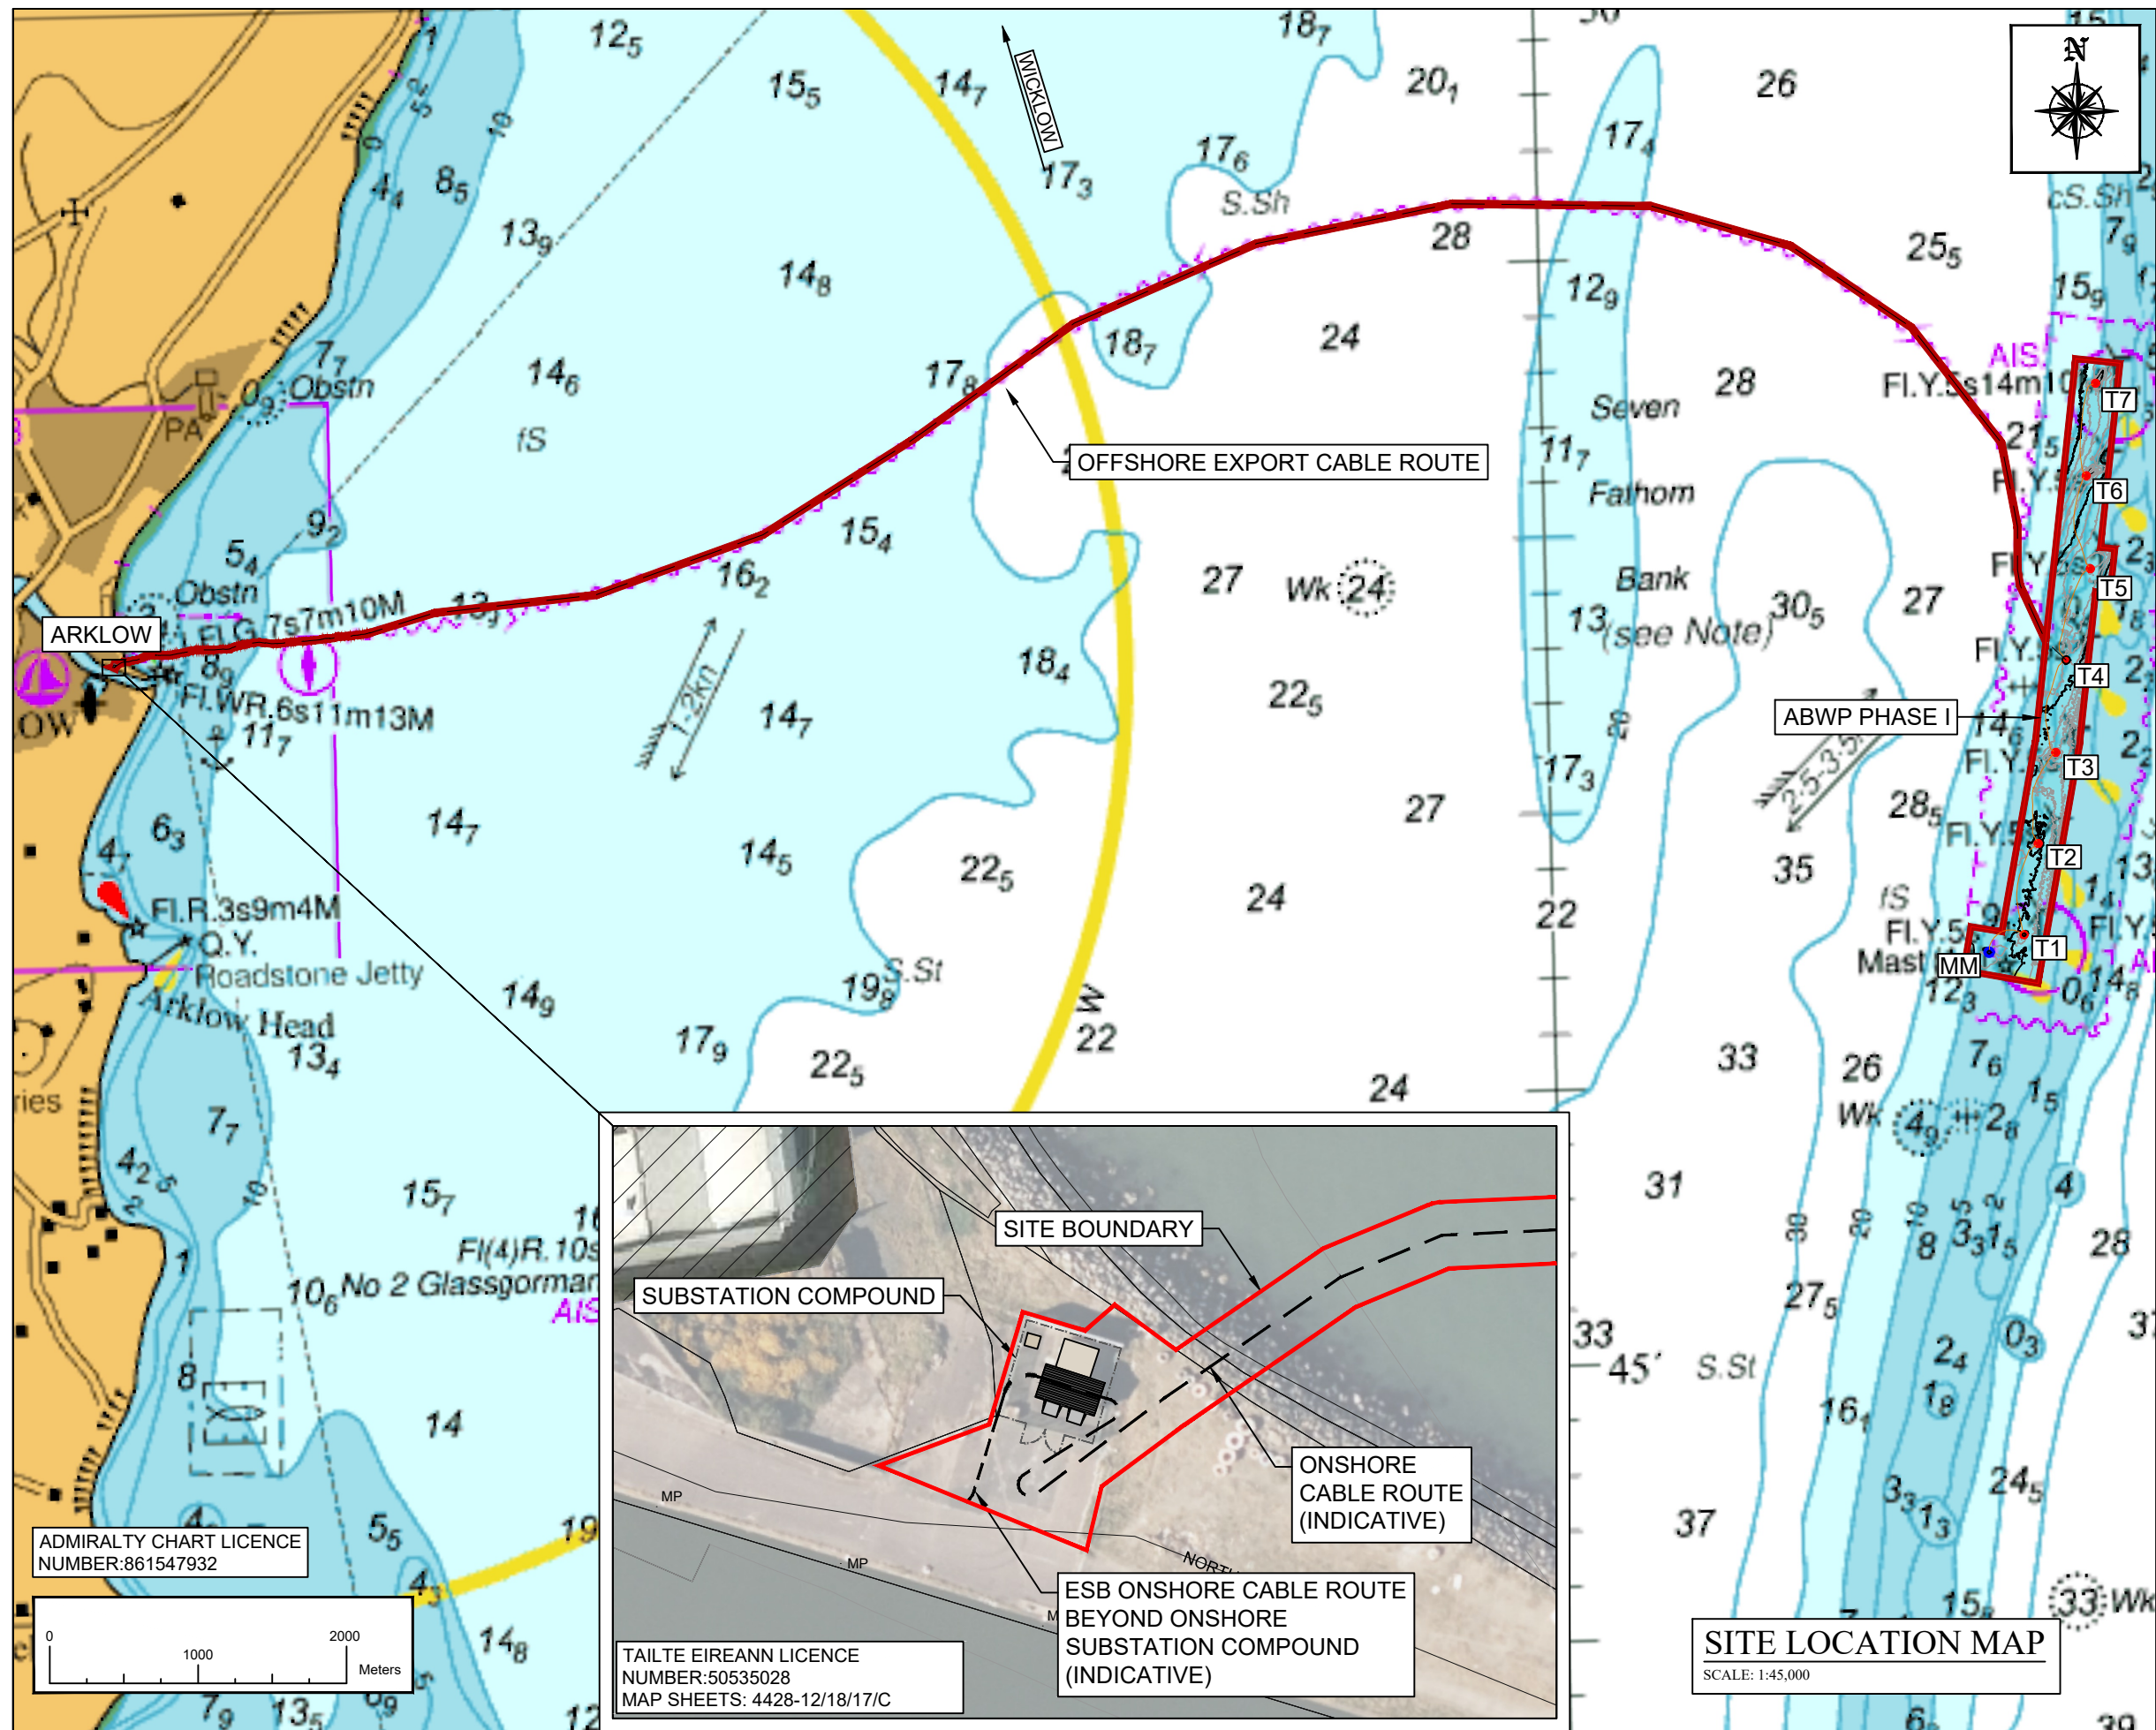


NOTES:

1. ALL DIMENSIONS ARE IN METERS UNLESS OTHERWISE STATED
2. USE DIMENSIONS ON DRAWINGS (DO NOT SCALE FROM DRAWINGS).
3. DRAWING COORDINATED TO IRISH TRANSVERSE MERCATOR (ITM).
4. BACKGROUND IMAGES PROVIDED BY AUTODESK.

LEGEND:

SITE BOUNDARY

CABLE ROUTE

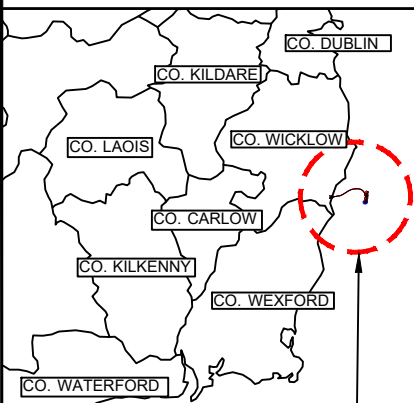

SITE LOCATION

KEYPLAN 1 - SITE LOCATION

SCALE: NTS

REV: S3 - P01 DATE: 29/07/2026 DWG BY: E.J.B. CHECK BY: J.O'C.

DESCRIPTION: ISSUED FOR INFORMATION

GDG
GAVIN & DOHERTY
GEOSOLUTIONS

Unit A2,
Nutmeg Office Park,
Rathfarnham,
Dublin 14, D14 X627
Ireland.
T +353 (0)1-2071000
E info@gdgeo.com
www.gdgeo.com

ISSUED AS:
FOR INFORMATION

CLIENT:



PROJECT TITLE:
ABWP PHASE I
(ARKLOW BANK WINDPARK PHASE I)

PROJECT No:
26015 - GDG - XX - XX - DR - C - 0002

Revision: - S3 - P01

DRAWING TITLE:
SITE
LOCATION MAP

SCALE: 1:45,000 SHEET SIZE: A3 DATE: 29/07/2026
DWG BY: E.J.B. CHECKED BY: J.O'C. APPROVED BY: J.D.