


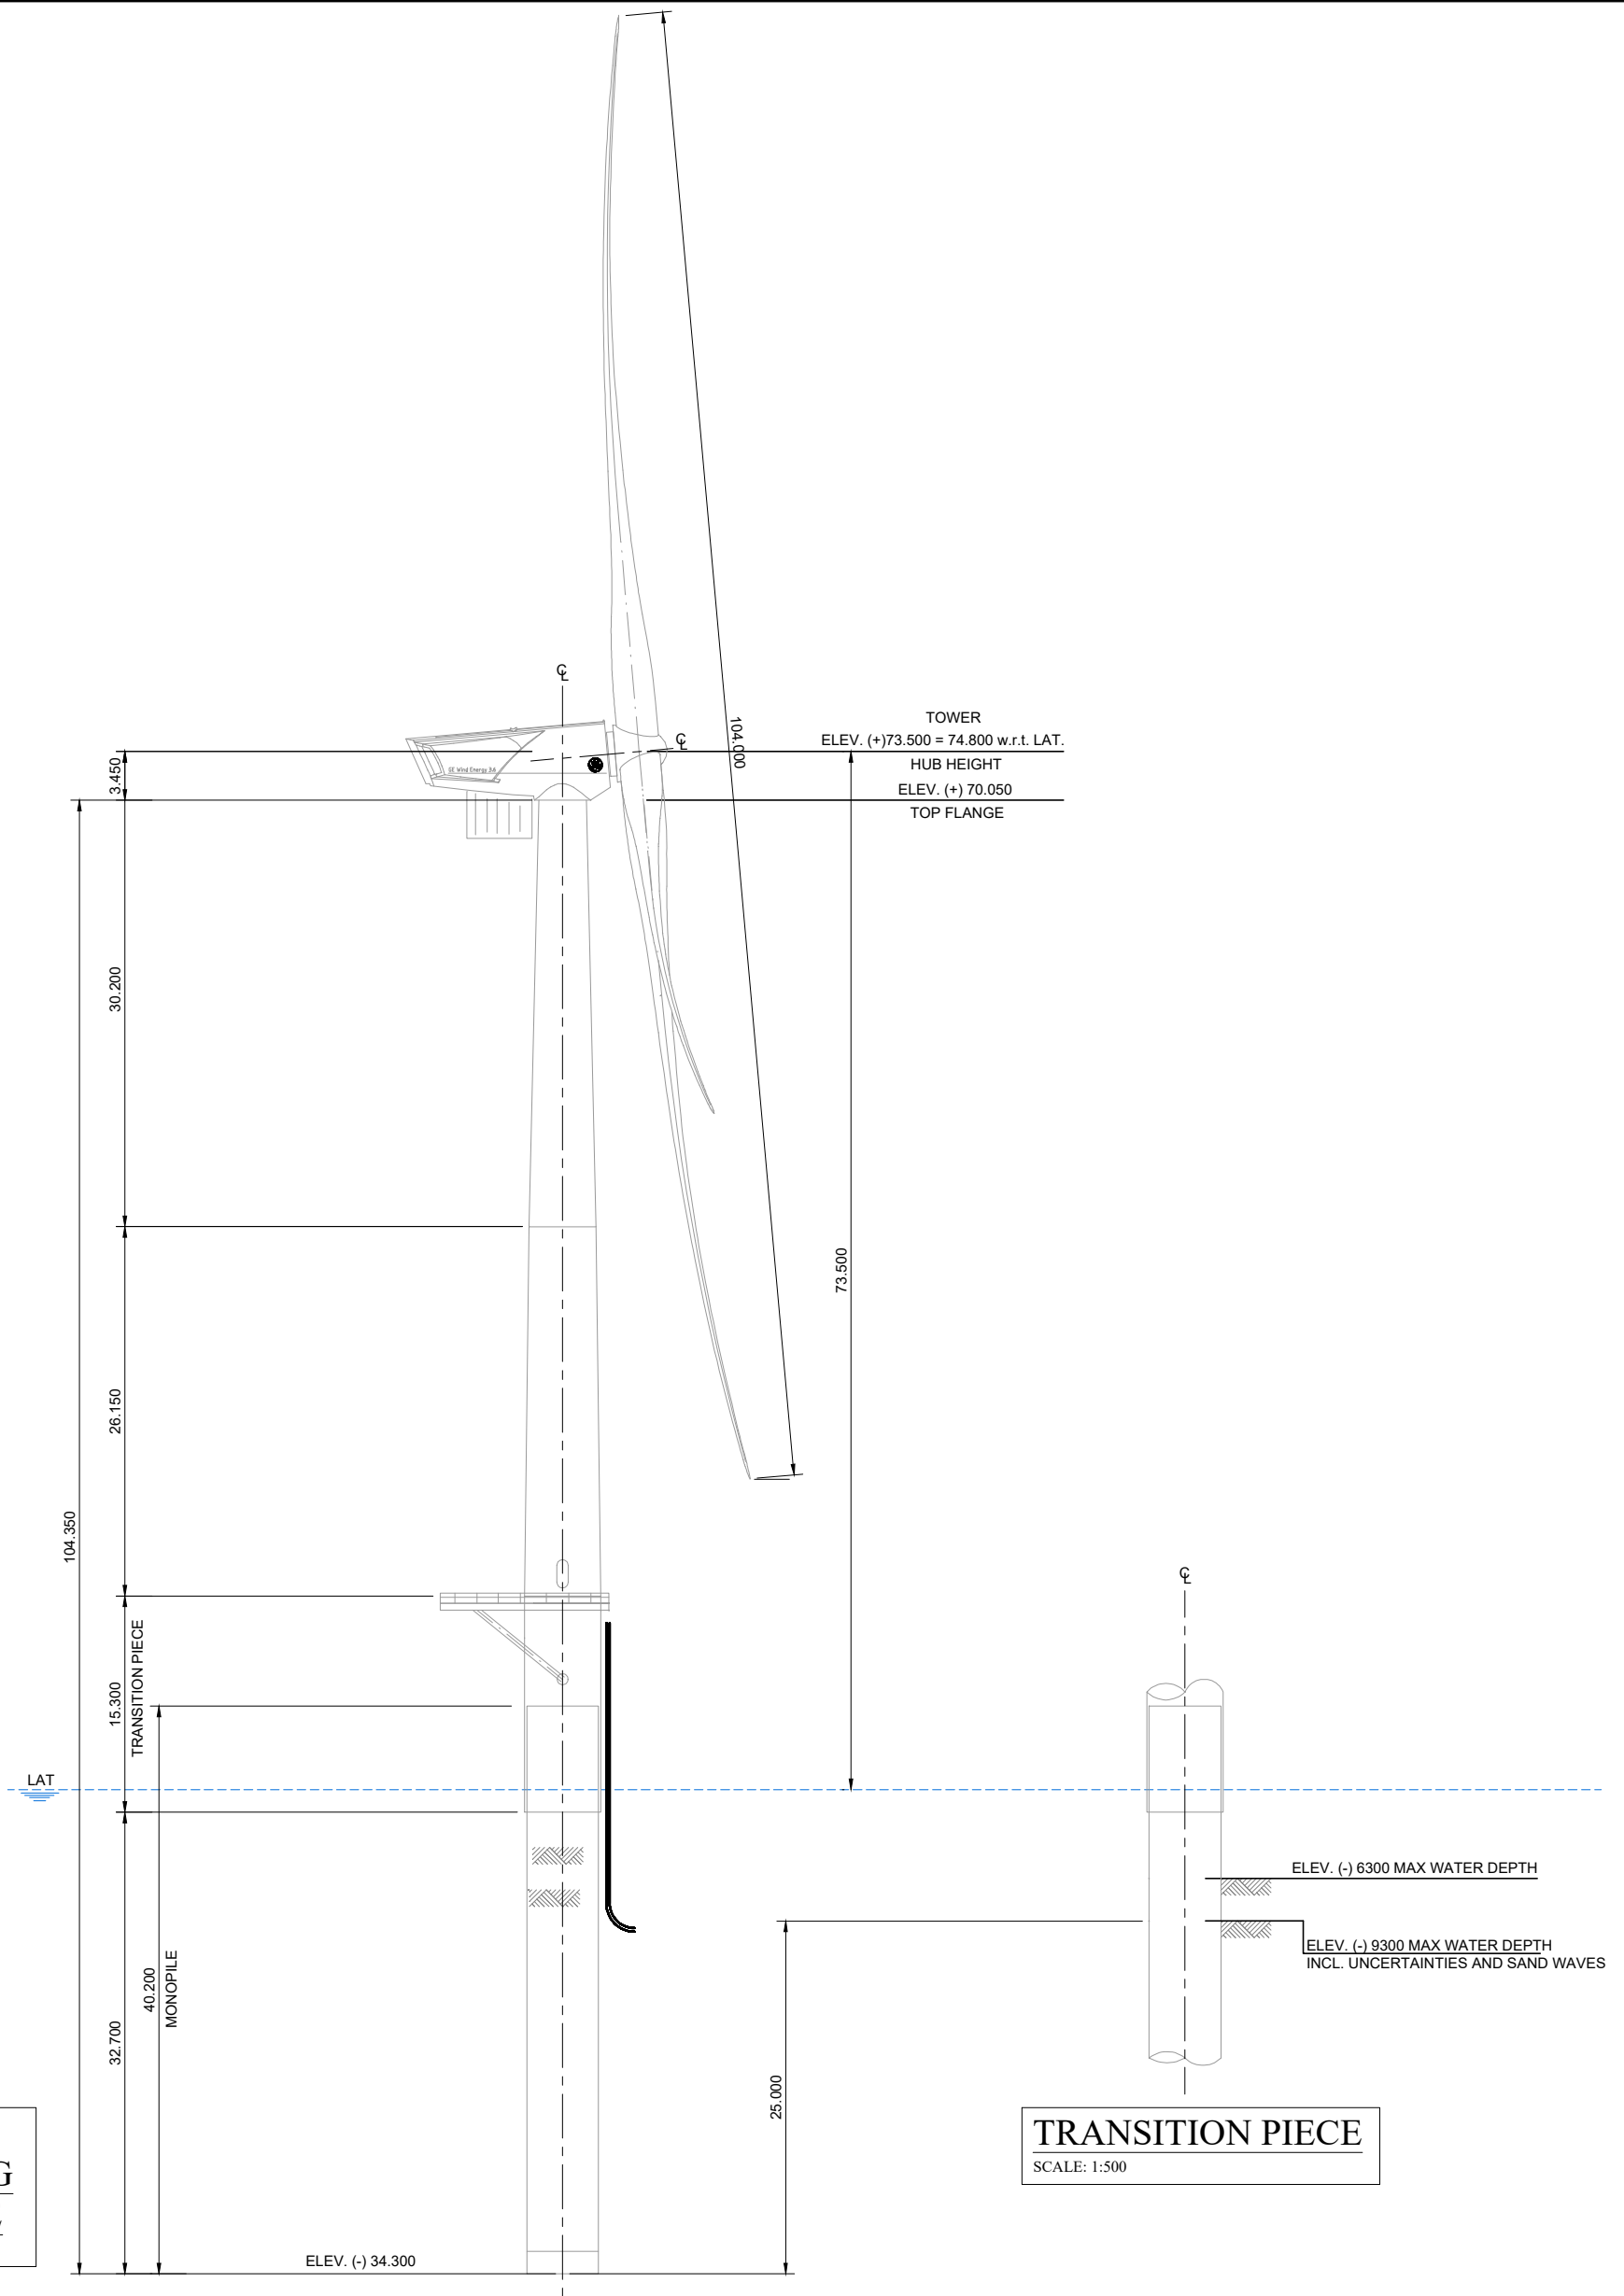

| |
|---|
| NOTES:   |  |  |  |  |  |  |  |  |  | REV: | XX-XX | DATE: | XX/XX/XX | DRAWN BY: | XXX | CHECKED BY: | XXX | REV: | XX-XX | DATE: | XX/XX/XX | DRAWN BY: | XXX | CHECKED BY: | XXX | REV: | S3 -P01 | DATE:   | 29/07/2026 | DRAWN BY: | E.J.B                                                                                 | CHECKED BY: | J.O'C | ISSUED AS: FOR INFORMATION |  |  
| <div>1. ALL DIMENSIONS ARE IN METRES UNLESS OTHERWISE STATED</div> <div>2. USE DIMENSIONS ON DRAWINGS (DO NOT SCALE FROM DRAWINGS).</div> <div>3. REFER TO DWG 26015-GDG-ZZ-XX-DR-C-0005 FOR MONOPILE DETAIL</div> |  |  CLIENT: |            |           |  |             |       | PROJECT TITLE:             |  |  | ABWP PHASE I (ARKLOW BANK WINDPARK PHASE I) |  |  | DRAWING No.: |  |  | 26015 - GDG - ZZ - XX - DR - C - 0004 |  |  | REVISION No.: |  |  | - S3 -P01   |  |  | DRAWING TITLE: |  |  | TYPICAL EXISTING TURBINE |  |  |
| |
| |<div><div>GAVIN &amp; DOHERTY<br/>GEOSOLUTIONS</div></div> <div>Unit A2,<br/>Nutgrove Office Park,<br/>Rathfarnham,<br/>Dublin 14, D14 X627<br/>Ireland.<br/>T +353 (0)1-2071000<br/>E info@gdgeo.com<br/>www.gdgeo.com</div> |  |  |                |  |  |                          |  |  |
| |
| |