



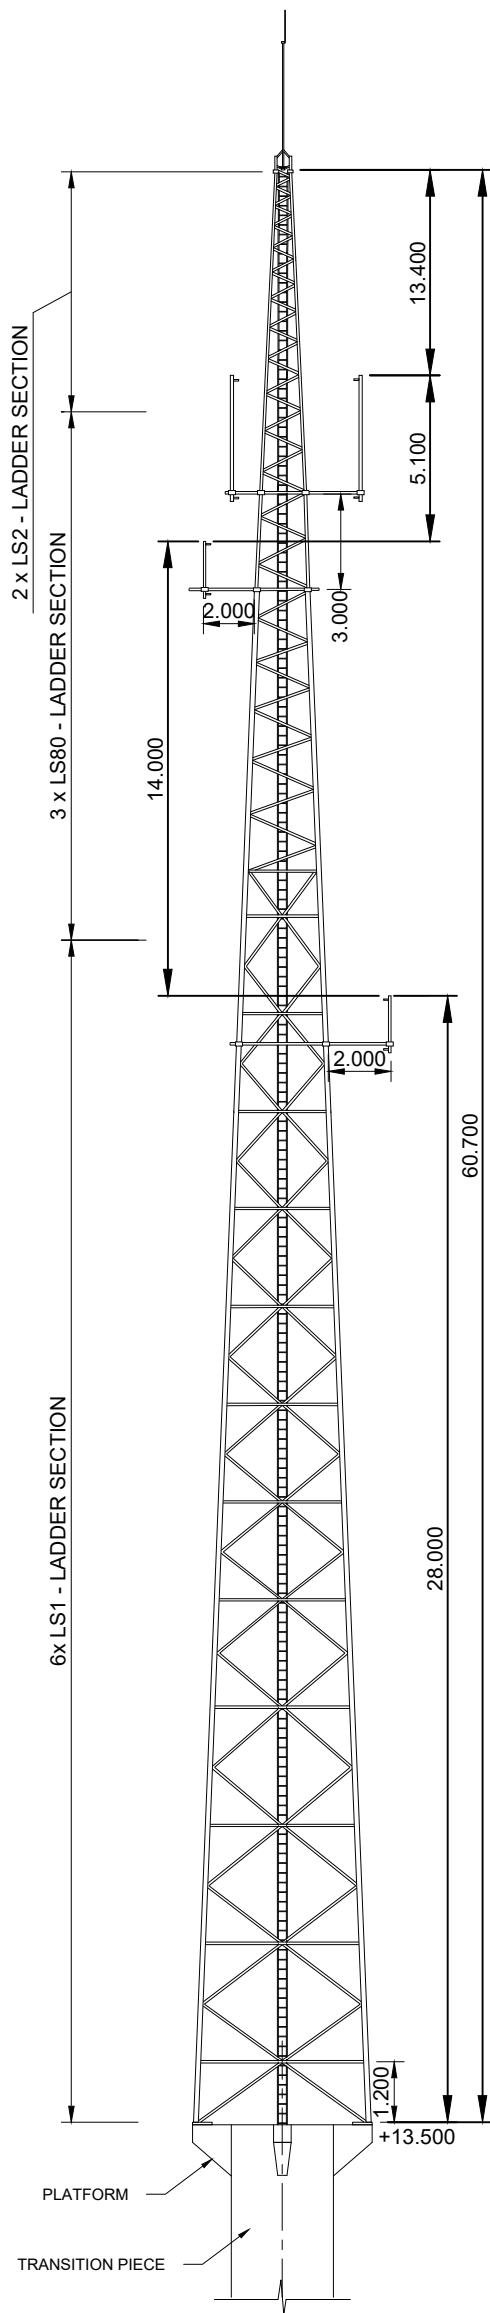

TYPICAL EXISTING MET MAST
SCALE: 1:150

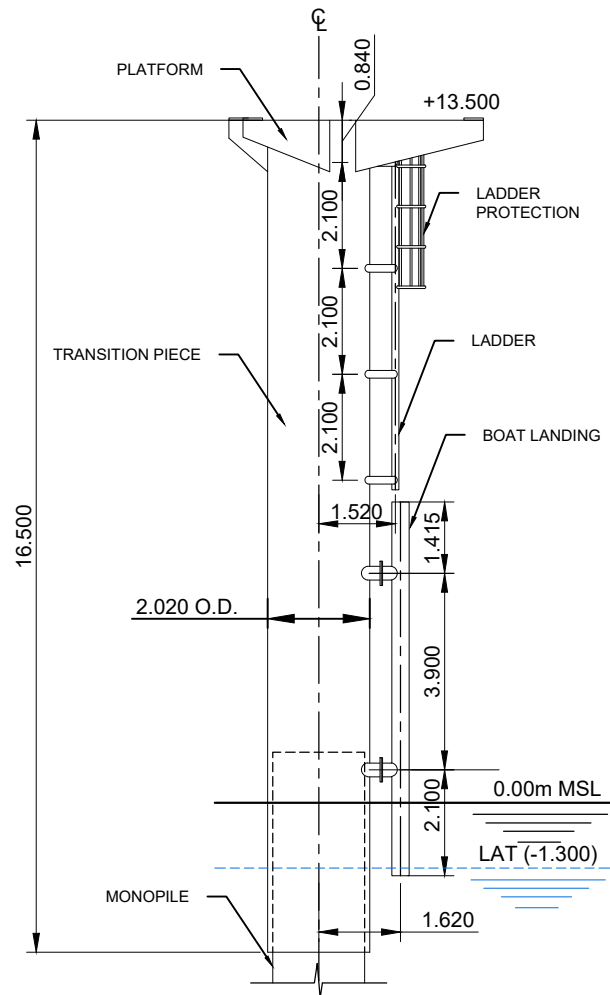

**TYPICAL EXISTING MET MAST
TRANSITION PIECE**
SCALE: 1:150

NOTES:

- ALL DIMENSIONS ARE IN METRES UNLESS OTHERWISE STATED.
- USE DIMENSIONS ON DRAWINGS (DO NOT SCALE FROM DRAWINGS).
- REFER TO DWG 26015-GDG-ZZ-XX-DR-C-005 FOR MONOPILE DETAIL.

REV: XX-XX

DATE: XX/XX/XX

DRAWN BY: XXX

CHECKED BY: XXX

REV: S3-P01

DATE: 28/07/26

DRAWN BY: E.J.B

CHECKED BY: J.O'C

REV: S3-P01

DATE: 29/07/2026

DRAWN BY: E.J.B

CHECKED BY: J.O'C

ISSUED AS:

FOR INFORMATION

SCALE:
1:150

SHEET SIZE:
A3

DATE:
29/07/26

DWG BY:
E.J.B

CHECKED BY:
J.O'C

APPROVED BY:
J.D

CLIENT:



PROJECT TITLE:

ABWP PHASE I (ARKLOW BANK
WINDPARK PHASE I)

DRAWING No.:

26015 - GDG - ZZ - XX - DR - C - 0007

REVISION No.:

- S3 -P01

DRAWING TITLE:

TYPICAL EXISTING
MET MAST

GDG
GAVIN & DOHERTY
GEOSOLUTIONS

Unit A2,
Nutmeg Office Park,
Rathfarnham,
Dublin 14, D14 X627
Ireland.
T +353 (0)1-2071000
E info@gdgeo.com
www.gdgeo.com