


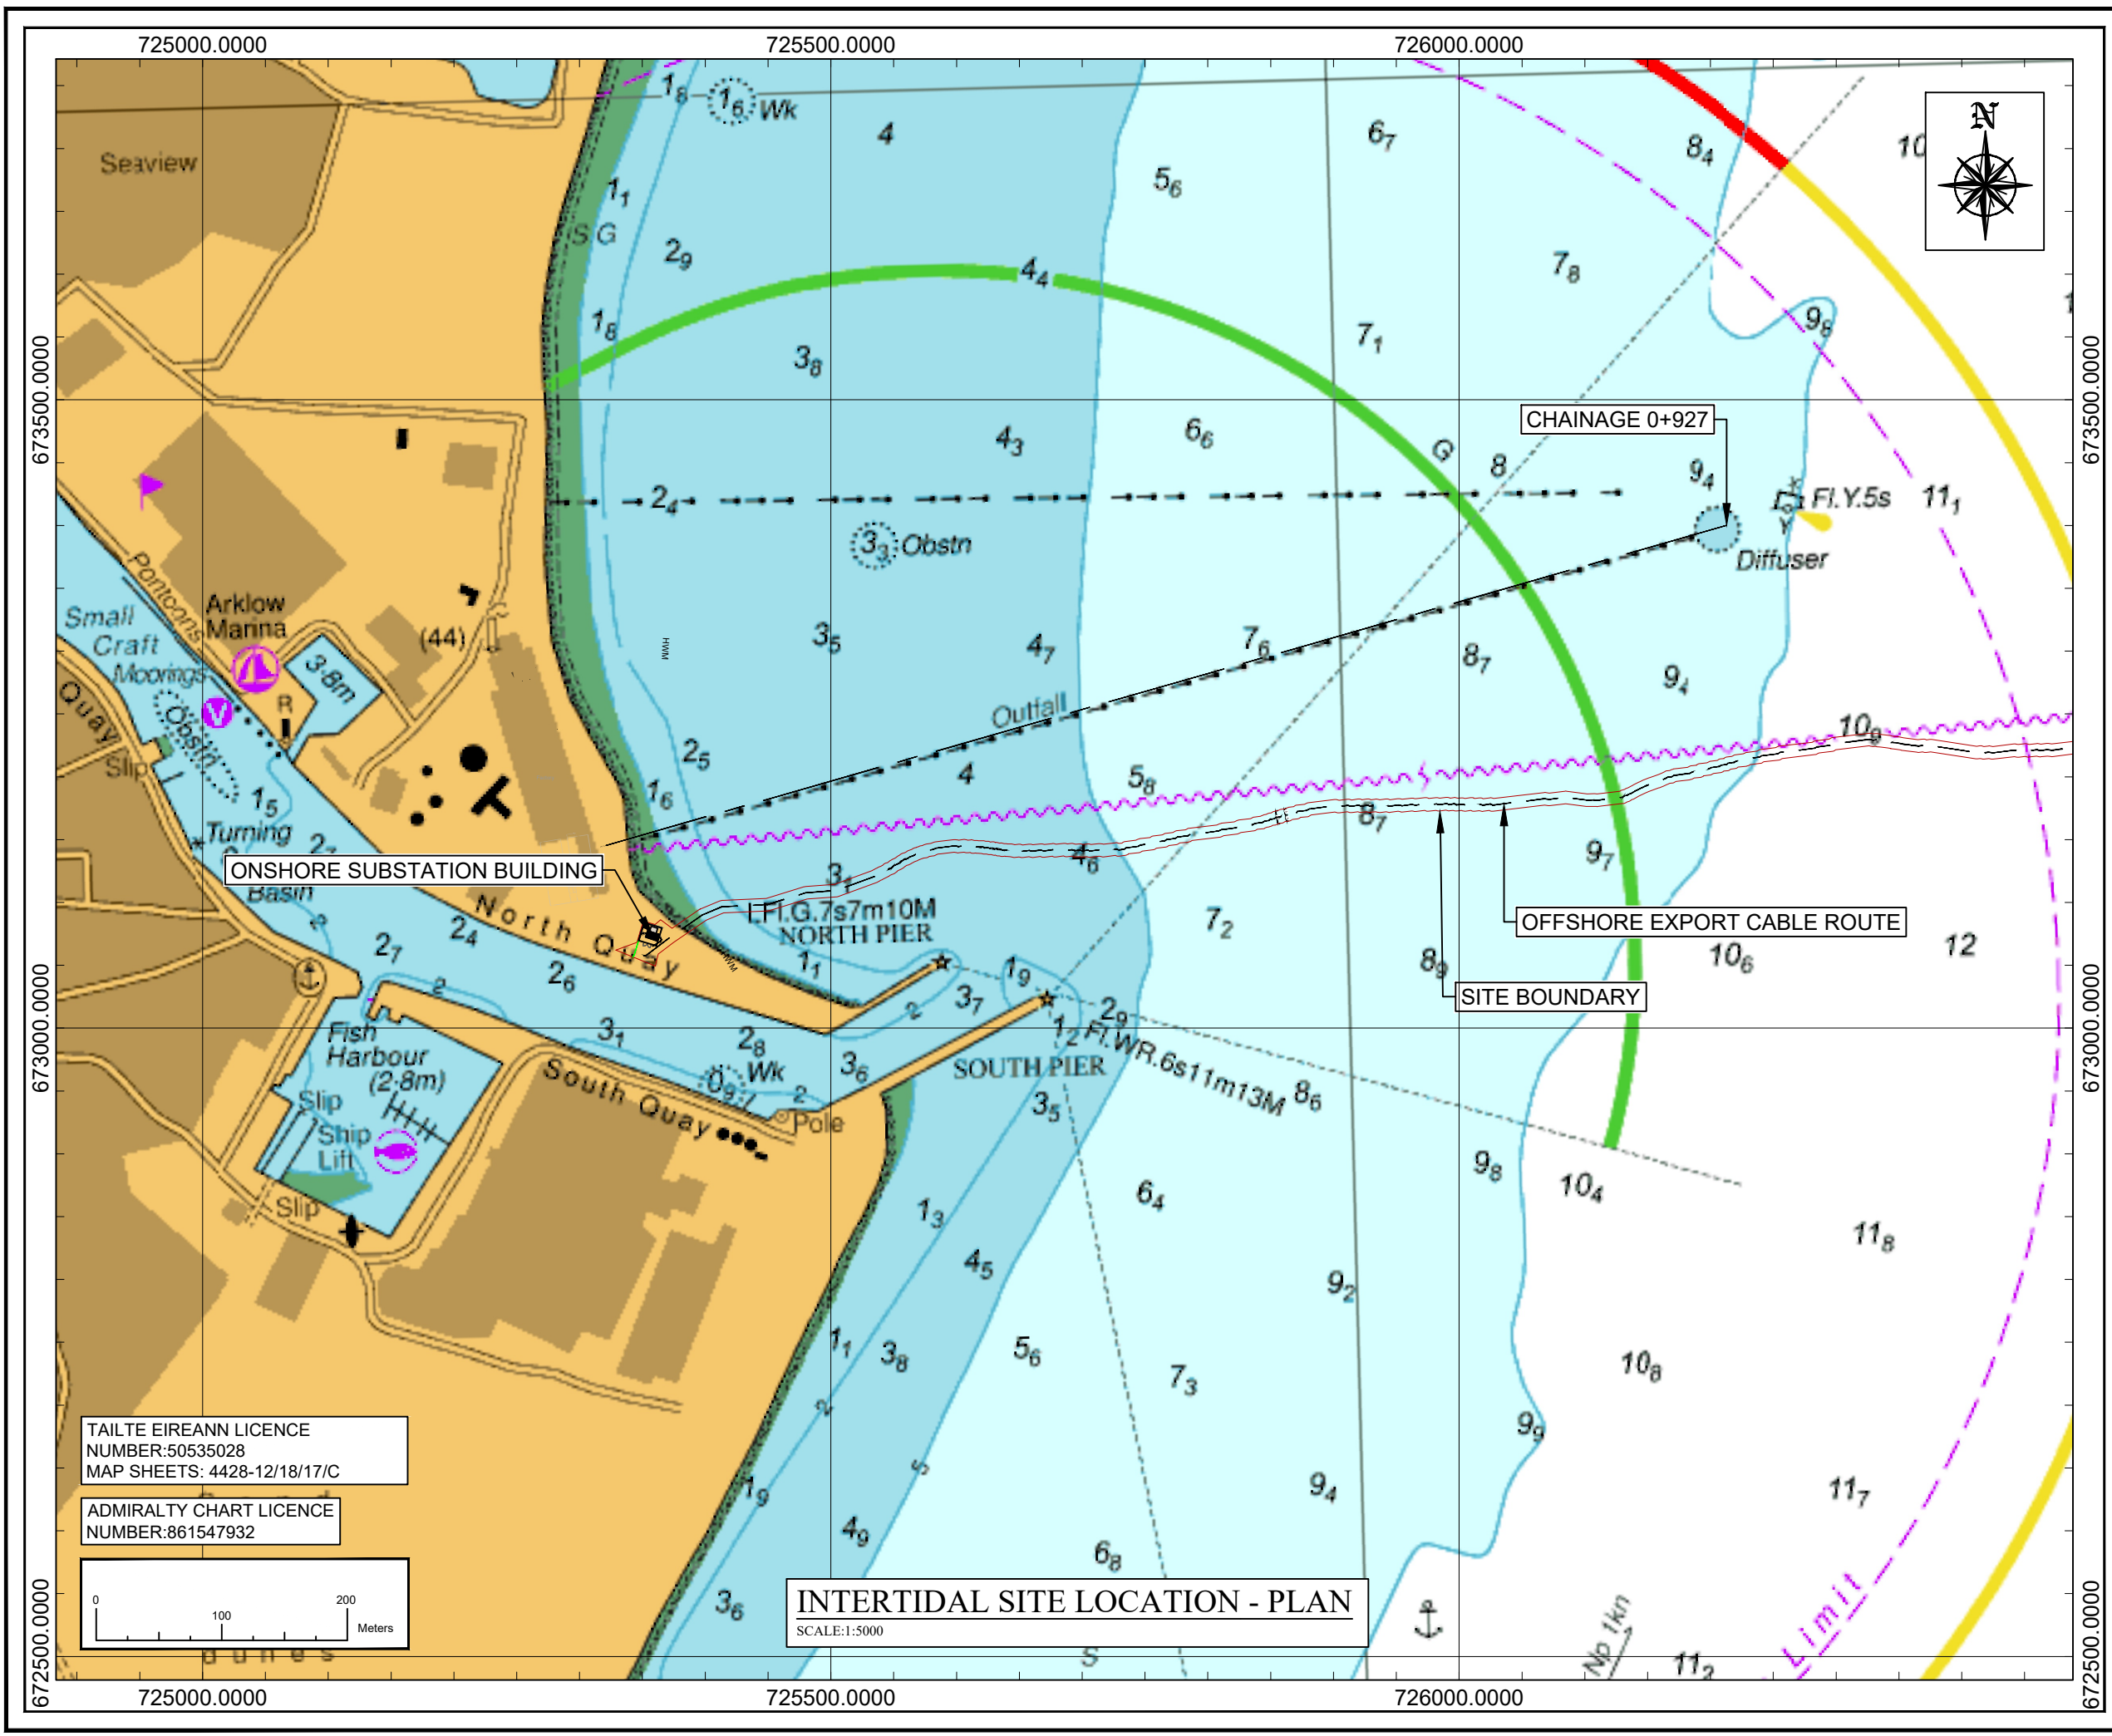

NOTES:

1. ALL DIMENSIONS ARE IN METERS UNLESS OTHERWISE STATED
2. USE DIMENSIONS ON DRAWINGS (DO NOT SCALE FROM DRAWINGS).
3. DRAWING COORDINATED TO IRISH TRANSVERSE MERCATOR (ITM).
4. LONG SEA OUTFALL LOCATION TAKEN FROM UISCE ÉIREANN DRAWING: ARKLOW-VAN-01-21-DR-W-10001.
5. BACKGROUND IMAGES PROVIDED BY AUTODESK.

LEGEND:

- SITE BOUNDARY
- EXPORT CABLE ROUTE
- LONG SEA OUTFALL
- ESB ONSHORE CABLE ROUTE BEYOND ONSHORE SUBSTATION COMPOUND (INDICATIVE)

SITE LOCATION

KEYPLAN
SCALE: 1:20000

REV: S3 - P01	DATE: 29/07/2026	DWG BY: K.H	CHECK BY: J.O'C
DESCRIPTION: ISSUED FOR INFORMATION			

GDG
GAVIN & DOHERTY
GEOSOLUTIONS

Unit A2,
Nutmeg Office Park,
Rathfarnham,
Dublin 14, D14 X627
Ireland.
T +353 (0)1-2071000
E info@gdgeo.com
www.gdgeo.com

ISSUED AS:
FOR INFORMATION

CLIENT:

AEL

PROJECT TITLE:
ABWP PHASE I
(ARKLOW BANK WINDPARK PHASE I)

PROJECT No:
26015 - GDG - ZZ - XX - DR - C - 0009


Revision: - S3 - P01

DRAWING TITLE:
INTERTIDAL SITE LOCATION
PLAN

SCALE: 1:5000	SHEET SIZE: A3	DATE: 29/07/2026
DWG BY: K.H	CHECKED BY: J.O'C	APPROVED BY: J.D

TAILTE EIREANN LICENCE
NUMBER:50535028
MAP SHEETS: 4428-12/18/17/C

ADMIRALTY CHART LICENCE
NUMBER:861547932

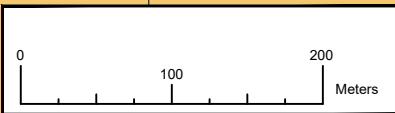

INTERTIDAL SITE LOCATION - PLAN
SCALE:1:5000