



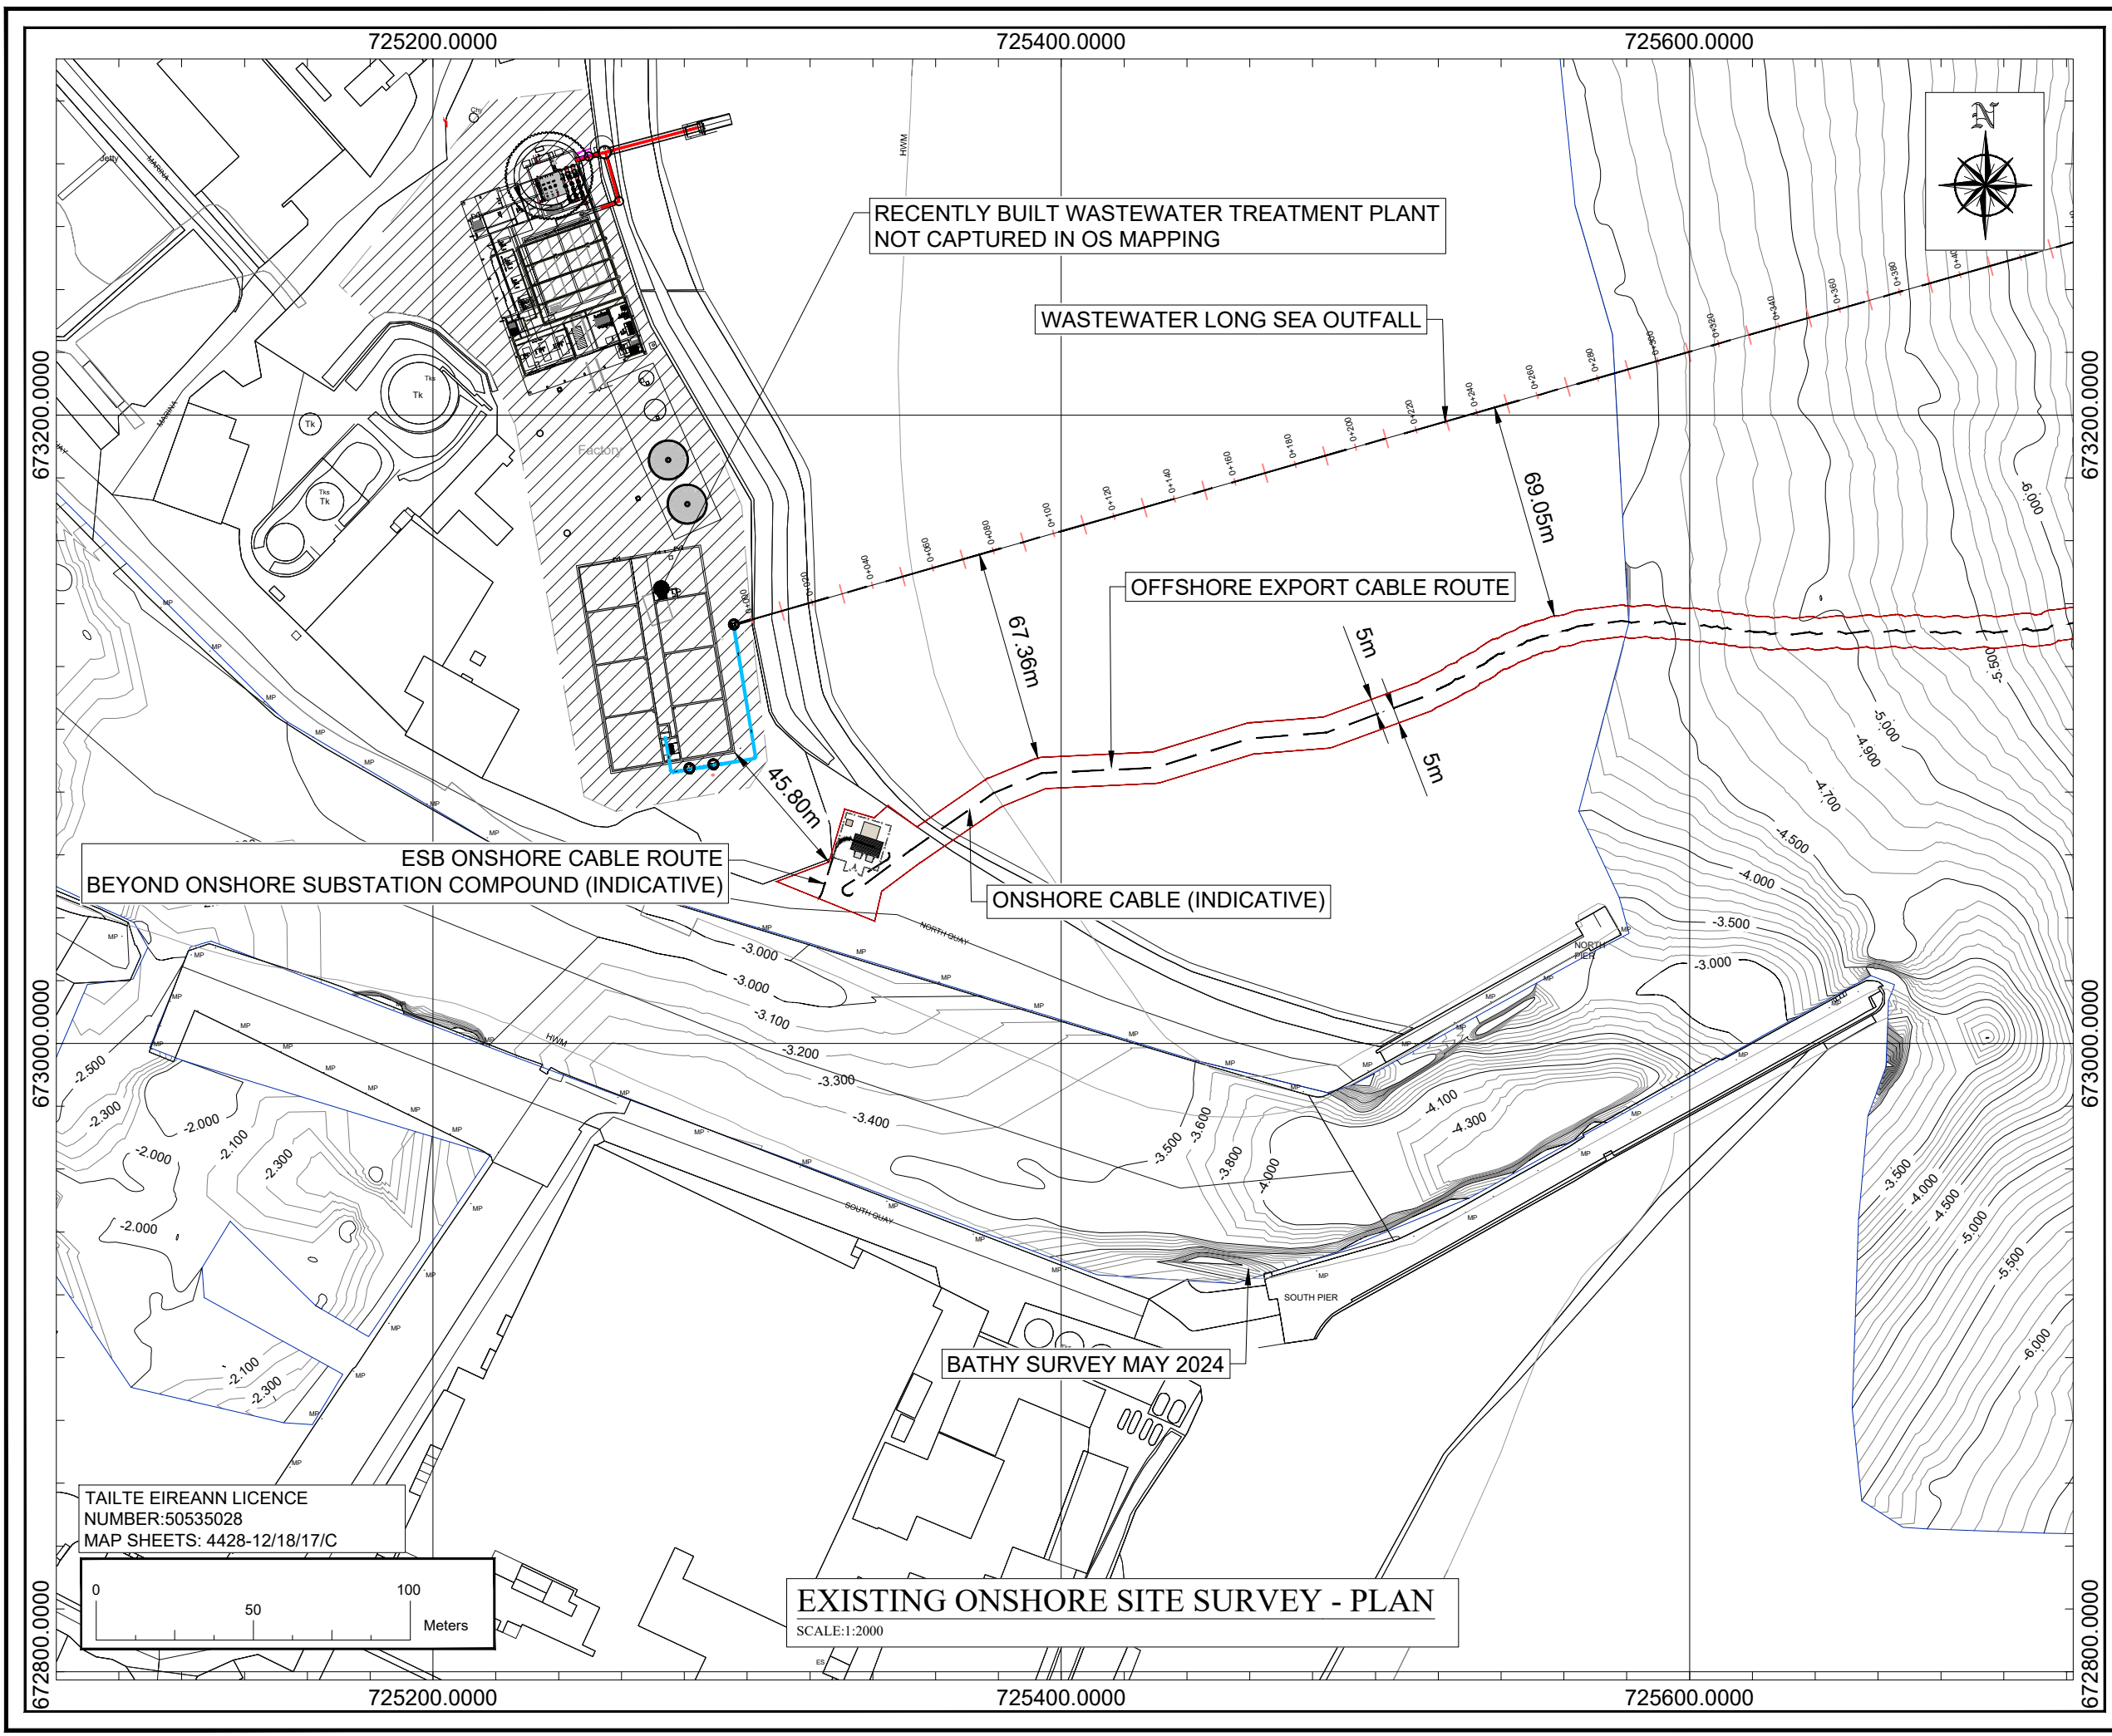

- NOTES:**
- 1. ALL DIMENSIONS ARE IN METERS UNLESS OTHERWISE STATED
 - 2. USE DIMENSIONS ON DRAWINGS (DO NOT SCALE FROM DRAWINGS).
 - 3. DRAWING COORDINATED TO IRISH TRANSVERSE MERCATOR (ITM).
 - 4. BATHYMETRY SURVEY EXTRACTED FROM HYDROMASTER DRAWING WCC_2405_1-001.
 - 5. BACKGROUND IMAGES PROVIDED BY AUTODESK.

LEGEND:

- SITE BOUNDARY
- - - CABLE ROUTE

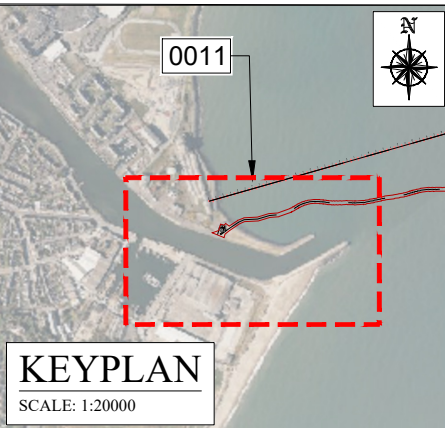

REV: S3 -P01	DATE: 29/07/2026	DWG BY: K.H	CHECK BY: J.O'C
DESCRIPTION: ISSUED FOR INFORMATION			



GDG
GAVIN & DOHERTY
GEOSOLUTIONS

Unit A2,
Nutmeg Office Park,
Rathfarnham,
Dublin 14, D14 X627
Ireland.
T +353 (0)1-2071000
E info@gdgeo.com
www.gdgeo.com

ISSUED AS:
FOR INFORMATION

CLIENT:



PROJECT TITLE:
ABWP PHASE I
(ARKLOW BANK WINDPARK PHASE I)

PROJECT No:
26015 - GDG - ZZ - XX - DR - C - 0011

Revision: - S3 - P01

DRAWING TITLE:
EXISTING ONSHORE
SITE SURVEY
PLAN

SCALE: 1:2000	SHEET SIZE: A3	DATE: 29.07.2026
DWG BY: K.H	CHECKED BY: J.O'C	APPROVED BY: J.D