



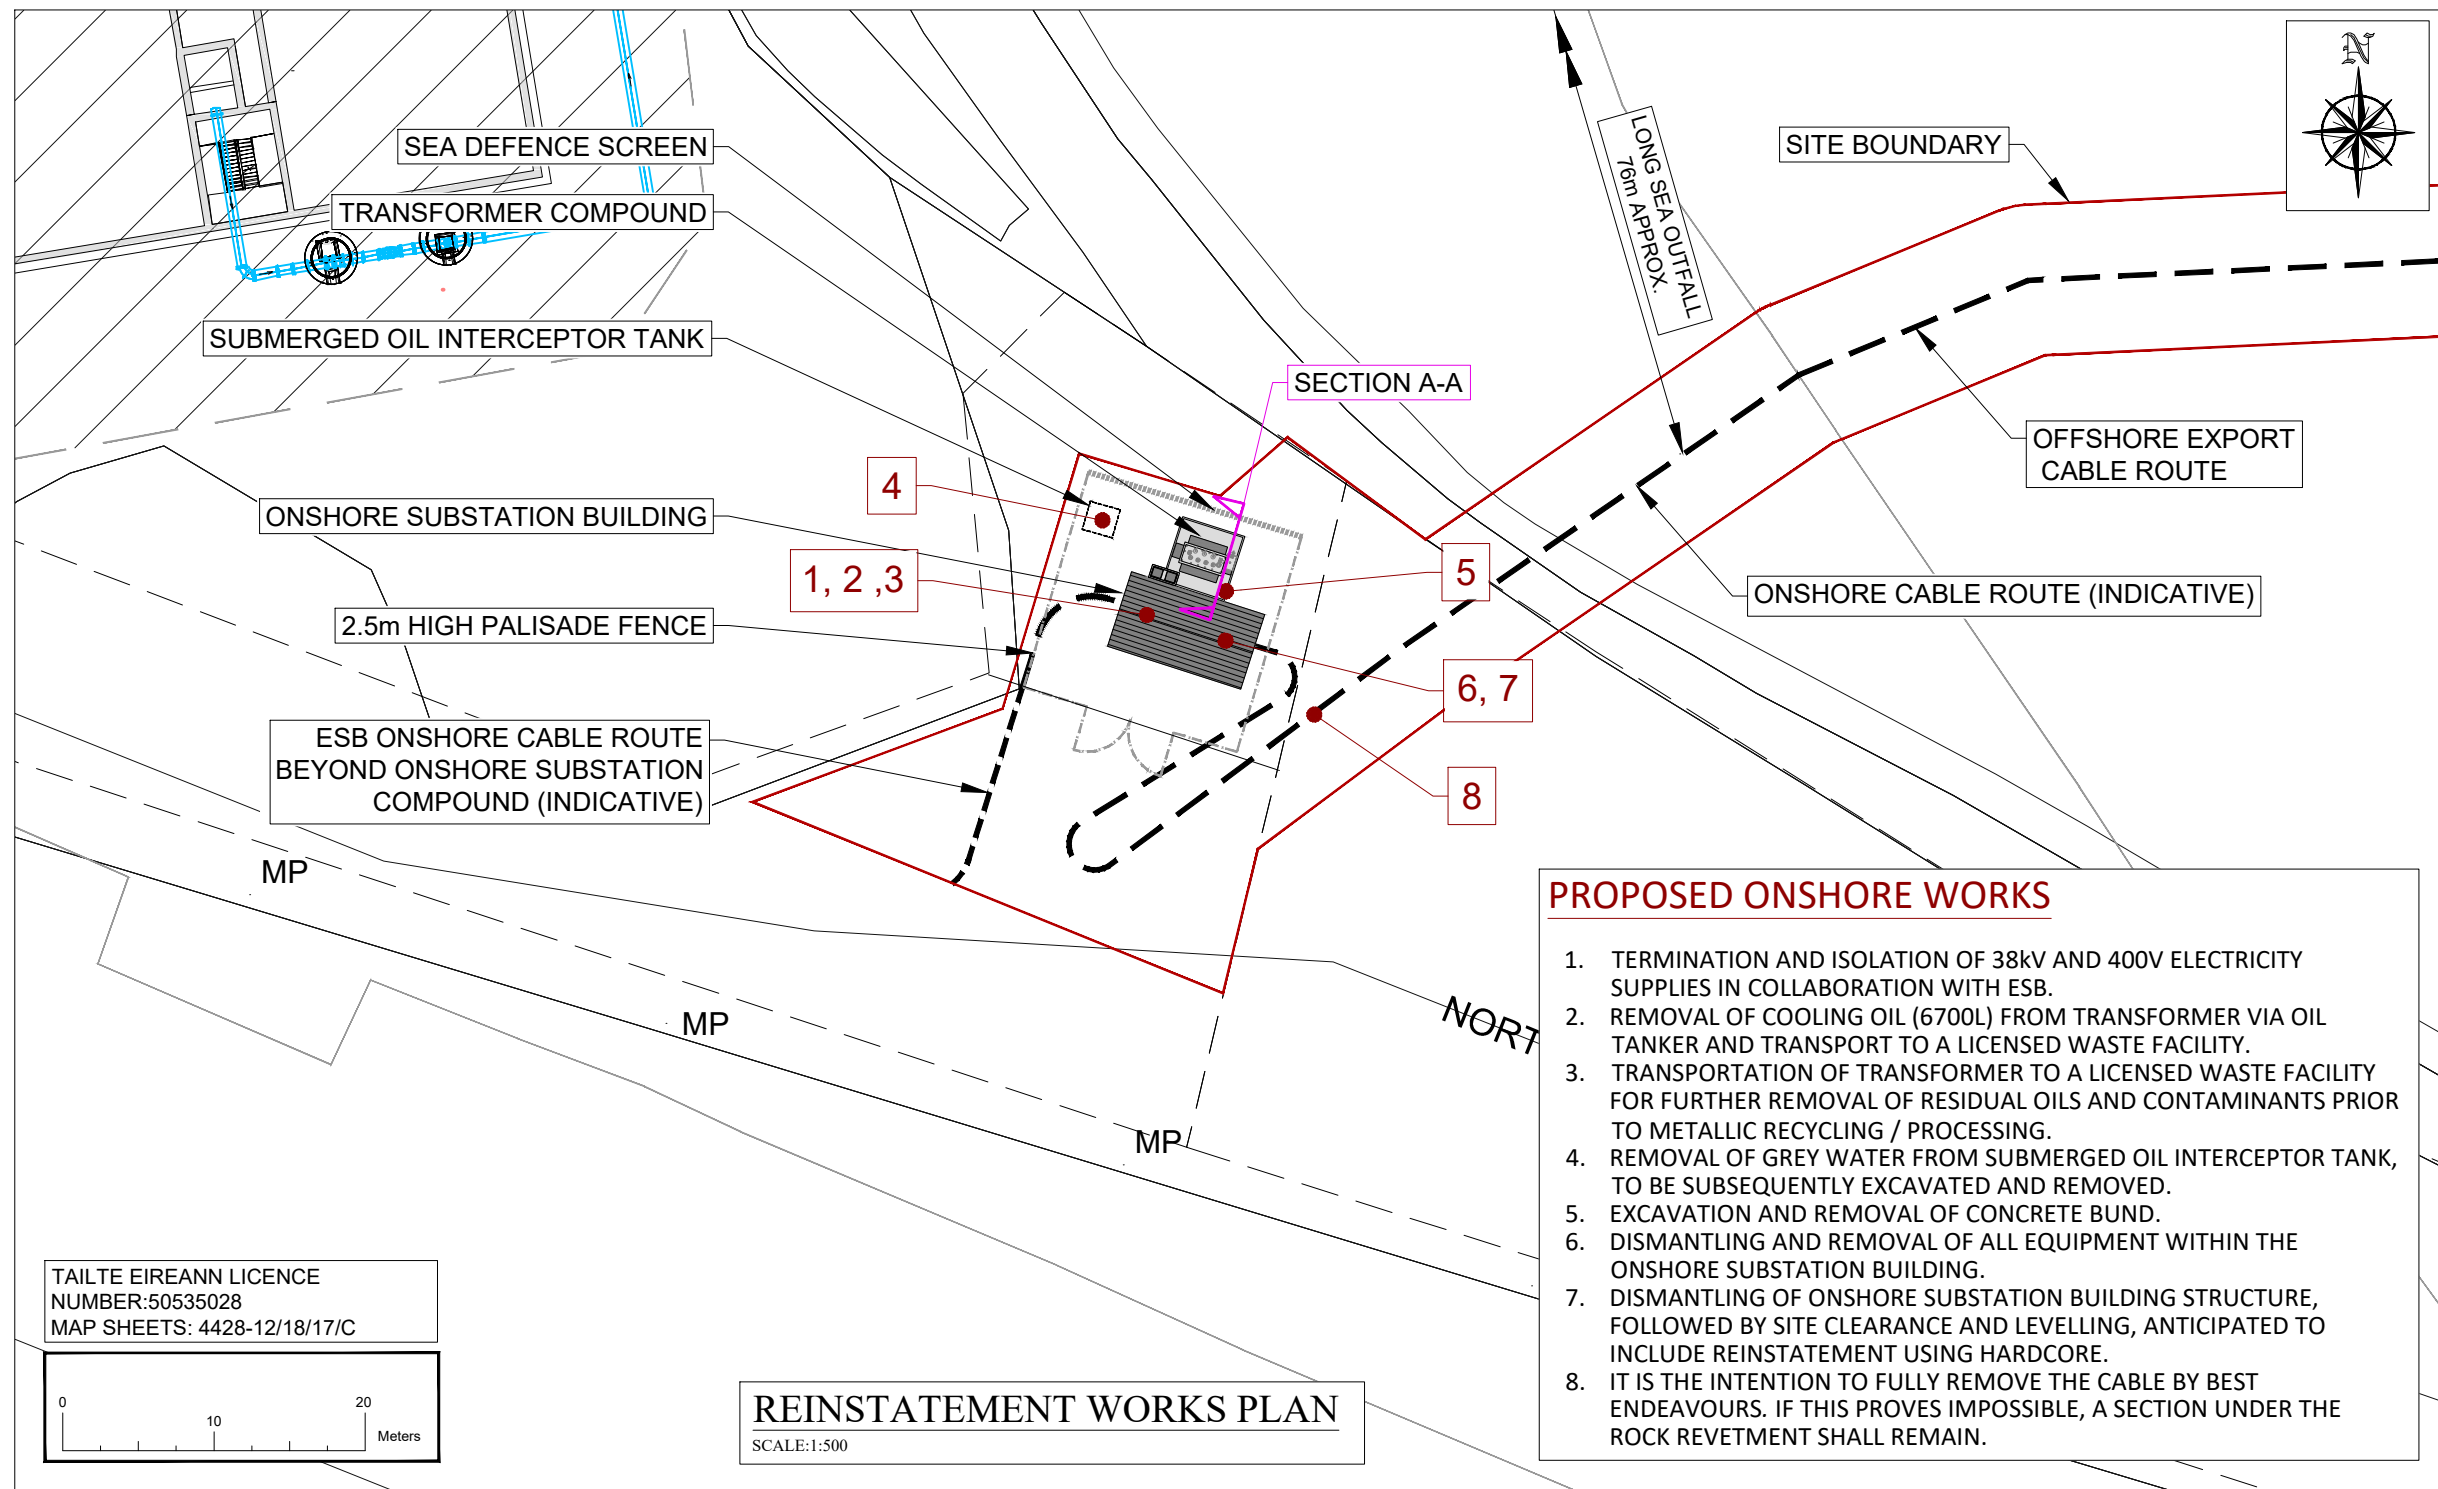


TAILTE EIREANN LICENCE
NUMBER:50535028
MAP SHEETS: 4428-12/18/17/C

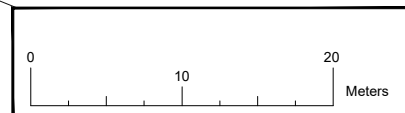

REINSTATEMENT WORKS PLAN
SCALE:1:500


- ### PROPOSED ONSHORE WORKS
1. TERMINATION AND ISOLATION OF 38kV AND 400V ELECTRICITY SUPPLIES IN COLLABORATION WITH ESB.
 2. REMOVAL OF COOLING OIL (6700L) FROM TRANSFORMER VIA OIL TANKER AND TRANSPORT TO A LICENSED WASTE FACILITY.
 3. TRANSPORTATION OF TRANSFORMER TO A LICENSED WASTE FACILITY FOR FURTHER REMOVAL OF RESIDUAL OILS AND CONTAMINANTS PRIOR TO METALLIC RECYCLING / PROCESSING.
 4. REMOVAL OF GREY WATER FROM SUBMERGED OIL INTERCEPTOR TANK, TO BE SUBSEQUENTLY EXCAVATED AND REMOVED.
 5. EXCAVATION AND REMOVAL OF CONCRETE BUND.
 6. DISMANTLING AND REMOVAL OF ALL EQUIPMENT WITHIN THE ONSHORE SUBSTATION BUILDING.
 7. DISMANTLING OF ONSHORE SUBSTATION BUILDING STRUCTURE, FOLLOWED BY SITE CLEARANCE AND LEVELLING, ANTICIPATED TO INCLUDE REINSTATEMENT USING HARDCORE.
 8. IT IS THE INTENTION TO FULLY REMOVE THE CABLE BY BEST ENDEAVOURS. IF THIS PROVES IMPOSSIBLE, A SECTION UNDER THE ROCK REVETMENT SHALL REMAIN.

SECTION A-A
SCALE:1:50

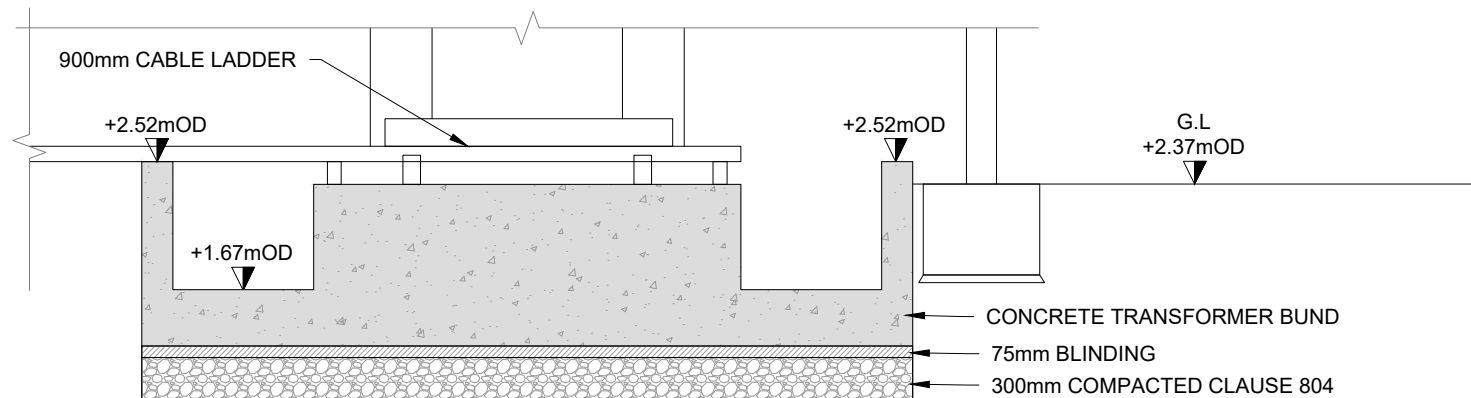

- ### NOTES:
1. ALL DIMENSIONS ARE IN METERS UNLESS OTHERWISE STATED
 2. USE DIMENSIONS ON DRAWINGS (DO NOT SCALE FROM DRAWINGS).
 3. DRAWING COORDINATED TO IRISH TRANSVERSE MERCATOR (ITM).
 4. BACKGROUND IMAGES PROVIDED BY AUTODESK.

- ### LEGEND:
- SITE BOUNDARY
 - - - CABLE ROUTE

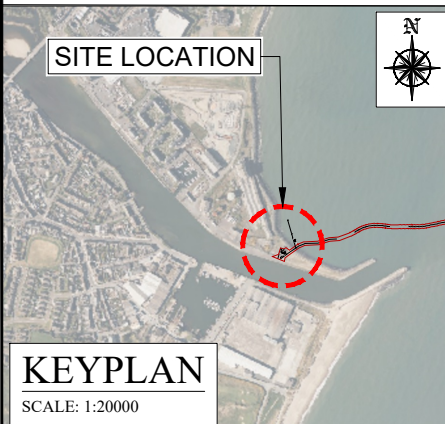

REV:	S3 -P01	DATE:	29/07/2026	DWG BY:	K.H	CHECK BY:	J.O'C
DESCRIPTION:	ISSUED FOR INFORMATION						

GDG
GAVIN & DOHERTY
GEOSOLUTIONS

Unit A2,
Nuttgrove Office Park,
Rathfarnham,
Dublin 14, D14 X627
Ireland.
T +353 (0)1-2071000
E info@gdgeo.com
www.gdgeo.com

ISSUED AS:
FOR INFORMATION



PROJECT TITLE:
ABWP PHASE I
(ARKLOW BANK WINDPARK PHASE I)

PROJECT No:
26015 - GDG- ZZ - XX - DR - C - 0014

Revision: - S3 - P01

DRAWING TITLE:
REINSTATEMENT
WORKS PLAN

SCALE:	AS SHOWN	SHEET SIZE:	A3	DATE:	29/07/2026
DWG BY:	K.H	CHECKED BY:	J.O'C	APPROVED BY:	J.D