


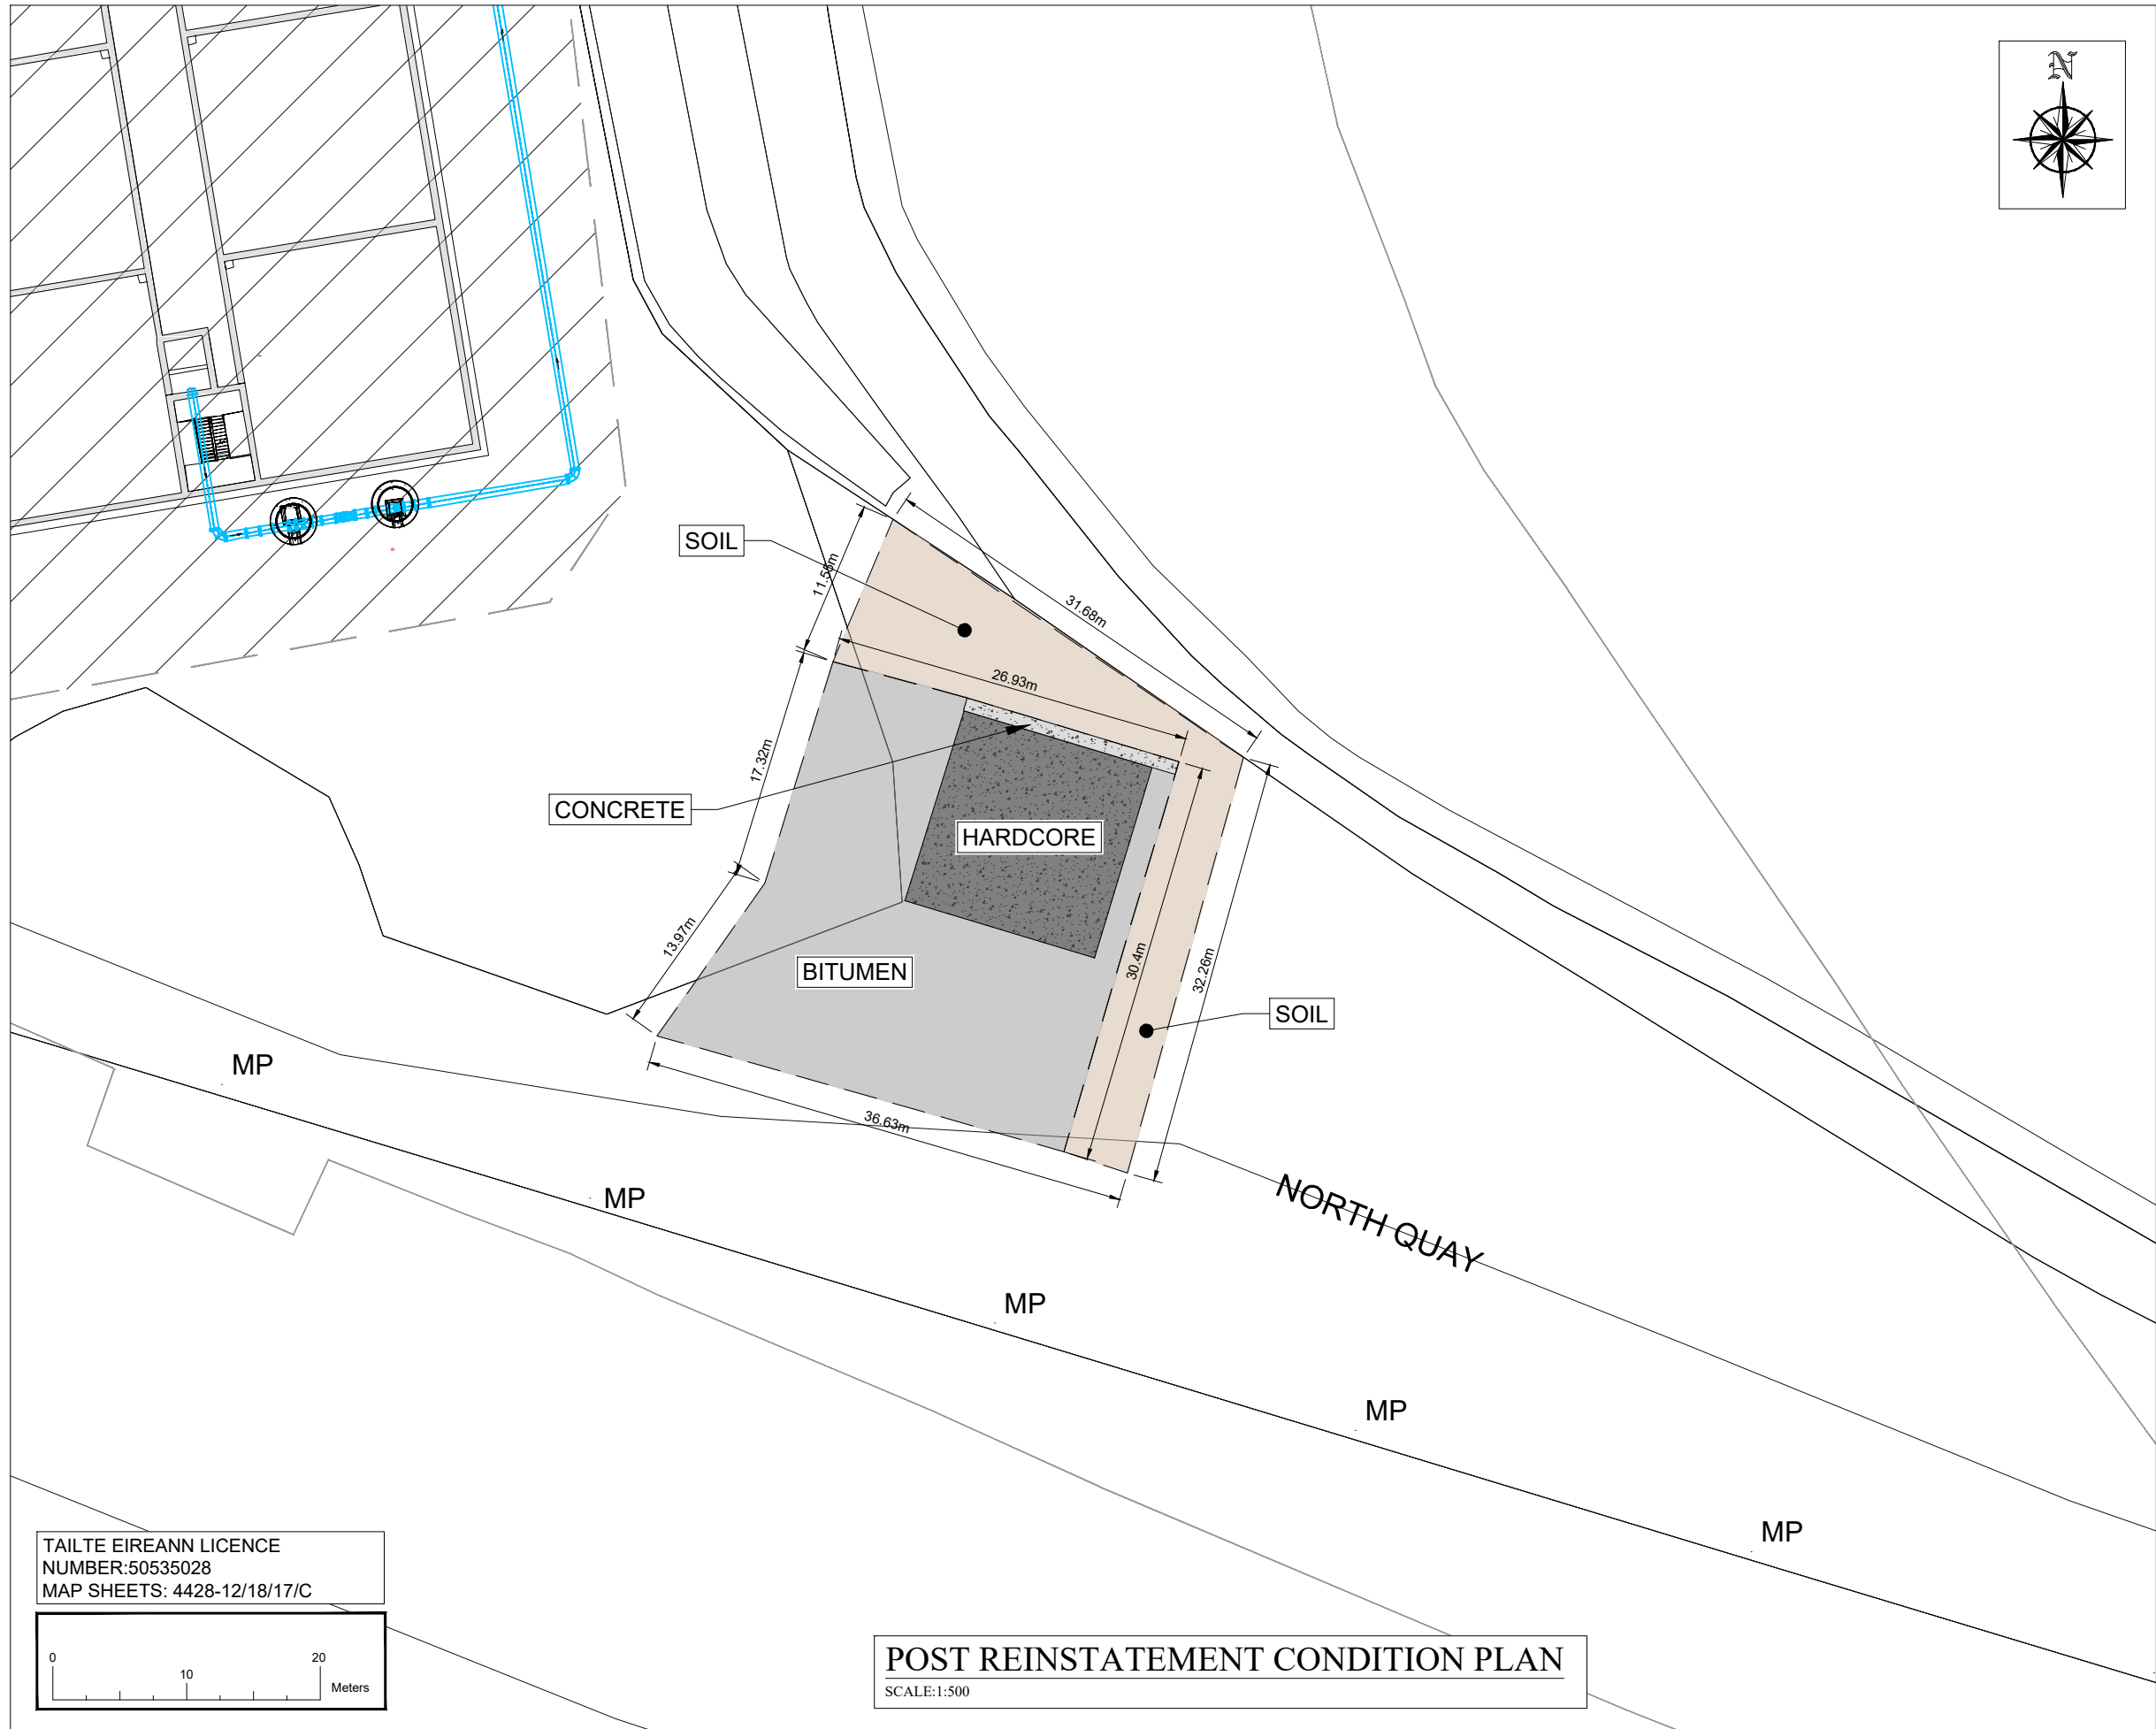


TAILTE EIREANN LICENCE
NUMBER:50535028
MAP SHEETS: 4428-12/18/17/C

0 10 20
Meters

POST REINSTATEMENT CONDITION PLAN
SCALE:1:500

- NOTES:
- 1. ALL DIMENSIONS ARE IN METERS UNLESS OTHERWISE STATED
 - 2. USE DIMENSIONS ON DRAWINGS (DO NOT SCALE FROM DRAWINGS).
 - 3. DRAWING COORDINATED TO IRISH TRANSVERSE MERCATOR (ITM).
 - 4. BACKGROUND IMAGES PROVIDED BY AUTODESK.

- LEGEND:
- CONCRETE
 - HARDCORE
 - SOIL
 - BITUMEN

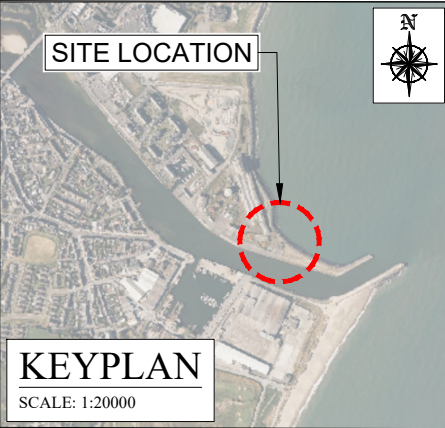

REV: S3 -P01	DATE: 29/07/2026	DWG BY: K.H	CHECK BY: J.O'C
DESCRIPTION: ISSUED FOR INFORMATION			

GDG

GAVIN & DOHERTY
GEOSOLUTIONS

Unit A2,
Nutgrove Office Park,
Rathfarnham,
Dublin 14, D14 X627
Ireland.
T +353 (0)1-2071000
E info@gdgeo.com
www.gdgeo.com

ISSUED AS:
FOR INFORMATION



PROJECT TITLE:
ABWP PHASE I
(ARKLOW BANK WINDPARK PHASE I)

PROJECT No:
26015 - GDG- ZZ - XX - DR - C - 0015

Revision: - S3 - P01

DRAWING TITLE:
POST REINSTATEMENT
CONDITION PLAN

SCALE: 1:500	SHEET SIZE: A3	DATE: 29/07/2026
DWG BY: K.H	CHECKED BY: J.O'C	APPROVED BY: J.D